

Note :-

1. BUILDING HAS AUTOMATIC SPRINKLER SYSTEM WHEREVER REQUIRED BY NBC.
2. BUILDING WILL BE DESIGNED (STRUCTURES) AS PER RELEVANT IS CODES FOR EARTH QUAKE RESISTANCE.
3. ALL TOILET & KITCHEN HAVE PERMANENT VENTILATION / EXHAUST
4. ALL BUILDINGS ARE NATURALLY VENTILATED AND WHERE EVER REQUIRED MECHANICAL VENTILATION IS PROPOSED WITH 100% POWER BACKUP.

Project
Proposed building plan of Group Housing Colony an area measuring 12.05 acres (Licence no 123 of 2014 dated 22.08.2014) under T.O.D policy dated 09.02.2016 in S.O. 107 of 2016. The project is being developed by "Countrywide Promoters Private Limited (Amalgamated with MS BPTP Limited) Vide NCLT Chandigarh Order Dated 20th September 2024."


Design Architect
DPA CONSULTANTS PVT LTD
3rd FLOOR, L&T BUILDING, #38, CUBBON ROAD, TASKER TOWN, SHIVAJI NAGAR BENGALURU - 560001
TEL: 23535099 FAX: 23435312

Client
"Countrywide Promoters Private Limited (Amalgamated with MS BPTP Limited) Vide NCLT Chandigarh Order Dated 20th September 2024."
OT-14, 3rd floor, Next Door, Parkland Sector-76, Faridabad-121004
Associate Architect

RISIMIS ARCHITECTS
RMS ARCHITECTS PVT. LTD.
69 Nara Nivas Bhawani Kunj (Behind D2), Vasant Kunj, New Delhi-110070.
Tel: 011-26888616, 26888617
www.rsimis-arch.com

ARCHITECT'S SEAL & SIGNATURE
OWNER'S SEAL & SIGNATURE

Scale : 1:300
Drawing Title:- BASEMENT-03
Drawing No:- BS-03
Date:- 1-04/2024

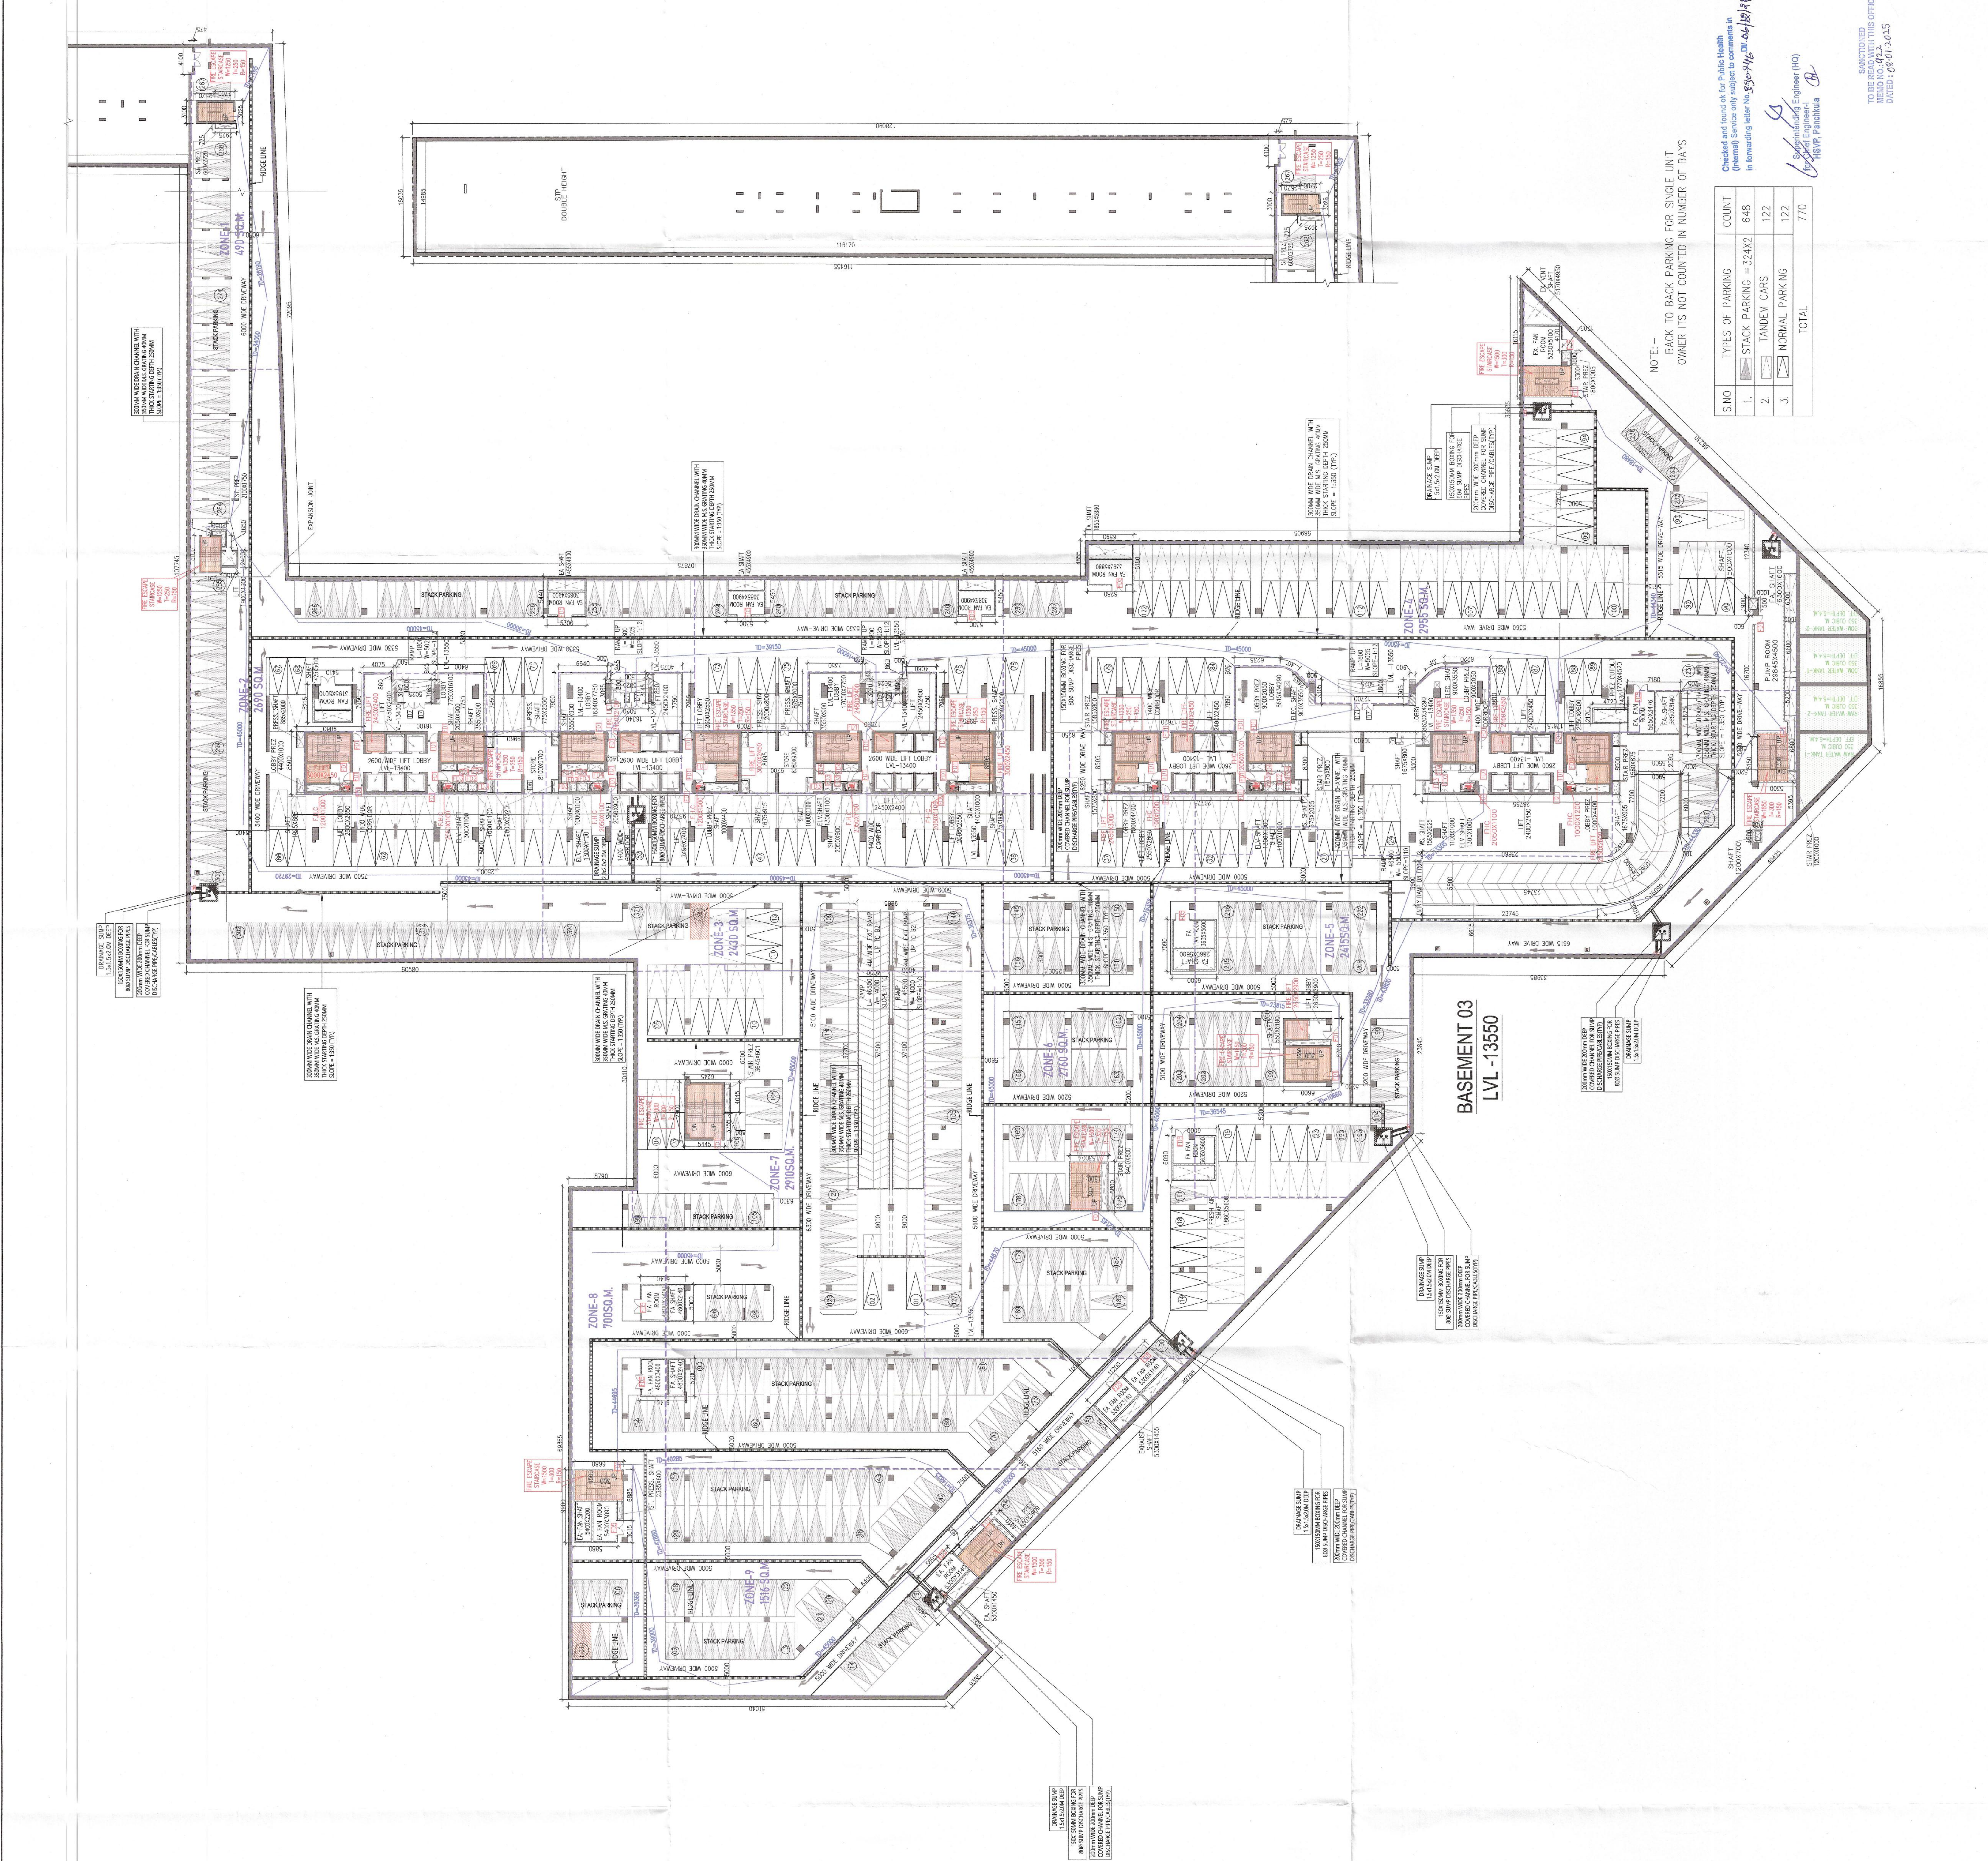

NOTE:-
BACK TO BACK PARKING FOR SINGLE UNIT
OWNER ITS NOT COUNTED IN NUMBER OF BAYS

SNO	TYPES OF PARKING	COUNT
1.	STACK PARKING = 324X2	648
2.	TANDEM CARS	122
3.	NORMAL PARKING	122
	TOTAL	770

TO BE READ WITH THIS OFFICE


