




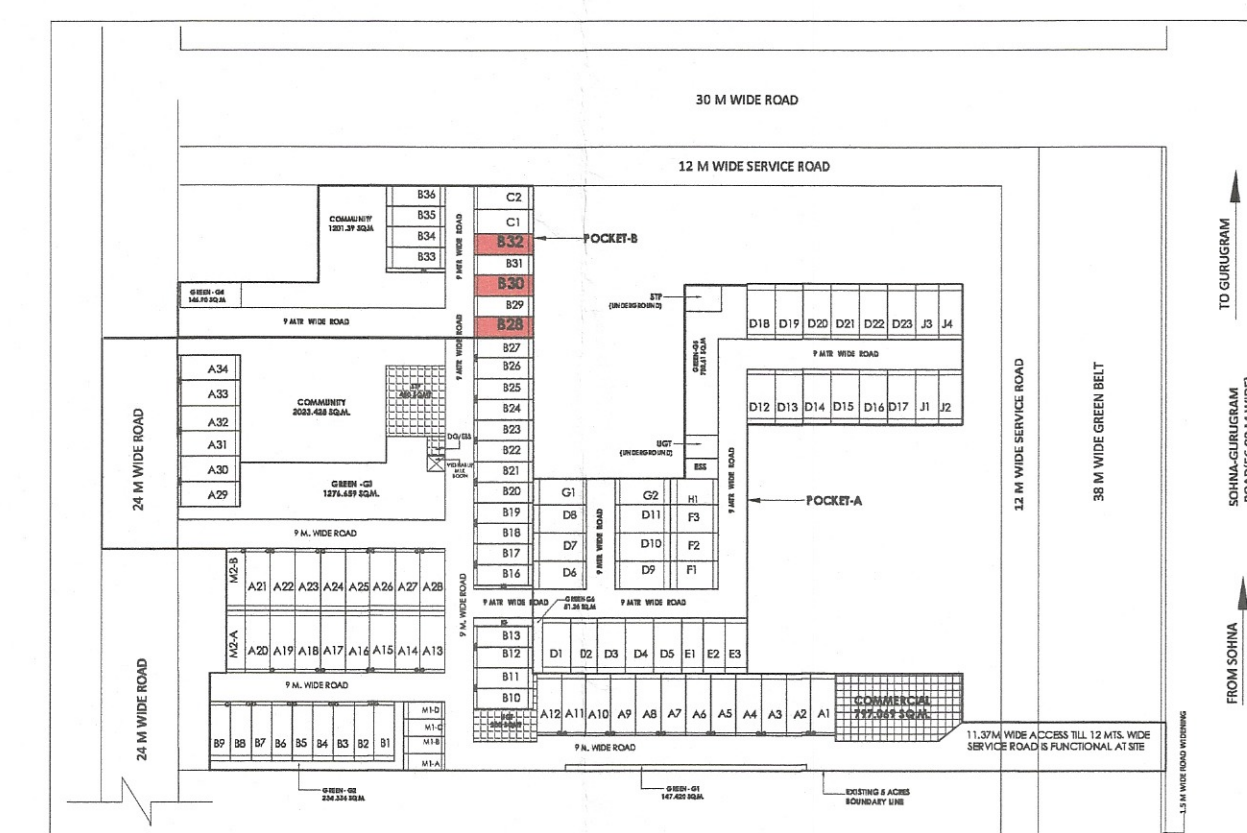


KEY PLAN

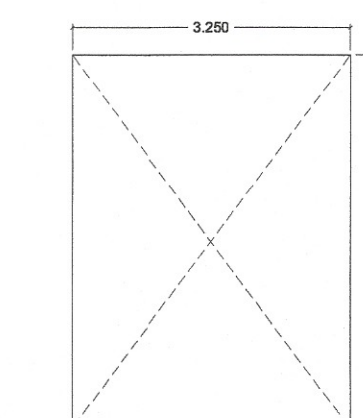

STILT AREA DIAGRAM

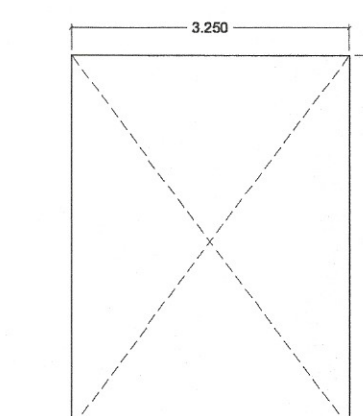

MUMTY AREA DIAGRAM

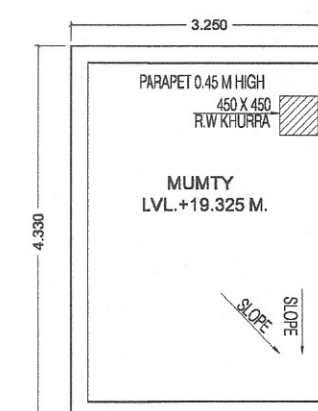

MUMTY TERRACE

AREA OF STILT FLOOR FOR PARKING			SQ.MT
GROUND COVERAGE - AREA OF STILT		=	68.882

Stilt+4

NOTE :

1. ADJACENT PLOTS WILL BE AS MIRROR LAYOUT.
2. TOILETS & KITCHEN WILL BE MECHANICALLY VENTILATED WITH 100% POWER BACKUP.

PROJECT:

REVISED BUILDING PLAN OF TYPE-B, PLOT NO. 828, 830 & 832 (03 NO.S OF PLOTS) PLOT AREA MEASURING 117.248 SQ. METER SITUATED IN AFFORDABLE RESIDENTIAL PLOTTED COLONY (DDJAY) ON AREA MEASURING 2.9687 ACRES LICENSE NO. 154 OF 2024, DATED 17.11.2024 (ADJOINING LICENSED AREA OF 5.0 ACRES VIDE LICENSE NO. 18 OF 2021 DATED 16.04.2021), TOTAL AREA OF 7.9687 ACRES IN VILLAGE DHUNELA, SECTOR 36, SOHNA, GURUGRAM, BEING DEVELOPED BY M/5 SIGNATURE GLOBAL HOMES PVT. LTD.

ARCHITECTS	DRG.NO.- SIG-01/TYPE-B/S+4-01
------------	-------------------------------

--


ARCHITECT'S SIGN	OWNER'S SIGN
------------------	--------------







MOB. 9915033219

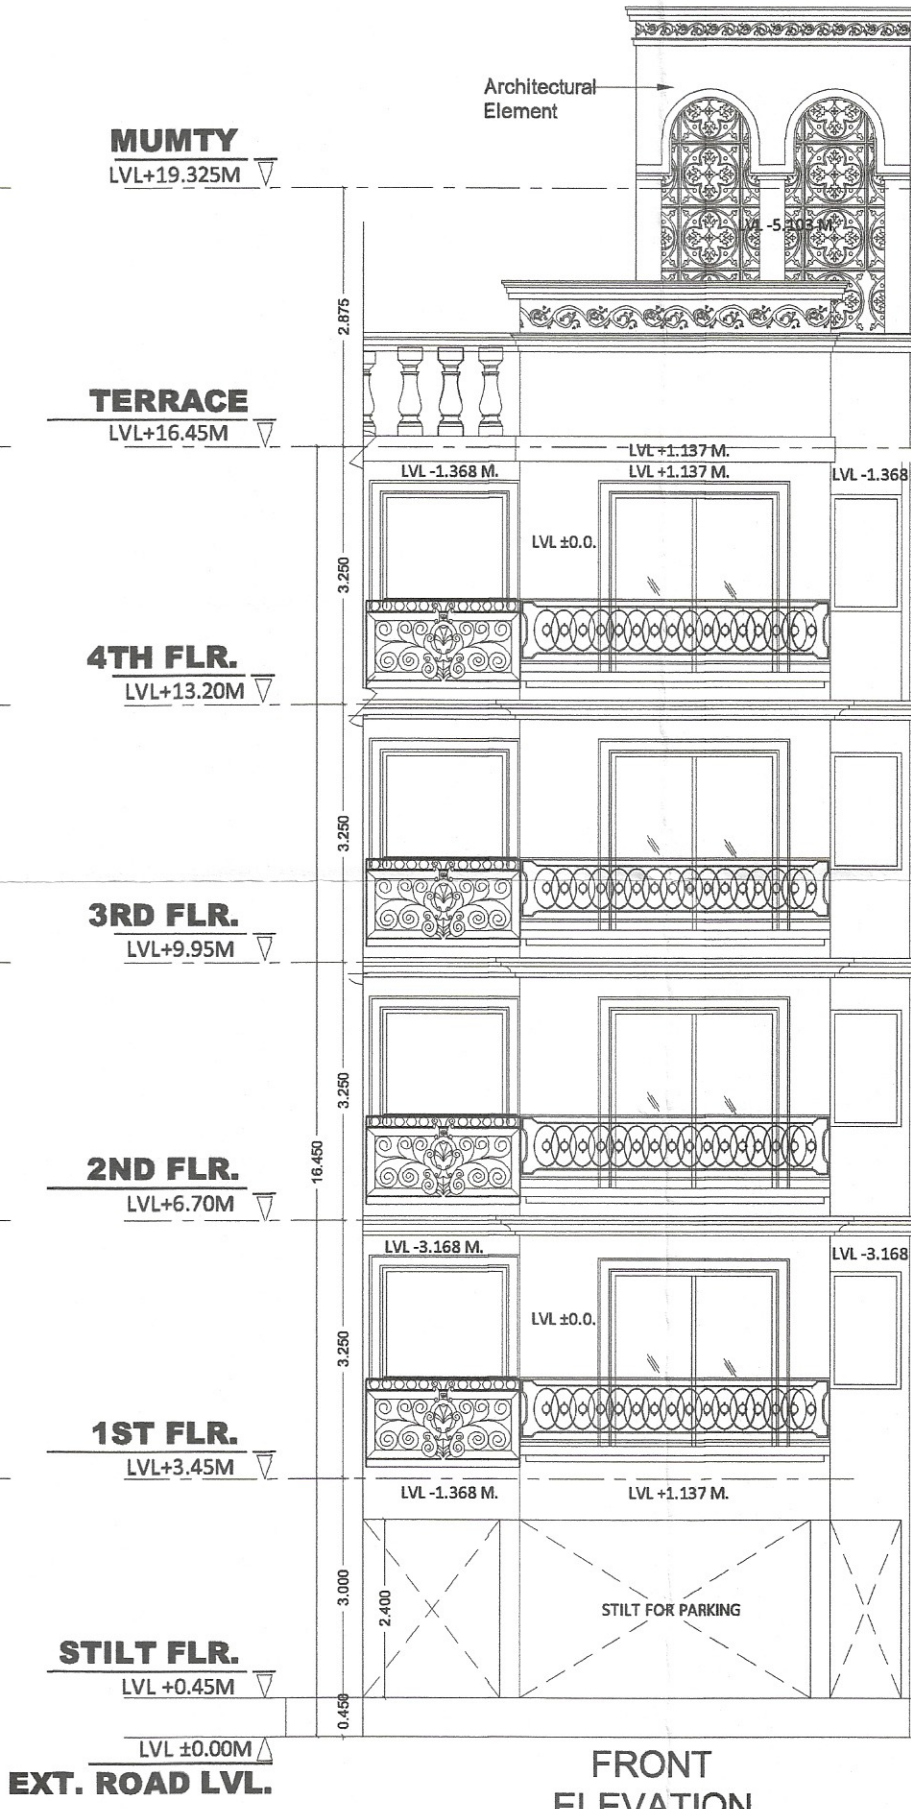FRONT
ELEVATION

OPENING SCHEDULE				
S.NO	TYPE	SIZE (MT)	SILL(MT)	LENGTH
1	D	1.050X2.100	-	2.10
2	D1	0.900X2.100	-	2.10
3	D2	0.750X2.100	-	2.10
4	DW	1.850X2.400	-	2.40
5	DW1	1.800X2.400	-	2.40
6	DW2	1.575X2.400	-	2.40
7	W	1.800X2.100	0.380	2.40
8	W1	0.600X0.900	1.500	2.40
9	W2	0.800X1.200	1.900	2.15
10	W3	0.500X1.200	0.920	2.40
11	W4	0.800X1.350	1.050	2.40