


Note:-
1. All fixture provided in toilets are as per NBC.
2. Basement will be mechanically ventilated.
3. All spaces (parking, basement, service basement etc.)
4. Standby generating capacity will be provided for the
electrical requirement of the total scheme. This
therefore includes standby generating capacity for the
entire electrical load for the ventilation.
5. Fire safety measures as per NBC includes smoke
compliance with code.
6. All external walls are 100mm and all internal walls are
100mm thick. (Valid for all drawings)

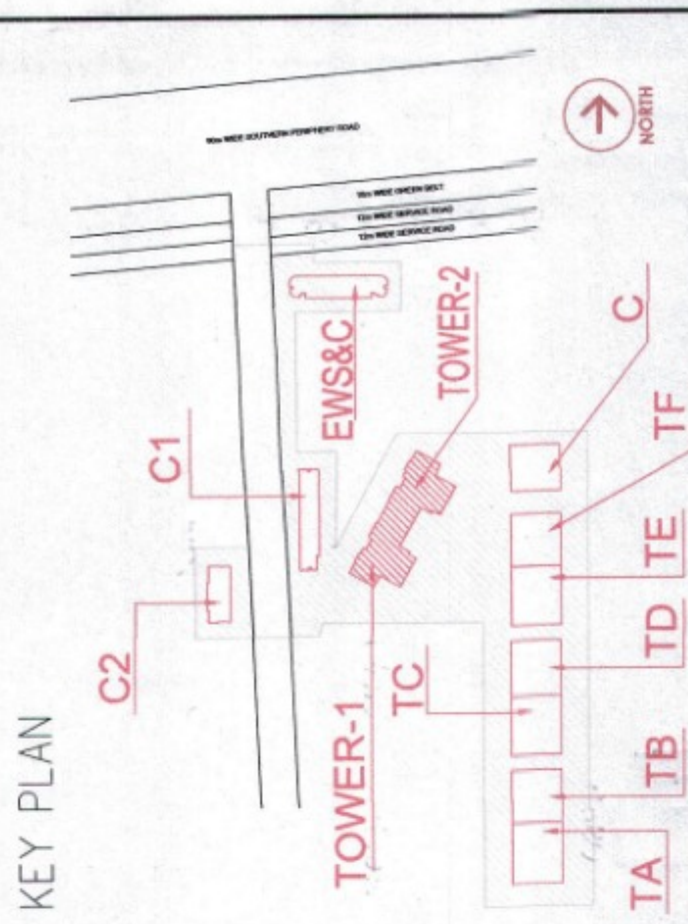

PROJECT
Proposed Building Plans For Phase-5 & 5A to develop a
Mx-Land Use colony (85% Residential component & 2%
Commercial component) under TOD policy over an area
measuring 11.68875 acres (license no.90 of 2024
dated:18.07.2024) in the Revenue estate of Village
Fazipur, Jharsa & Bhadrachar, Sector-89, Gurgaon
being developed by Rwerday Infrastructure Pvt. Ltd.

DESIGN ARCHITECT
morphogenesis
41, Connaught Place, Okhla Phase - III
New Delhi - 110020
Tel: 011-41898970
Email: studio@morphogenesis.org

ASSOCIATE ARCHITECT
RISIMIS
ARCHITECTS
RSM'S ARCHITECTS PVT. LTD.
69, Nara Niwas Bhawan, Kunj
(Behind D2), Vasant Kunj,
New Delhi-110070
Tel: 011-2698616, 26986617
WWW.RSM'S-ARCH.COM

DEVELOPER
RIVERDAY INFRASTRUCTURE
PRIVATE LIMITED

DEVELOPER
RIVERDAY INFRASTRUCTURE
PRIVATE LIMITED


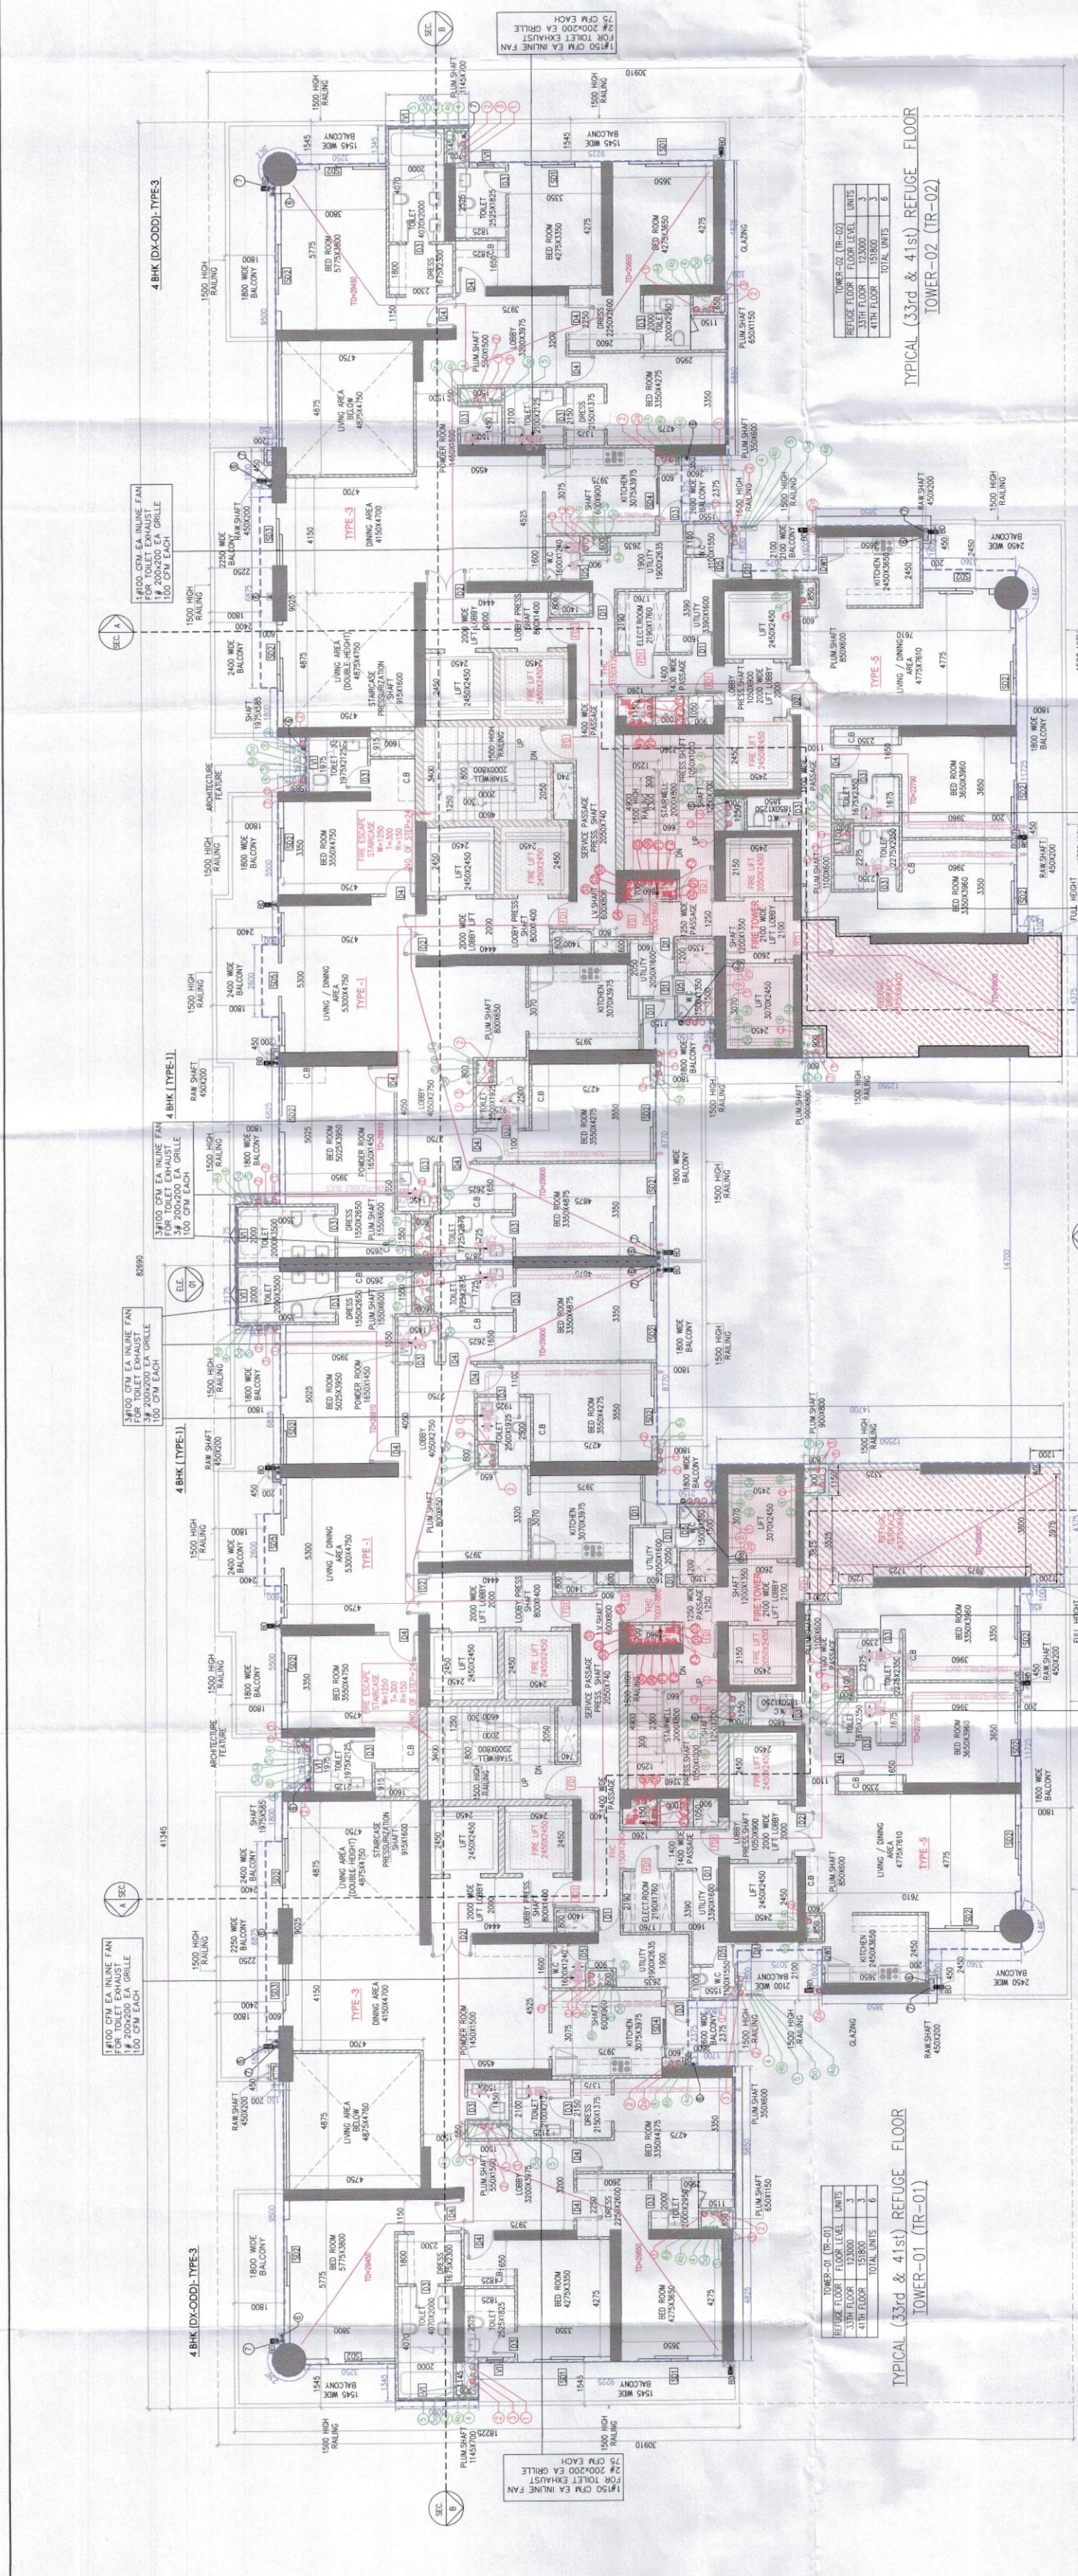







