


All fixture provided in toilets are as per N.B.C. Basement will be mechanically ventilated. All parking spaces (parking basement, services basement etc.) will be mechanically ventilated. Standard generating capacity will be provided for the electrical requirement of the total scheme. This therefore includes standby generation for all common services, fire services, lifts etc. And also the entire electrical load for the ventilation. Fire safety measures as per NBC includes smoke detector, heat detector, sprinkler spacing in compliance with code. All external walls are 100mm and all internal walls are 100mm thick. (Valid for all drawings)

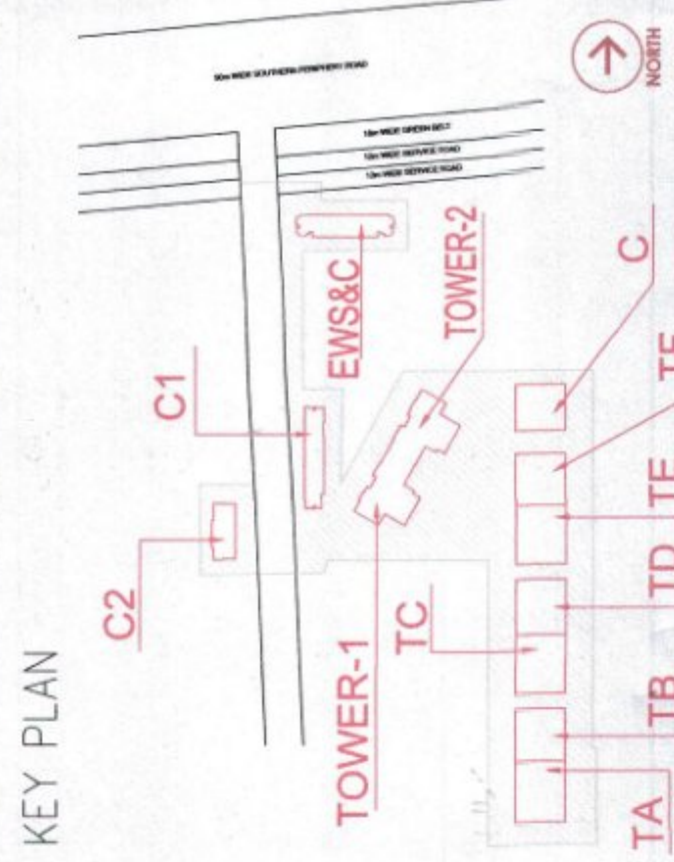

Proposed Building Plans For Phase-5 & 5A to develop a Mix-Land Use colony (98% Residential component & 2% Commercial component) under TOD policy over an area measuring 11.66875 acres (license no.90 of 2024 dated:18.07.2024) in the Revenue estate of village -azilpur, Jarsa & Bhadshapur, Sector-69, Gurugram

morphogenesis.
41, Industrial Estate, Okhla Phase - III
New Delhi - 110020
Tel: 91 11 41828070
Email: studio@morphogenesis.org

R|S|M|S
ARCHITECTS

S9,Nora Niwas Bhawani Kunj
(Behind D2), Vasant Kunj,
New Delhi-110070.
Tel.: 011 - 26898616, 26898617
www.rsms-arch.com

Williams

S.P.(H)
C.P.(H)
Chairman
Marine Security Number
B.P.A.C. B.P.A.C.

DTP(HQ) ATP(HQ)

PAL

8/20/90

Checked and found ok for Public Health
(Internal) Service only subject to comment: in

In forwarding letter No. 4063..... DU. 3/2/25

10

Engineer (HQ)	ARCHITECT'S SEAL	OWNER'S SEAL
---------------	------------------	--------------




UNX & SIGNATURE	& SIGNATURE
-----------------	-------------

For M/s. Everyday Infrastructure Private Limited

MEMO NO.: 3542
DATED: 2/2/51

11

LOWER-01 & 02 | IN-01 & IN-02

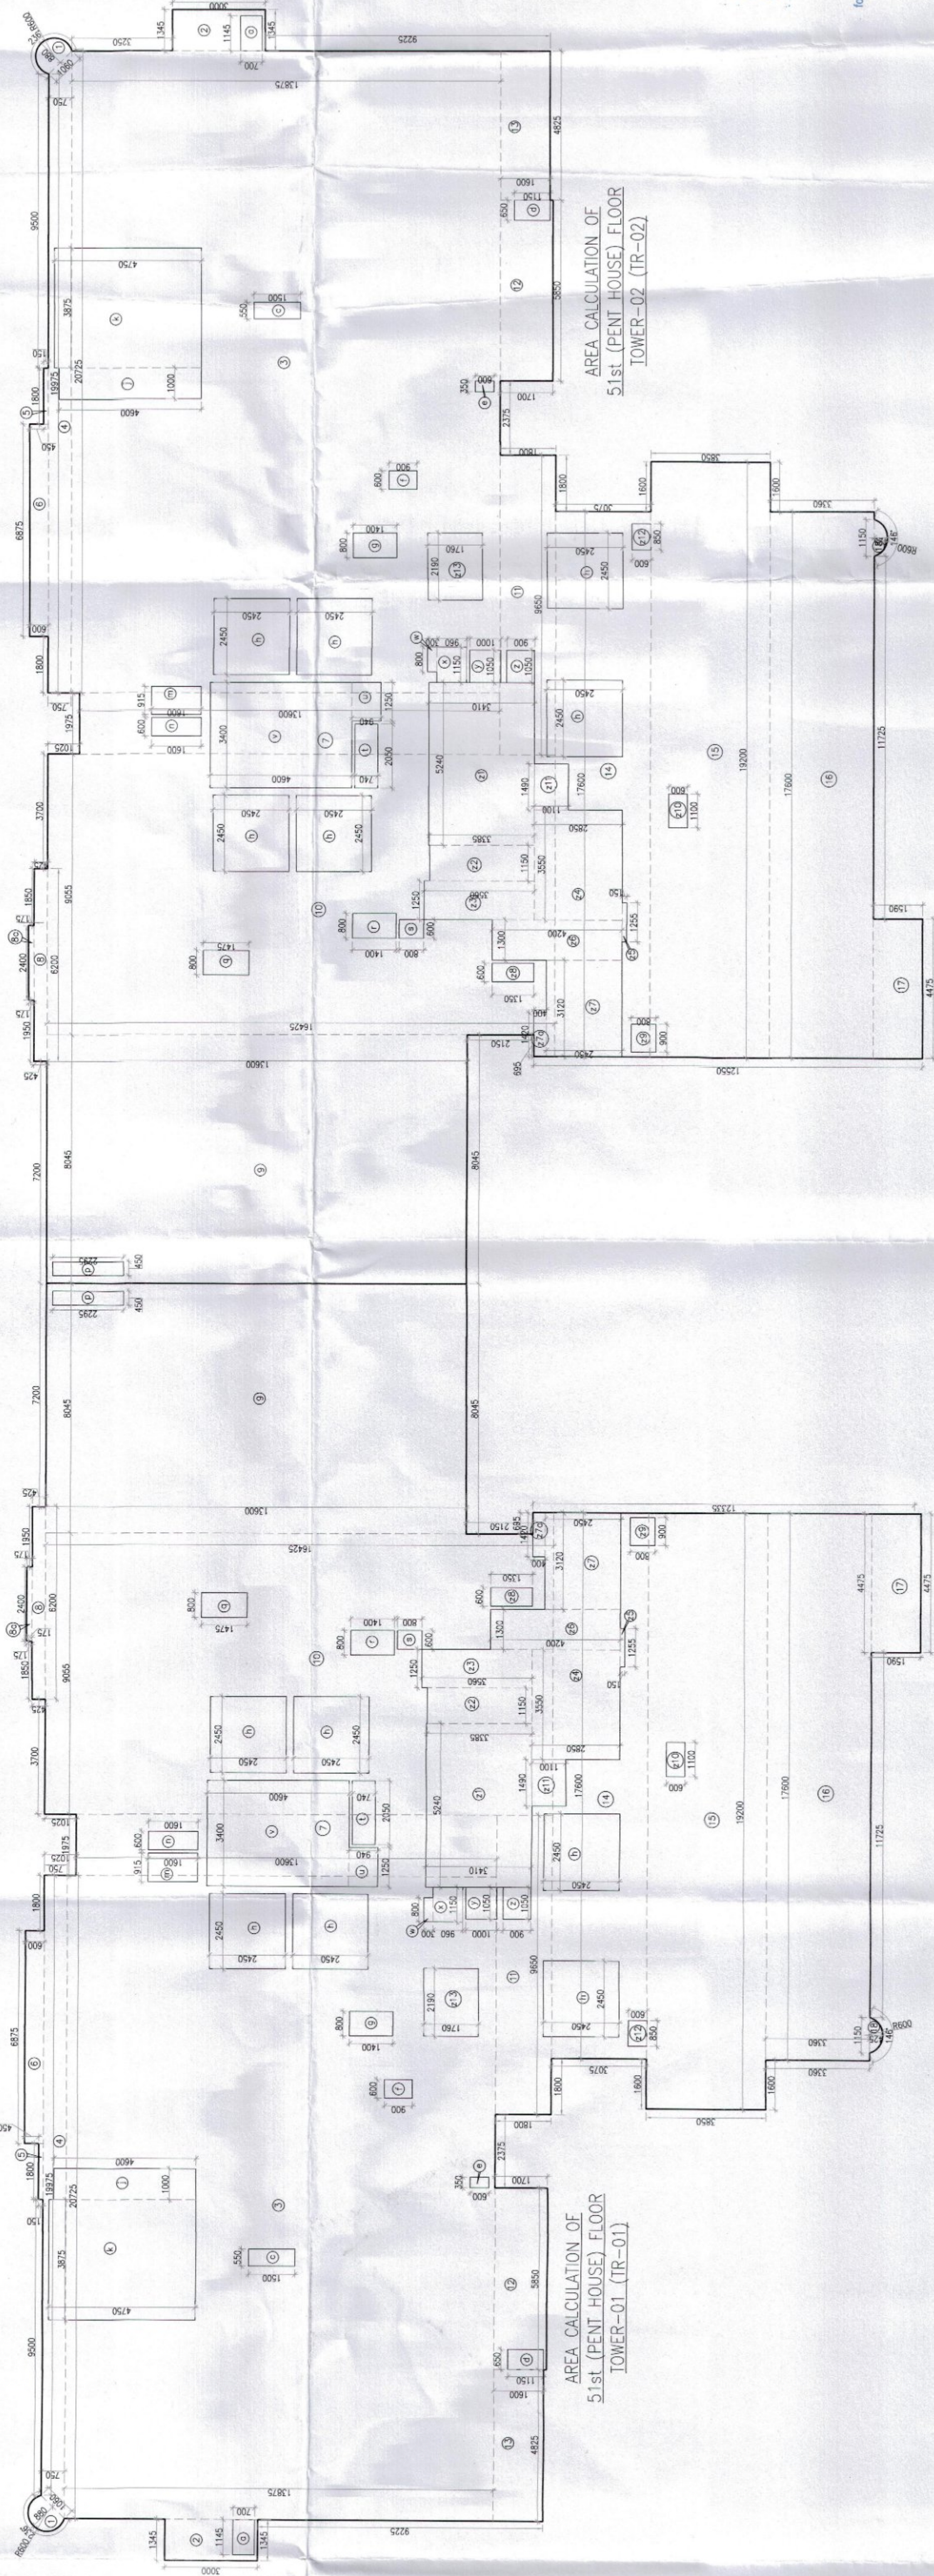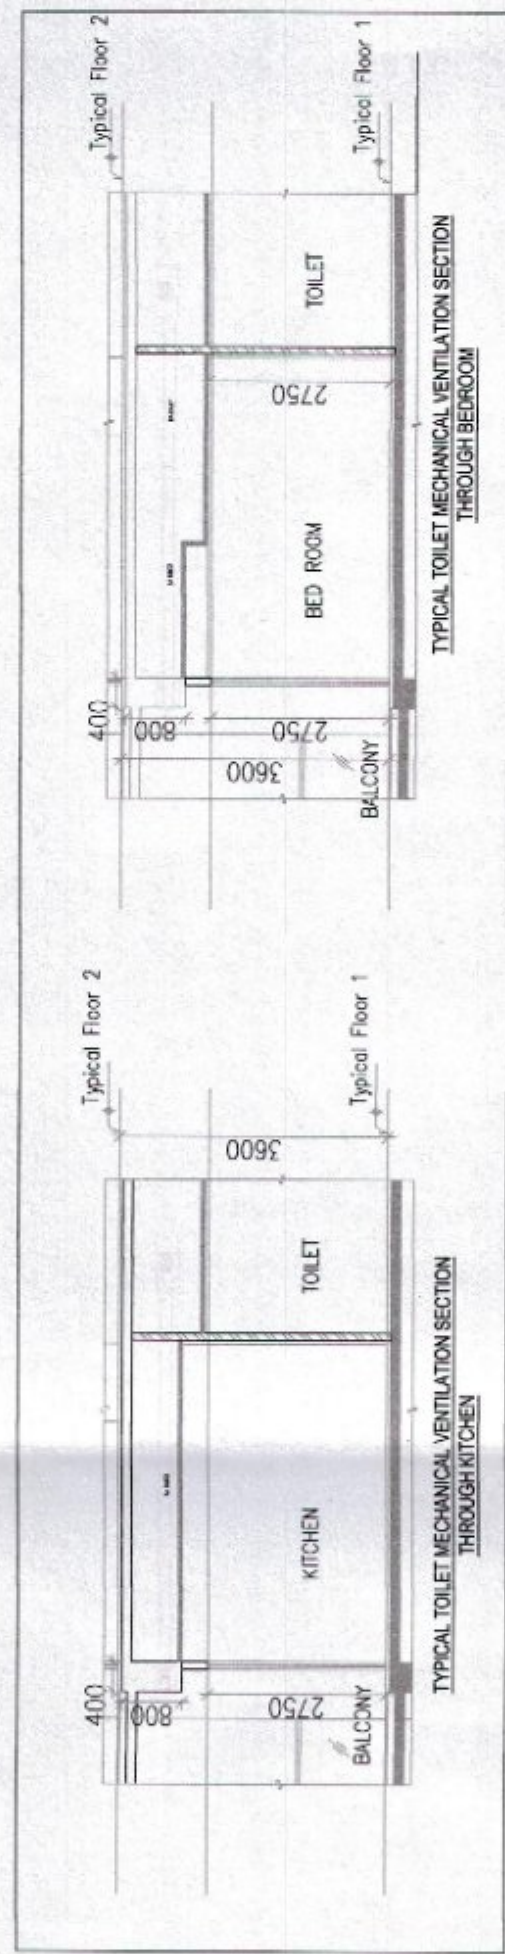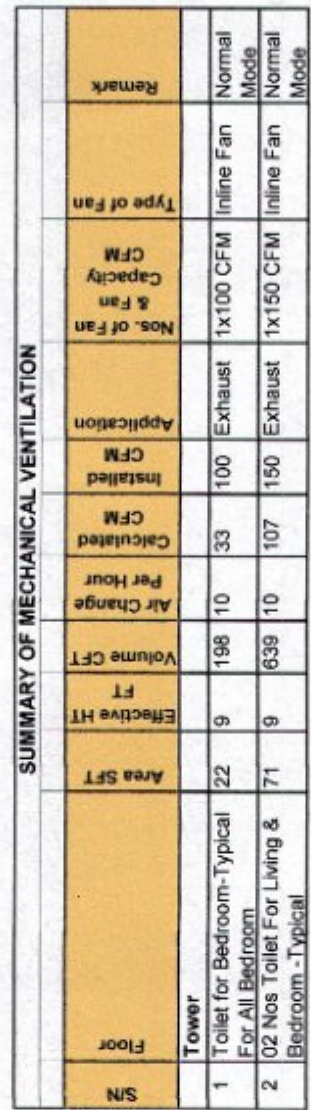


[illegible]

ARC AREA		51st (PENT HOUSE) FLOOR AREA CALCULATION																		
GROSS - B																				
X	3.14	X	0.600	X	2.36	/	360	-	0.5	X	0.600	-	1.060	X	0.480	=	0.043	SQM		
X	3.14	X	0.600	X	0.900	X	1.46	/	360	-	0.5	X	0.600	-	0.425	X	1.150	=	0.358	SQM
X	3.14	X	0.600	X	0.900	X	1.46	/	360	-	0.5	X	0.600	-	0.425	X	1.150	=	0.358	SQM

TOWER-01& 02
(TR-01 & TR-02)