


Handwritten signatures and stamps at the top left of the page.


Sanctioned
Memo No. 1000/2024
Date: 07.02.2024

DRAWING TITLE
**EWS HOUSING
ELEVATIONS & SECTIONS**


DRAWING NO.
S31

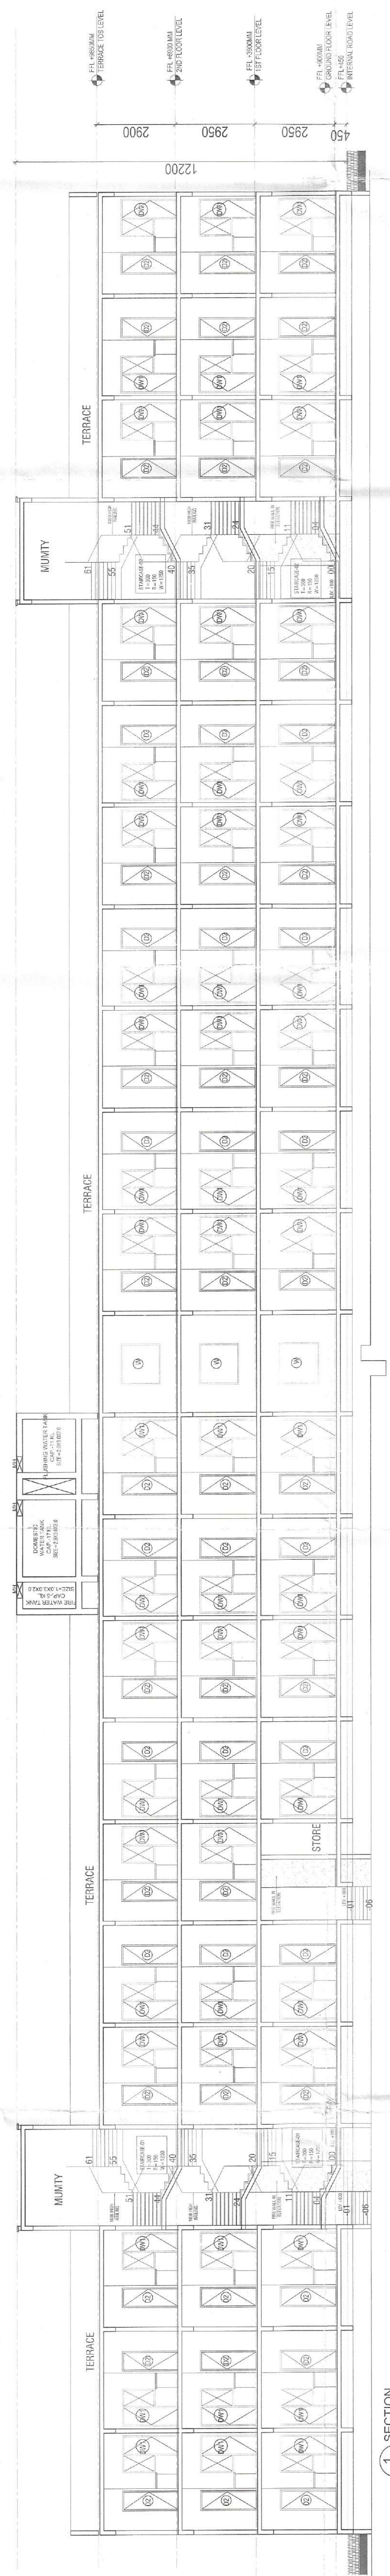

1 SECTION

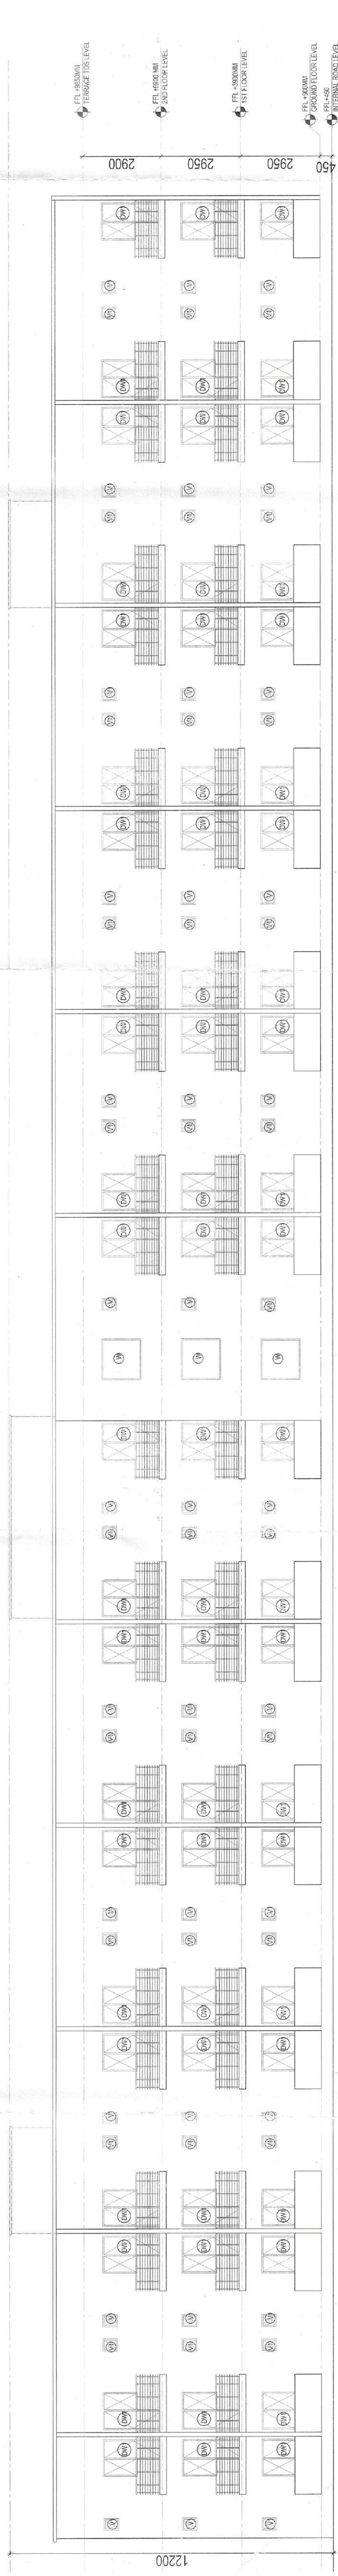

A ELEVATION

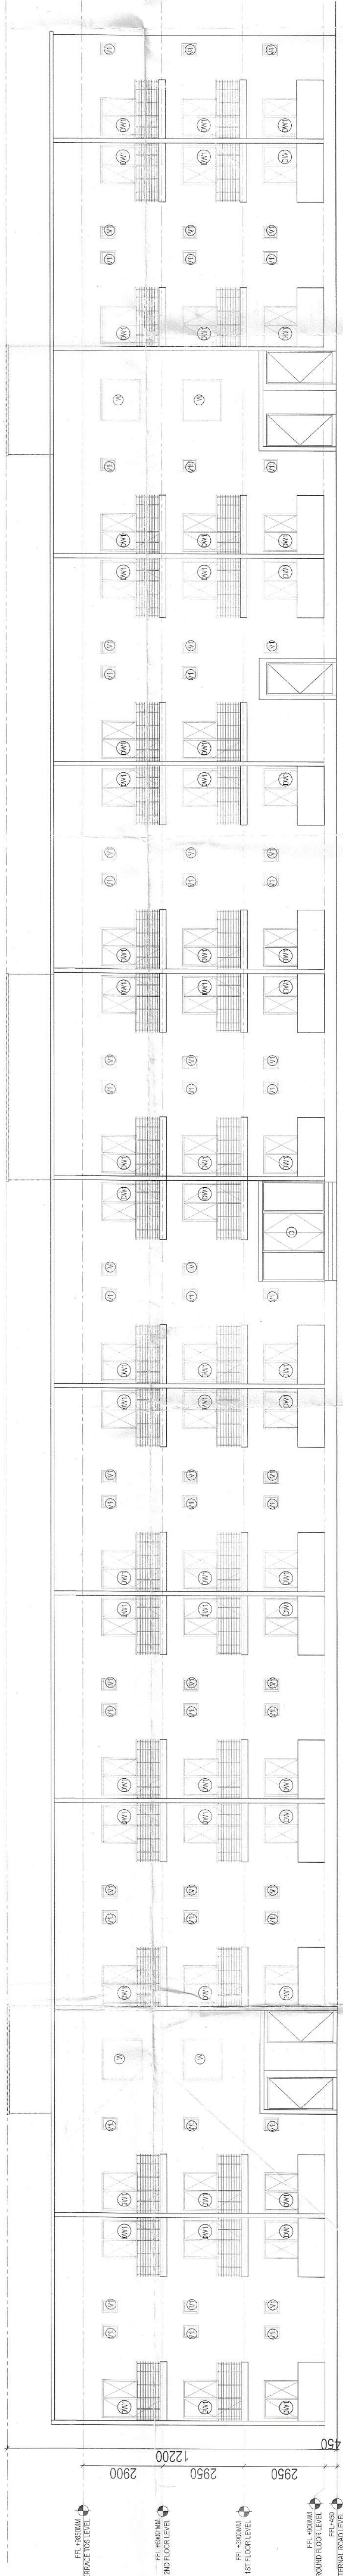

B ELEVATION

PRINCIPAL ARCHITECT:

ACPL

ACPL Design Ltd
www.acpl-design.com

ISO 9001:2015
Architecture
Interior Design
Planning

PROJECT:-

PROPOSED RESIDENTIAL GROUP HOUSING COLONY
UNDER TOD SCHEME AREA MEASURING 9.16875 ACRE
LAND AT SECTOR 70, GURGAON (HARYANA) UNDER
LICENCE NO. 21 OF 2024 DATED 07.02.2024 BEING
DEVELOPED BY M/S TULIP INFRA TECH PVT. LTD.

For TULIP INFRA TECH PVT. LTD.
Authorized Signatory

For TULIP INFRA TECH PVT. LTD.
Authorized Signatory

OWNERS/AUTHORIZED SIGN.

DRAWING TITLE:

EWS HOUSING
ELEVATIONS & SECTIONS

DRAWING NO. S31

SCALE: 1:150