

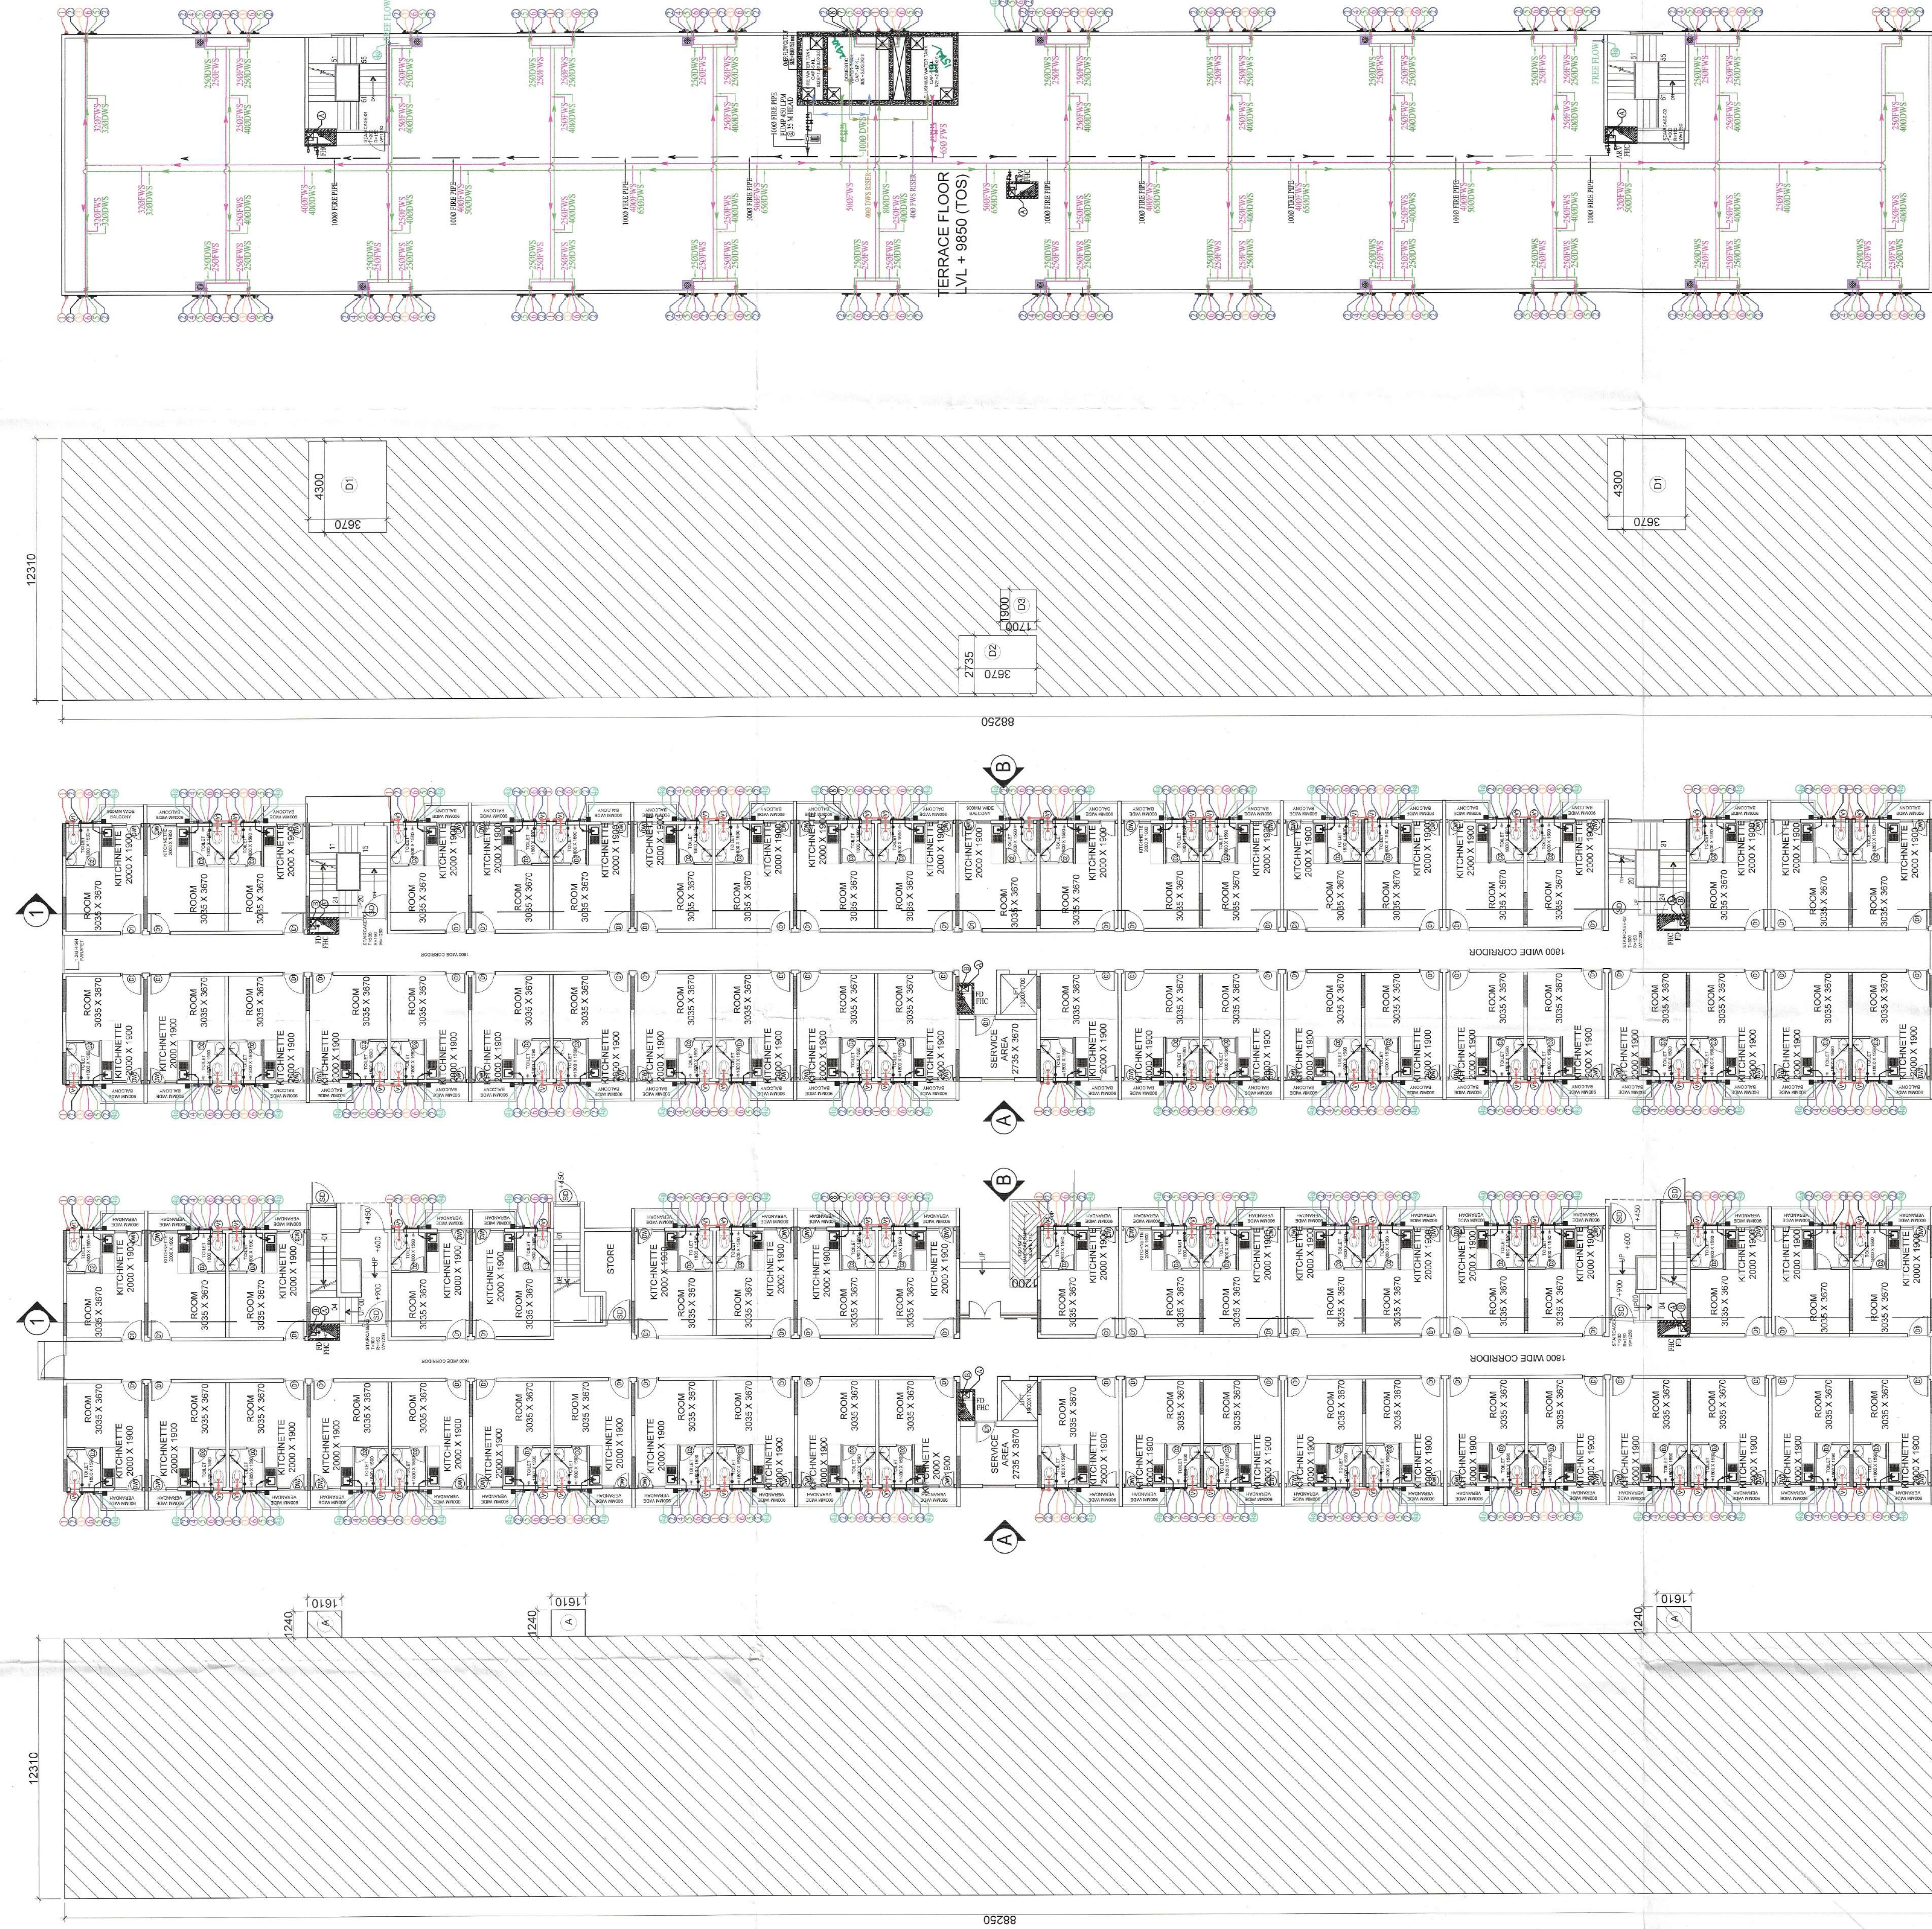
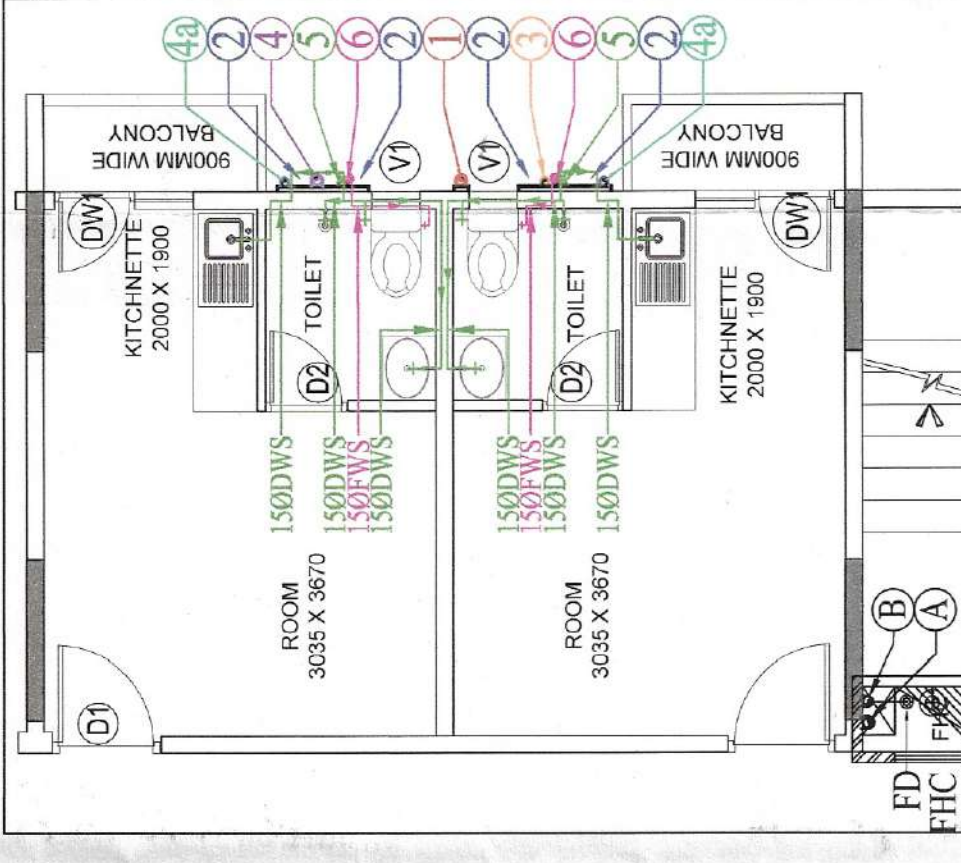


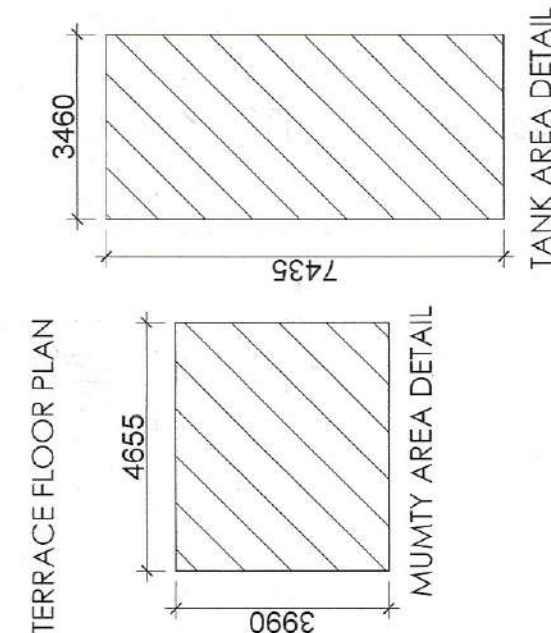

SCHEDULE OF OPENINGS				
S.NO.	TYPE	SIZE	S.L.	L.L.
1	SD	1200X2200	00	2200
2	D1	1000X2400	00	2400
3	D2	750X2400	00	2400
4	W	1000X1500	900	2400
5	W1	1500X1500	900	2400
6	V1	450X1200	1200	2400
7	V2	1500X900	1500	2400
8	V3	600X1500	900	2400
9	DW1	1400X2400	00	2400

EWs PER UNIT AREA
5.255 X 3.83 = 20.12SQM
BALCONY AREA
2.080 X 0.900 = 1.872SQM

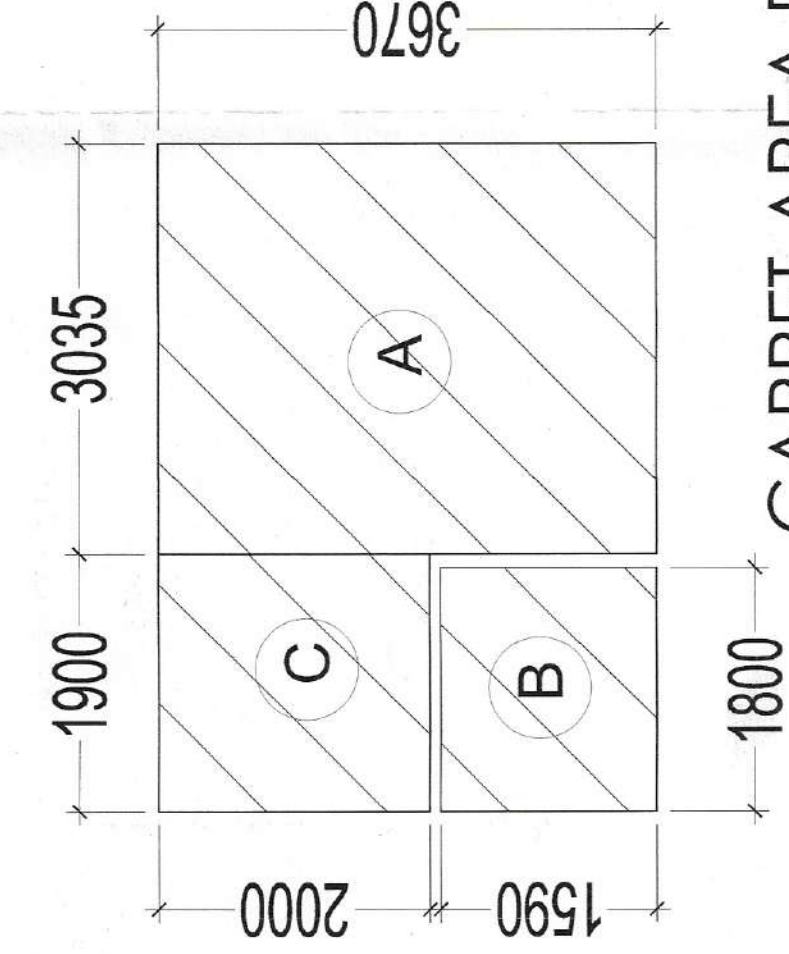

GROUND FLOOR & COVERAGE AREA DETAIL				
