



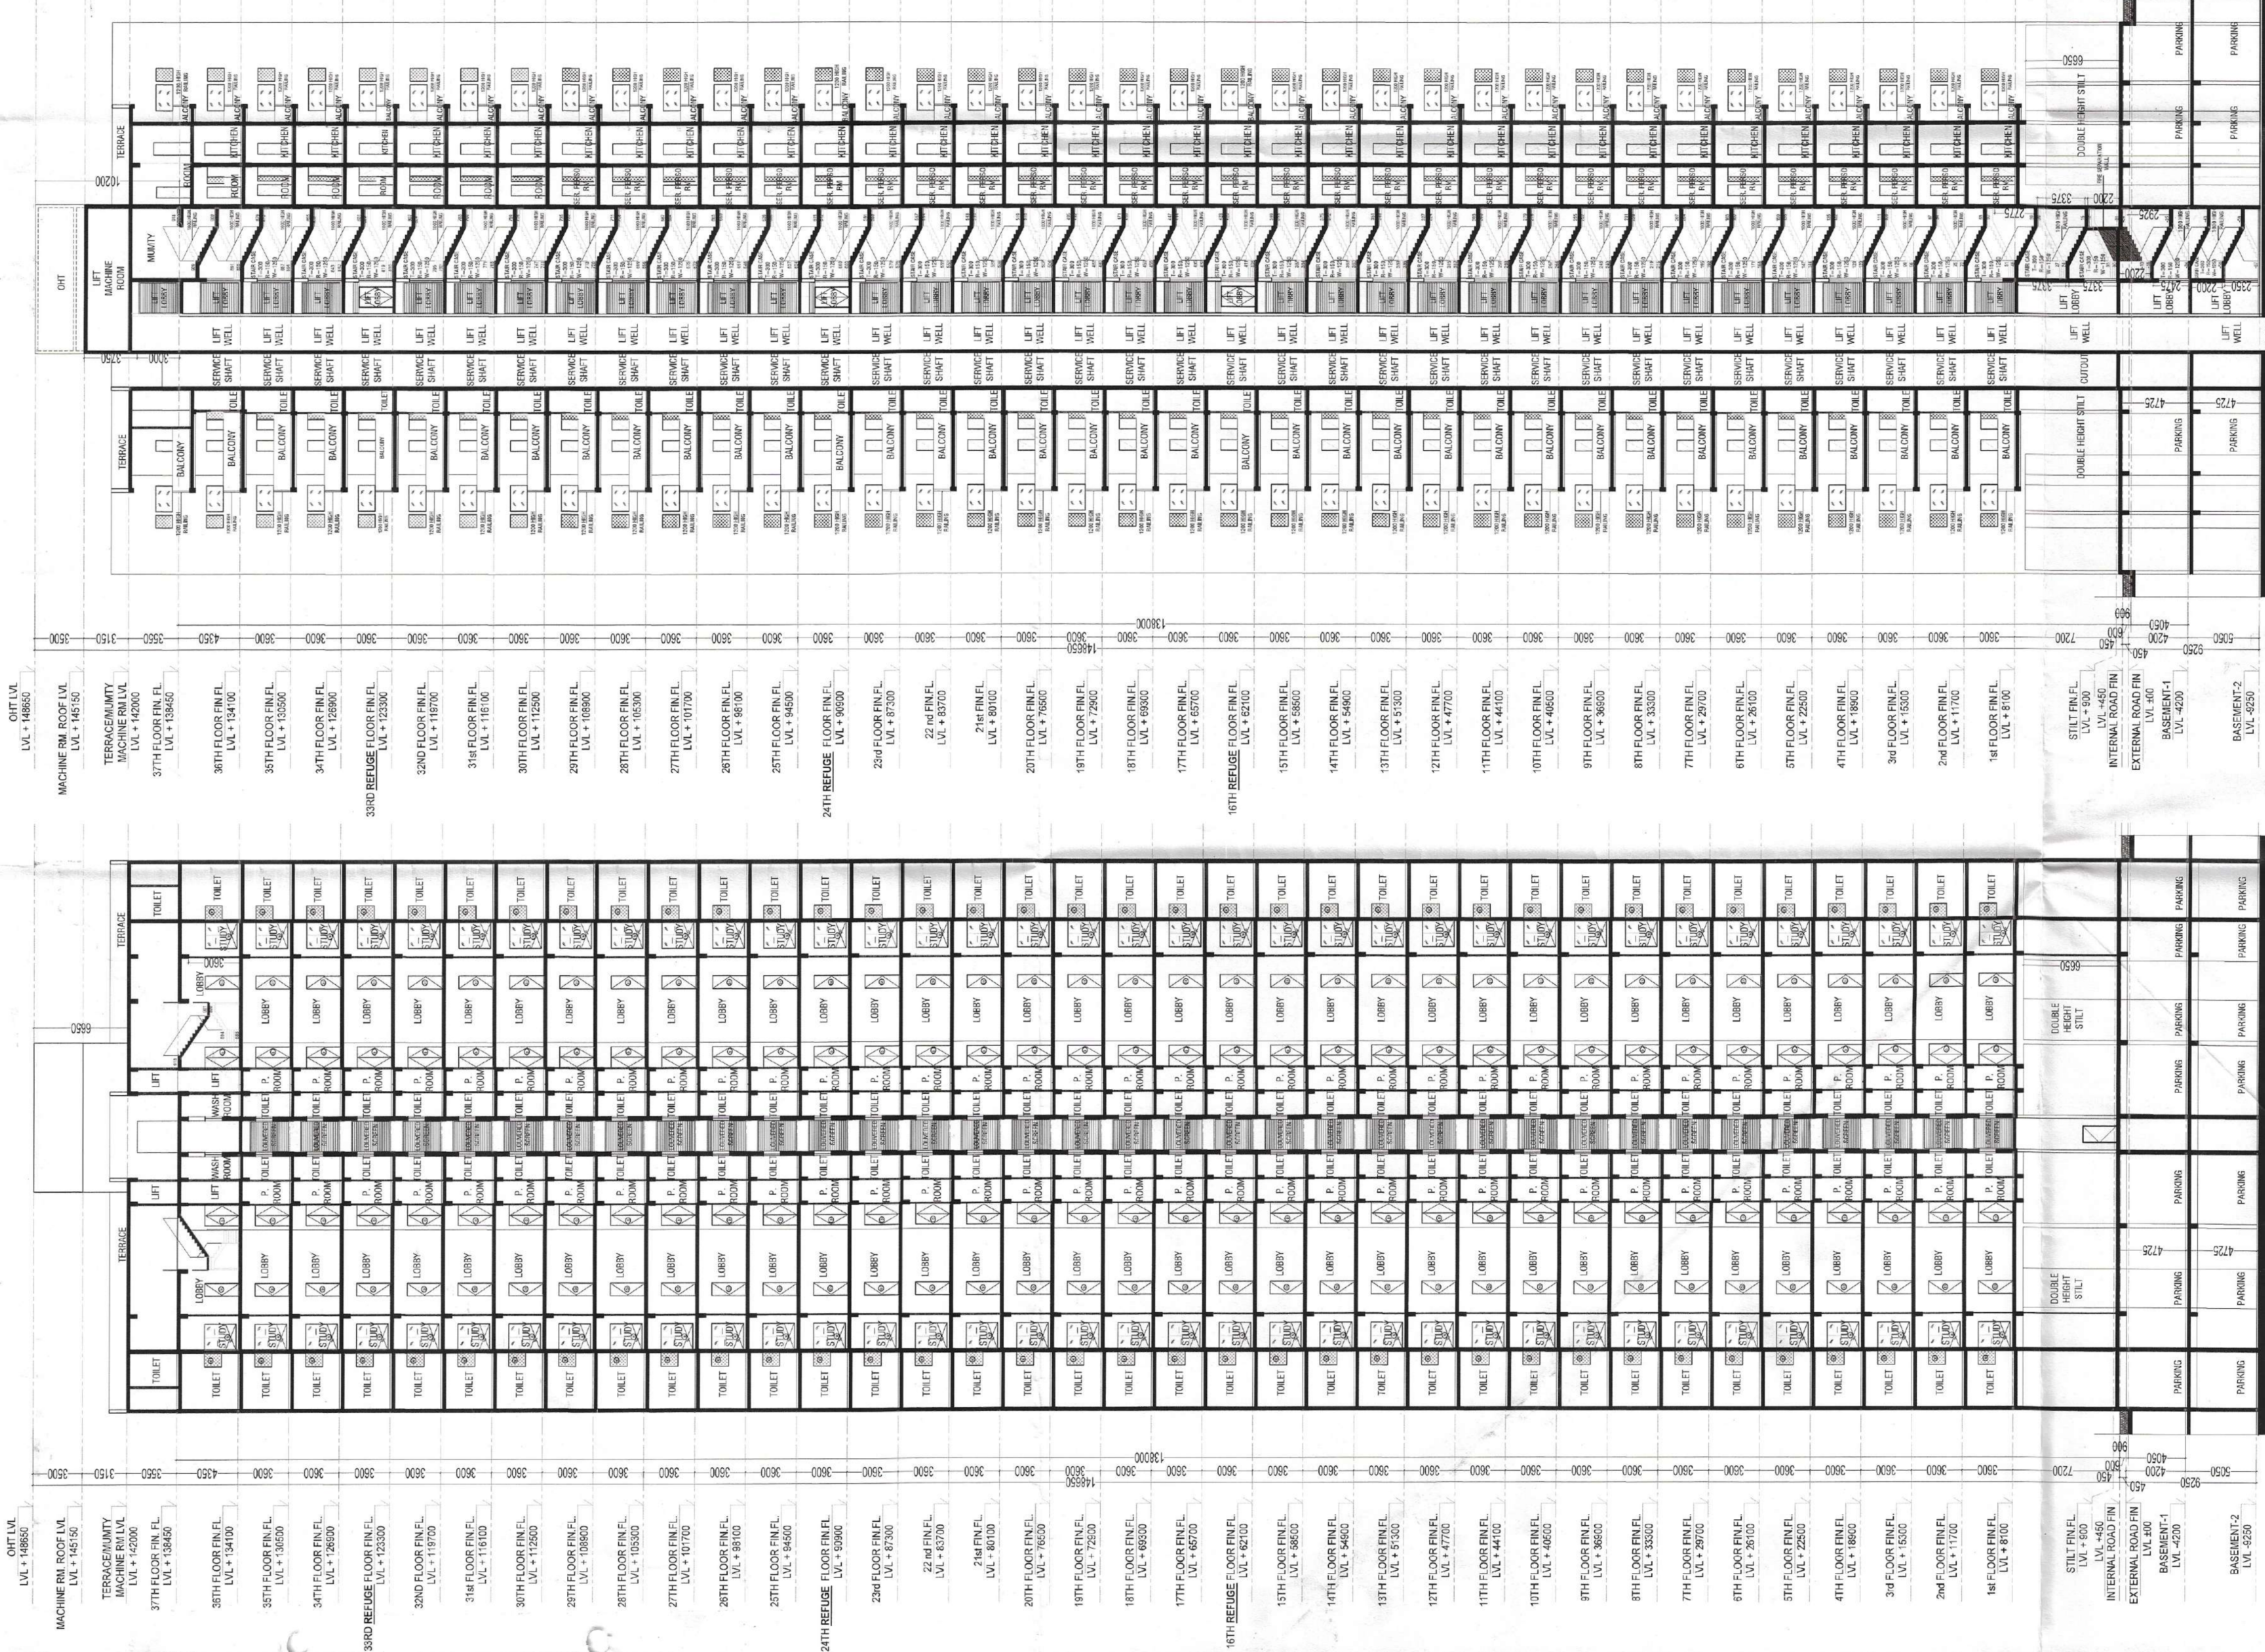

SECTION-1-1

SECTION-2-2

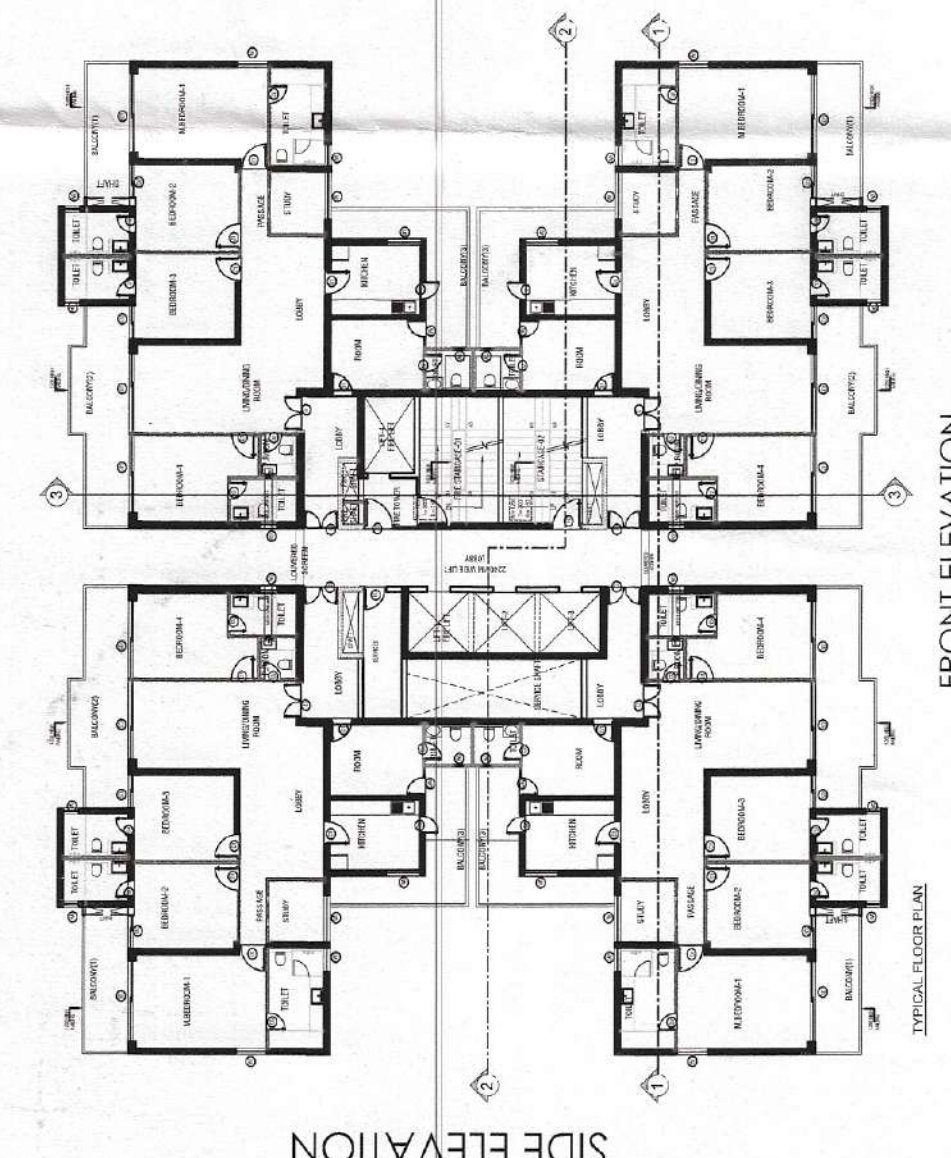

DRAWING NO. S13

SECTIONS 1-1 & 2-2
TOWER - A

PRINCIPAL ARCHITECT:
MEMBER BPAC

ACPL Design Ltd
www.acpldesign.com

PROJECT:-
PROPOSED RESIDENTIAL GROUP HOUSING COLONY
UNDER TOD SCHEME AREA MEASURING 9.16875 ACRE
LAND AT SECTOR 70, GURGAON (HARYANA) UNDER
LICENCE NO. 21 OF 2024 DATED 07.02.2024 BEING
DEVELOPED BY M/S TULIP INFRATECH PVT. LTD.

ACPL

ISO 9001:2015
Architecture
Management
Planning

For TULIP INFRA PVT. LTD.
Authorised Signatory

OWNERS/AUTHORIZED SIGN.
DRAWING TITLE:
SECTION 1-1 & 2-2
TOWER - A

ARCHITECT'S SIGN.

SCALE : 1:200