



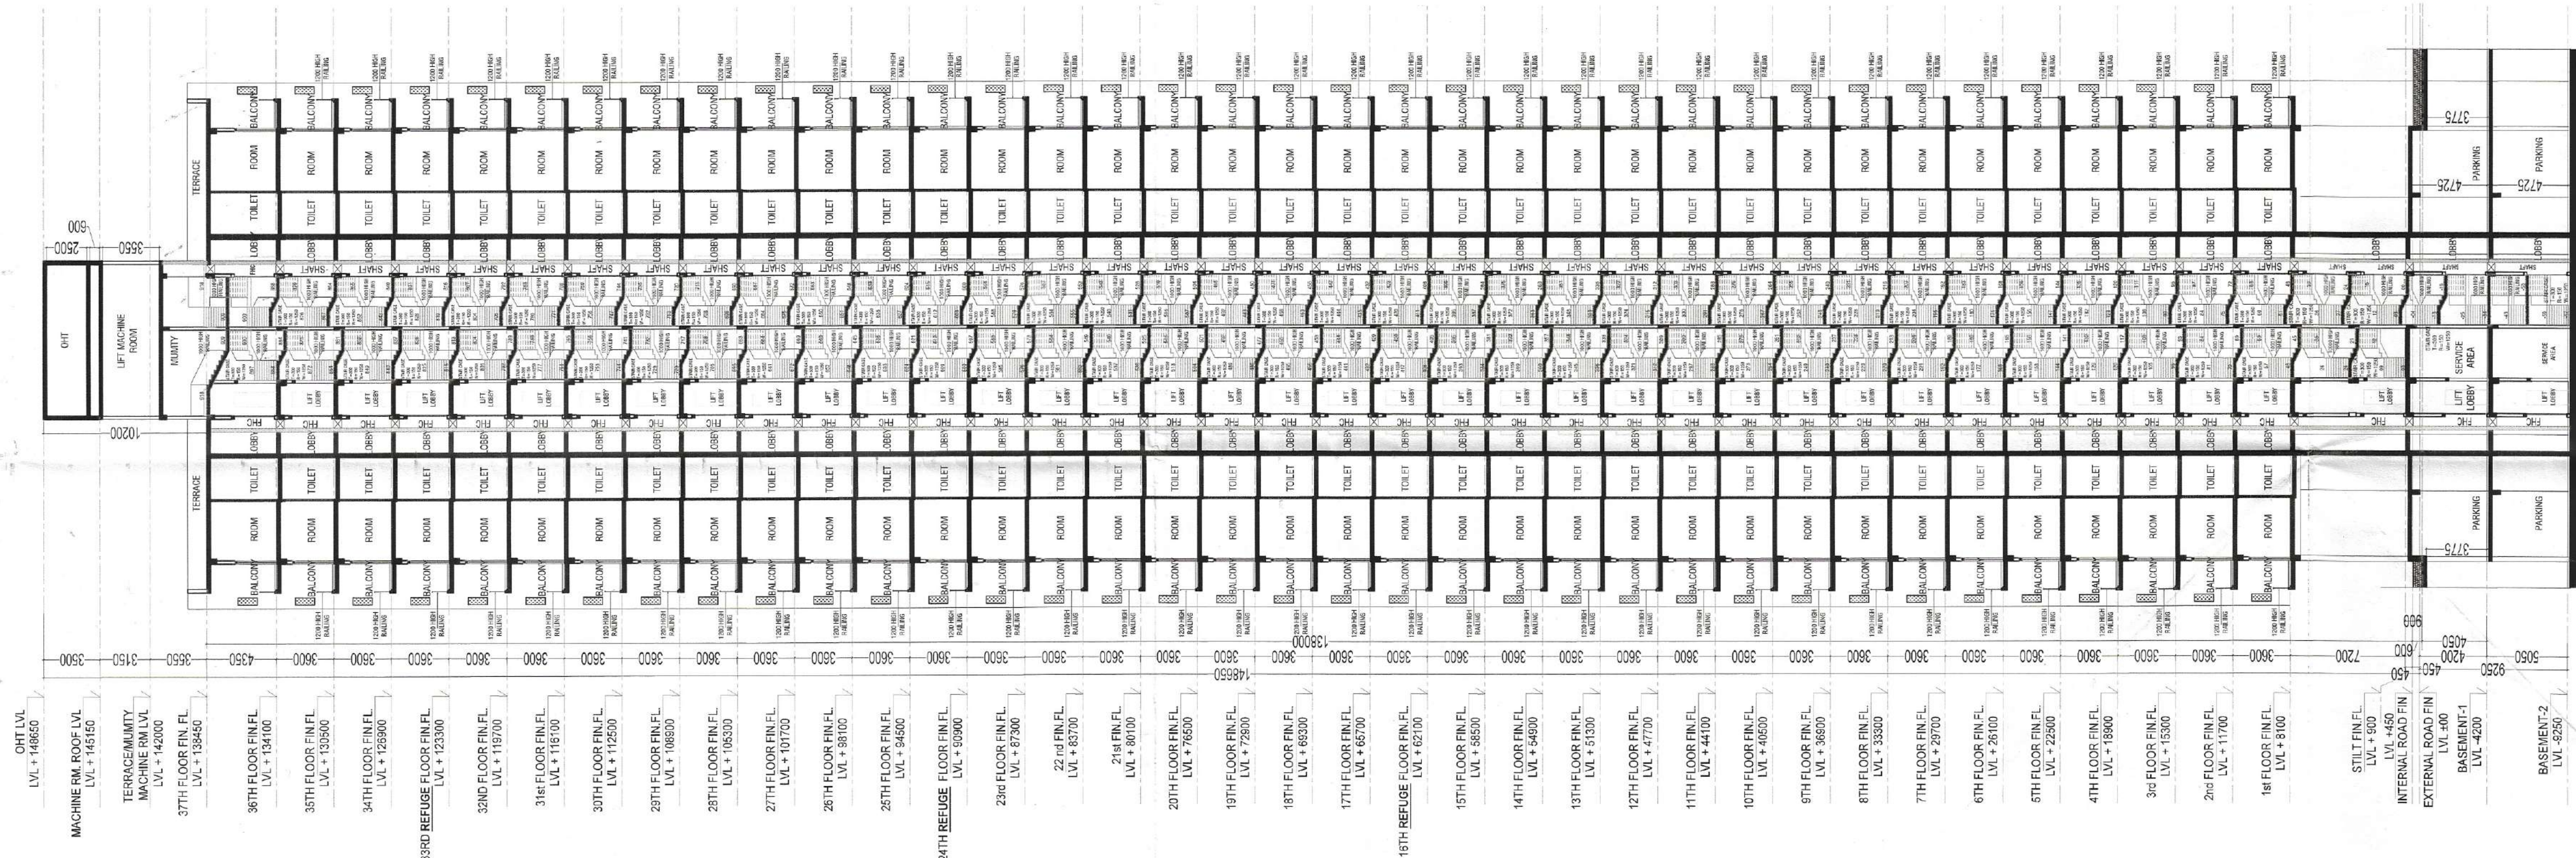

SECTION-3-3

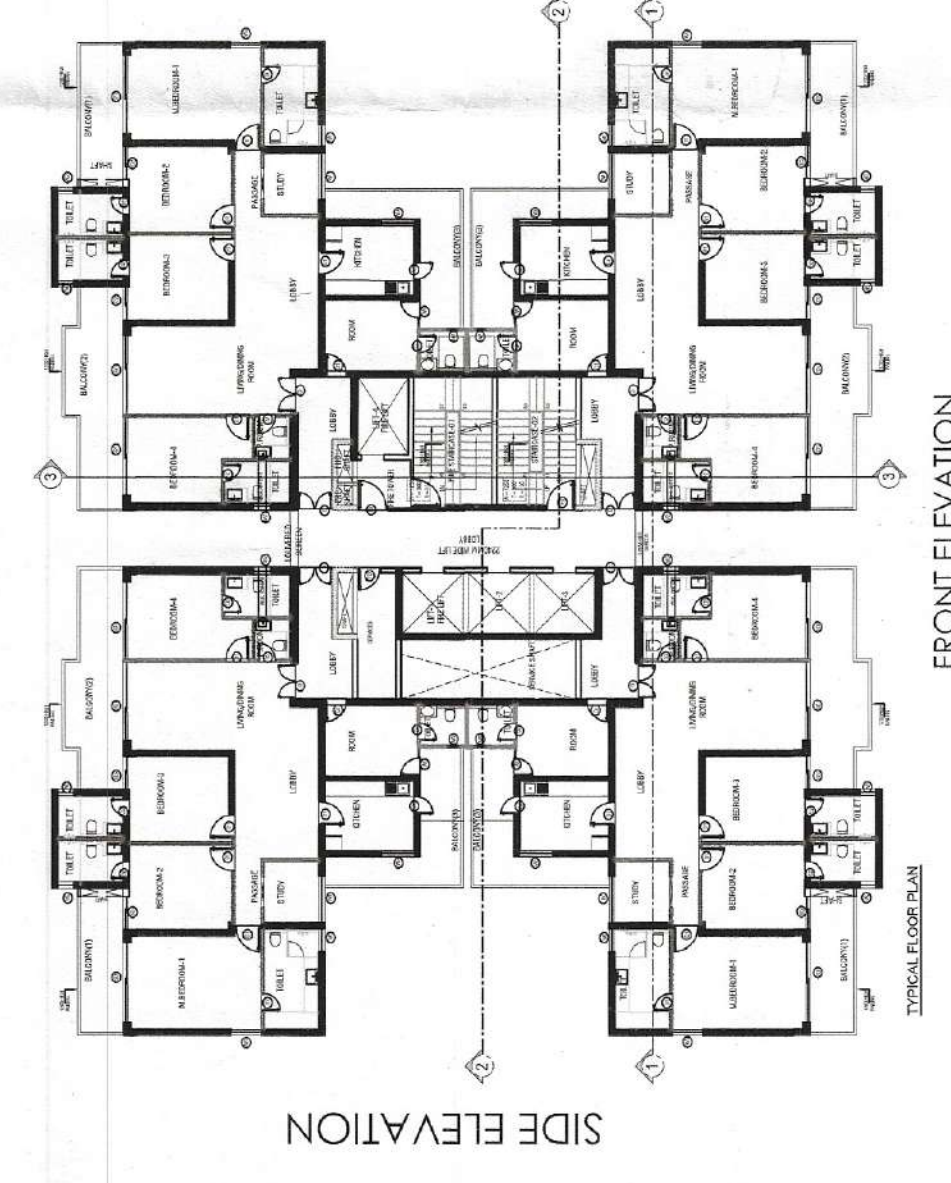

DRAWING TITLE:
**SECTIONS 3-3
TOWER - B TO E**

DRAWING NO.:
S27

Sanctioned
to be read with this office
Memo No. 1
Principal Architect: **BPAC**

For TULIP INFRA TECH PVT. LTD.
Authorized Signatory
OWNER'S/AUTHORIZED SIGN.
ARCHITECT'S SIGN.

ISO 9001:2015
Architecture
Management
Planning

ACPL

ACPL Design Ltd

PROJECT:-
PROPOSED RESIDENTIAL GROUP HOUSING COLONY
UNDER TOD SCHEME AREA MEASURING 9.16875 ACRE
LAND AT SECTOR 70, GURGAON (HARYANA) UNDER
LICENCE NO. 21 OF 2024 DATED 07.02.2024 BEING
DEVELOPED BY M/S TULIP INFRA TECH PVT. LTD.

For TULIP INFRA TECH PVT. LTD.
Authorized Signatory
OWNER'S/AUTHORIZED SIGN.
ARCHITECT'S SIGN.

DRAWING TITLE:
**SECTIONS 3-3
TOWER - B TO E**

DRAWING NO. **S27**

SCALE: 1:200