


(NARENDER KUMAR) DTP(HQ)
 (HITESH SHARMA) STP(HQ)
 (JITENDER SIHAG) CTP(HR)
 (AMIT KHATRI, IAS) DTCP(HR)
 (DINESH KUMAR) PA(HQ)
 (RAJAT CHAUHAN) ATP (HQ)

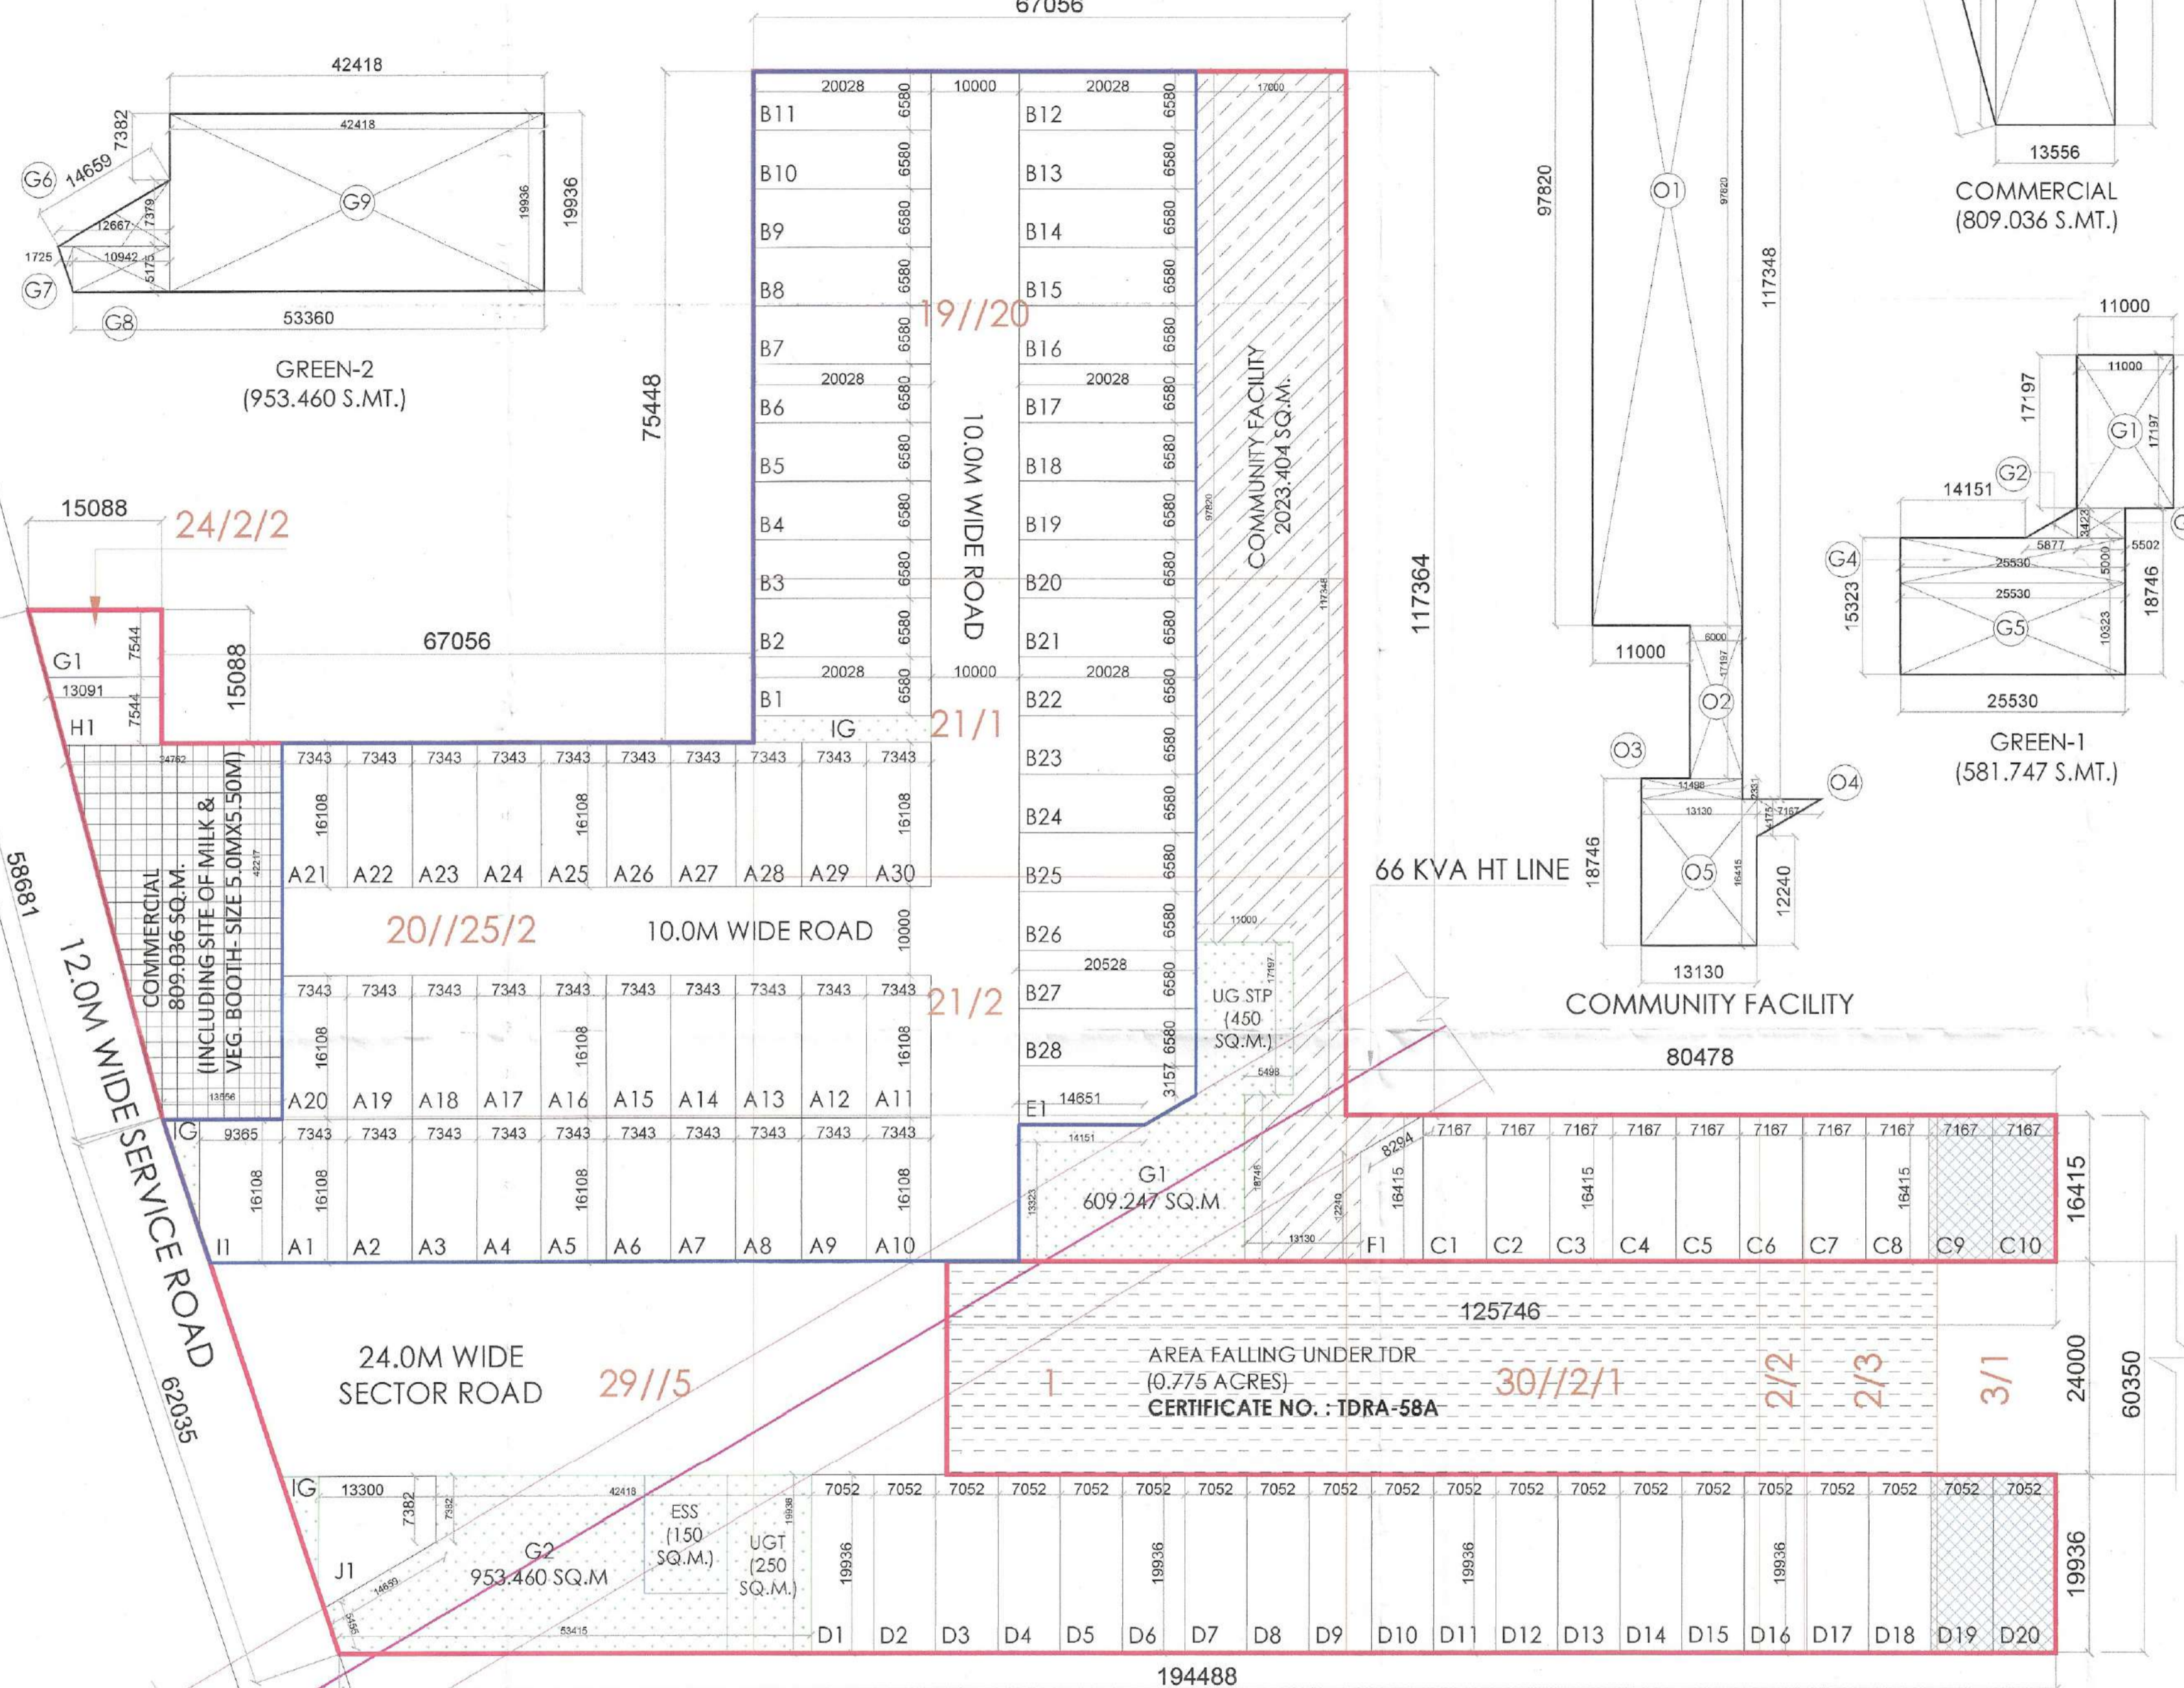

PLOT AREA CALCULATION - E1				
S.NO.	LENGTH (M)	BREADTH (M)	AREA (SQ.M.)	CAL. FORMULA
E1	20.028	3.157	63.228	LxB
E2	14.151	3.423	48.439	LxB
E3	5.877	3.423	10.058	(LxB)/2
Total (Sq.m.)			121.725	

GREEN AREA CALCULATION				
S.NO.	LENGTH (M)	BREADTH (M)	AREA (SQ.M.)	CAL. FORMULA
G1	11.000	17.197	189.162	LxB
G2	5.877	3.423	10.057	(LxB)/2
G3	5.502	3.423	18.831	LxB
G4	25.530	5.000	127.650	LxB
G5	25.530	10.323	263.546	LxB
G6	12.667	7.379	46.735	(LxB)/2
G7	1.725	5.175	4.463	(LxB)/2
G8	10.942	5.175	56.625	LxB
G9	42.418	19.936	845.638	LxB
Total (Sq.m.)			1562.707	

PLOT AREA CALCULATION - F1				
S.NO.	LENGTH (M)	BREADTH (M)	AREA (SQ.M.)	CAL. FORMULA
F1	7.167	4.175	14.960	(LxB)/2
F2	7.167	12.240	87.722	LxB
Total (Sq.m.)			102.682	

PLOT AREA CALCULATION - I1				
S.NO.	LENGTH (M)	BREADTH (M)	AREA (SQ.M.)	CAL. FORMULA
I1	12.571	9.365	117.727	LxB
I2	8.186	3.537	28.957	LxB
I3	1.179	3.537	2.085	(LxB)/2
Total (Sq.m.)			148.770	

PLOT AREA CALCULATION - G1				
S.NO.	LENGTH (M)	BREADTH (M)	AREA (SQ.M.)	CAL. FORMULA
G1	1.997	7.544	7.531	(LxB)/2
G2	13.091	7.544	98.754	LxB
Total (Sq.m.)			106.285	

PLOT AREA CALCULATION - J1				
S.NO.	LENGTH (M)	BREADTH (M)	AREA (SQ.M.)	CAL. FORMULA
J1	13.300	7.382	98.181	LxB
J2	3.897	5.455	21.259	LxB
J3	3.897	2.004	3.905	(LxB)/2
Total (Sq.m.)			148.989	

PLOT AREA CALCULATION - H1				
S.NO.	LENGTH (M)	BREADTH (M)	AREA (SQ.M.)	CAL. FORMULA
H1	1.997	7.544	7.532	(LxB)/2
H2	11.094	7.544	83.689	LxB
Total (Sq.m.)			91.221	

LEGEND

- COMMERCIAL
- COMMUNITY FACILITY
- GREEN AREA
- FROZEN PLOTS UNTIL THE APPROACH IS AVAILABLE, AFTER HANDING OVER THE 24.0 MT. ROAD AREA TO GOVERNMENT.
- AREA FALLING UNDER TDR (0.775 ACRES) CERTIFICATE NO. : TDRA-58A
- AREA FALLING UNDER REVISION (9668.238 SQMT.)

PROJECT NAME AND ADDRESS:
REVISED LAYOUT-CUM-DEMARCATON PLAN OF RESIDENTIAL PLOTTED COLONY (UNDER DDJAY-2016) OVER AN AREA MEASURING 5.00 ACRES (LICENCE NO. 116 OF 2023 DATED 03.06.2023) IN THE REVENUE ESTATE OF VILLAGE - NAURANGPUR IN SECTOR 78, GURUGRAM BEING DEVELOPED BY GANGA GLOBAL HOMES PVT. LTD. IN COLLABORATION WITH PNG HOUSING PVT. LTD.
 OWNER'S NAME:
 GANGA GLOBAL HOMES PVT. LTD. IN COLLABORATION WITH PNG HOUSING PVT. LTD.
 DRAWING TITLE
REVISED LAYOUT-CUM-DEMARCATON PLAN
 ARCHITECT'S SIGNATURE:

24.0M WIDE ROAD AREA CALCULATION					
S.NO.	LENGTH (M)	BREADTH (M)	AREA (SQ.M.)	CAL. FORMULA	KHASRA NO.
R1	8.000	24.000	96.000	(LxB)/2	7/2/1
R2	75.462	24.000	1811.078	LxB	7/2/2
Total (Sq.m.)			1907.078		

DEEN DAYAL JAN AWAS YOJANA (DDJAY) - SECTOR 78, GURUGRAM						
5.00000 ACRES	PERMISSIBLE			PROPOSED		
	AREA ACRES	AREA SQ.MTS.	PERCENTAGE %	AREA ACRES	AREA SQ.MTS.	PERCENTAGE %
Licensed Area / Net Planned Area	5.00000	20234.250				
Area falling under 24.0M wide Sector Road	0.47125	1907.078				
Net Planned Area	4.52875	18327.172				
Open Area under GREEN/PARK (calculated on licenced area)	0.375	1517.569	7.50	0.386	1562.707	7.72
Community Facilities (calculated on licenced area)	0.500	2023.425	10.00	0.500	2023.404	10.00
Commercial Area (calculated on Balance area)	0.200	809.370	4.00	0.200	809.036	4.00
Area Under Plots (calculated on Balance area)	3.050	12342.893	61.00	2.952	11946.299	59.04
Total permissible Residential + Commercial area	3.250	13152.263	65.00	3.152	12755.335	63.04
Permissible Density		240-400 ppa		Minimum Required	66.67	
Achieved Density		338.40	18 persons per plot	Achieved Plots	94.00	

PLOT WISE DISTRIBUTION					
S.NO.	TYPE	PLOT NOS.	AREAS AS/ LAYOUT PLAN	AREA AS/ DEMARCATON PLAN	REMARKS
1	A	A01 - A10; A11 - A20; A21 - A30	121.375	118.281	Area Revised
2	B	B01 - B11; B12 - B28	135.074	131.784	Area Revised
3	C	C01 - C10	117.646	117.646	Same as Layout Plan
4	D	D01 - D20	140.589	140.589	Same as Layout Plan
5	E	E01	125.015	125.015	Same as Layout Plan
6	F	F01	102.682	102.682	Same as Layout Plan
7	G	G01	106.285	106.285	Same as Layout Plan
8	H	H01	91.221	91.221	Same as Layout Plan
9	I	I01	136.403	148.770	Area Revised
10	J	J01	135.103	148.989	Area Revised
TOTAL			94 PLOTS	11946.299 Sq.M. (Area Under Plots)	

COMMERCIAL AREA CALCULATION				
S.NO.	LENGTH (M)	BREADTH (M)	AREA (SQ.M.)	CAL. FORMULA
C1	11.196	42.216	236.334	(LxB)/2
C2	13.566	42.216	572.702	LxB
Total (Sq.m.)			809.036	

COMMUNITY FACILITY AREA CALCULATION				
S.NO.	LENGTH (M)	BREADTH (M)	AREA (SQ.M.)	CAL. FORMULA
O1	17.000	97.820	1662.940	LxB
O2	6.000	17.197	103.179	LxB
O3	11.498	2.331	26.796	LxB
O4	7.167	4.175	14.960	(LxB)/2
O5	13.130	16.415	215.529	LxB
Total (Sq.m.)			2023.404	

OWNER'S SIGNATURE:

 Architect Anita Sharma
 CA/30575/2003
 9417350590
 NORTH:
 DATE : OCT, 2024
 SHEET : 01
 SCALE :