





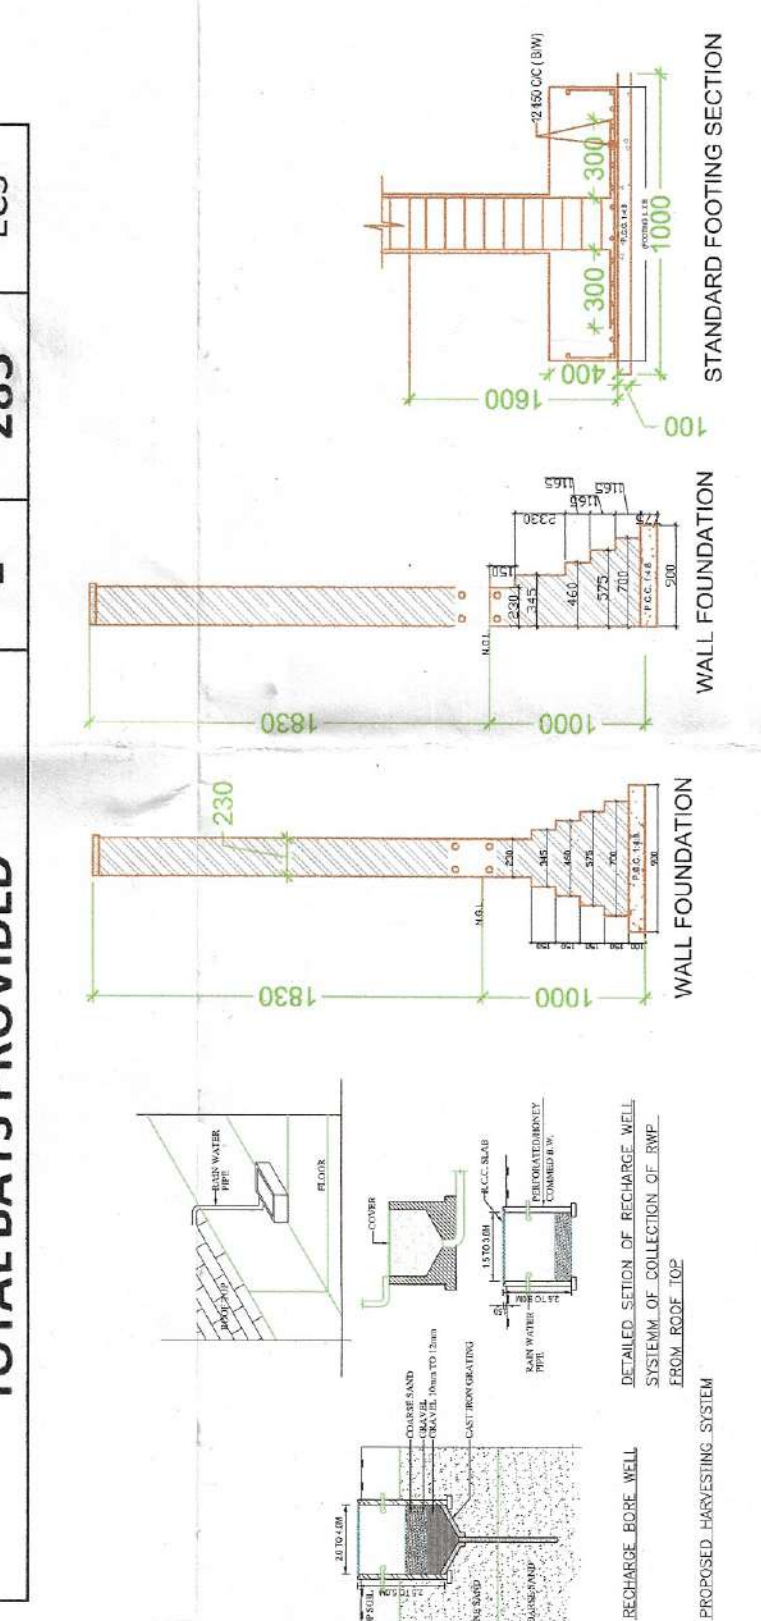

- 1. THE FOUNDATION SHALL BE AS PER THE FOUNDATION DESIGN.
