


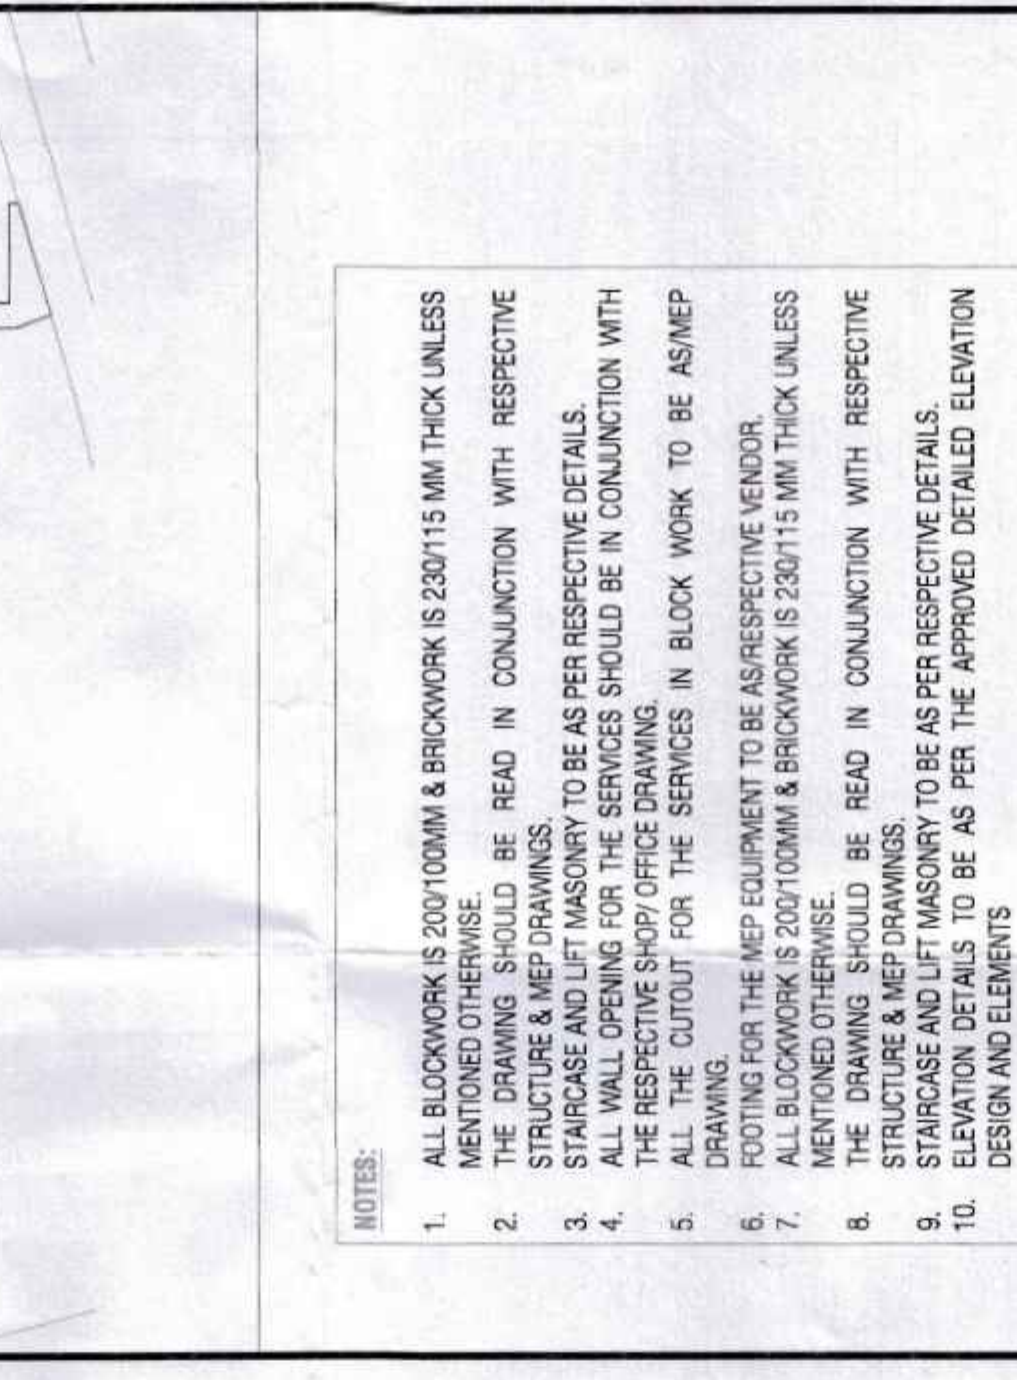


1. CONVENTIONAL GLAZING
2. APC CLADDING- AS/ APPROVED
3. DRY STONE CLADDING OR EQUIVALENT MATERIAL
4. SS RAILING SYSTEM
5. SIGNAGES
6. GLASS RAILING
7. CLADDING AS/ APPROVED
8. PLASTER & PAINT
9. BULKHEAD AS/ APPROVED
10. CLADDING AS/ APPROVED

SCHEDULE OF OPENINGS			
S.NO.	TYPE	SIZE	
1.	D1	1200X2400	00 2400
2.	D2	750X2400	00 2400
3.	F0	1200X2400	00 2400
4.	FH	900X2300	100 2400
5.	FH1	1600X2300	100 2400
6.	W1	2100X1300	1000 2400
7.	GL1	2000X5 L X2400	00 2400
8.	V	450X900	1500 2400

ACPL

ACPL Design Ltd
www.acpldesign.com
E-24 South Extension -11, +91 11 24622190
New Delhi 110049 India +91 11 24648709
E: contact@acpldesign.com

—

H. Sharma
(HITESH SHARMA)
STP (HQ)


(DINESH KUMAR)
PA (HQ)



ARCHITECTURAL CONTROL SHEET
TYPES-1 (6500x26000)_Plot no.-53, 55, 57

I-103

SCALE: 1 : 125

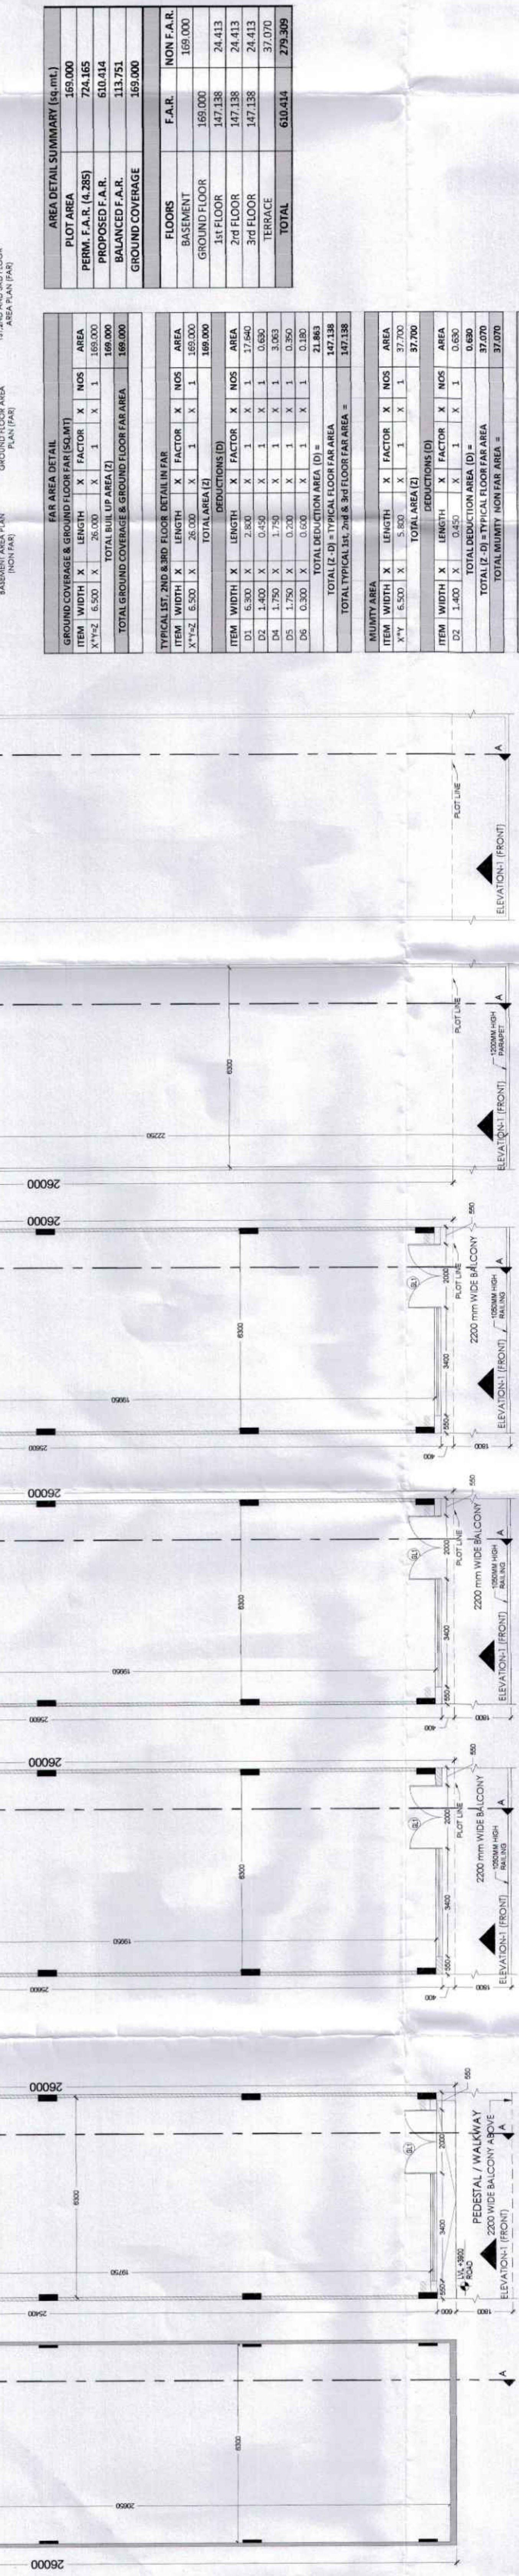

AREA DETAIL SUMMARY (sq. m.)									

TYPICAL 1ST, 2ND & 3RD FLOOR DETAIL IN FACTOR									
ITEM	WIDTH	LENGTH	X	FACTOR	X	NOS	AREA		
X ¹ = 2	6.500	X	26.000	X	1	X	169.000		
DEDUCTIONS (D)									
ITEM	WIDTH	LENGTH	X	FACTOR	X	NOS	AREA		

D6	0.300	X	0.600	X	1	X	1
TOTAL DEDUCTION AREA (D) =							
21.863							
TOTAL (Z - D) = TYPICAL FLOOR FAR AREA							
147.138							
TOTAL TYPICAL 1st, 2nd & 3rd FLOOR FAR AREA =							
147.138							

MUMITY AREA						
ITEM	WIDTH	X	LENGTH	X	FACTOR	X
X*Y	6,500	X	5,800	X	1	X
TOTAL AREA (Z)						
						37,700

ITEM	DEDUCTIONS (D)					NOS	AREA
	WIDTH	X	LENGTH	X	FACTOR		
D2	1.400	X	0.450	X	1	X	0.630
TOTAL DEDUCTION AREA (D) =							0.630
TOTAL (2 - D) = TYPICAL FLOOR AREA							37.070

TOTAL MUJORITY NON FAR AREA =						37.070	
BASEMENT AREA							
ITEM	WIDTH	X	LENGTH	X	FACTOR	X	NOS
AREA							

Y+Z	6,500	X	26,000	X	1	X	1	169,000
TOTAL AREA =								169,000
TOTAL BASEMENT NON FAR AREA =								169,000

