
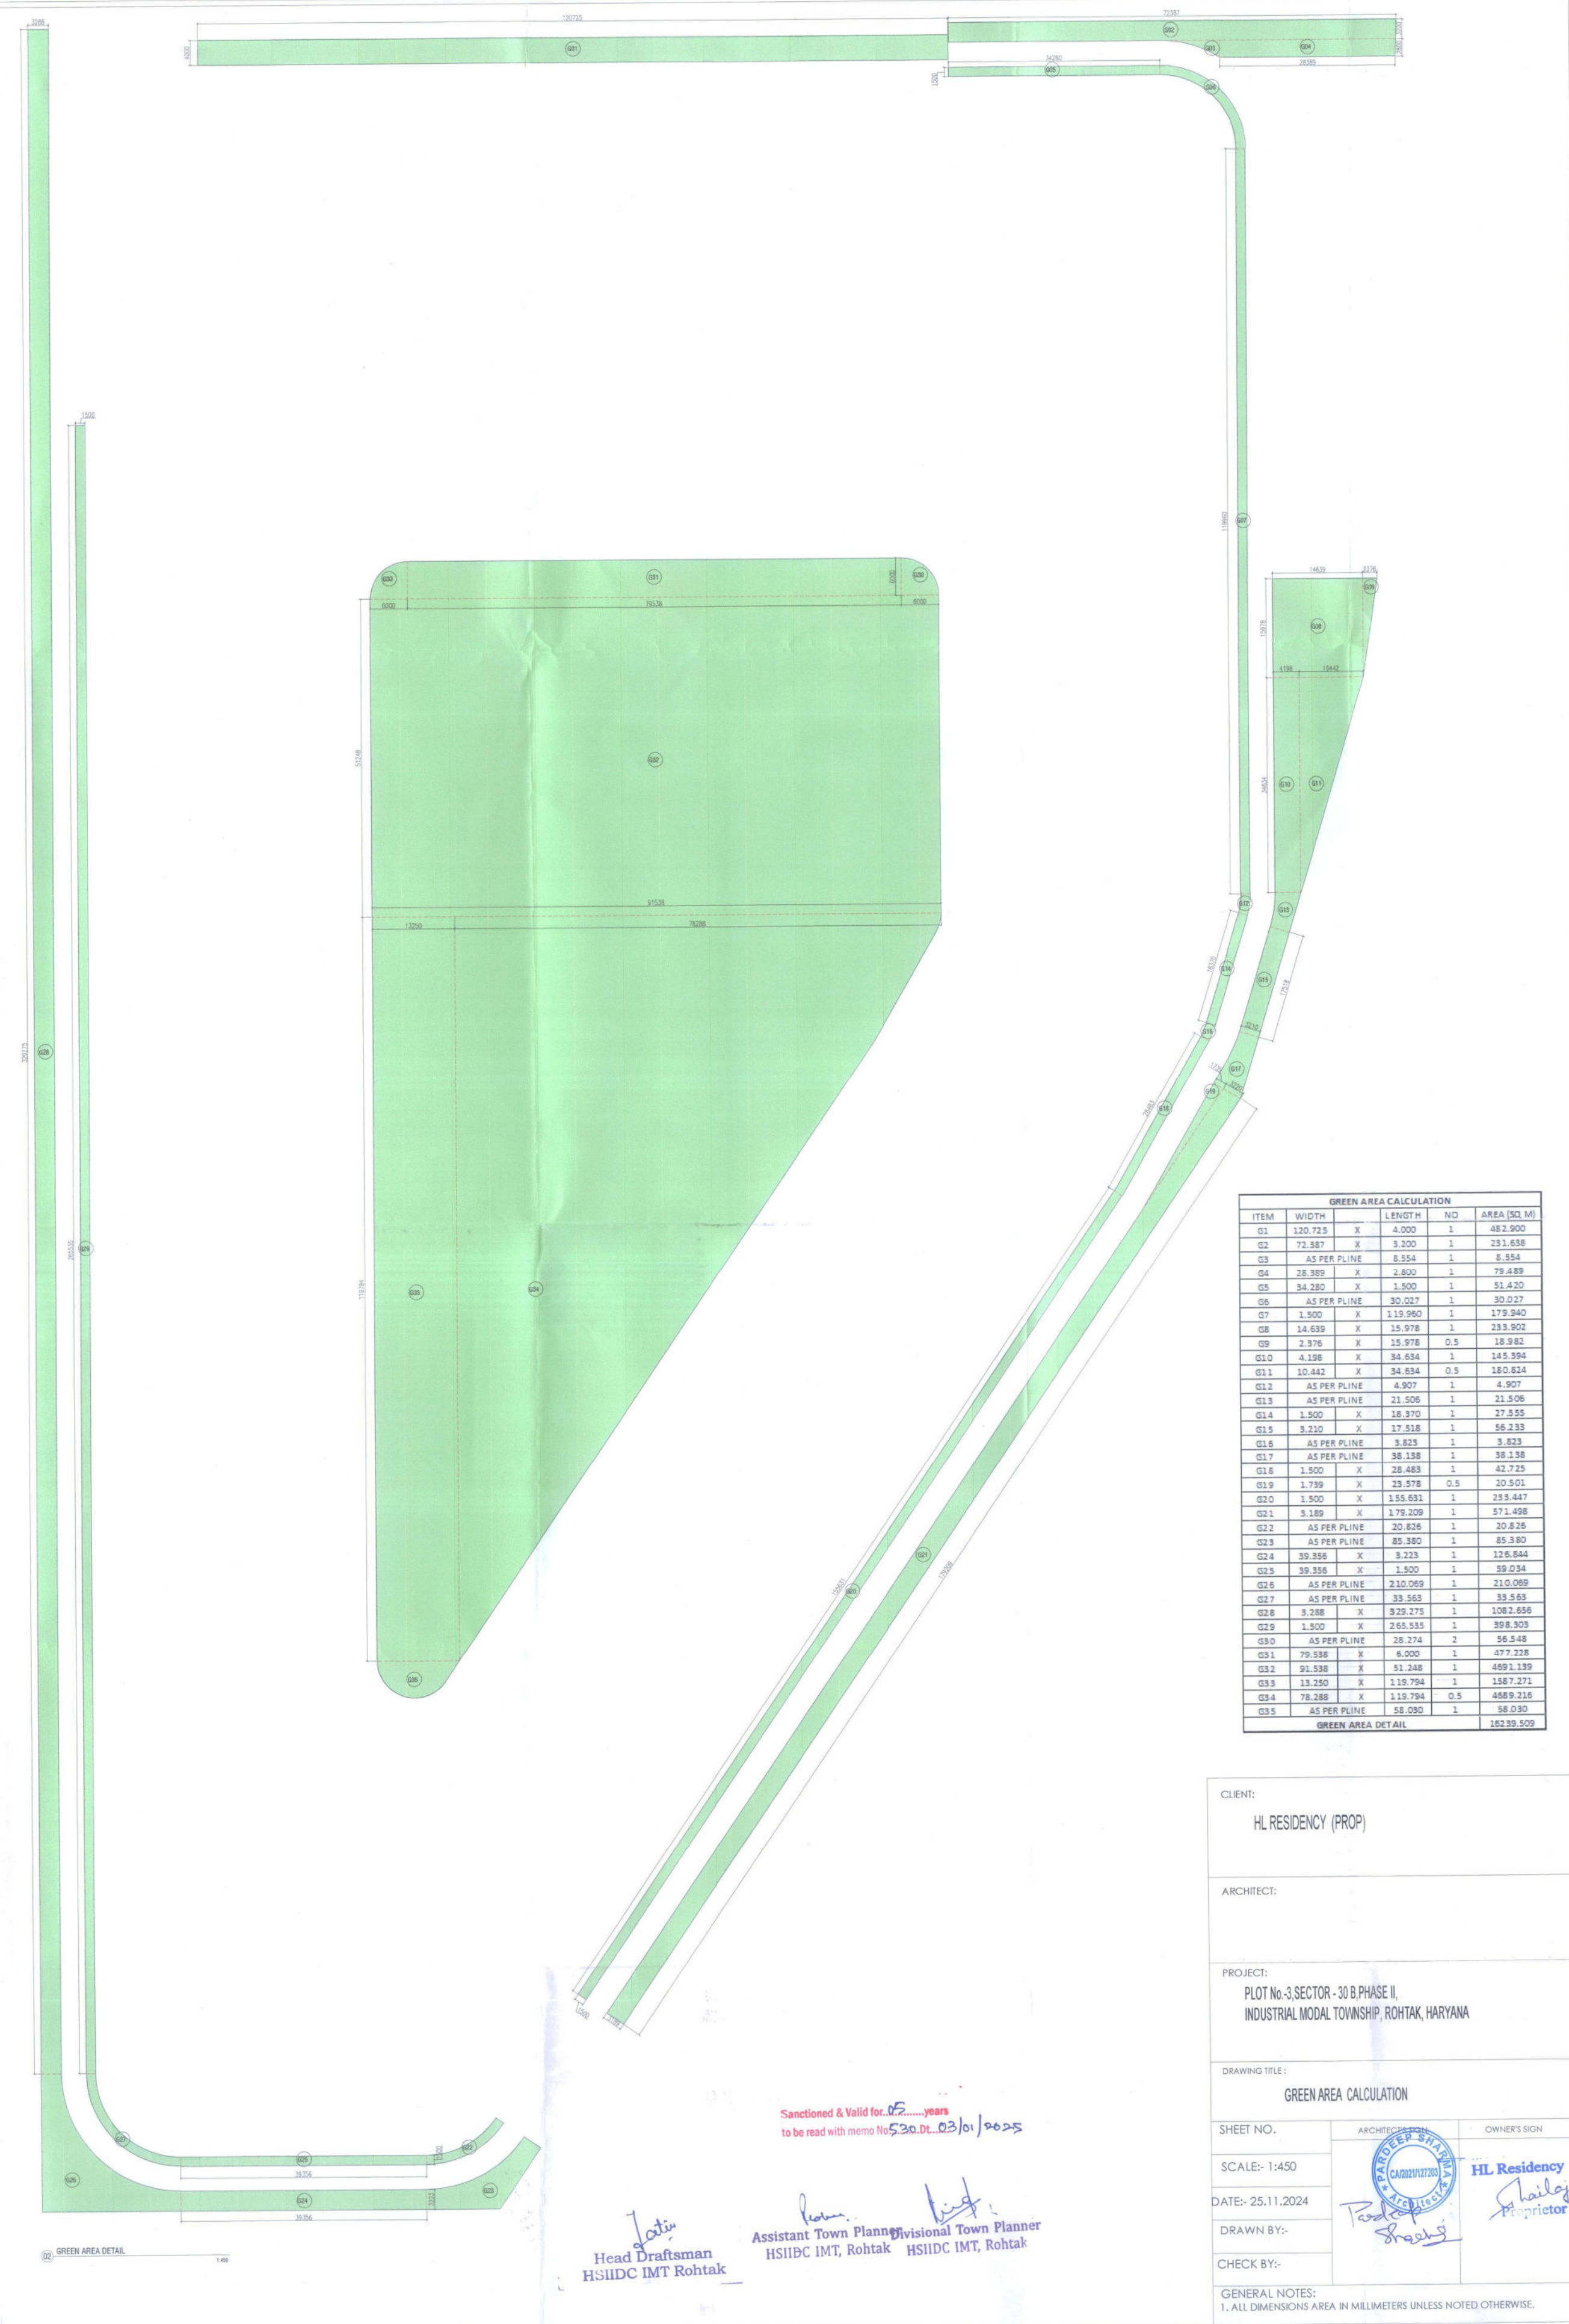


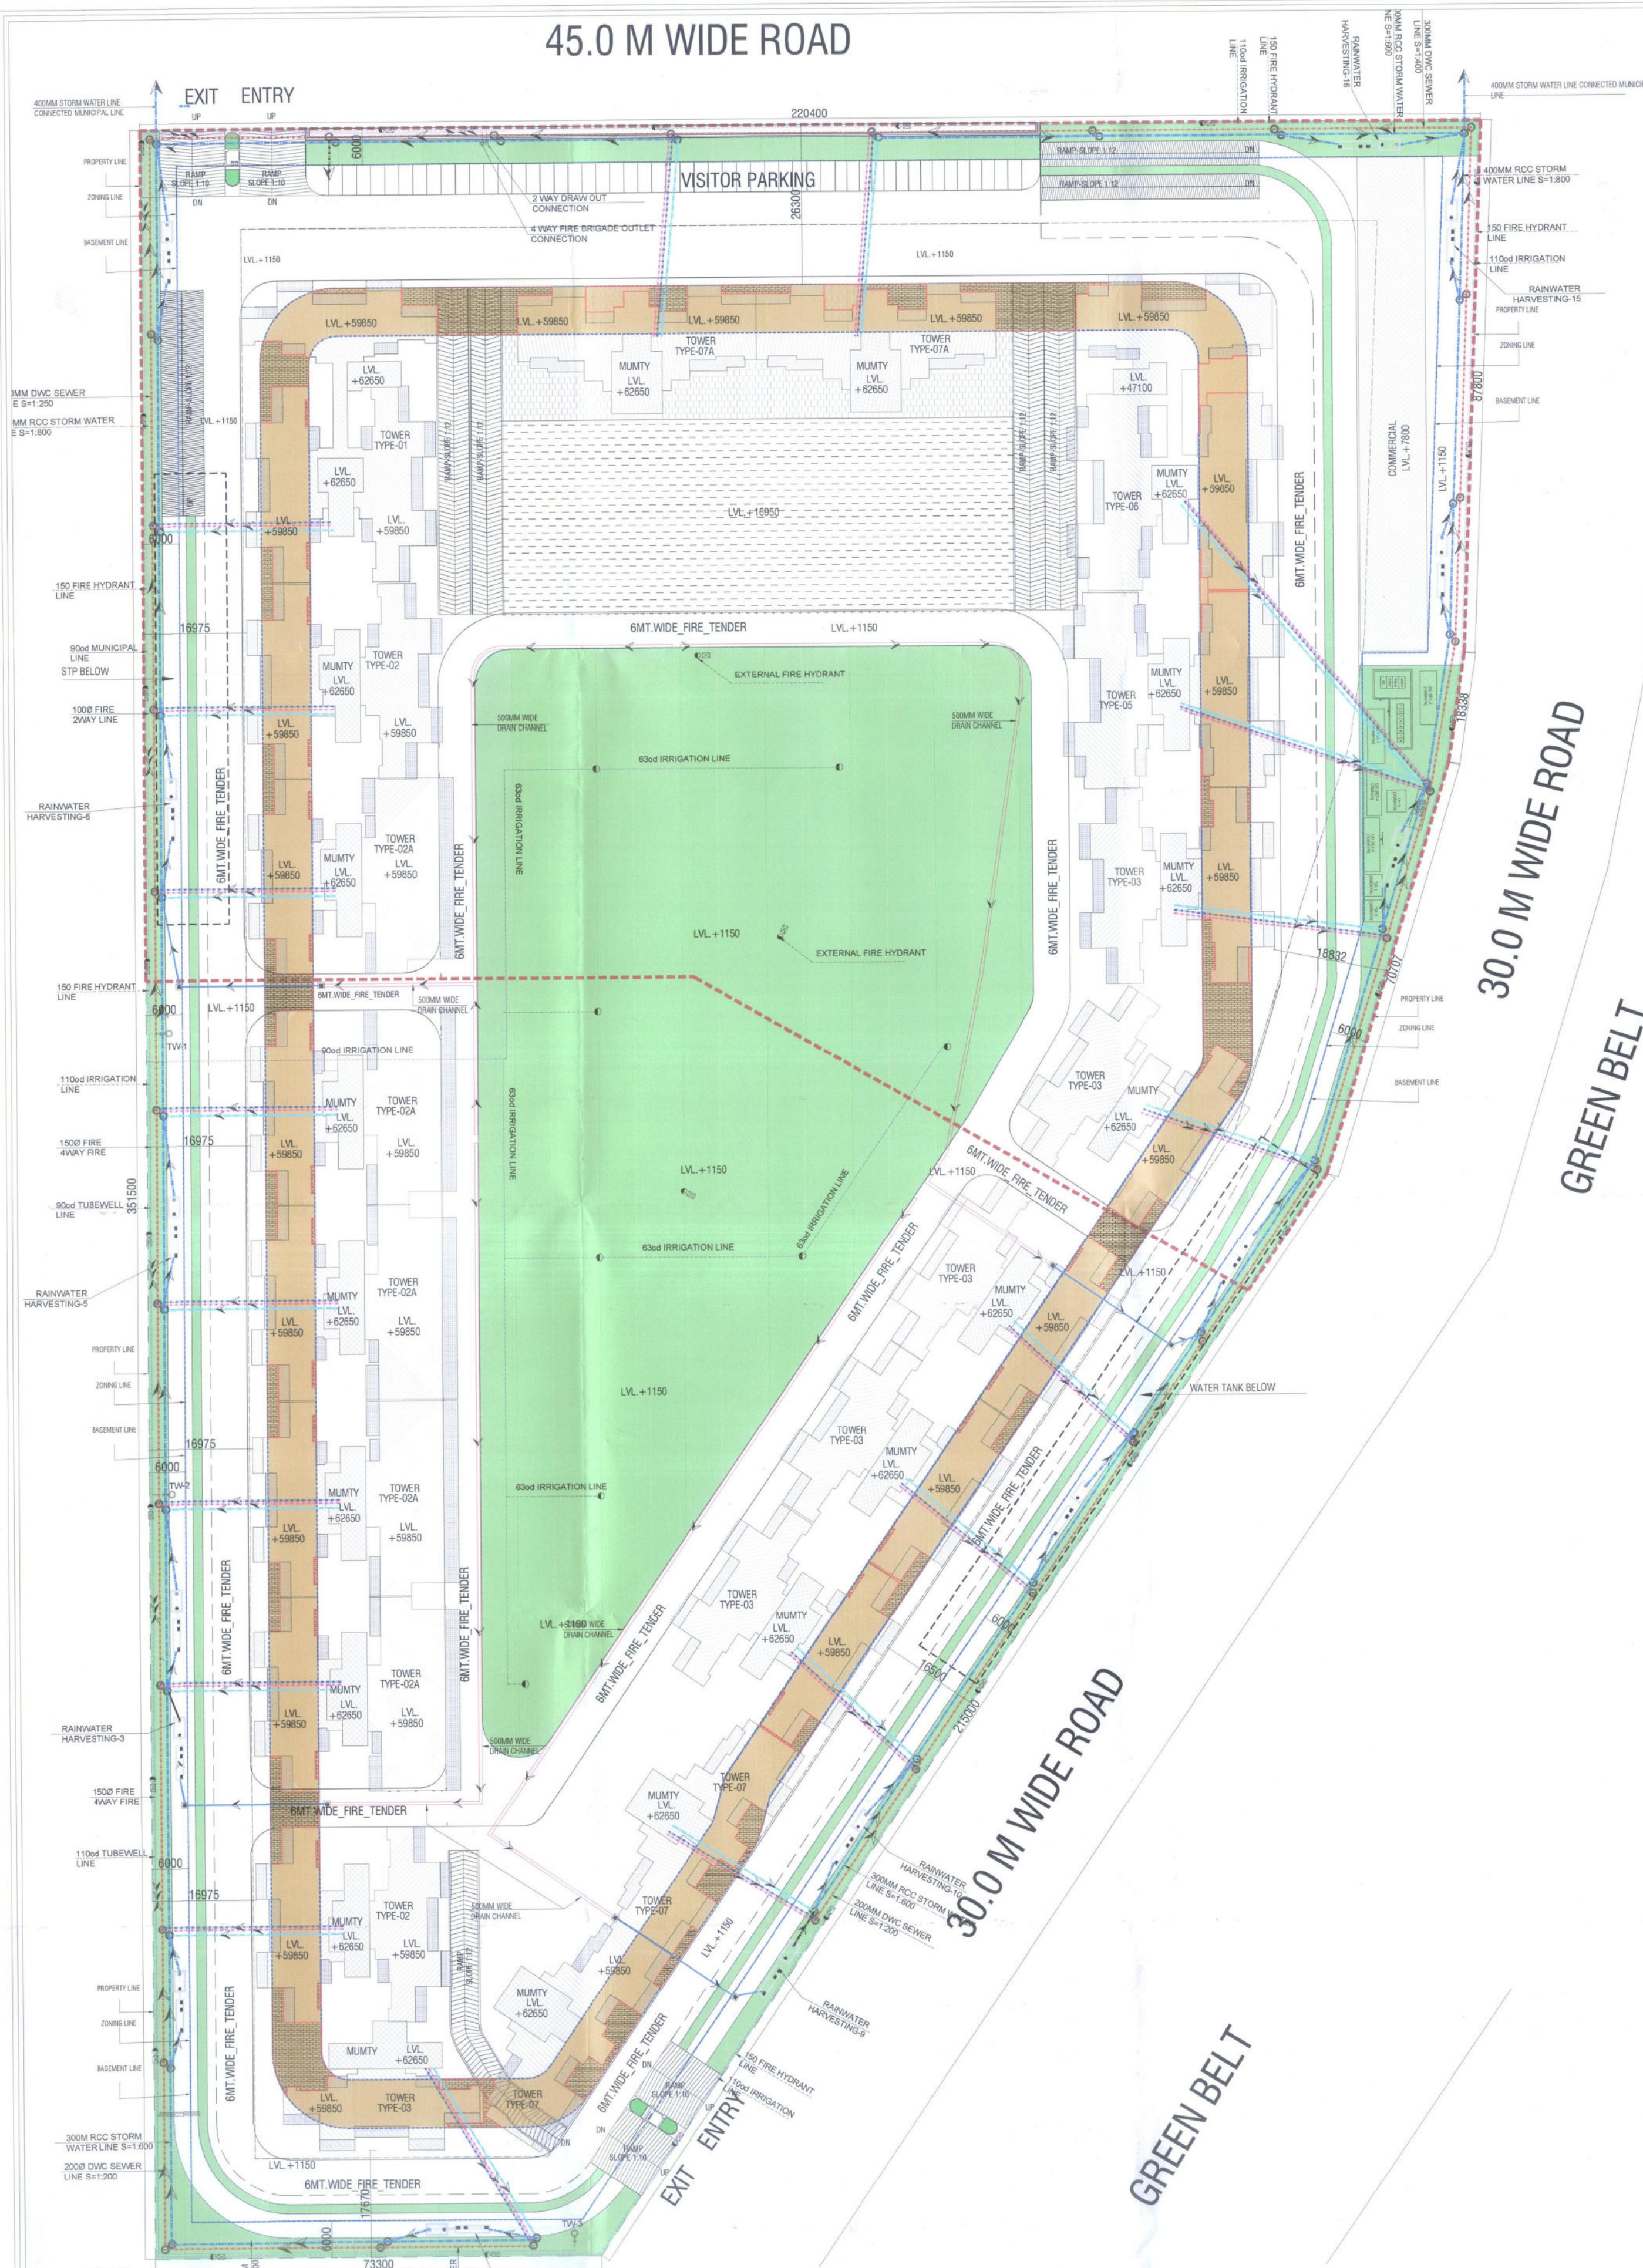

GREEN AREA CALCULATION				
ITEM	WIDTH	LENGTH	NO	AREA (SQ. M)
01	120.725	X	4.000	482.900
02	72.387	X	3.200	231.638
03	AS PER PLINE	6.354	1	6.354
04	28.389	X	2.800	79.489
05	34.280	X	1.500	51.420
06	AS PER PLINE	30.027	1	30.027
07	1.500	X	113.960	170.940
08	14.639	X	15.978	233.902
09	2.370	X	15.978	37.892
10	4.198	X	34.634	145.394
11	10.442	X	34.634	361.824
12	AS PER PLINE	4.007	1	4.007
13	AS PER PLINE	21.508	1	21.508
14	1.500	X	18.370	27.555
15	8.220	X	12.518	102.733
16	AS PER PLINE	5.823	1	5.823
17	AS PER PLINE	38.138	1	38.138
18	1.500	X	28.489	42.733
19	1.750	X	23.978	41.861
20	1.500	X	155.631	233.447
21	1.180	X	176.208	207.119
22	AS PER PLINE	20.826	1	20.826
23	AS PER PLINE	85.380	1	85.380
24	35.336	X	3.223	113.844
25	39.348	X	1.500	59.024
26	AS PER PLINE	210.069	1	210.069
27	AS PER PLINE	33.563	1	33.563
28	3.388	X	9.23.371	31.181
29	1.500	X	265.553	398.303
30	AS PER PLINE	28.274	2	56.548
31	79.588	X	6.000	477.528
32	91.538	X	51.248	4691.139
33	13.280	X	110.794	1470.721
34	78.288	X	110.794	8669.218
35	AS PER PLINE	58.020	1	58.020
GREEN AREA DETAIL				16239.509

Sanctioned & Valid for 05 years
to be read with memo No 530.DL.03/01/0025

Head Draftsman
HSIIDC IMT Rohtak

Assistant Town Planner
HSIIDC IMT, Rohtak

Divisional Town Planner
HSIIDC IMT, Rohtak

CLIENT:
HL RESIDENCY (PROP)

ARCHITECT:

PROJECT:
PLOT No. 3, SECTOR - 30 B, PHASE II,
INDUSTRIAL MODAL TOWNSHIP, ROHTAK, HARYANA

DRAWING TITLE:
GREEN AREA CALCULATION

SHEET NO.

SCALE:- 1:450

DATE:- 25.11.2024

DRAWN BY:-

CHECK BY:-

GENERAL NOTES:
1. ALL DIMENSIONS AREA IN MILLIMETERS UNLESS NOTED OTHERWISE.

OWNER'S SIGN

HL Residency

Shailoj