
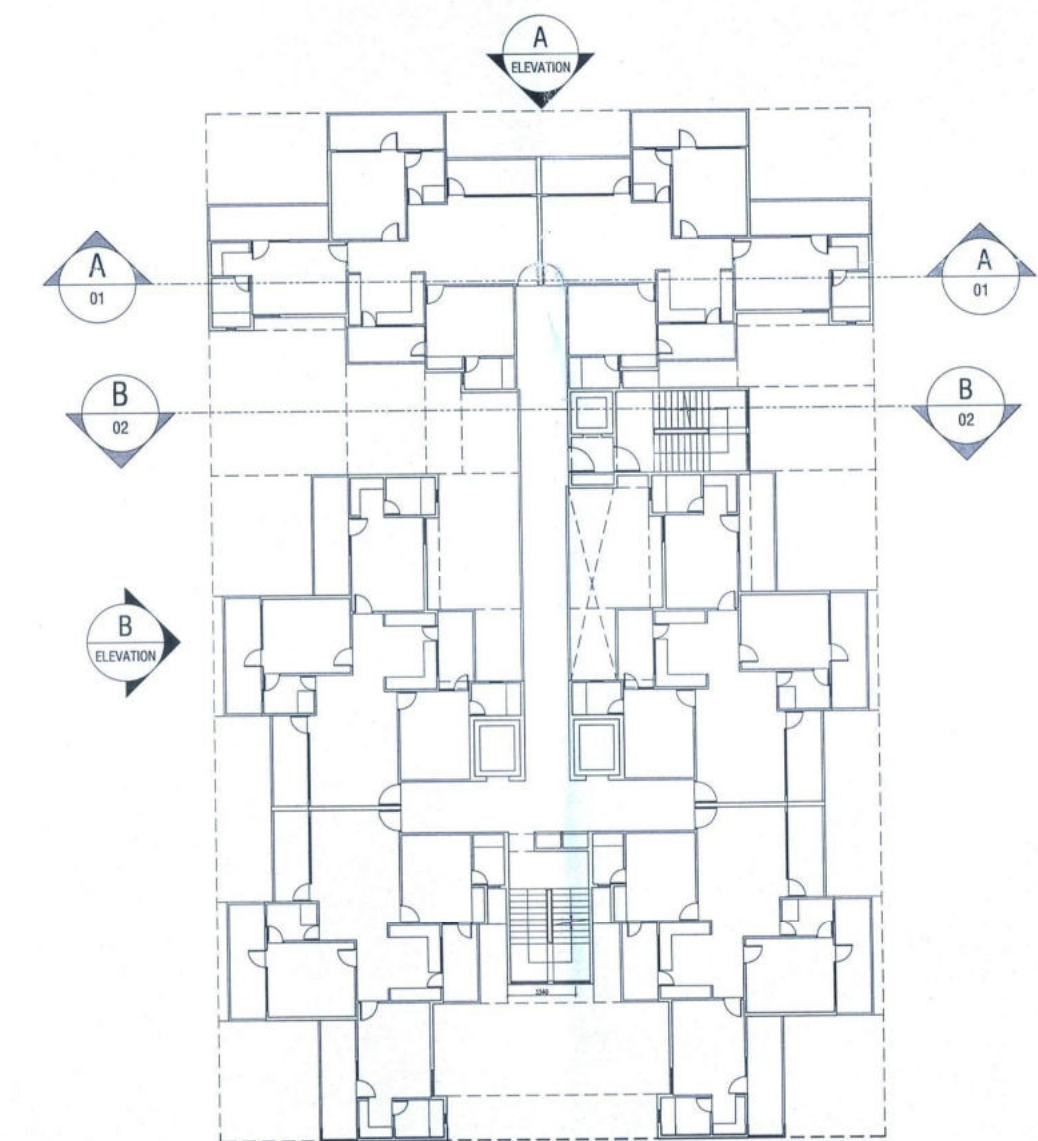
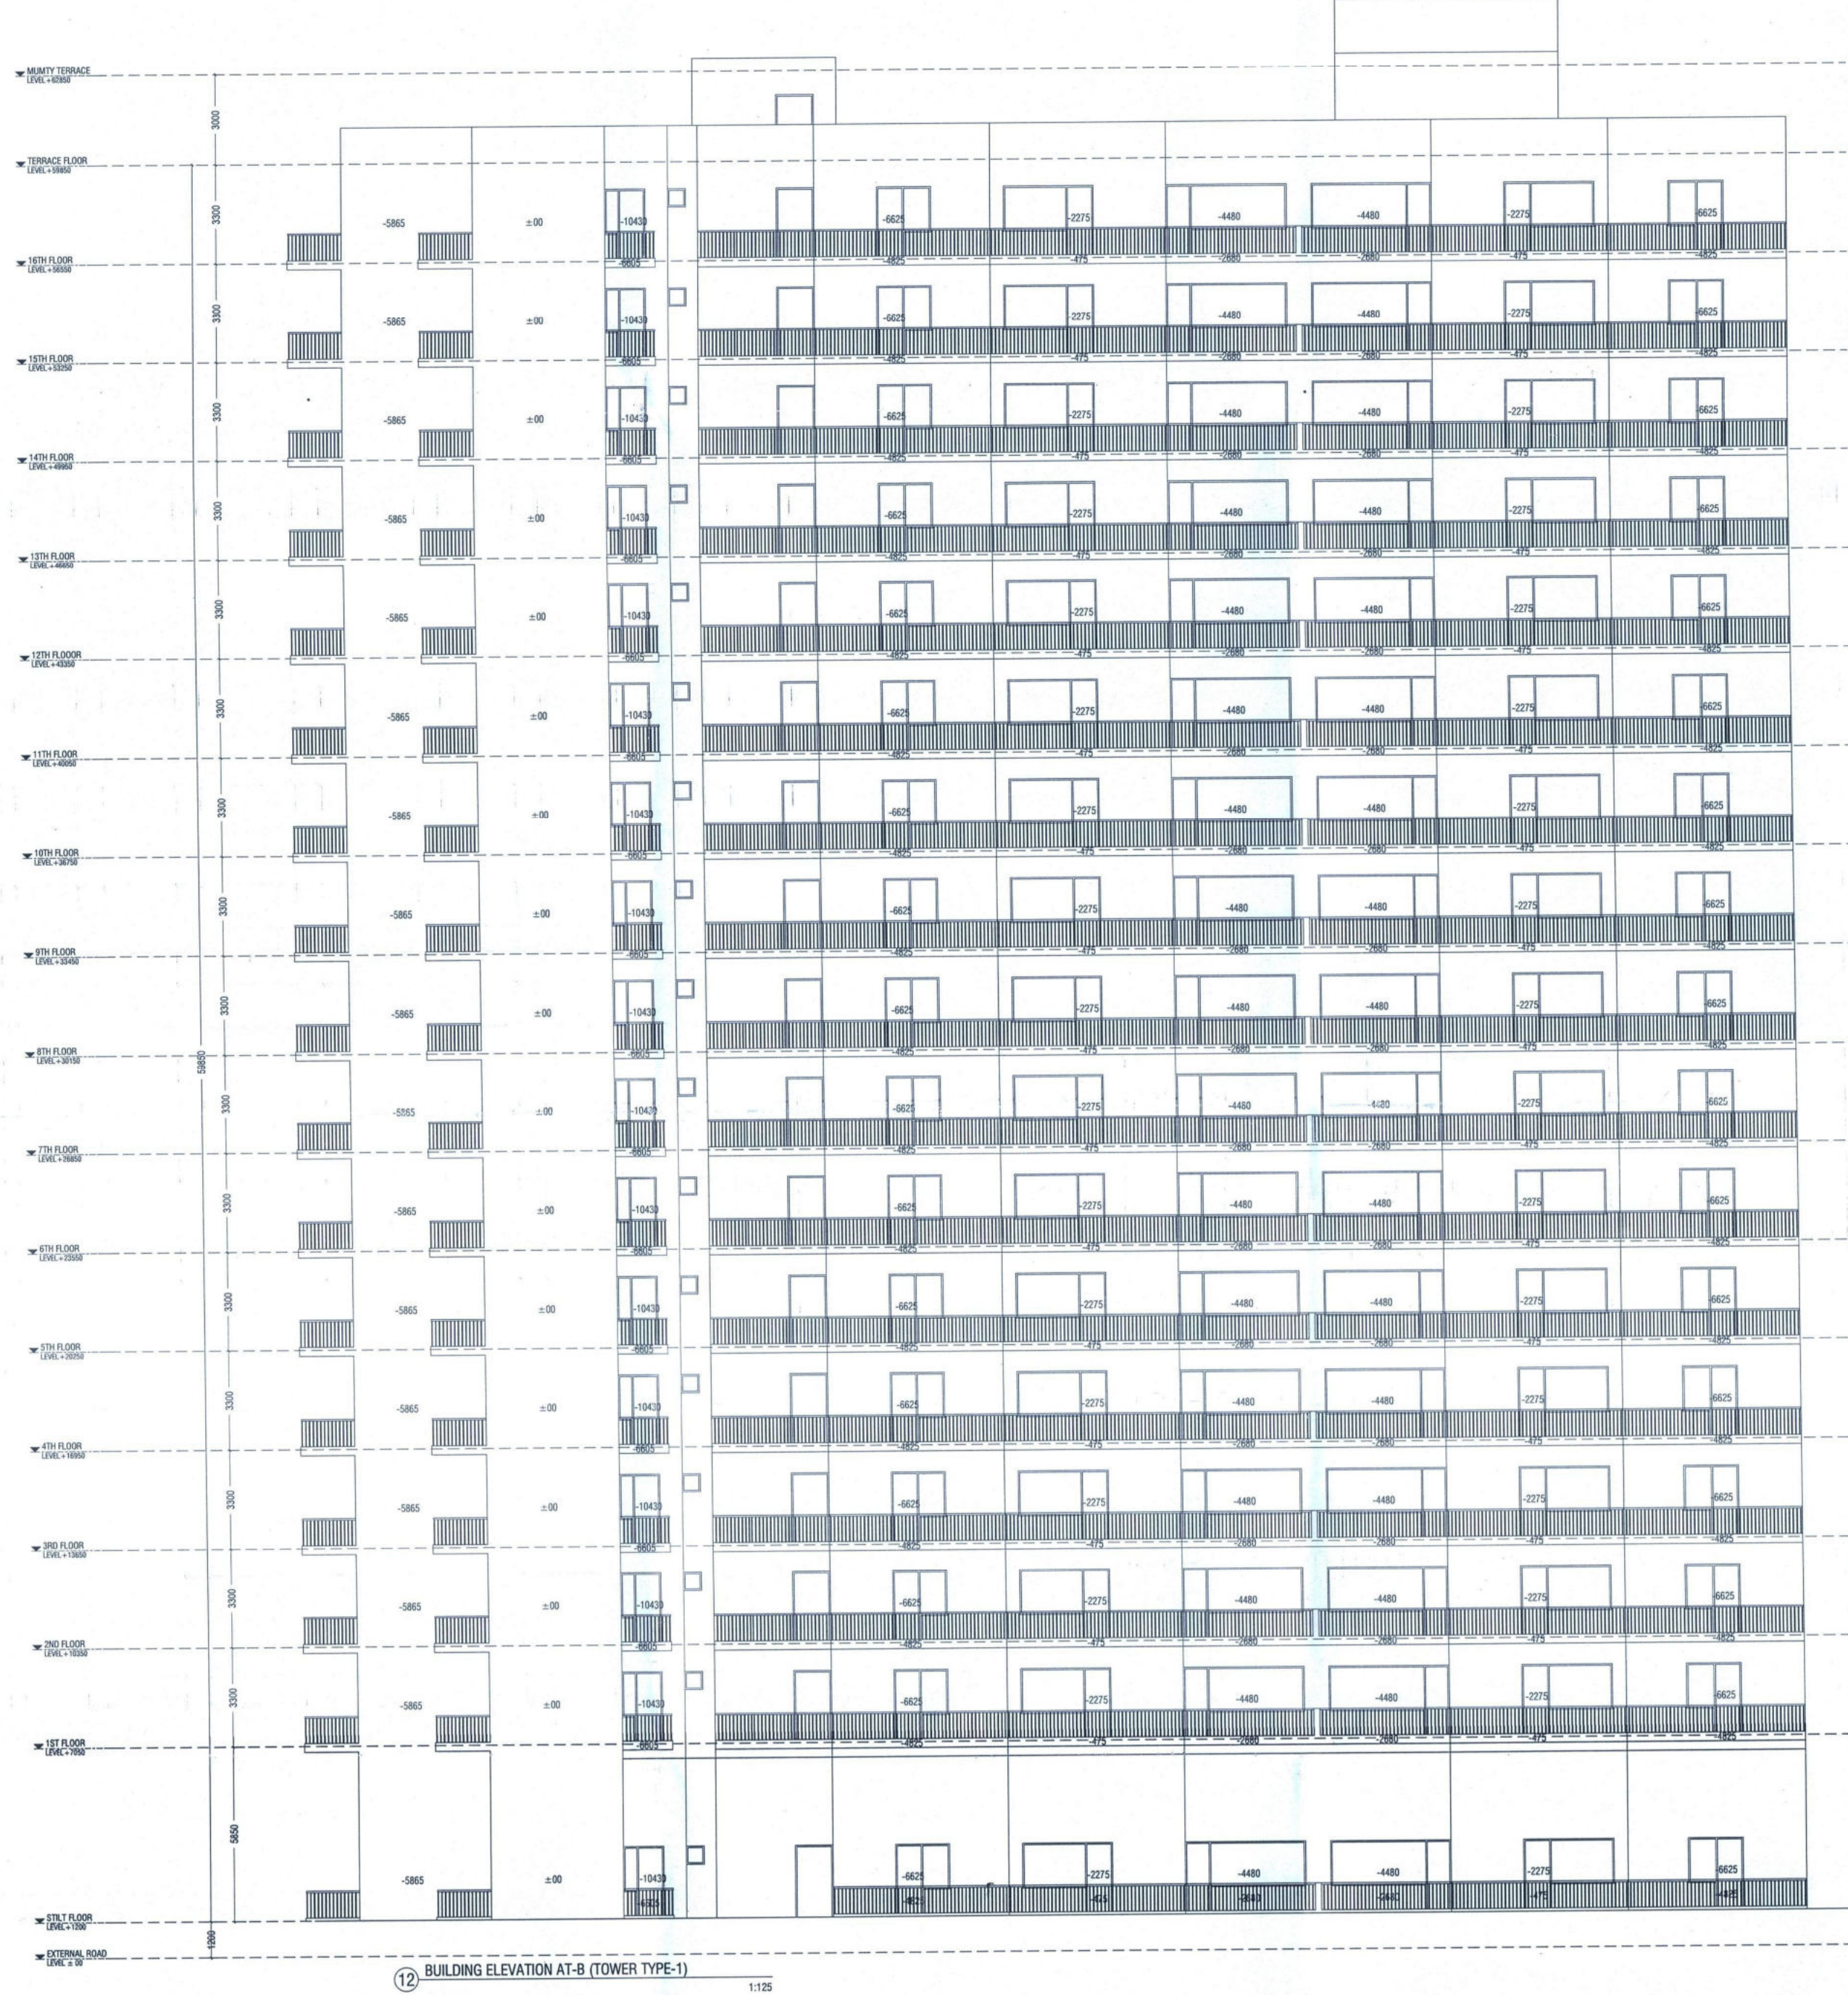


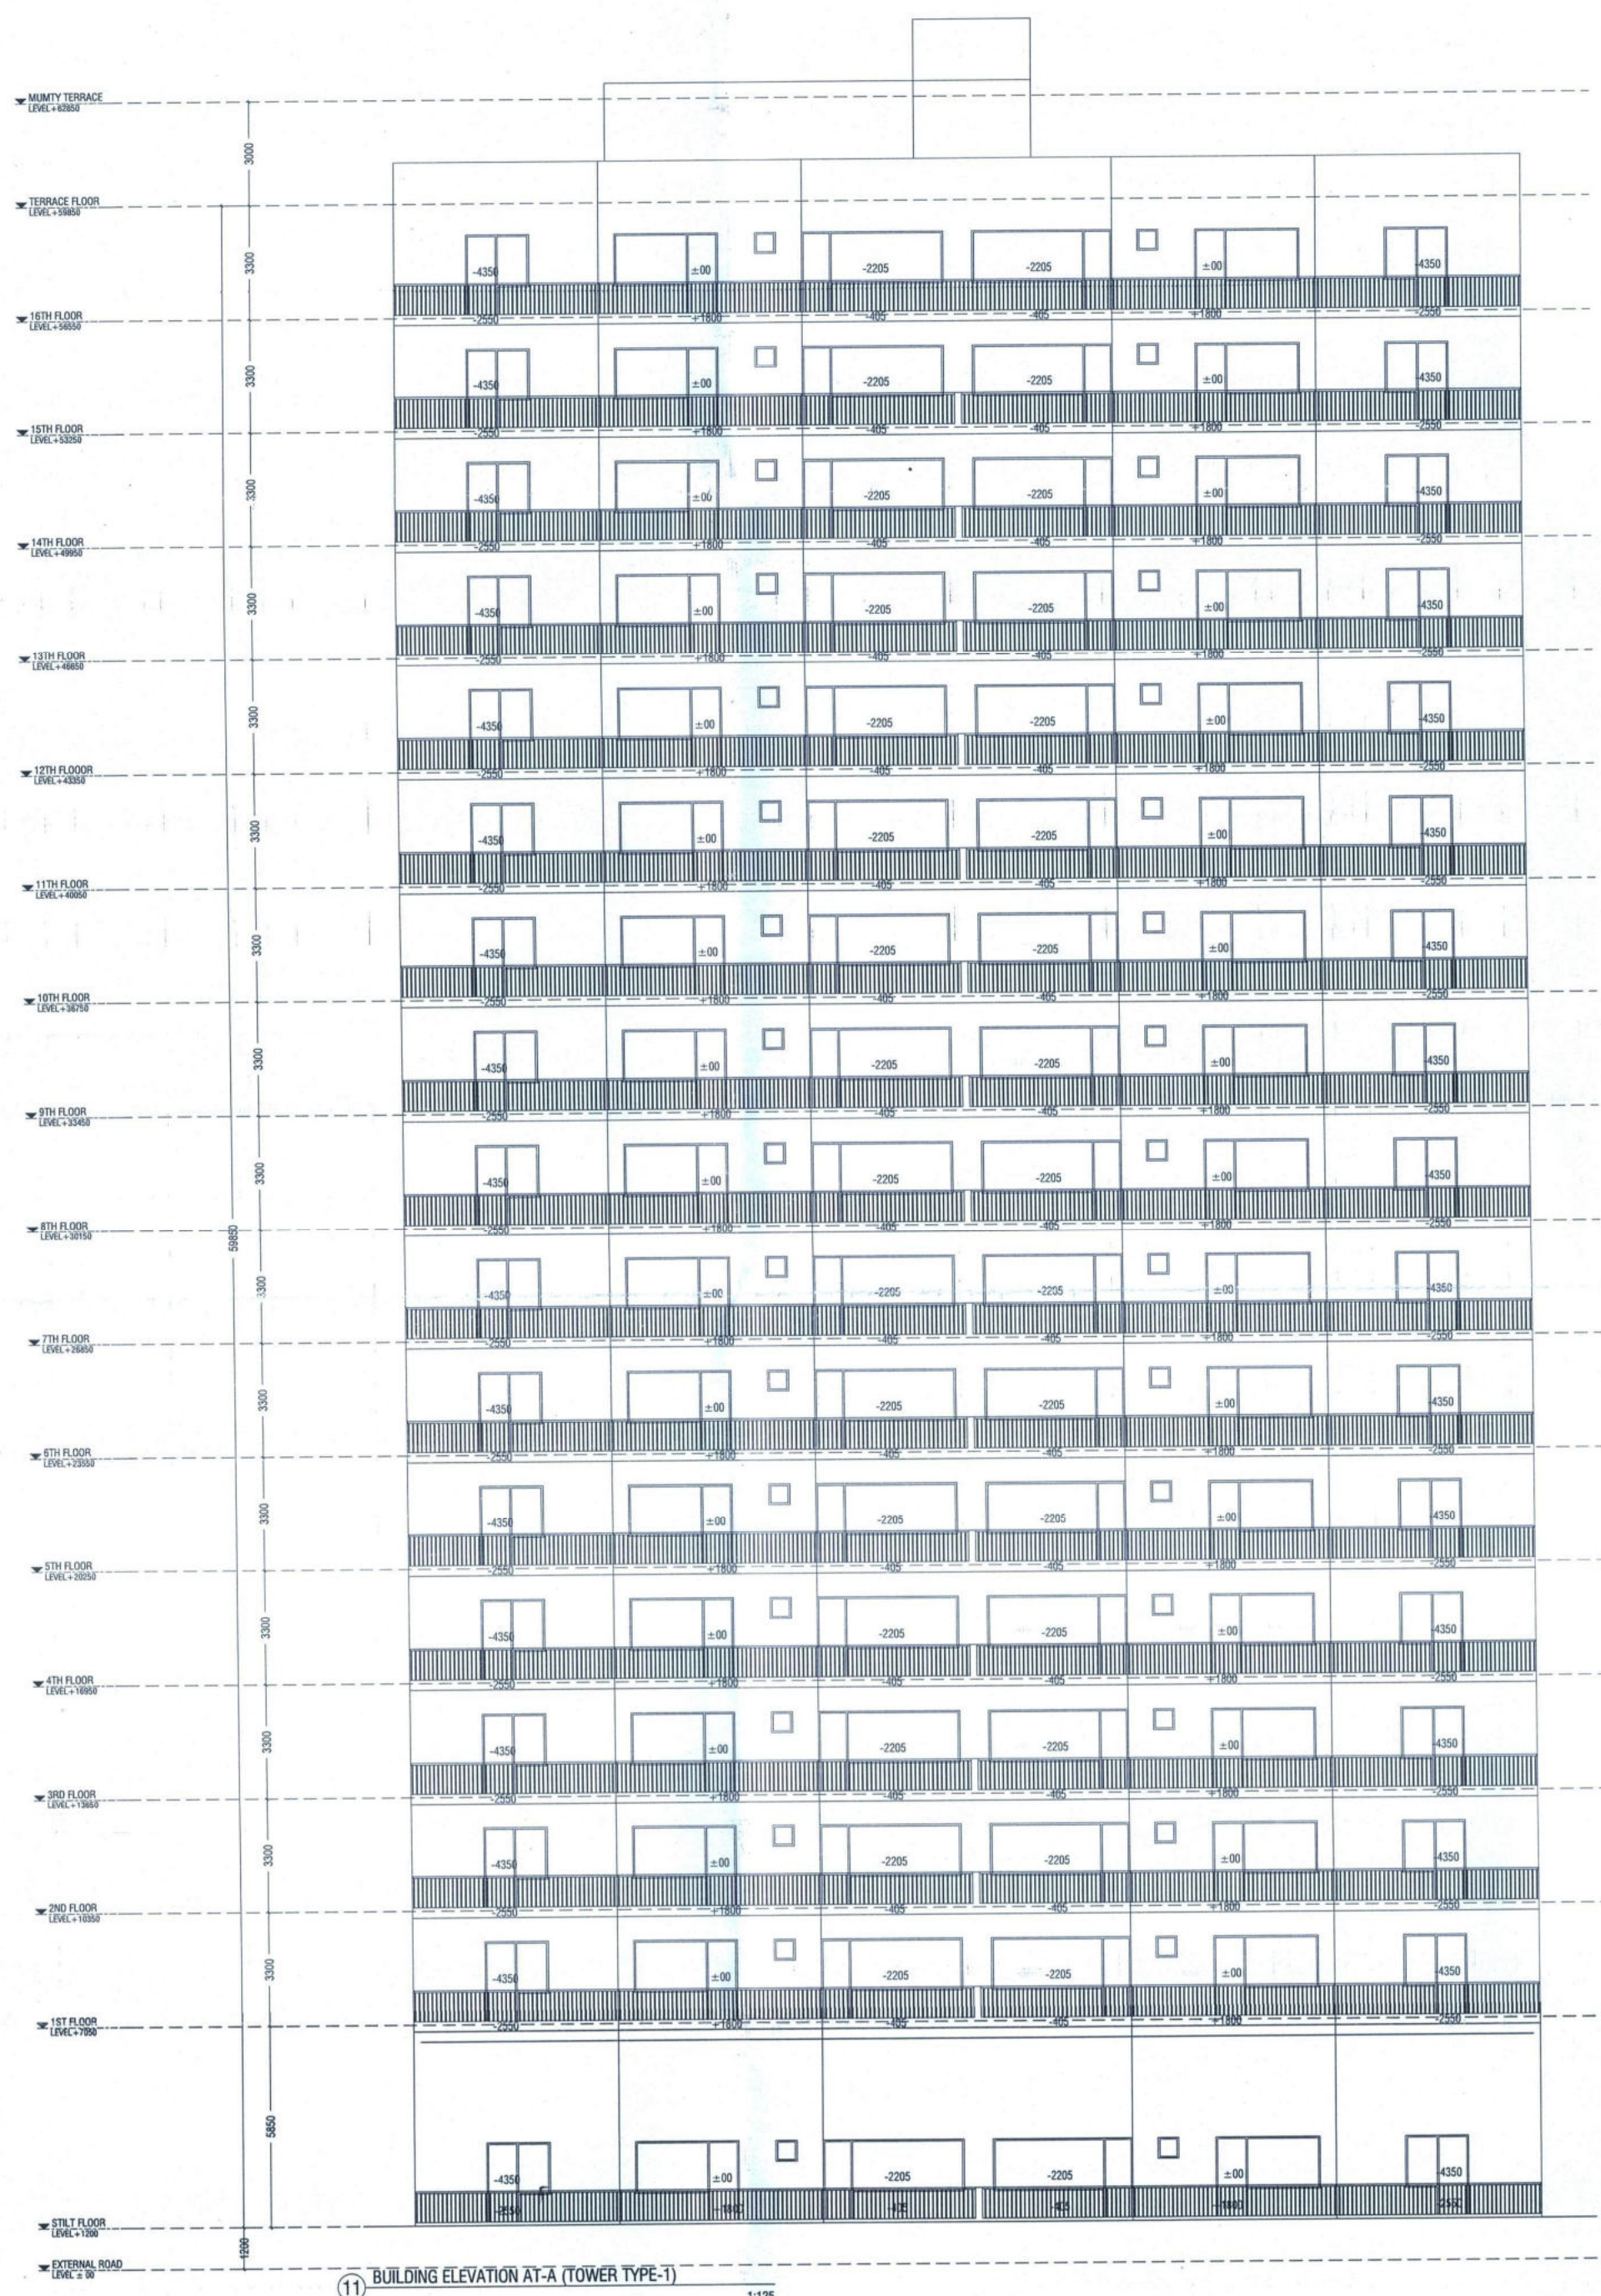

CLIENT:
HL RESIDENCY (PROP)

ARCHITECT:

PROJECT:
PLOT No.-3, SECTOR - 30 B, PHASE II,
INDUSTRIAL MODAL TOWNSHIP,
ROHTAK, HARYANA

DRAWING TITLE:
ELEVATIONS (TOWER TYPE-1)

SHEET NO.	ARCHITECT'S SIGN	OWNER'S SIGN
SCALE:- 1:100	<i>Pardeep Sharma</i>	<i>Chaitany</i>
DATE:- 25.11.2024	<i>CA/02/2023</i>	HL Residency
DRAWN BY:-		Proprietor
CHECK BY:-		

GENERAL NOTES:
1. ALL DIMENSIONS AREA IN MILLIMETERS UNLESS NOTED OTHERWISE.

Sanctioned & Valid for 05 years
to be read: 53091.03/01/2025

Head Draftsman
HSI IDC IMT Rohtak

Assistant Town Planner
HSI IDC IMT, Rohtak

Divisional Town Planner
HSI IDC IMT, Rohtak