
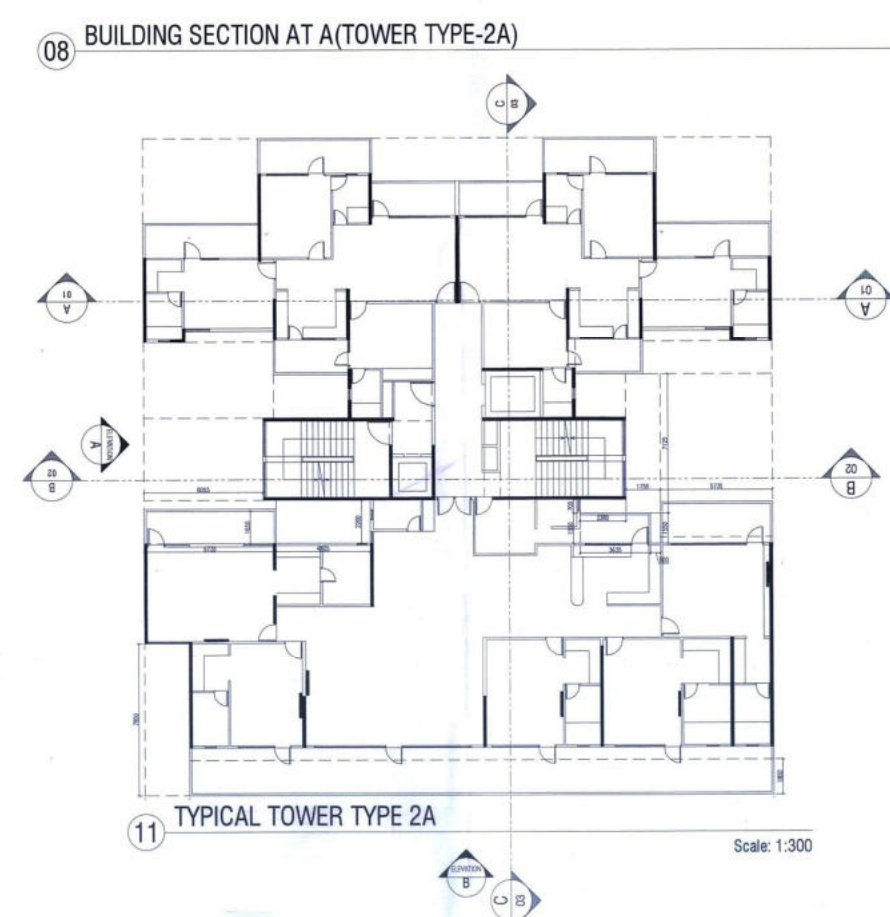
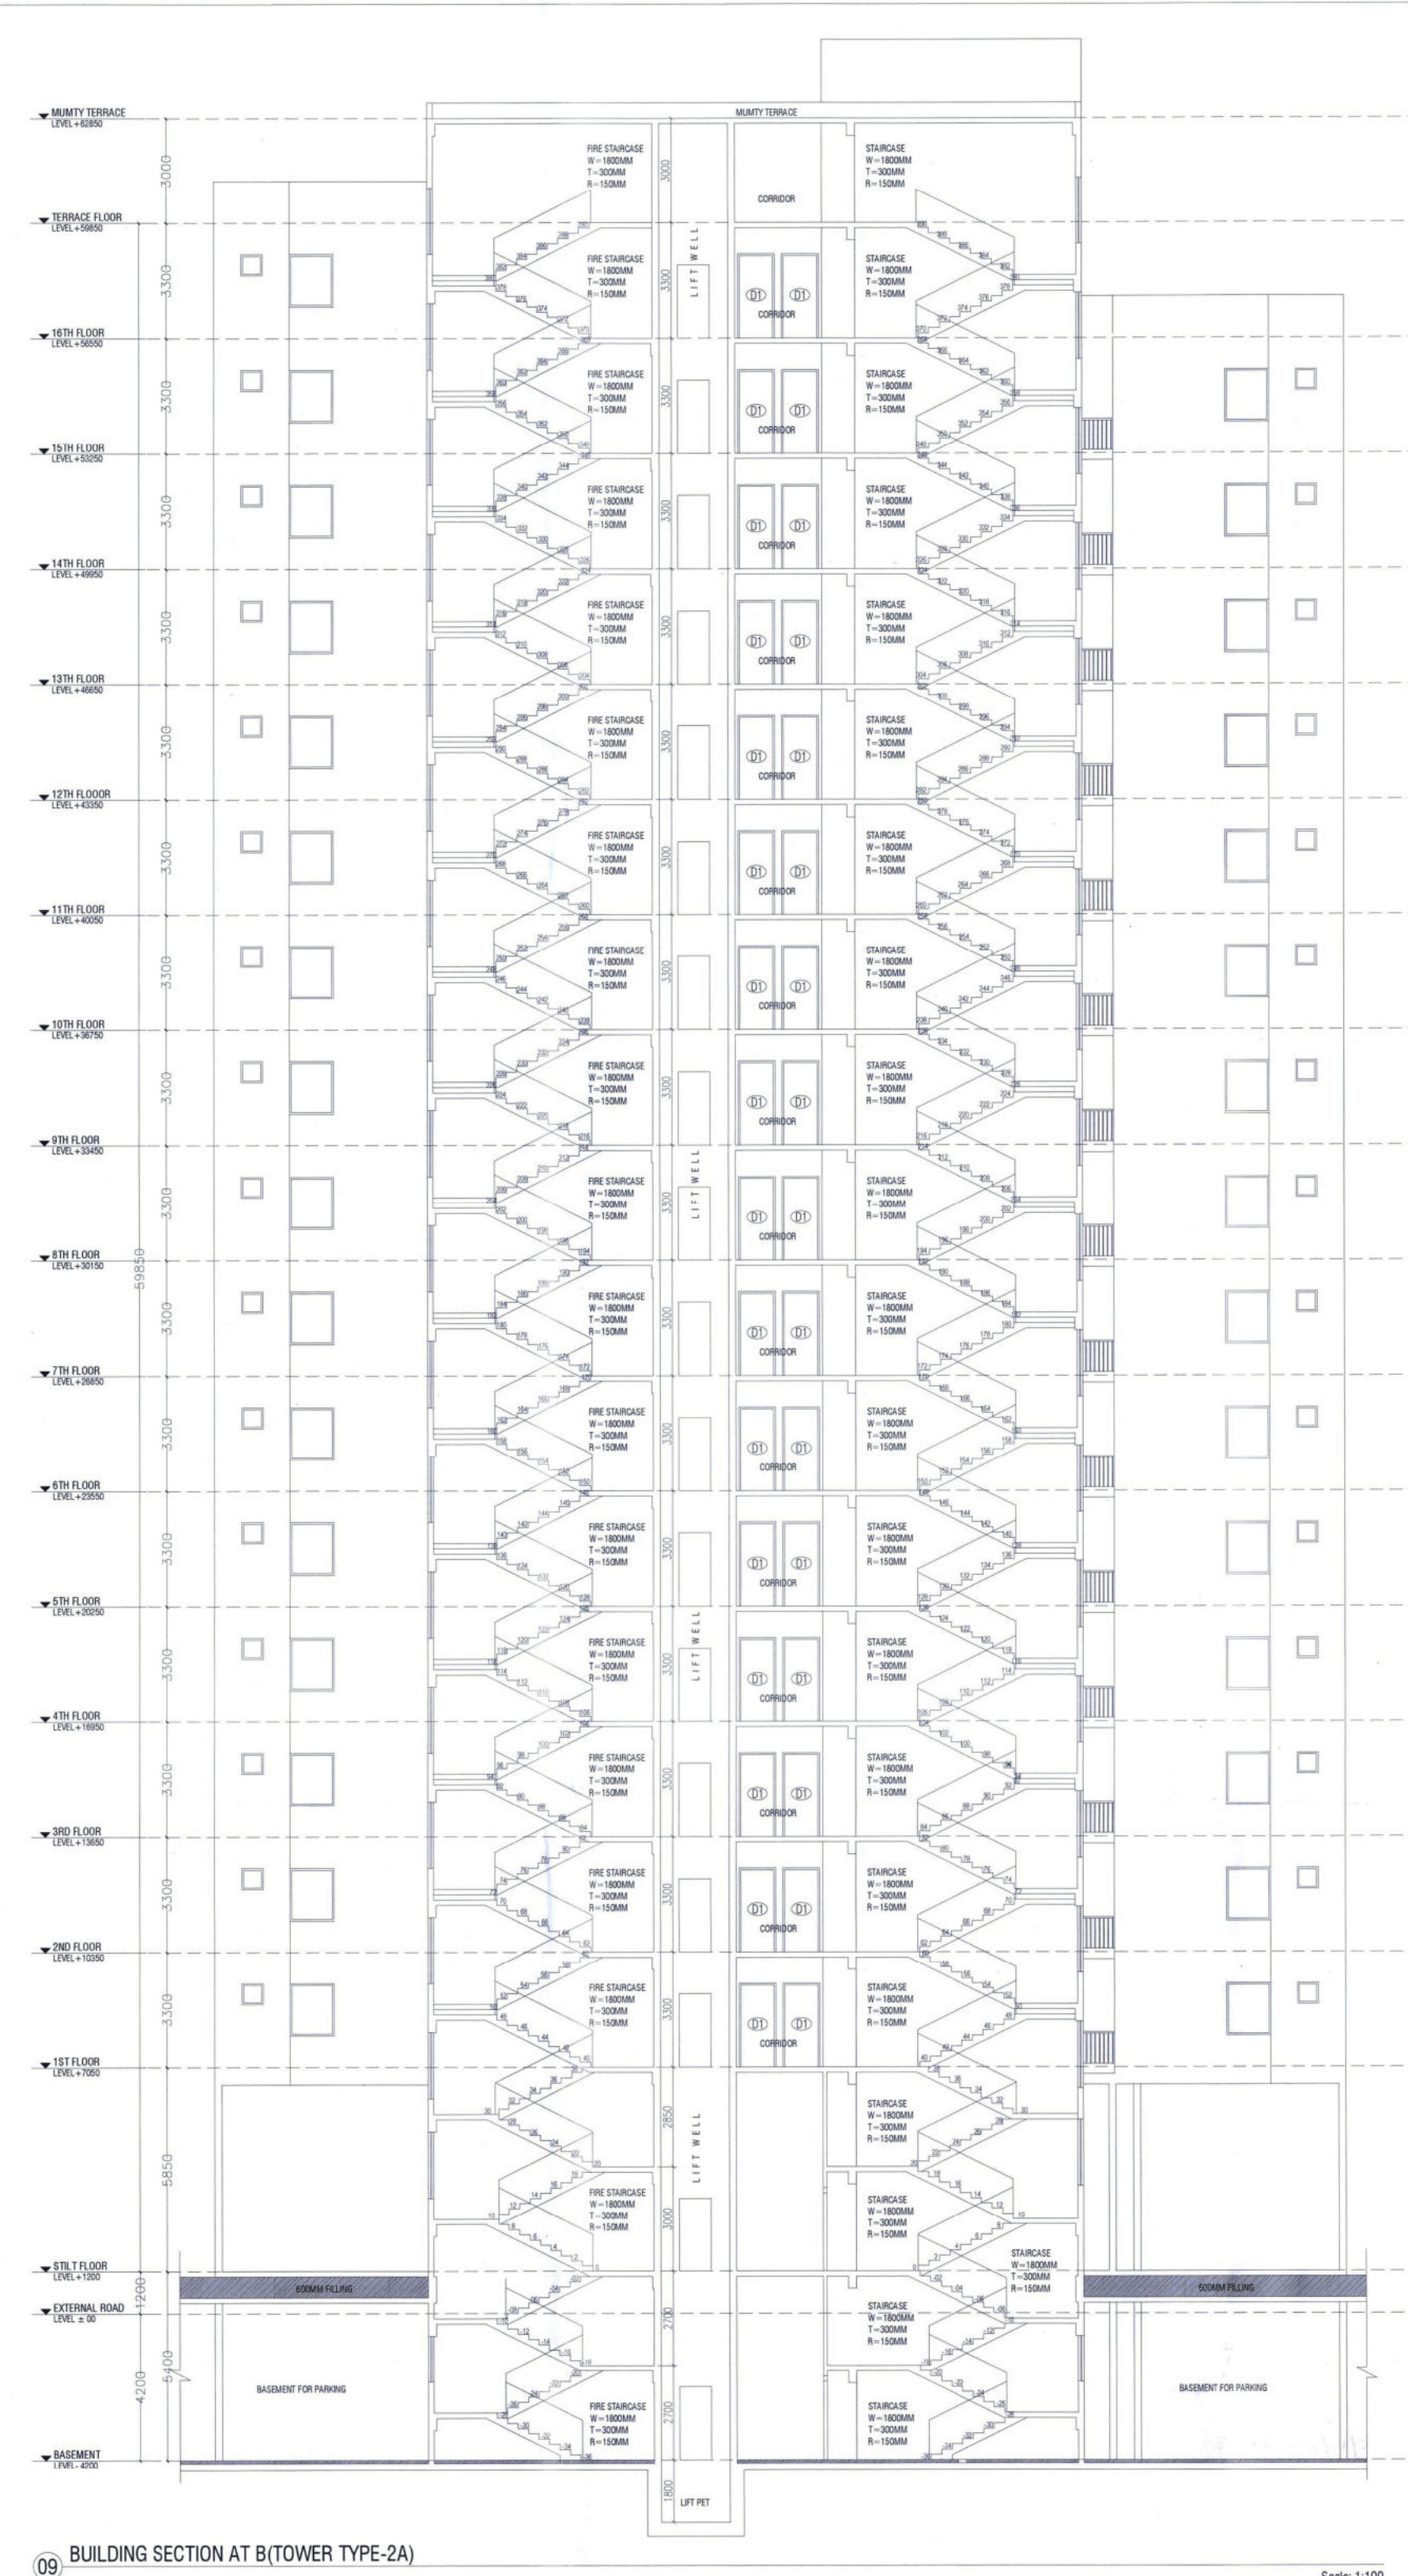


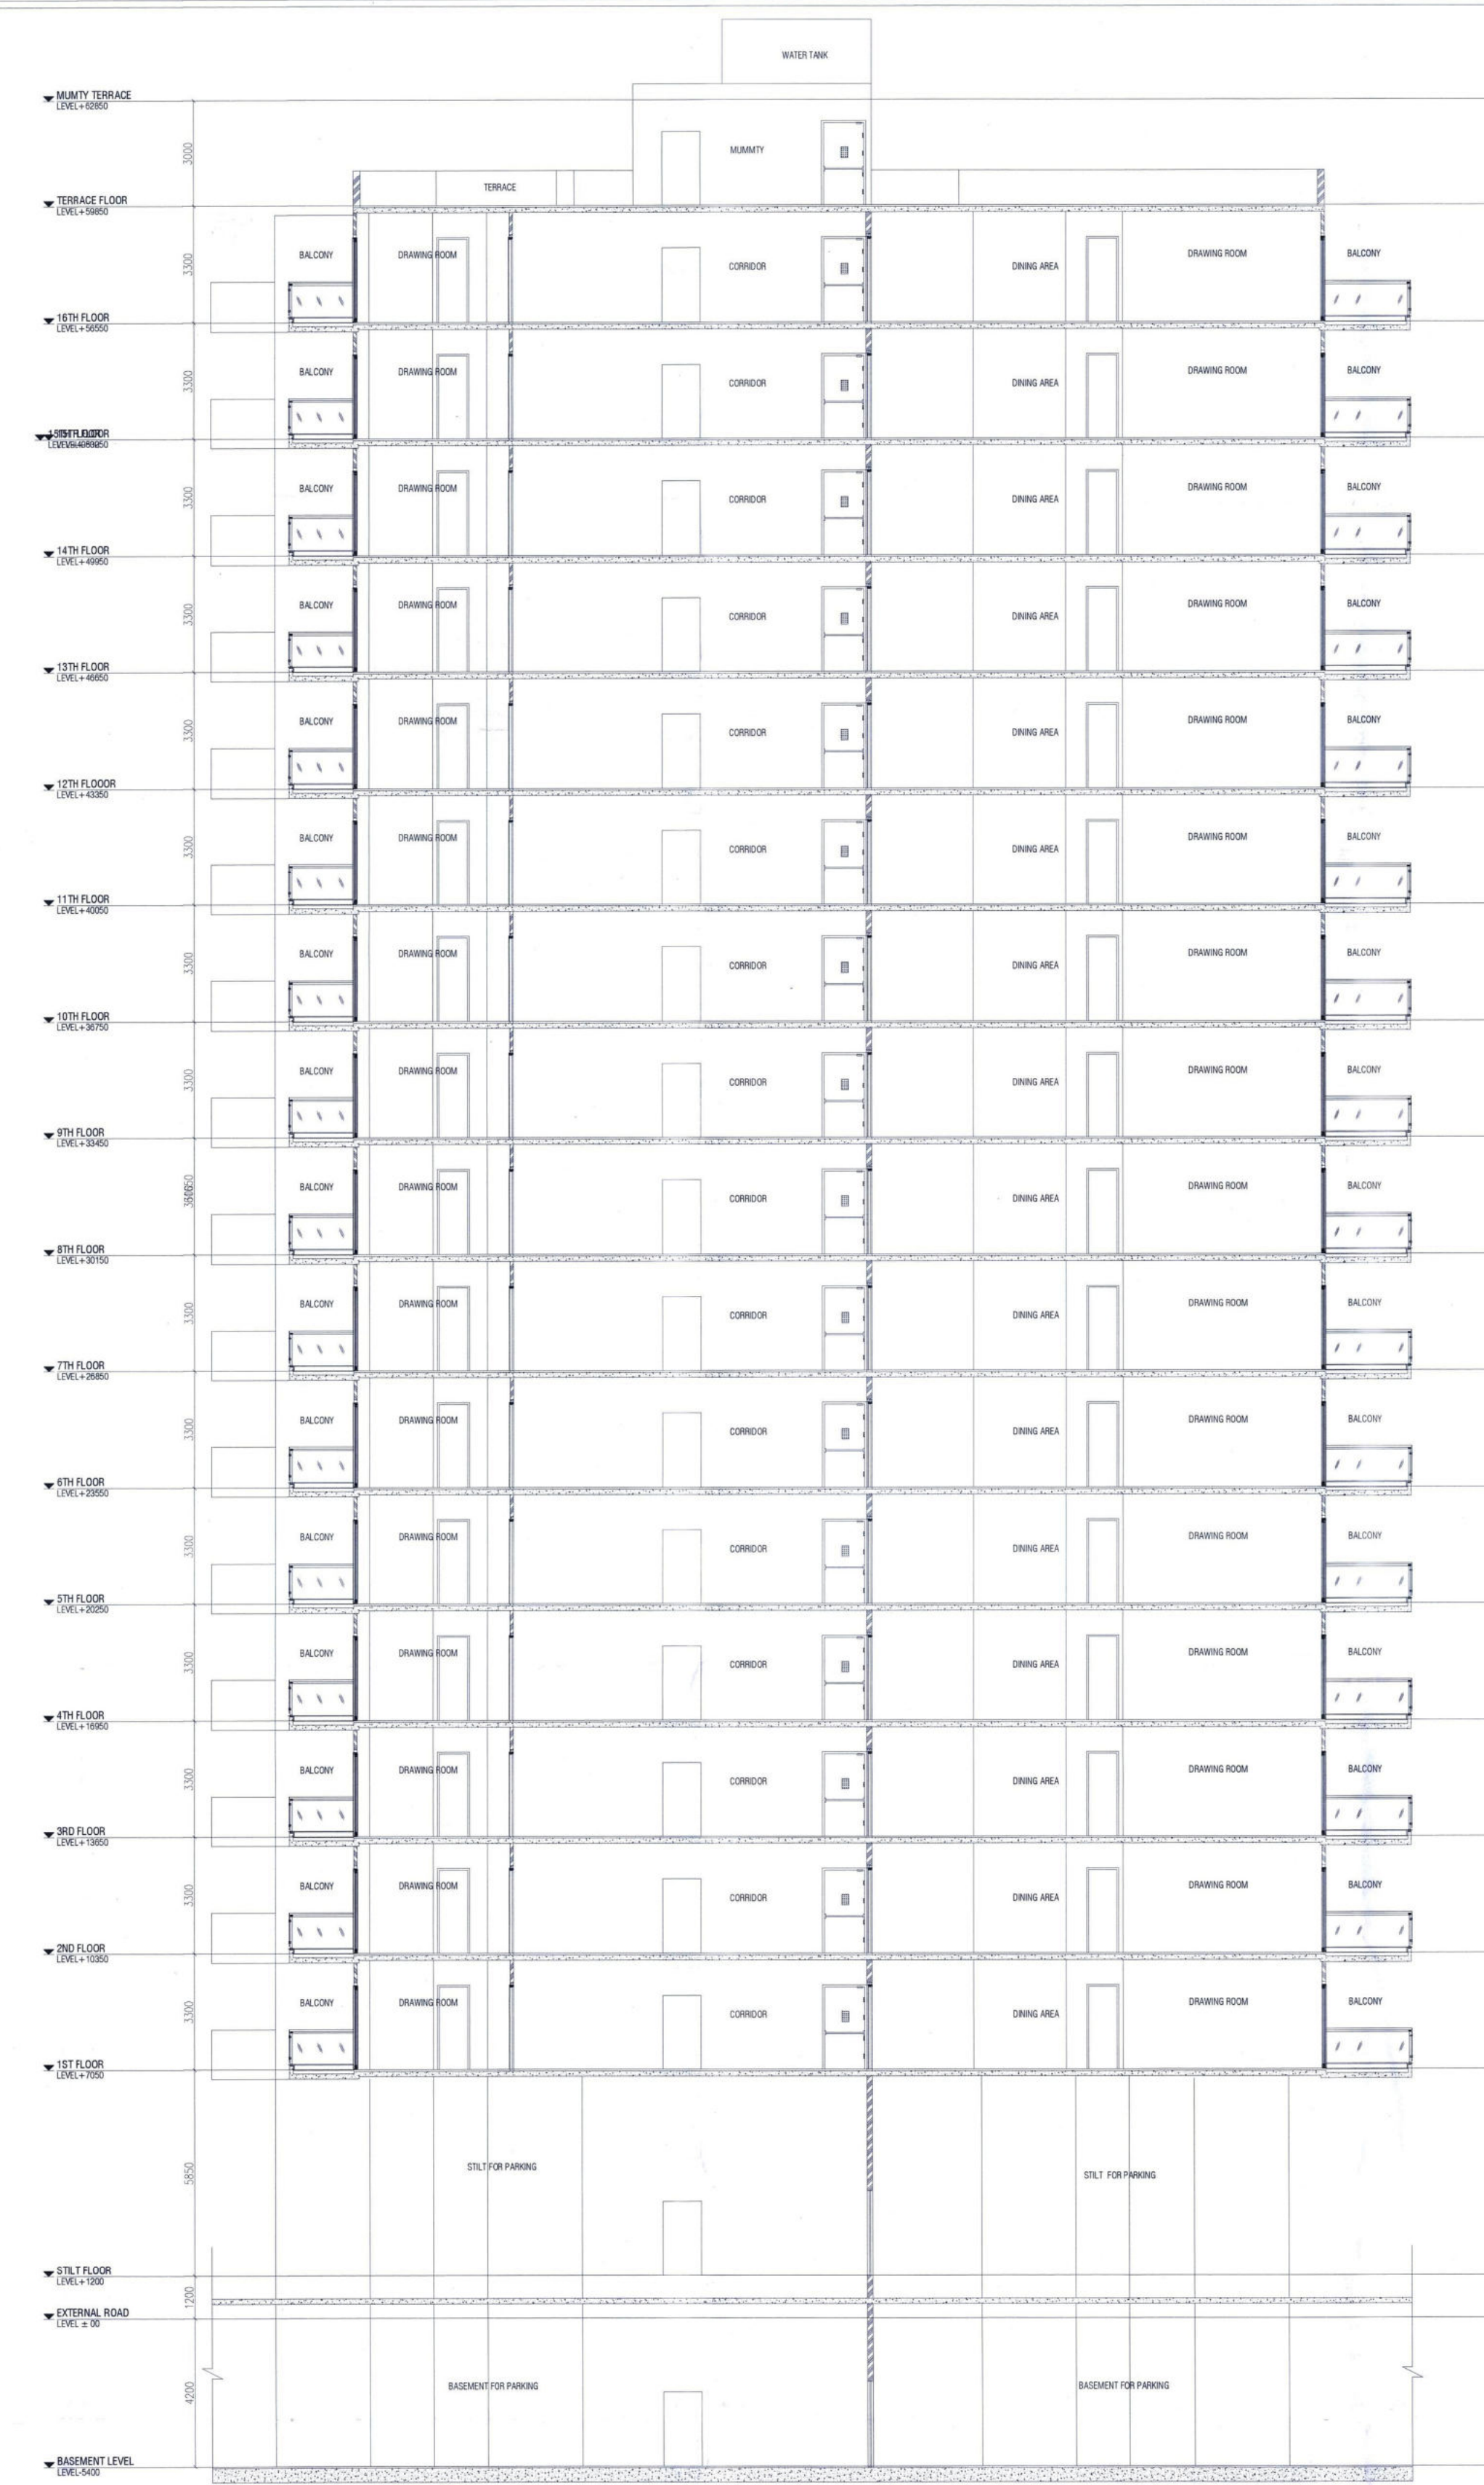

Sanctioned & Valid for 05 years
to be read with memo W530.D.03/01/2025

Head Draftsman
HSIIDC IMT Rohtak

Assistant Town Planner
HSIIDC IMT, Rohtak

Divisional Town Planner
HSIIDC IMT, Rohtak

CLIENT:
HL RESIDENCY (PROP)

ARCHITECT:

PROJECT:
**PLOT No.-3, SECTOR - 30 B, PHASE II,
INDUSTRIAL MODAL TOWNSHIP,
ROHTAK, HARYANA**

DRAWING TITLE:
**BUILDING SECTION-A, B, C & AREA
DIAGRAM (TOWER TYPE-2A)**

SHEET NO.:

SCALE: - 1:100

DATE: - 25.11.2024

DRAWN BY: -

CHECK BY: -

GENERAL NOTES:
1. ALL DIMENSIONS ARE IN METERS UNLESS NOTED
OTHERWISE