




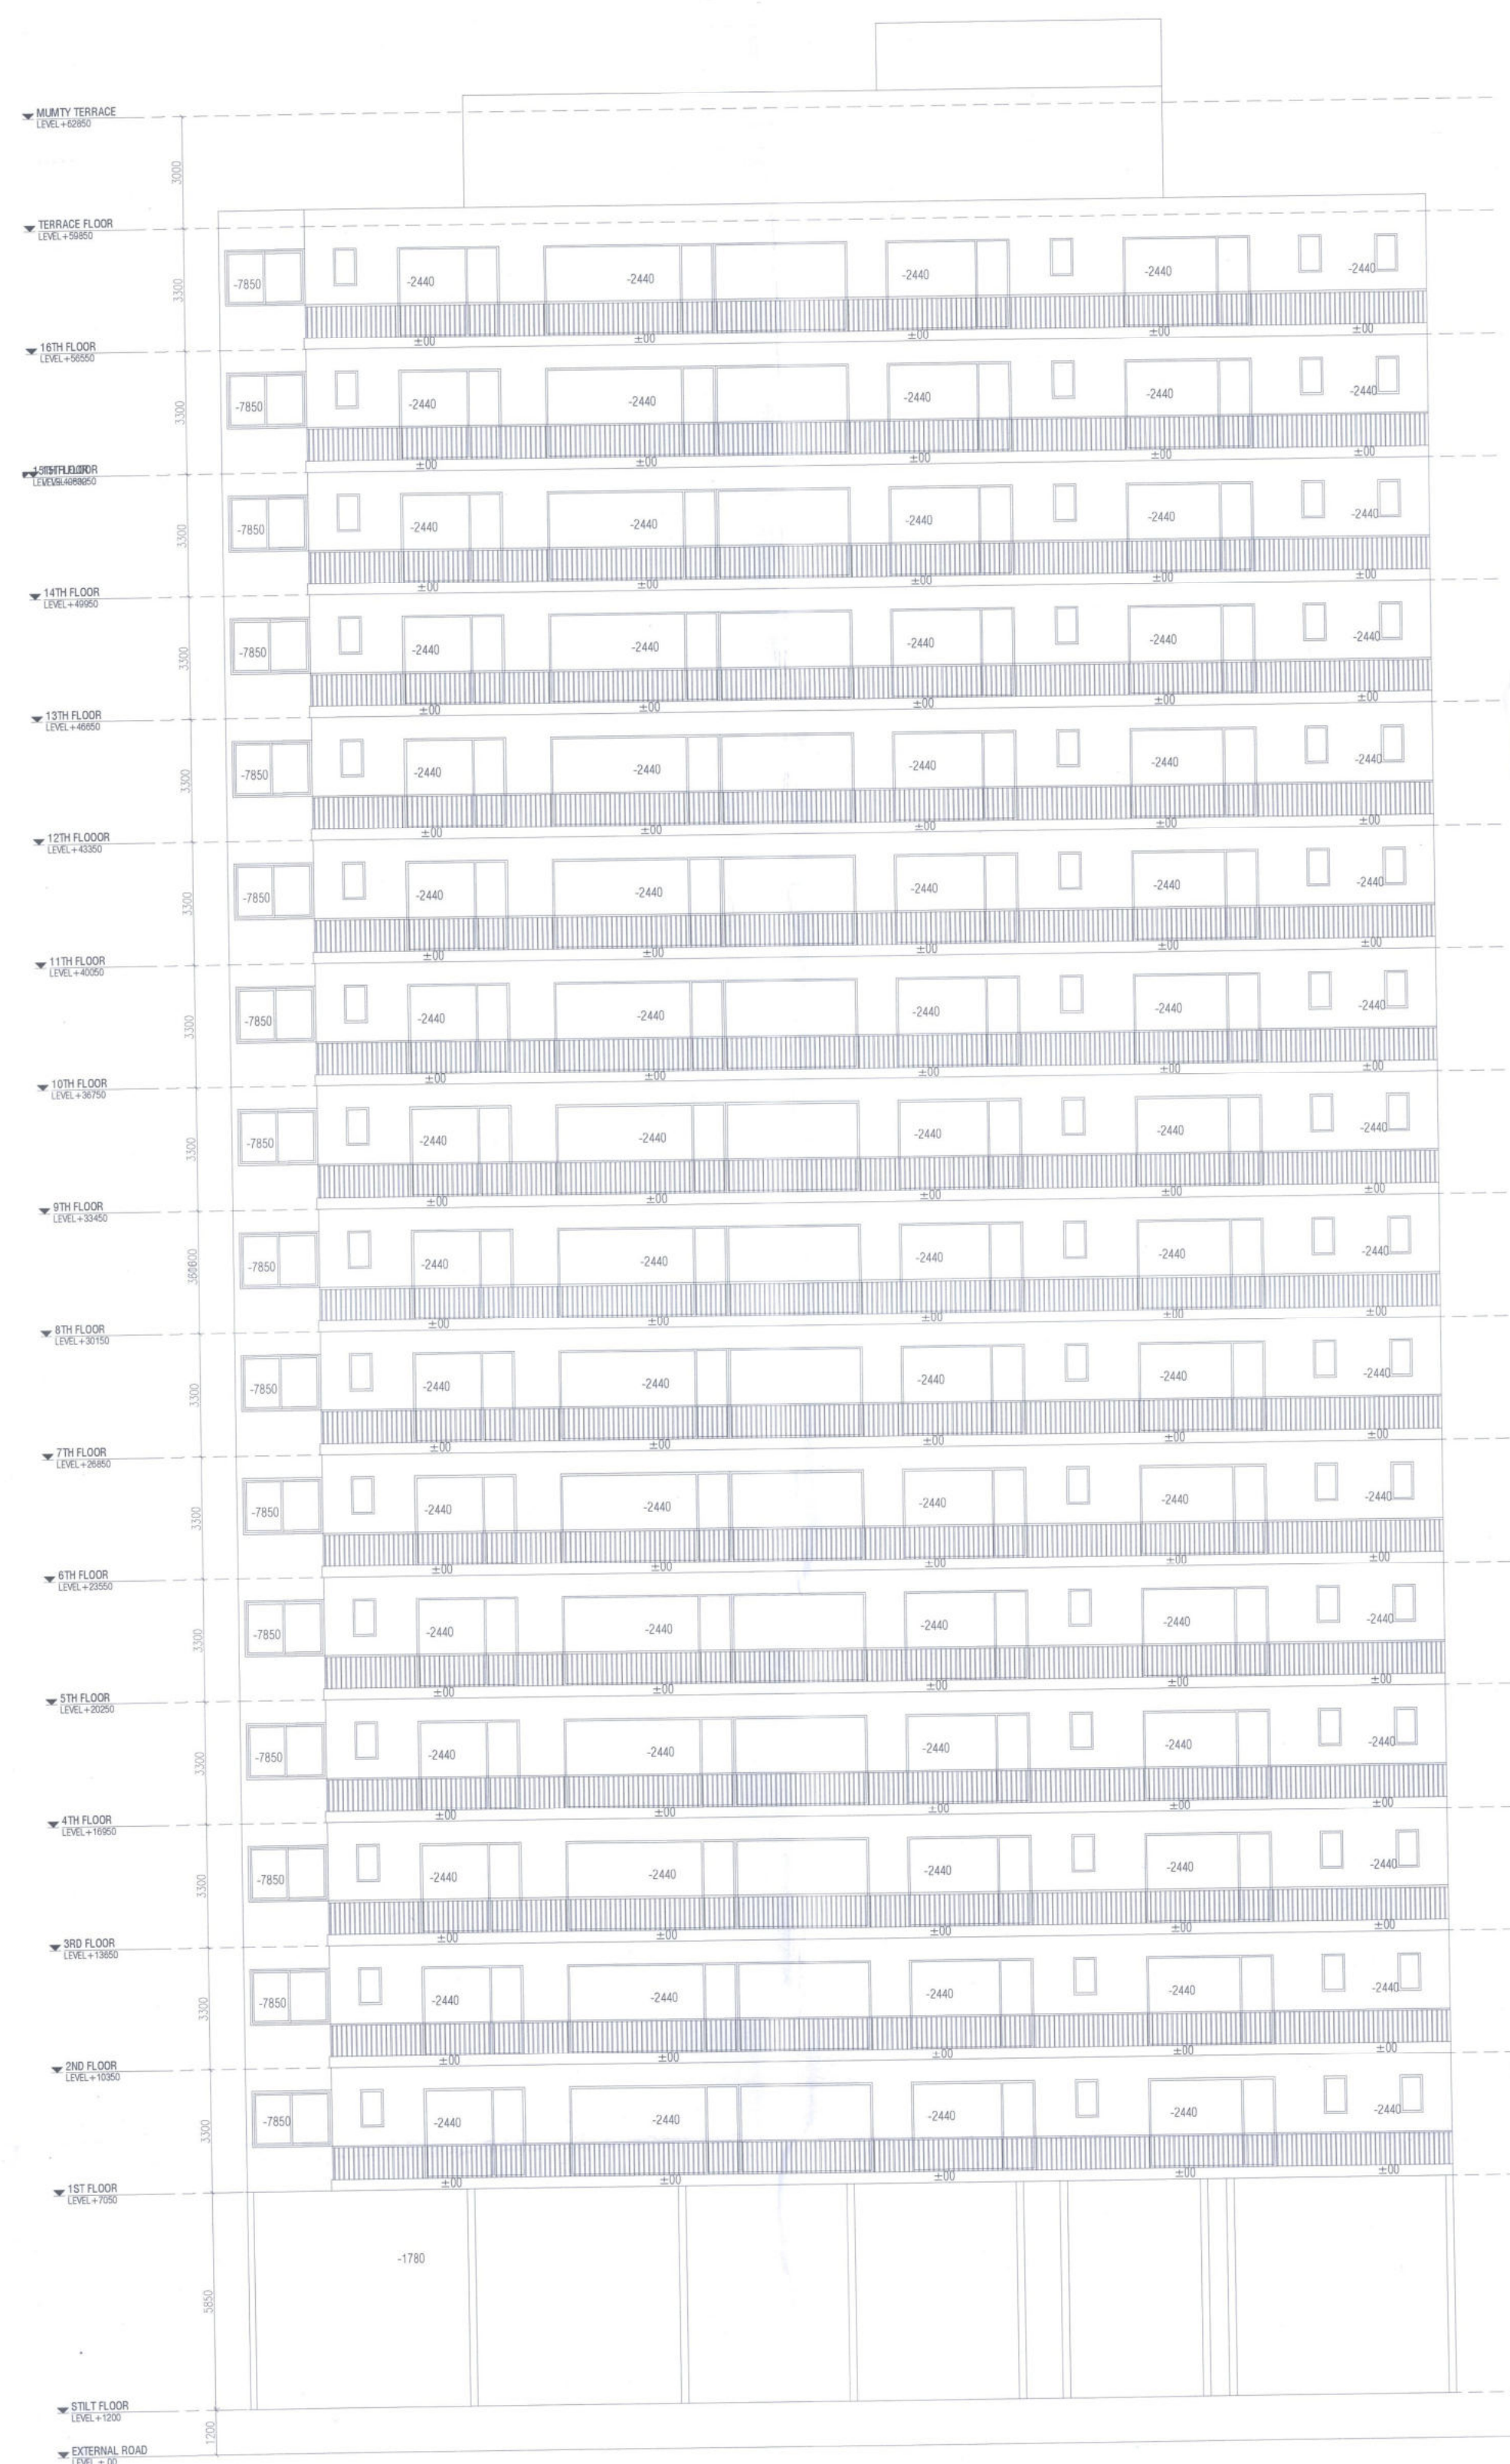

14 BUILDING ELEVATION AT C (TOWER TYPE-2A)

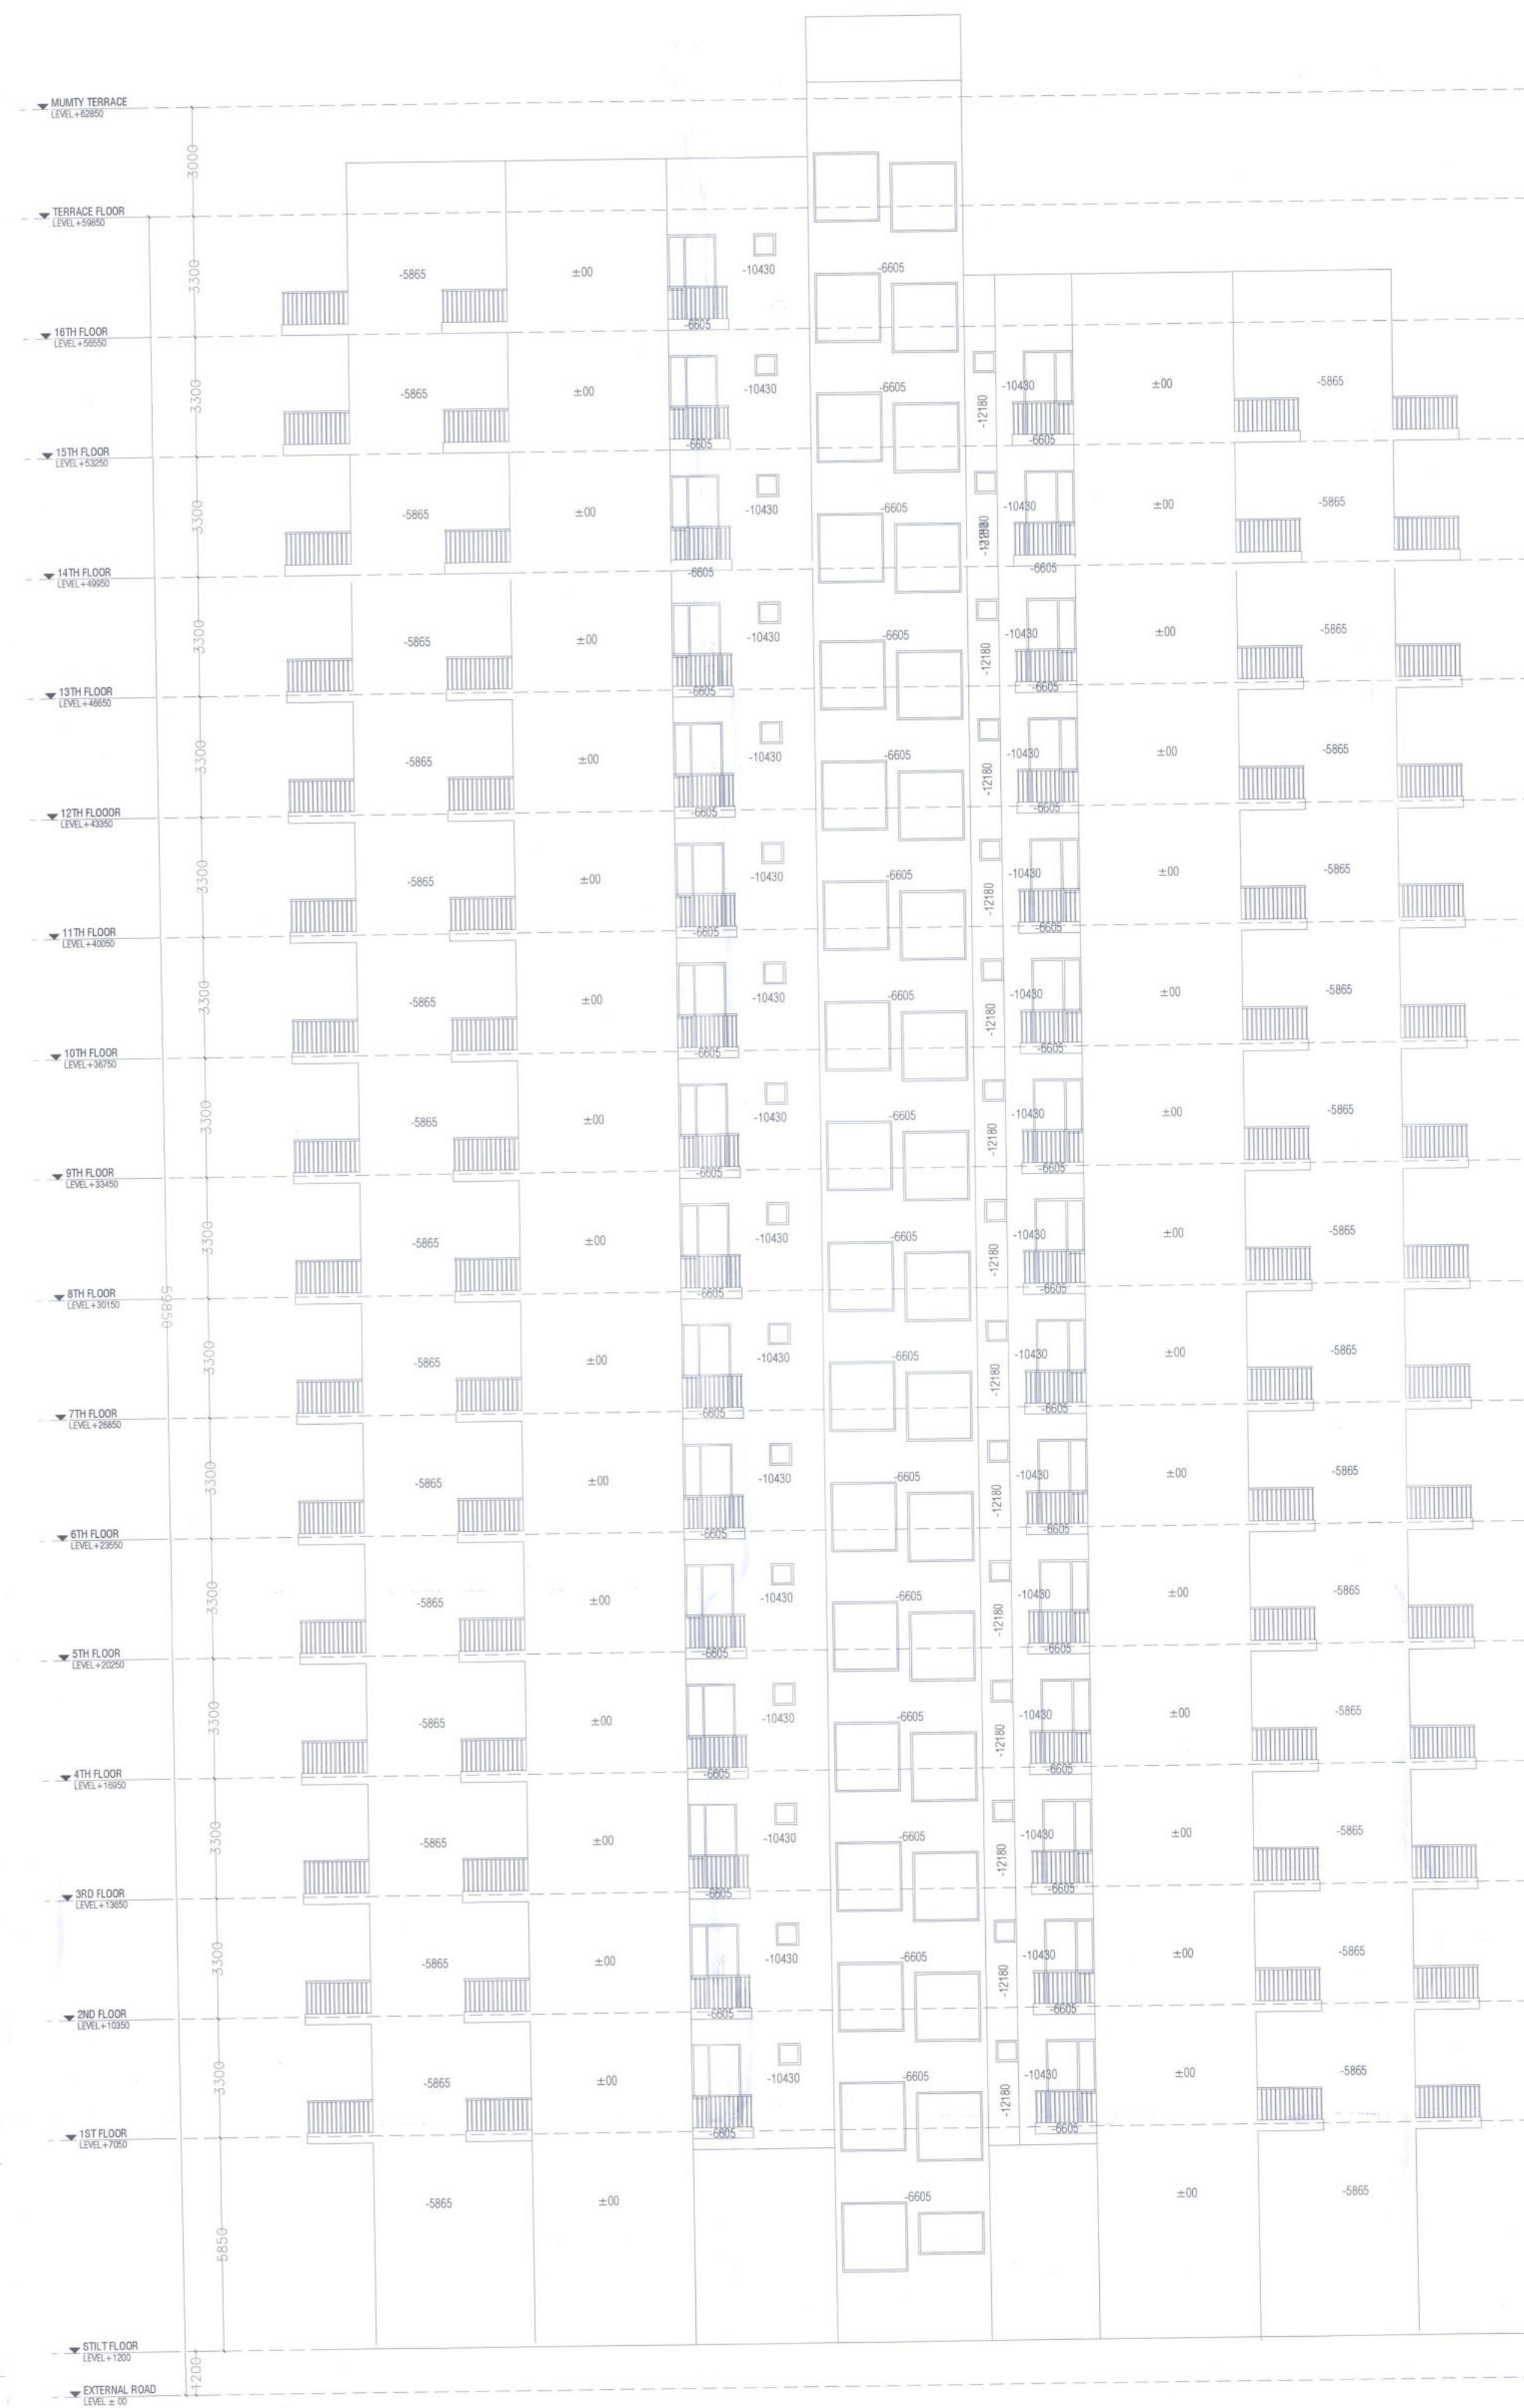

13 BUILDING ELEVATION AT A (TOWER TYPE-2A)

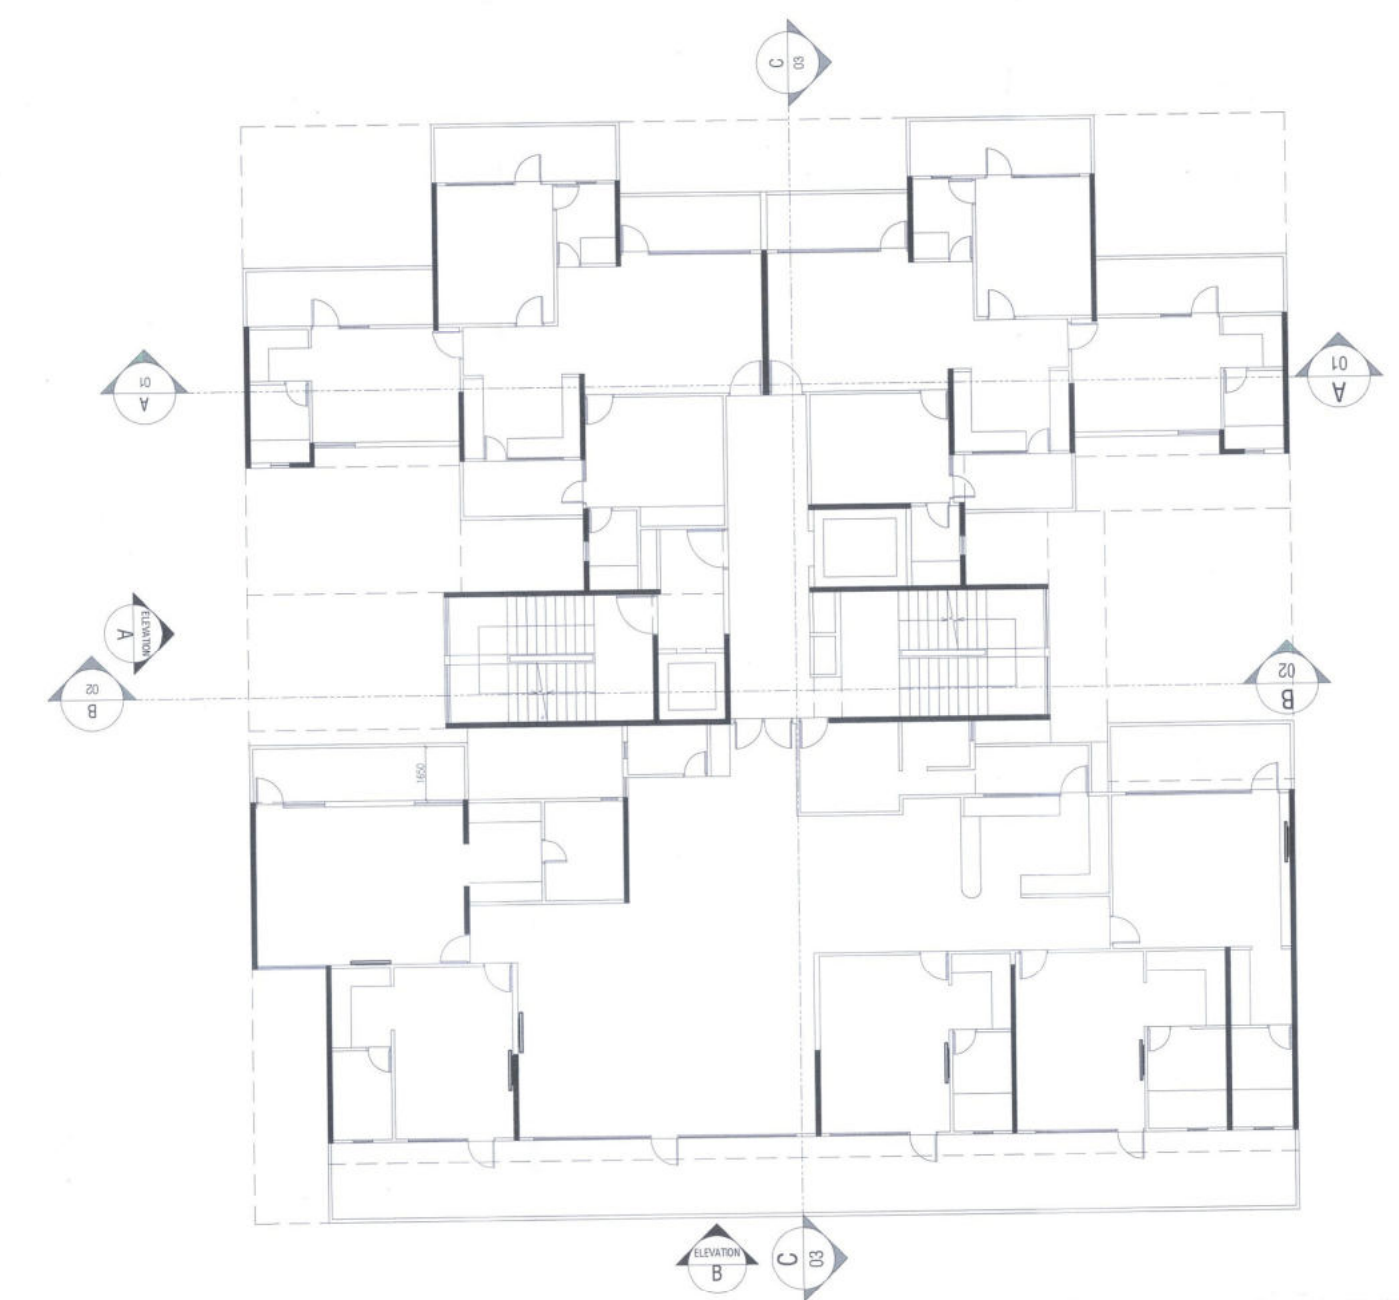

12 TYPICAL TOWER TYPE 2A

Scale: 1:100

CLIENT: HL RESIDENCY (PROP)		
ARCHITECT: 		
PROJECT: Plot No. 3, SECTOR - 30 B, PHASE II, INDUSTRIAL MEDICAL TOWNSHIP, ROHTAK, HARYANA		
DRAWING TITLE: BUILDING ELEVATION-A.B, C & AREA DIAGRAM (TOWER TYPE-2A)		
SHEET NO.	ARCHITECT'S SIGN	OWNER'S SIGN
SCALE: ~ 1:100 DATE: ~ 25.11.2024 DRAWN BY: ~ CHECK BY: ~	 	HL Residency <i>Tardeep Singh</i> Proprietor
GENERAL NOTES: 1. ALL DIMENSIONS ARE IN METERS UNLESS NOTED OTHERWISE.		

Sanctioned & Valid for 05 years
to be read with memo No. 530 Dt. 03/01/2025

Scale: 1:100

Latini

Head Draftsman
HSI IDC IMT Rohtak

hmv.
Assistant Town Planner
HSIIDC IMT, Rohtak


Divisional Town Planner
H. R. Rohtak