
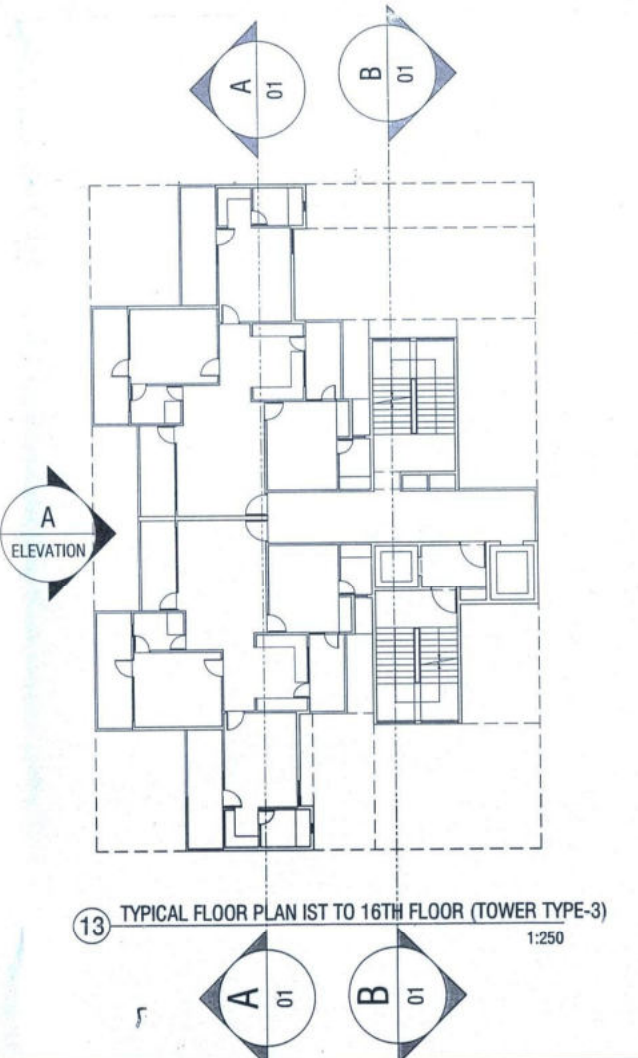
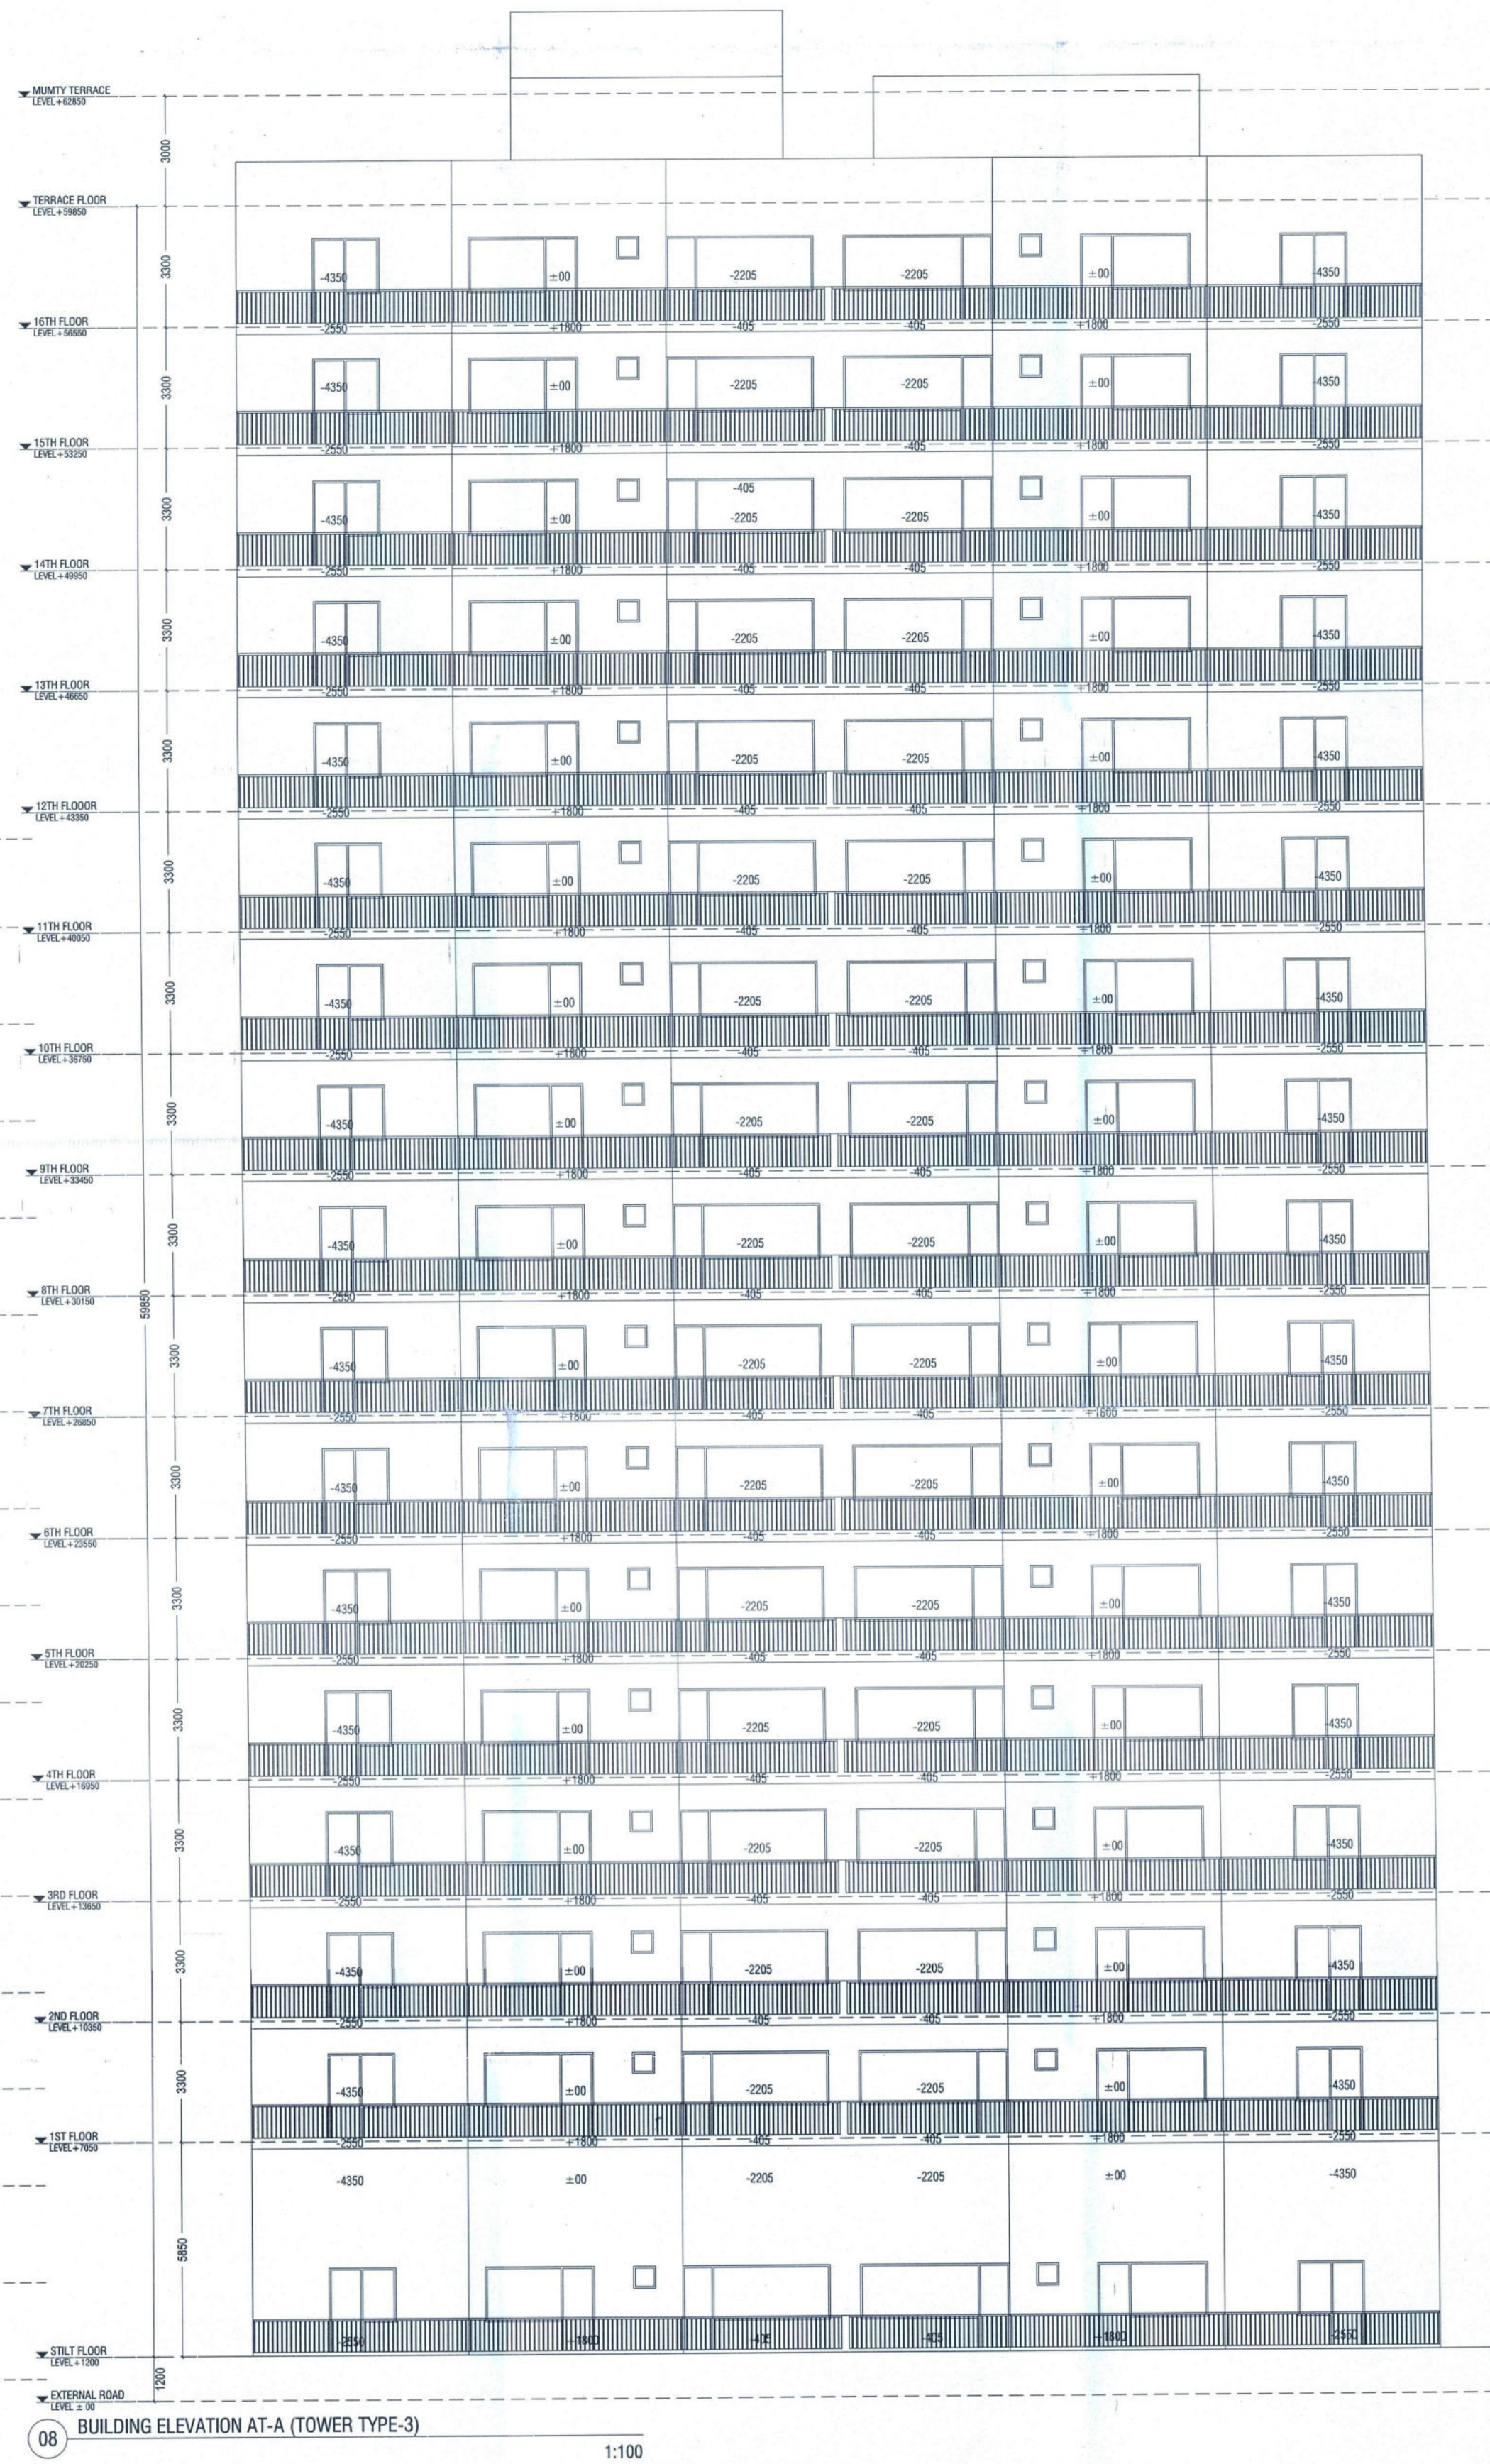
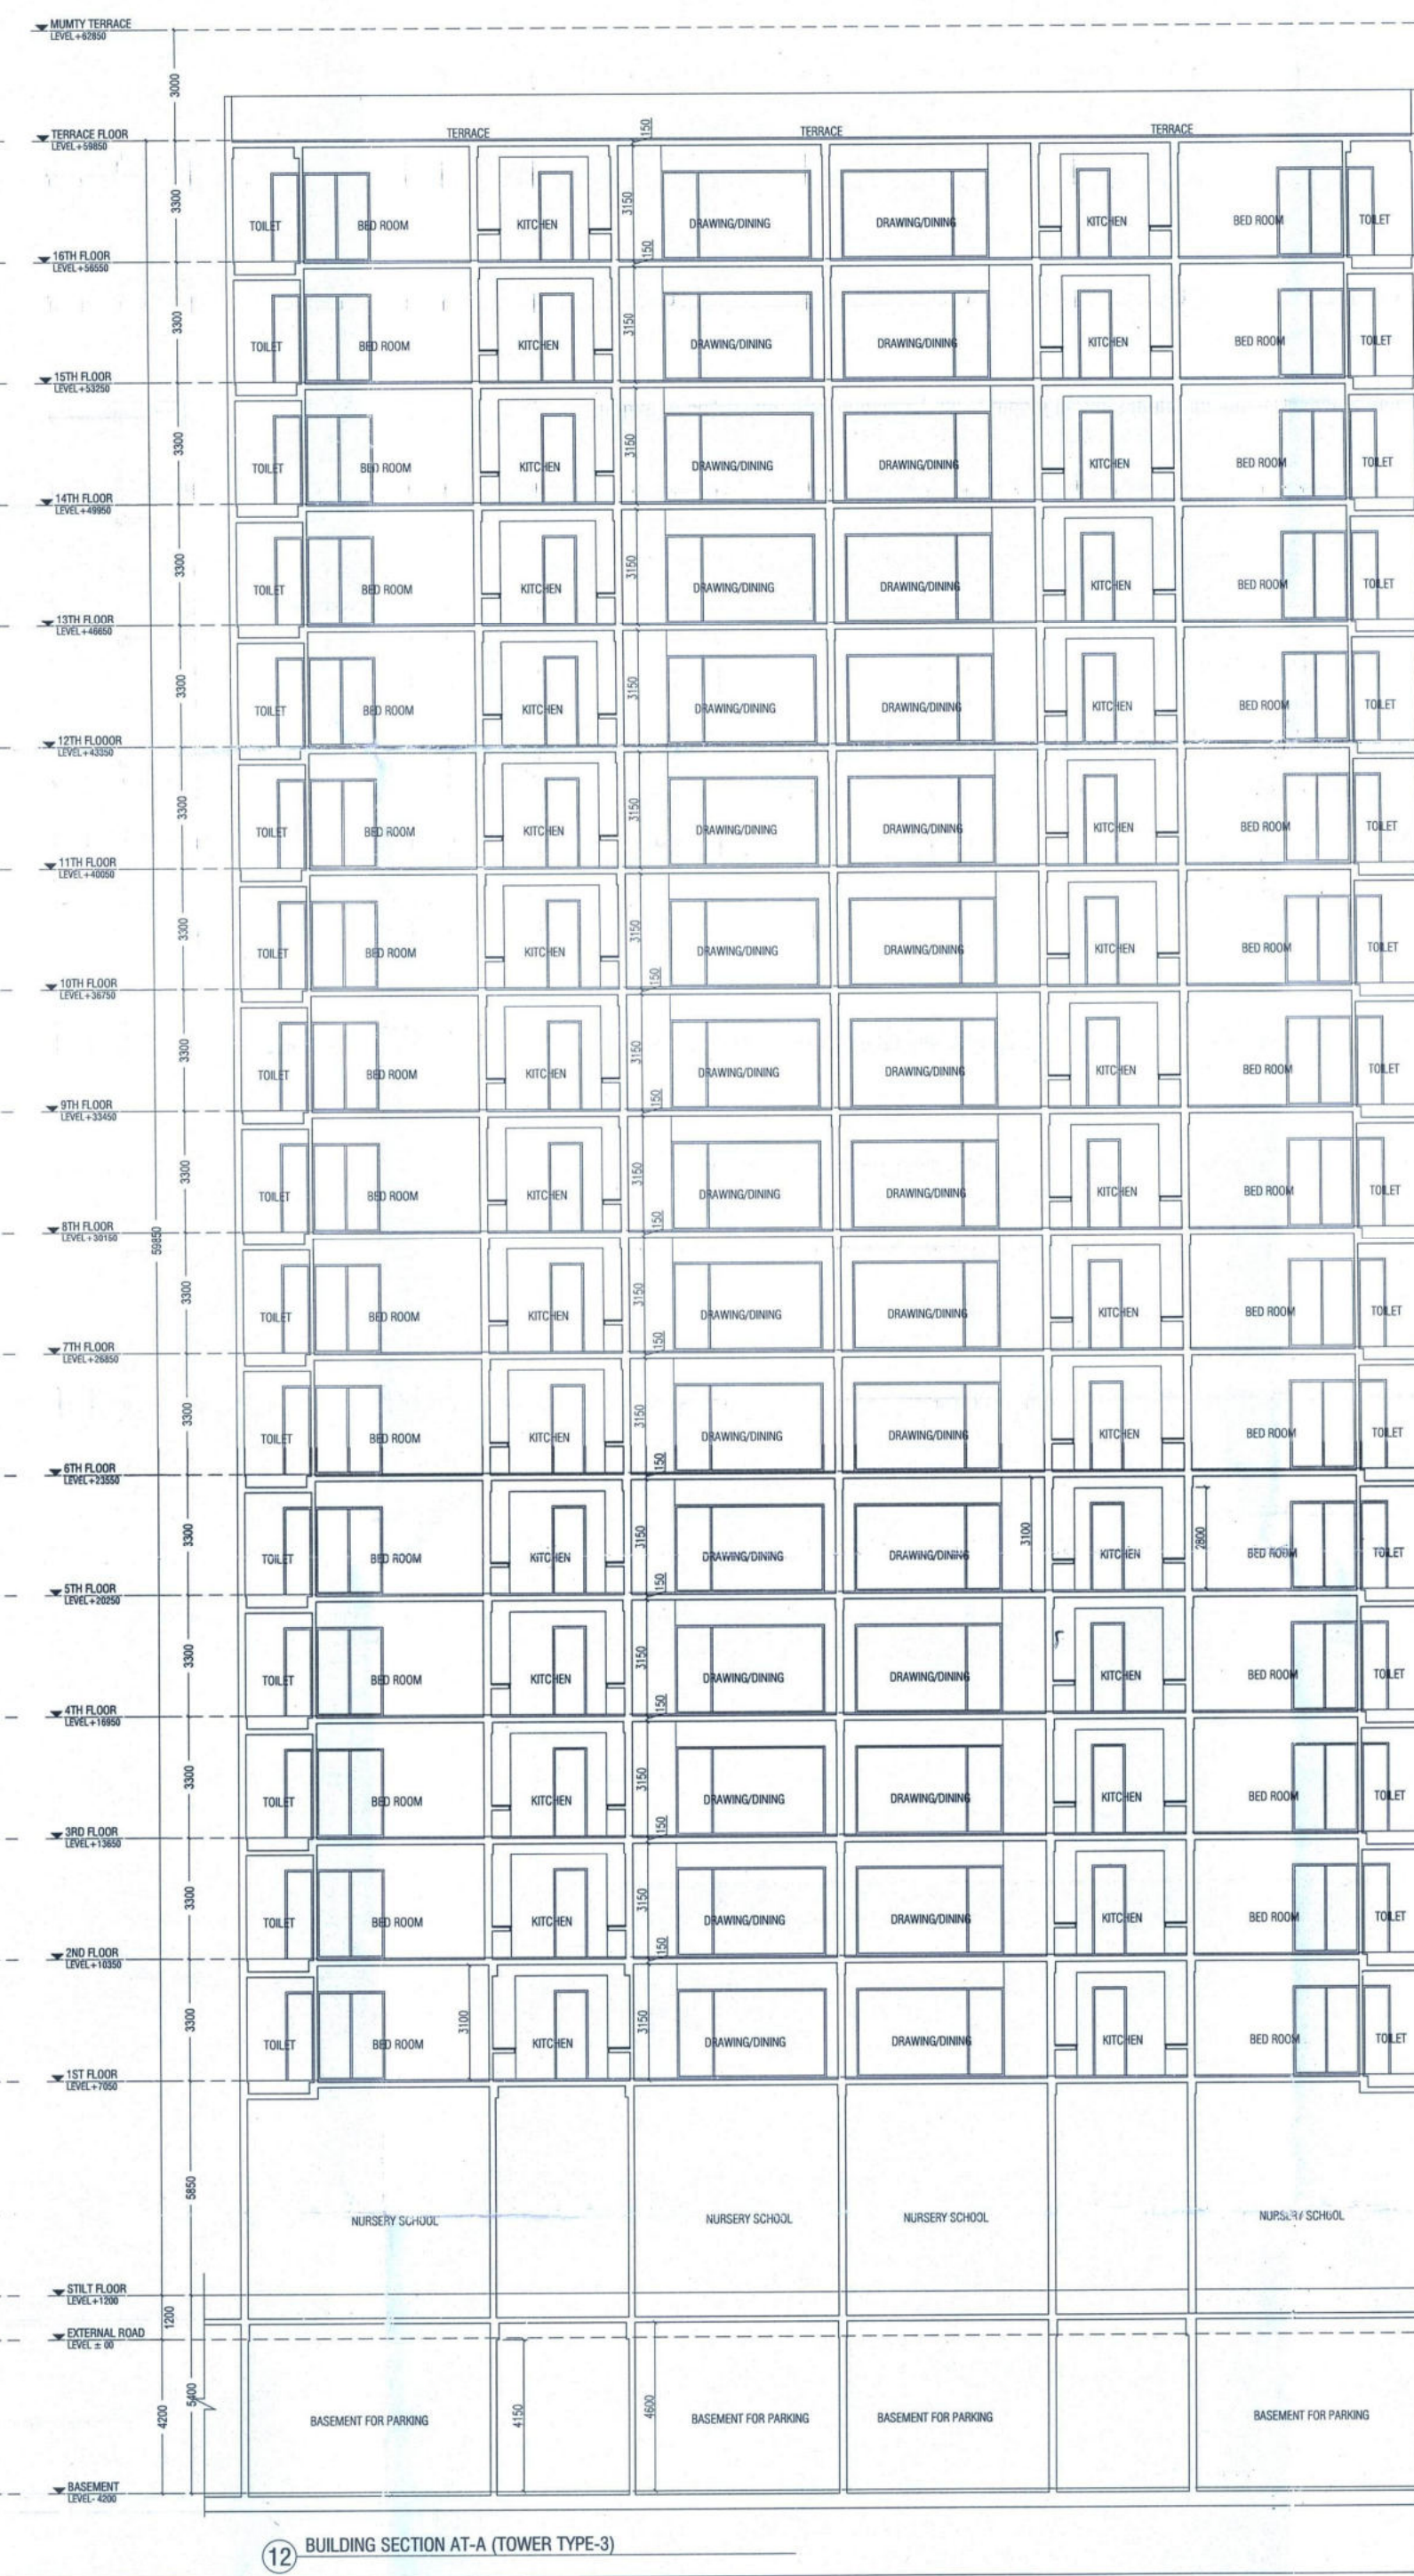


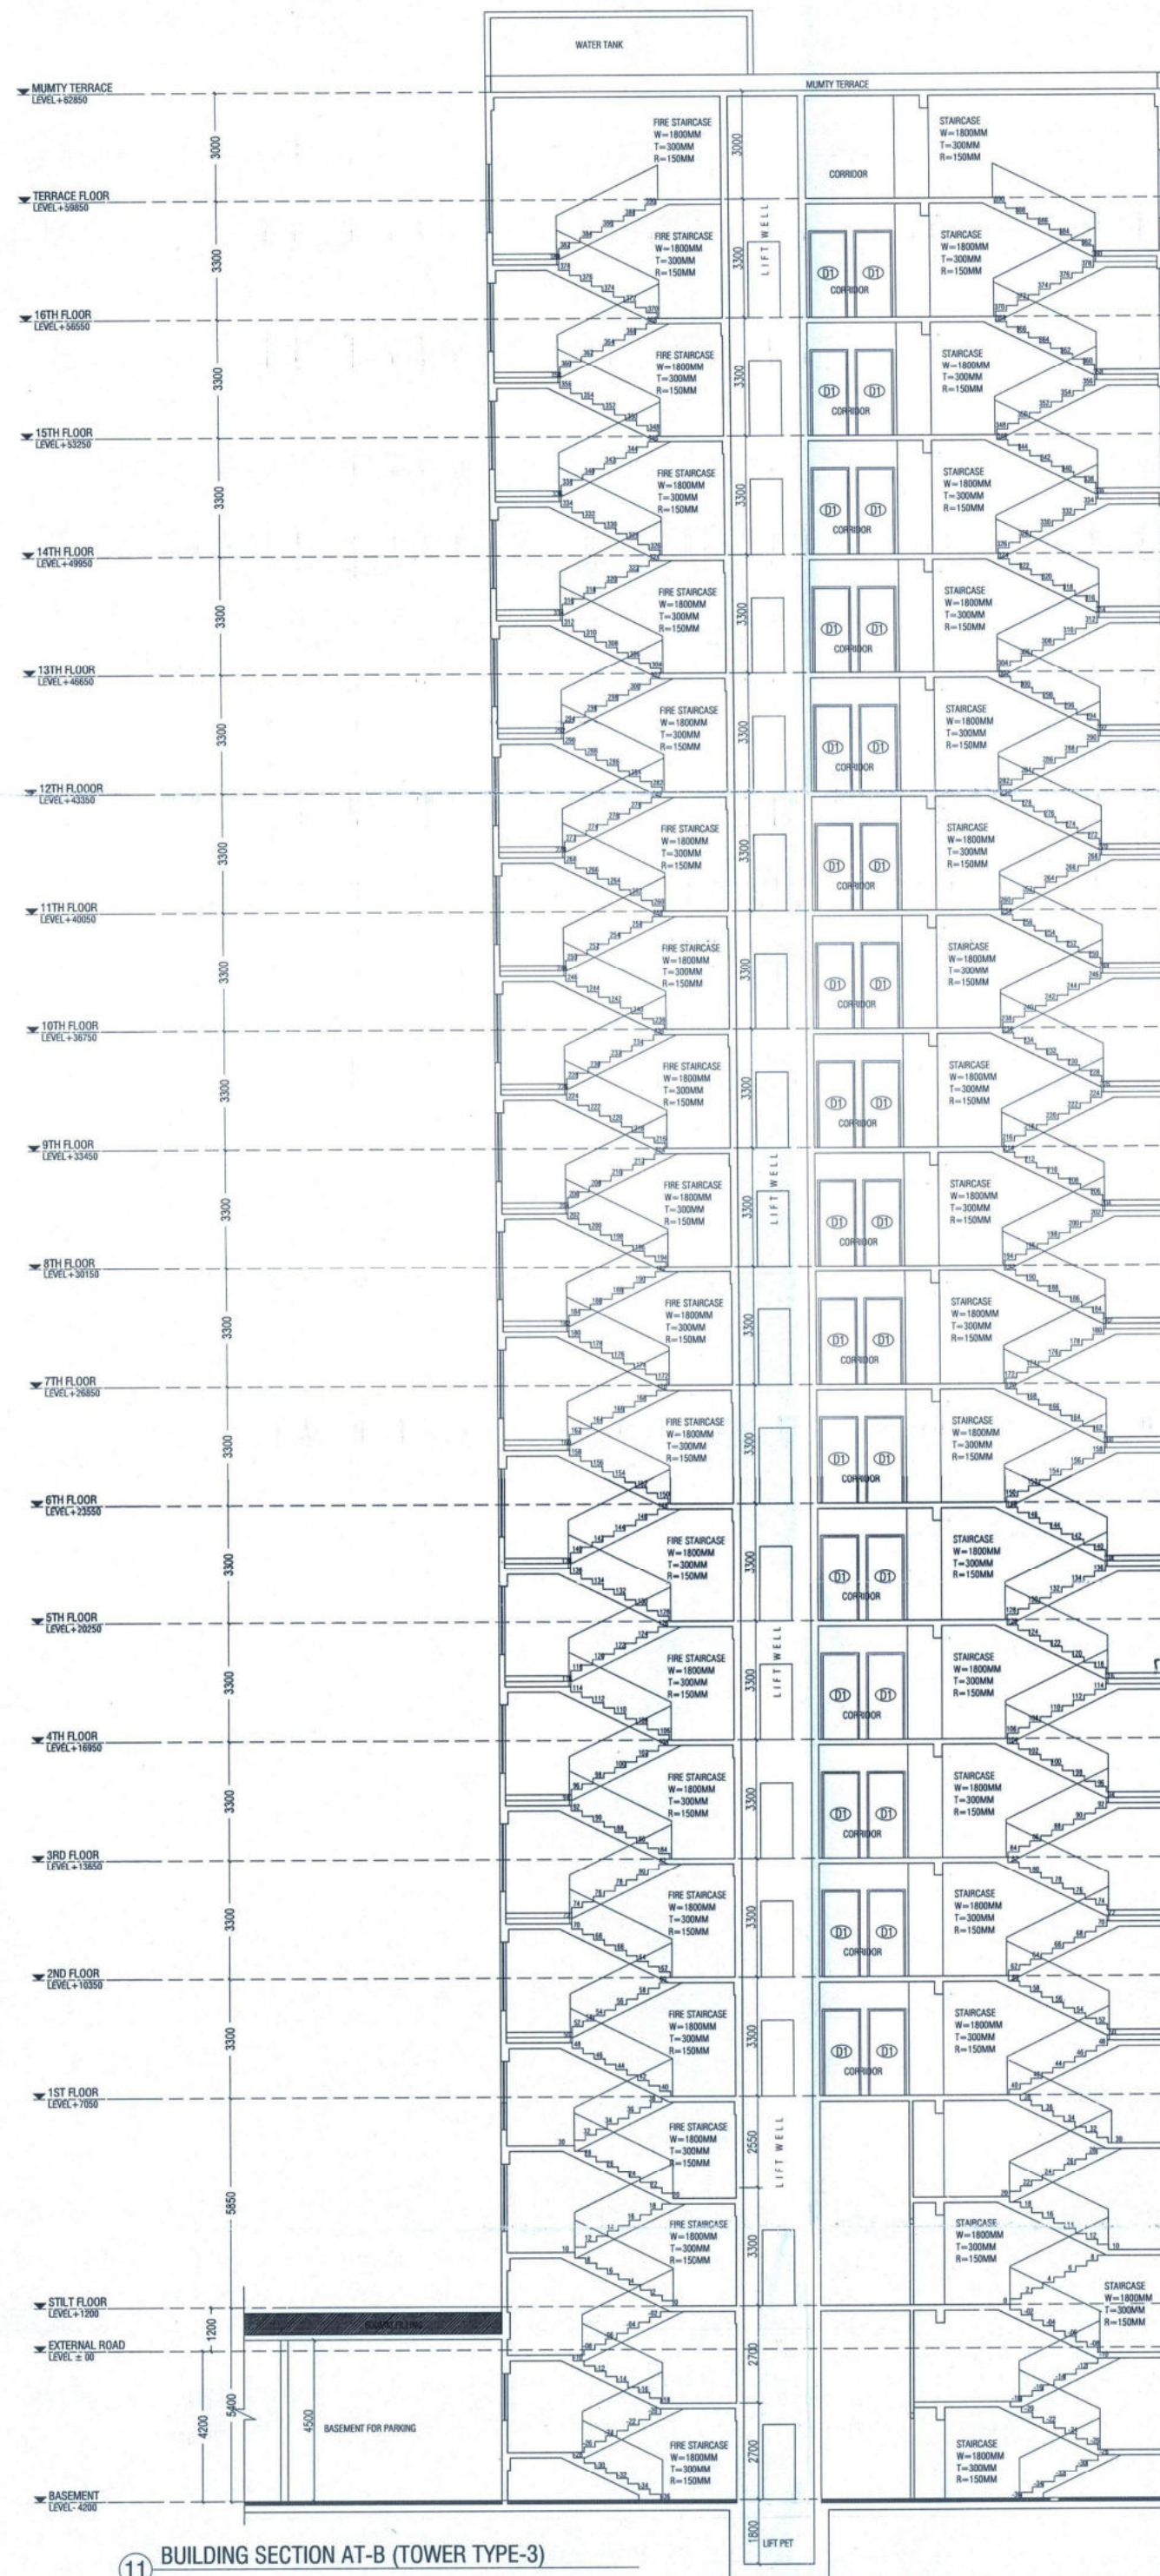

CLIENT:		
HL RESIDENCY (PRO)		
ARCHITECT:		
RA INFRA STUDIO		
PROJECT:		
PLOT No. 3, SECTOR - 30 B, PHASE II, INDUSTRIAL MODAL TOWNSHIP, ROHTAK, HARYANA		
DRAWING TITLE:		
BUILDING SECTIONS (TOWER TYPE-3)		
SHEET NO.		
ARCHITECT'S SIGN		
OWNER'S SIGN		
SCALE:- 1:125		
DATE:- 25.11.2024		
DRAWN BY:-		
CHECK BY:-		
GENERAL NOTES:		
1. ALL DIMENSIONS AREA IN MILLIMETERS UNLESS NOTED OTHERWISE.		

Sanctioned & Valid for 05 years
to be read with memo No. 520.DL.03/01/2025

Head Draftsman
HSIIDC IMT Rohtak

Assistant Town Planner
HSIIDC IMT, Rohtak

Divisional Town Planner
HSIIDC IMT, Rohtak