
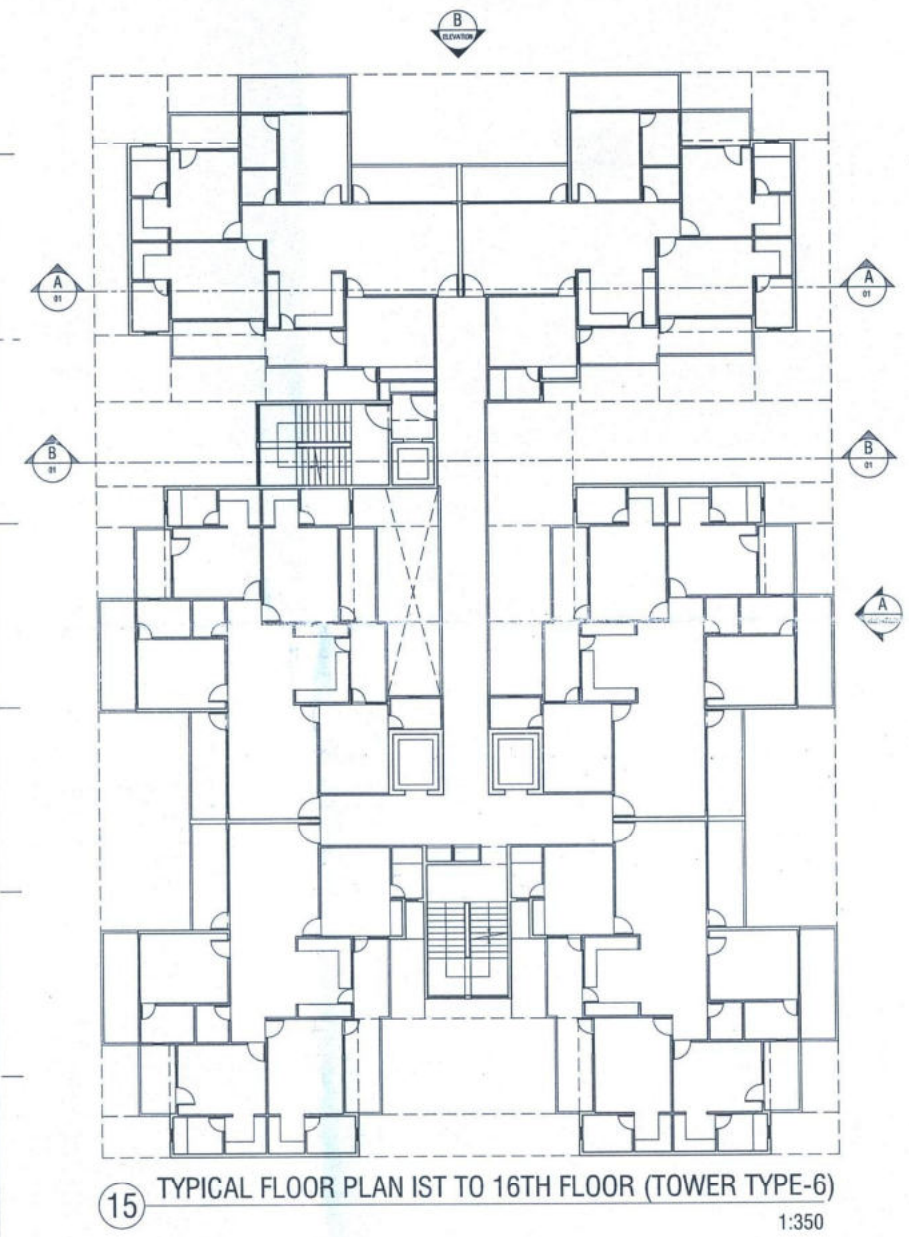


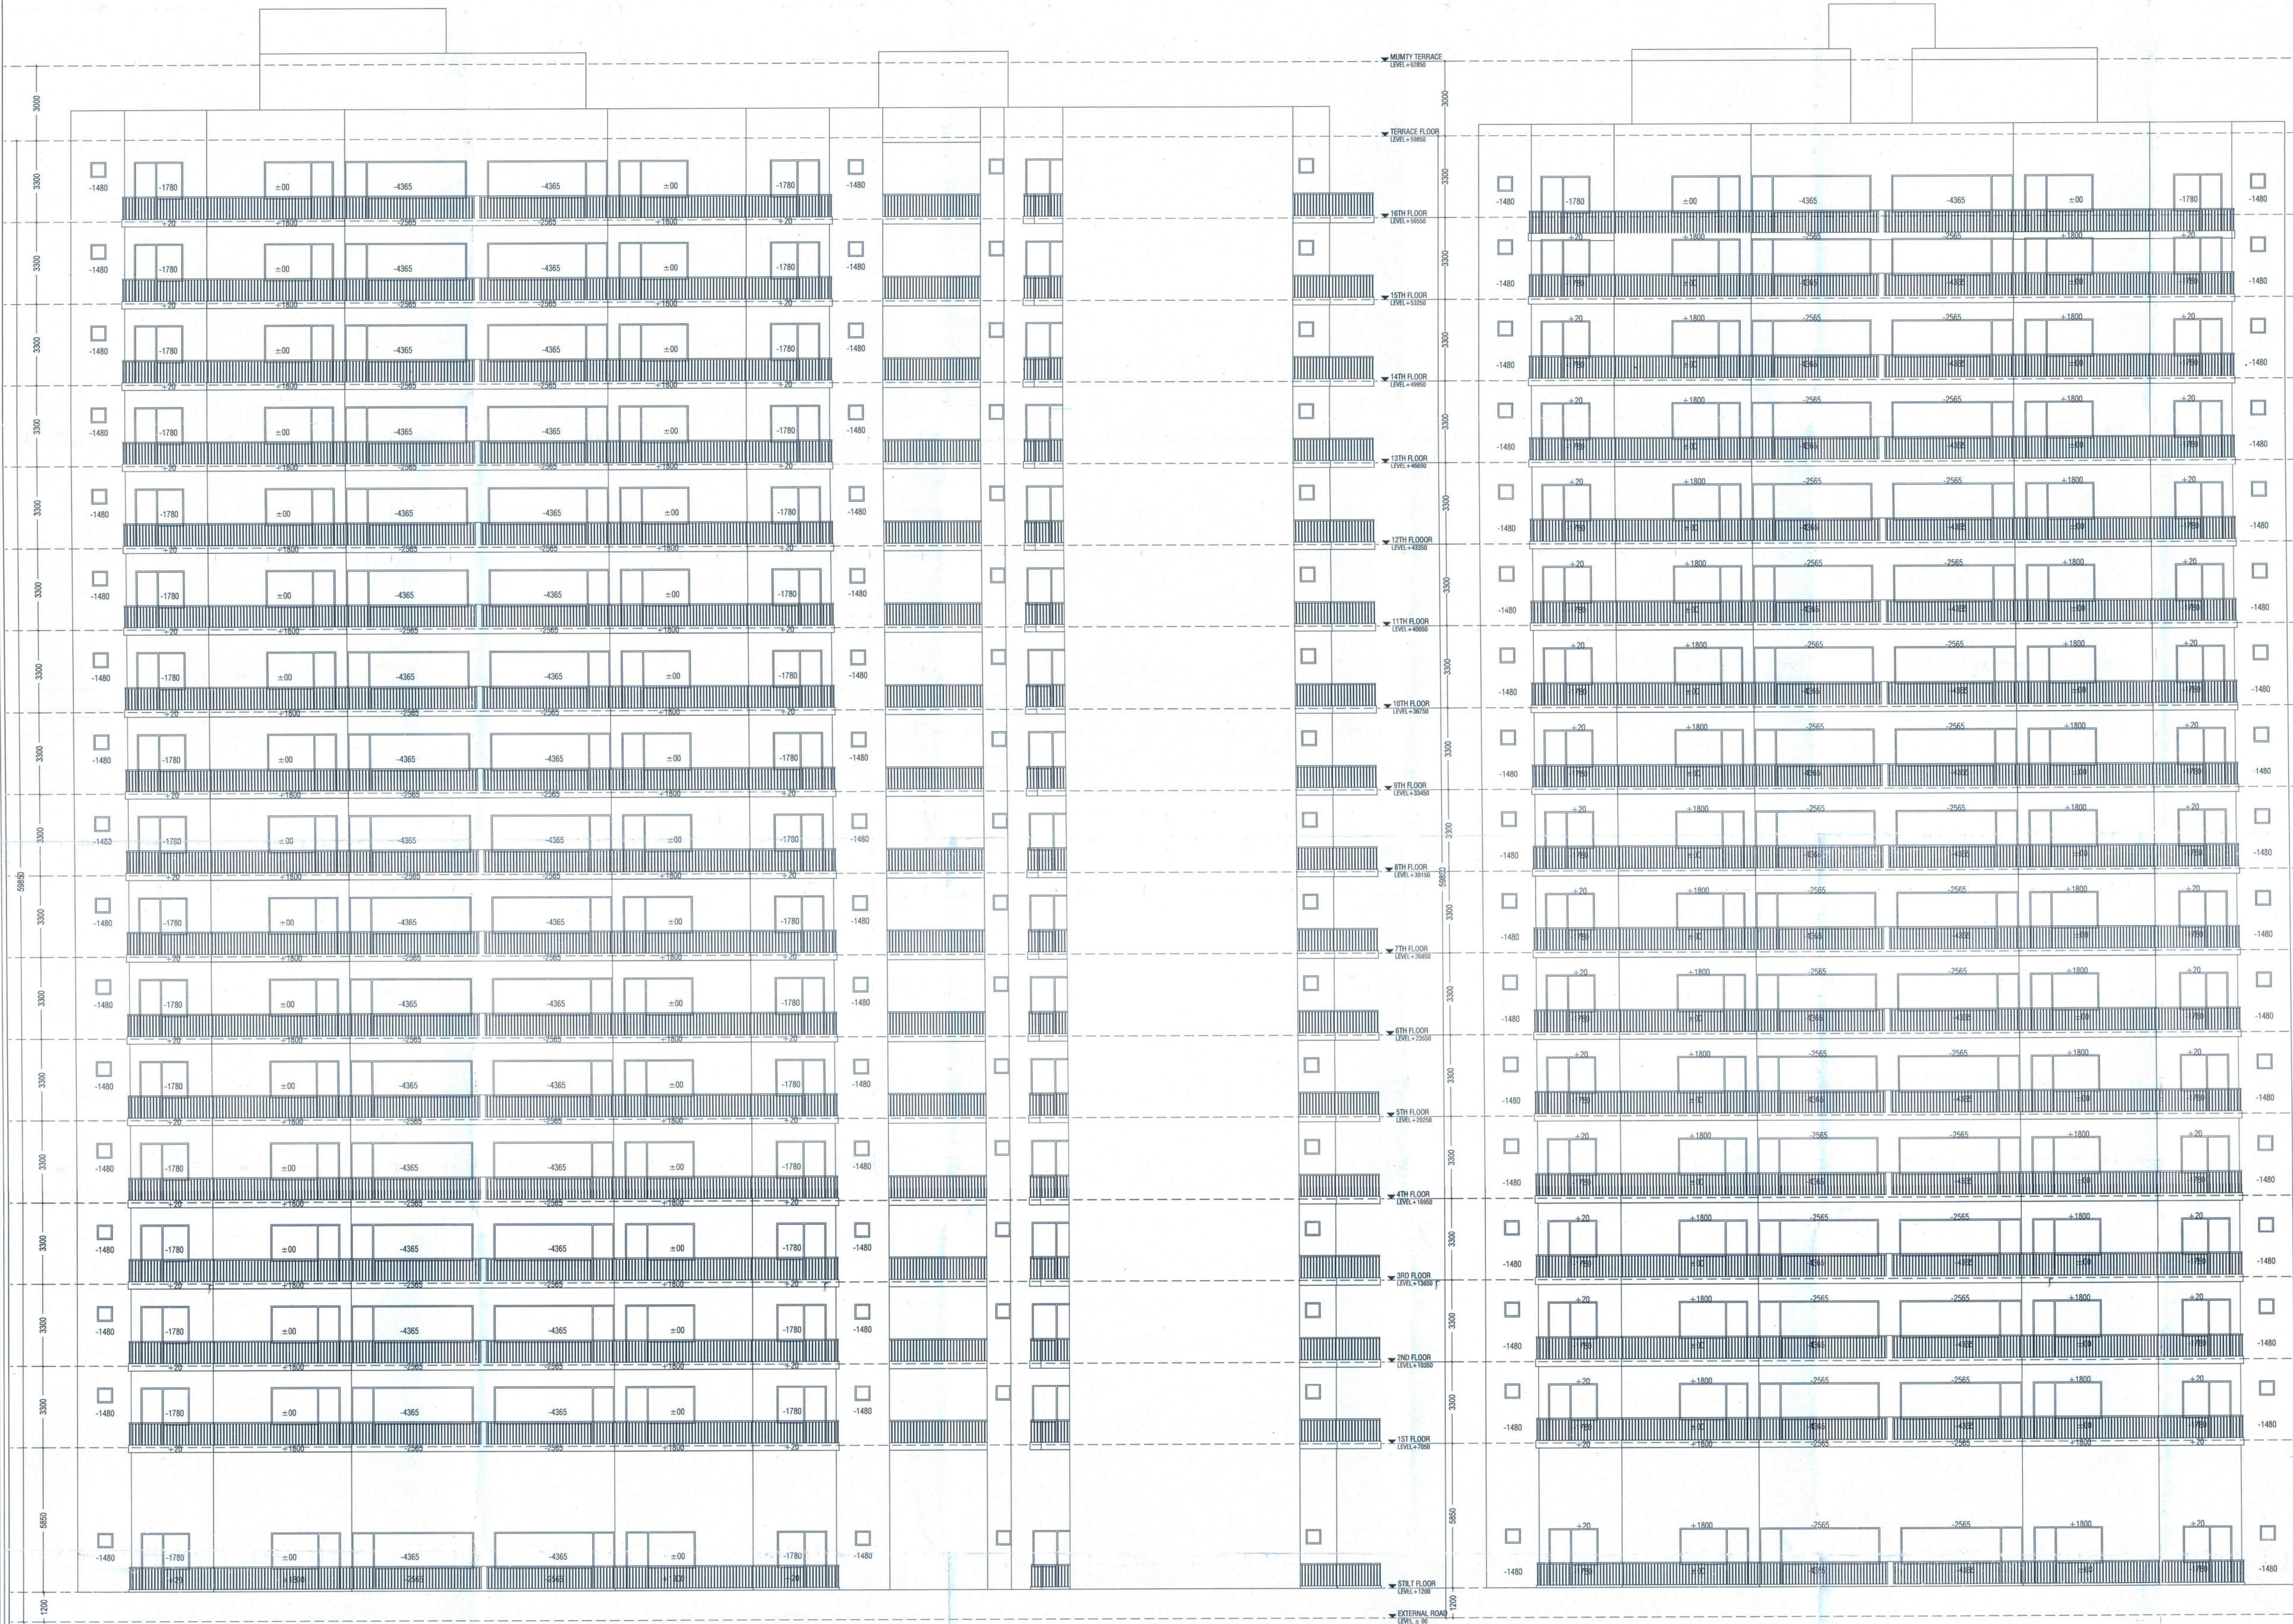

CLIENT:	
HL RESIDENCY (PROP)	
ARCHITECT:	
PROJECT:	
PLOT No.-3, SECTOR - 30 B, PHASE II, INDUSTRIAL MODAL TOWNSHIP, ROHTAK, HARYANA	
DRAWING TITLE:	
ELEVATION & SECTION (TOWER TYPE-6)	
SHEET NO.	ARCHITECT'S SIGN
SCALE:- 1:100	OWNER'S SIGN
DATE: 25.11.2024	
DRAWN BY:-	
CHECK BY:-	
GENERAL NOTES:	
1. ALL DIMENSIONS AREA IN MILLIMETERS UNLESS NOTED OTHERWISE.	

Sanctioned & Valid for 05 years
to be read with memo No. 526 Dt. 03/01/2025

Joti
Head Draftsman
HSI IDC IMT Rohtak

Assistant Town Planner
HSI IDC IMT, Rohtak

Divisional Town Planner
HSI IDC IMT, Rohtak

Pardeep Sharma
Architect

HL Residency
Proprietor