


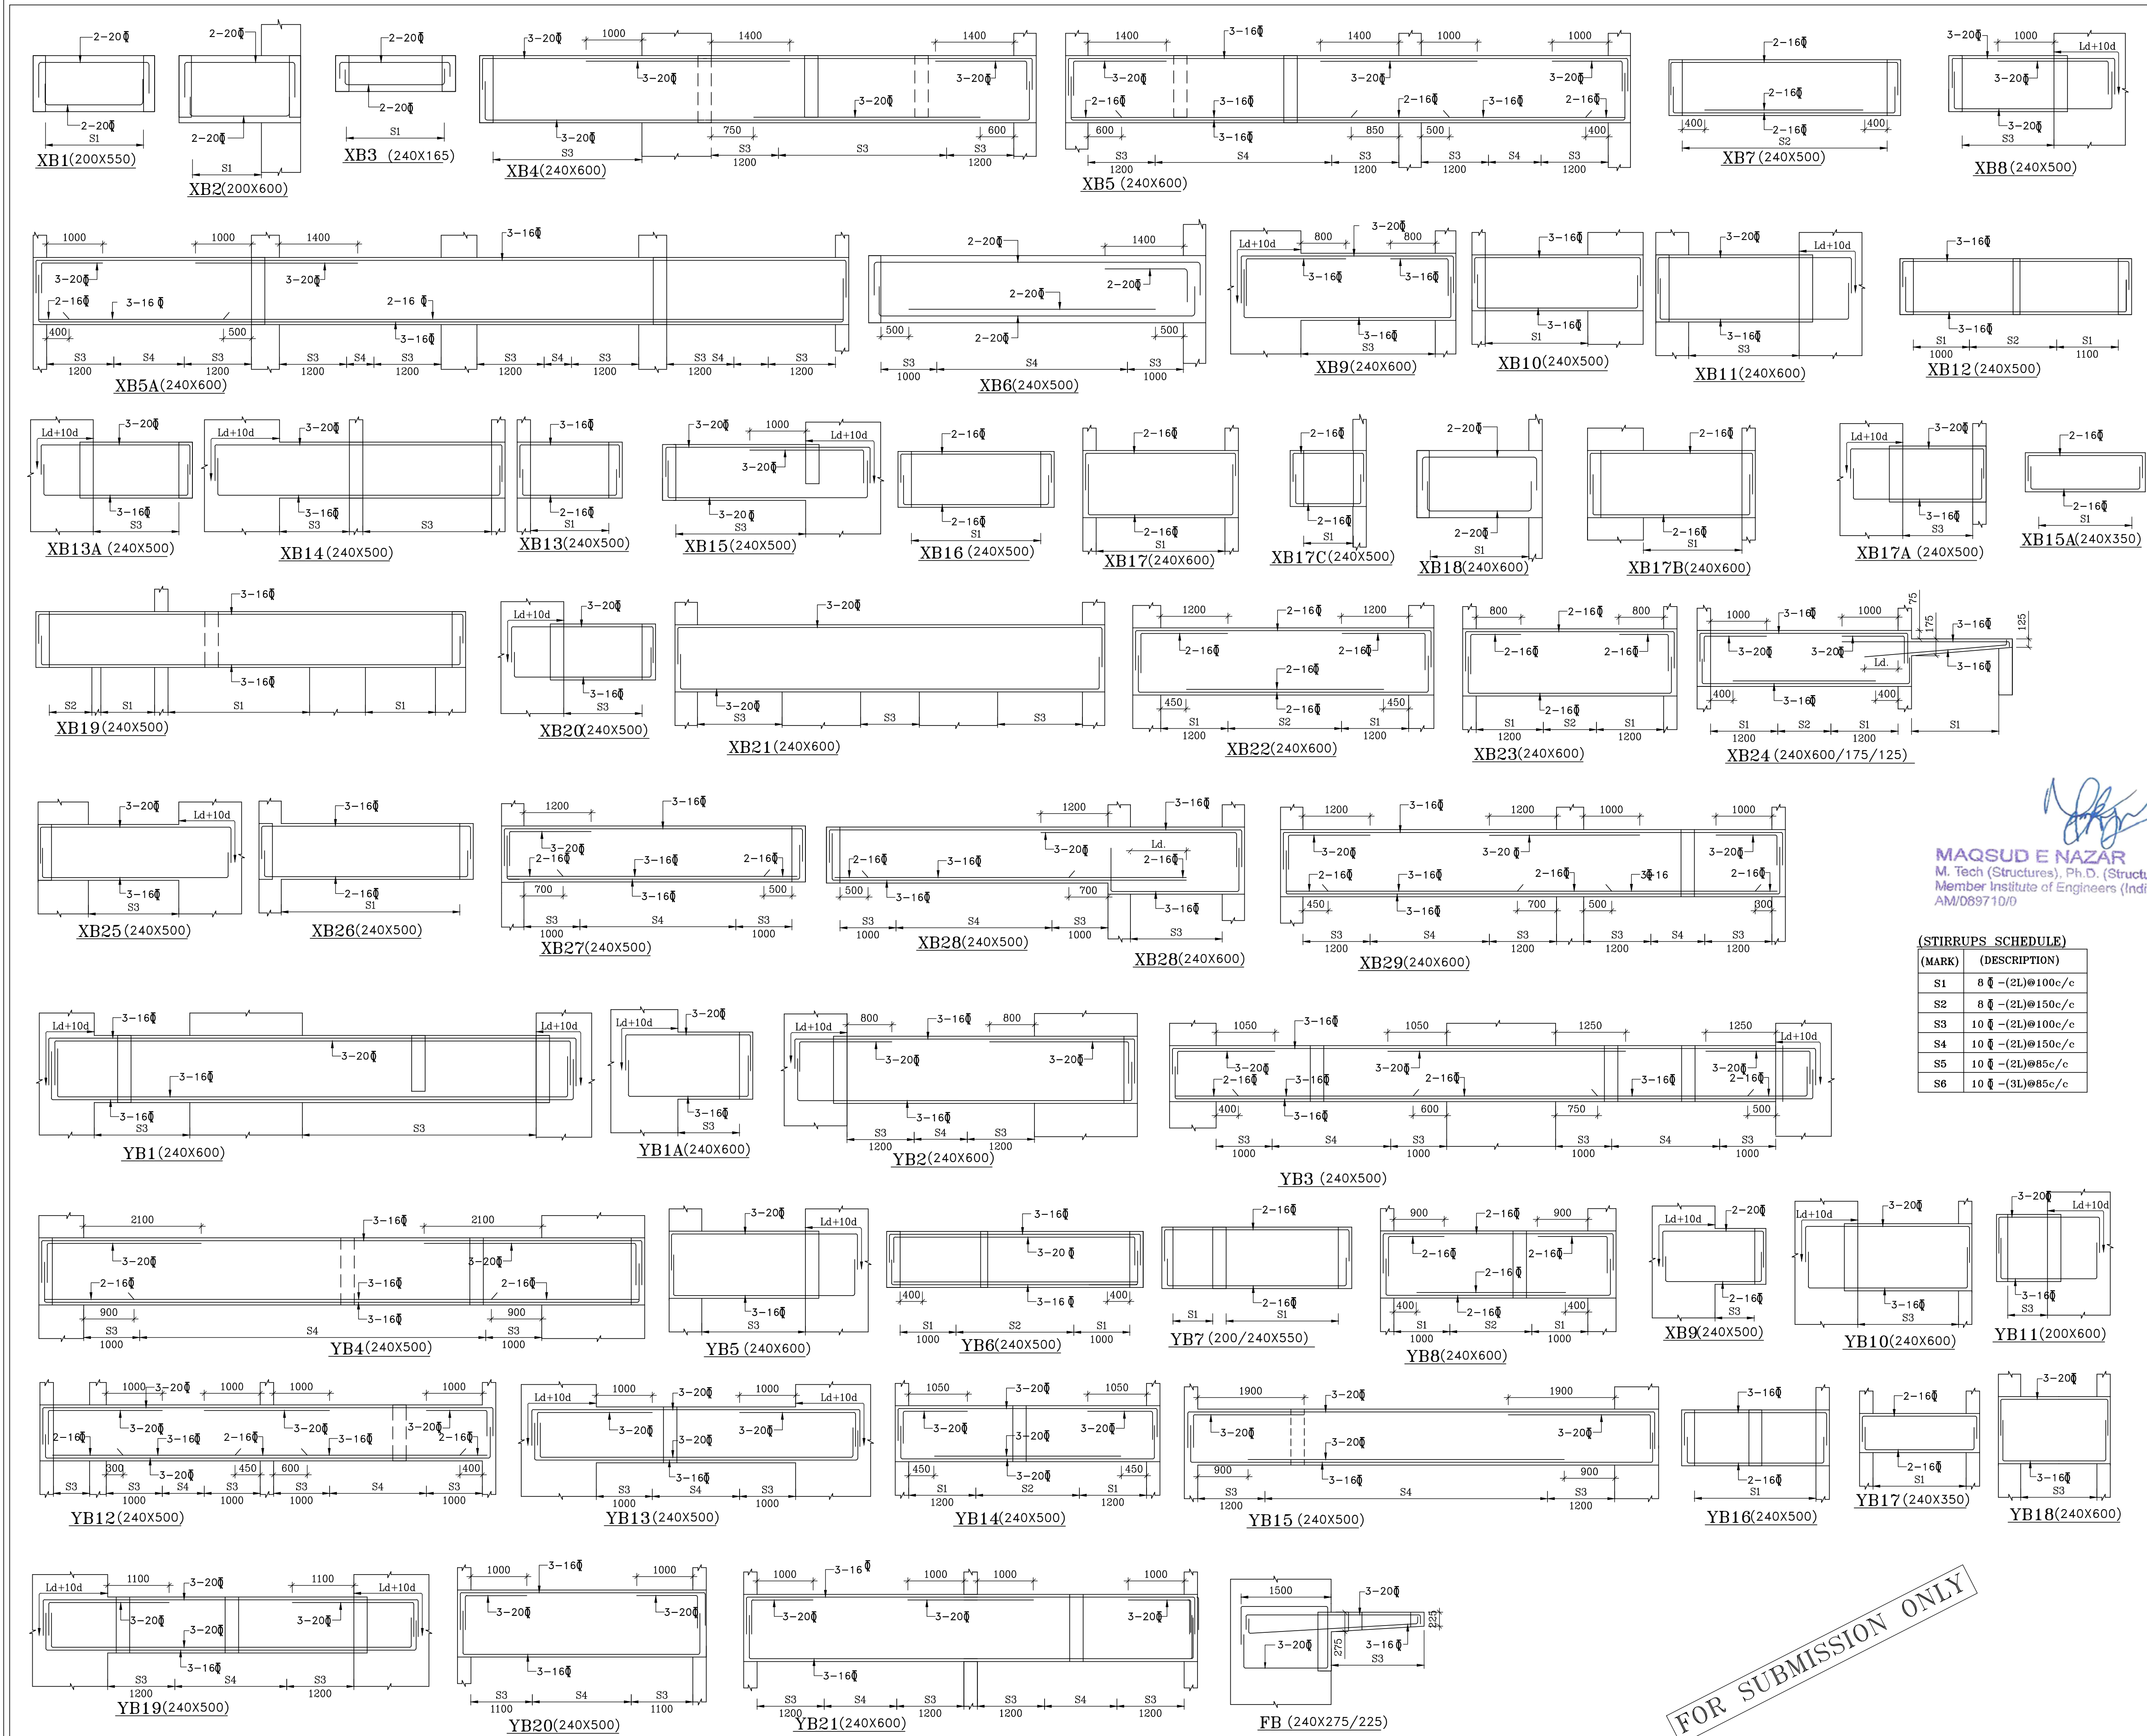


COPY RIGHT: THIS DRAWING IS THE COPYRIGHT OF THE CONSULTANT AND MAY BE USED OR REPRODUCED ONLY WITH HIS WRITTEN PERMISSION.

GENERAL NOTES:-

- ALL DIMENSIONS ARE IN MM.
- DO NOT SCALE ANY DIMENSION.
- GENERAL NOTES SHALL ALSO BE READ IN CONJUNCTION WITH THIS DRAWING.
- FOR REINFORCEMENT Fe 550 SHALL BE USED CONFIRMING TO IS : 1786 (LATEST REVISION).
- FOR R.C.C. WORK USE MIX M50 CONFIRMING TO IS 456 : 2000 OR AS SPECIFIED IN RESPECTIVE DWG.
- ALL BEAM SIZE SHALL BE 240X500 (U.N.O.)
- BEAM LAYOUT (U.N.O.) SHALL MATCH WITH THE WALL LAYOUT SHOWN IN ARCHITECTURAL DRAWINGS.
- ALL STRUCTURAL LEVELS ARE 50mm BELOW THE ARCHITECTURAL LEVELS (U.N.O.)
- THE CLEAR COVER TO THE REINFORCEMENT SHALL BE AS FOLLOWS:-
(a) BEAMS (top,bottom & SIDE) : 25 MM

KEY PLAN

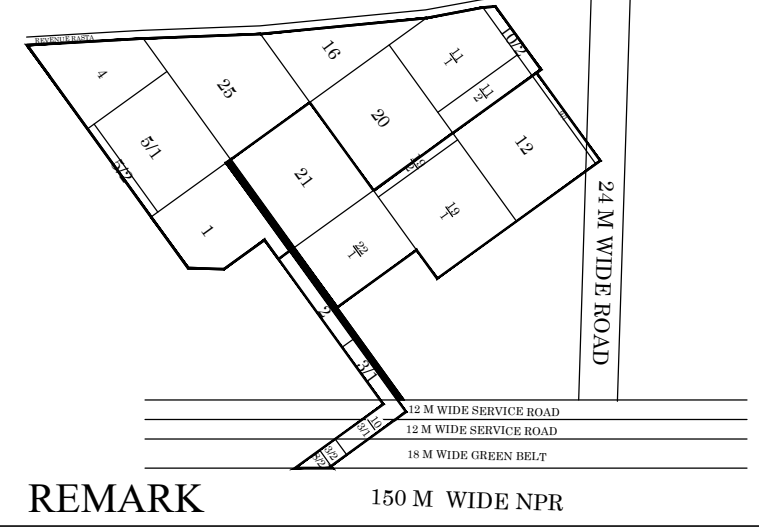

REMARK

R0	FOR SUBMISSION ONLY	02.12.2024
REVISION	DESCRIPTION	DATE

GOOD FOR CONSTRUCTION	TENDER	INFORMATION ONLY
☐	☐	☐
PROOF CHECKING	APPROVAL ONLY	SUBMISSION
☐	☐	☒

Union Buildmart Pvt.Ltd, Vibrant infratech Pvt. Ltd,
Targe Buildcon Pvt in Collaboration with
Union Buildmart Pvt. Ltd

Architect:

gpm GIAN P. MATHUR AND ASSOCIATES (P) LTD.
C - 55, East Of Kailash, New Delhi-110065
ARCHITECTS T : 011-46599599 / F : 011-46599512
& PLANNERS E : info@gpmindia.com / W : www.gpmindia.com

Project Title:
GROUP HOUSING COLONY UNDER(MIX
LAND USE) TOD ZONE FOR 3.50 F.A.R.
ON AN AREA MEASURING 10.2281 ACRES,
SECTOR -113 GURUGRAM

Status FOR SUBMISSION ONLY

Sheet Title TYPICAL FLOOR BEAM DETAIL
BLOCK-A

Owner's Sign Architect's Sign

DRAWING NO. NNC/GPMA/SEC-113/BLOCK- A/S-08A

SCALE	DRAWN BY:-	PROJECT CODE
1:100	KESHAV JAKHAR	2023/NNC MISC
SHEET SIZE	DESIGNED BY:-	
A1	AQUIB	
DATE	CKD.BY:-	REV.NO.
02-12-2024	ZAFAR	R0
	APPROVED BY:-	
	FILE LOCATION:-	

CONSULTANTS
NNC DESIGN INTERNATIONAL
CONSULTING STRUCTURAL ENGINEERS
G-70, 2nd FLOOR, JASWANT PLAZA, NEAR KALINDI KUNJ
MAIN SARITA VIHAR ROAD, OKHLA, NEW DELHI-110025
PHONE NO. : +91-11-26940734/5/6/7/8 FAX: 26940738
E-Mail : nnc_consultants@hotmail.com
Web : www.nncdesigninternational.com