


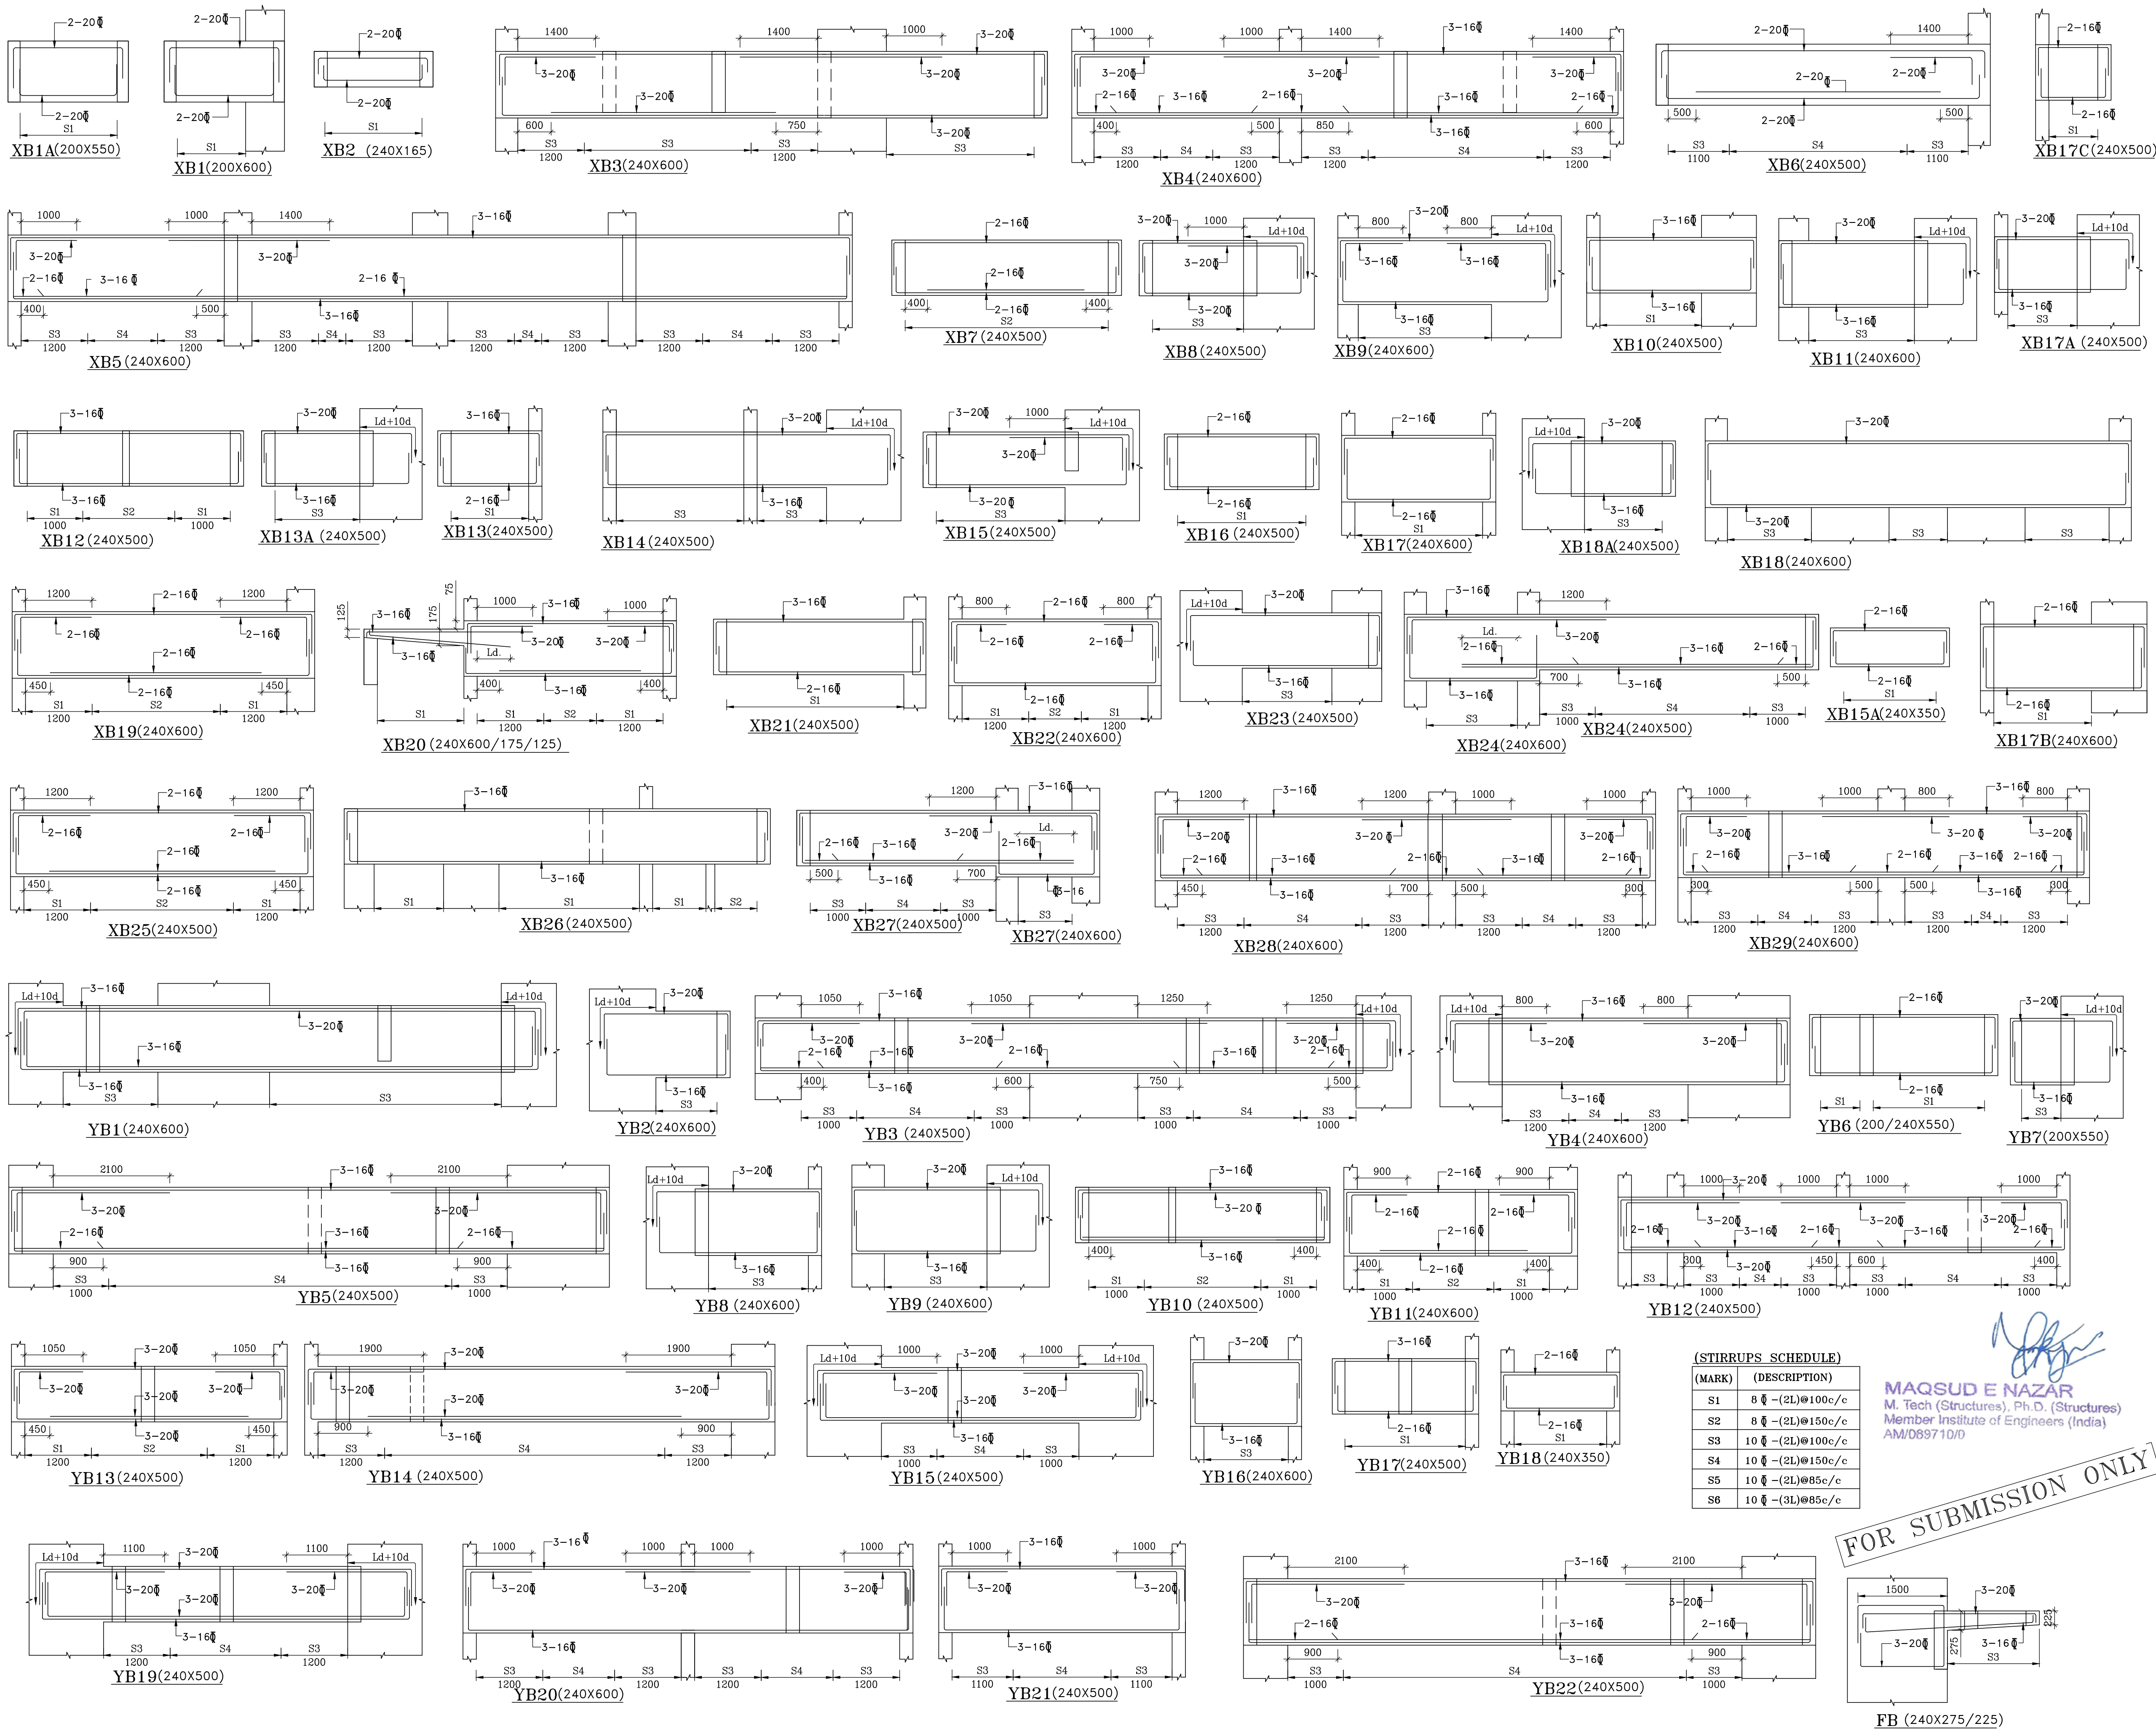


COPY RIGHT: THIS DRAWING IS THE COPYRIGHT OF THE CONSULTANT AND MAY BE USED OR REPRODUCED ONLY WITH HIS WRITTEN PERMISSION.

GENERAL NOTES:-

- ALL DIMENSIONS ARE IN MM.
- DO NOT SCALE ANY DIMENSION.
- GENERAL NOTES SHALL ALSO BE READ IN CONJUNCTION WITH THIS DRAWING.
- FOR REINFORCEMENT Fe 550 SHALL BE USED CONFIRMING TO IS : 1786 (LATEST REVISION).
- FOR R.C.C. WORK USE MIX M50 CONFIRMING TO IS 456 : 2000 OR AS SPECIFIED IN RESPECTIVE DWG.
- ALL BEAM SIZE SHALL BE 240X500 (U.N.O.)
- BEAM LAYOUT (U.N.O.) SHALL MATCH WITH THE WALL LAYOUT SHOWN IN ARCHITECTURAL DRAWINGS.
- ALL STRUCTURAL LEVELS ARE 50mm BELOW THE ARCHITECTURAL LEVELS (U.N.O.)
- THE CLEAR COVER TO THE REINFORCEMENT SHALL BE AS FOLLOWS:-
 - BEAMS (top,bottom & SIDE) : 25 MM

KEY PLAN

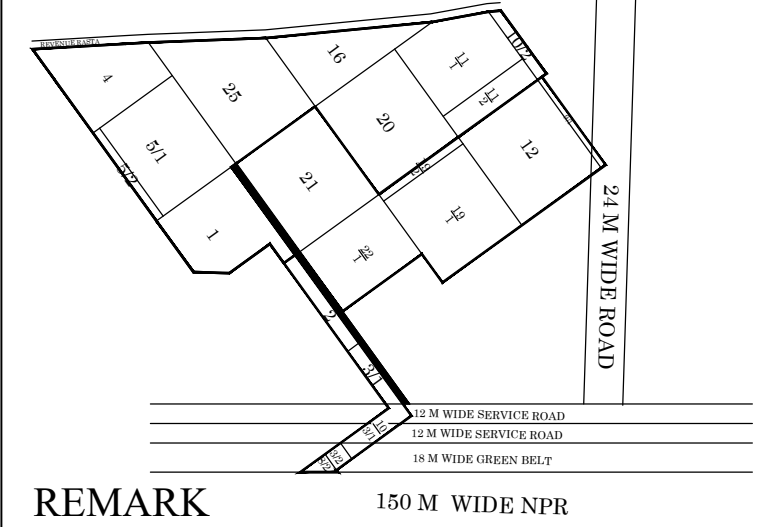

REMARK

R0	FOR SUBMISSION ONLY	02.12.2024
REVISION	DESCRIPTION	DATE
GOOD FOR CONSTRUCTION		
TENDER		
INFORMATION ONLY		
PROOF CHECKING		
APPROVAL ONLY		
SUBMISSION		

Union Buildmart Pvt.Ltd, Vibrant infratech Pvt. Ltd,
Targe Buildcon Pvt in Collaboration with
Union Buildmart Pvt. Ltd

Architect:

gpm ARCHITECTS & PLANNERS
GIAN P. MATHUR AND ASSOCIATES (P) LTD.
C - 55, East Of Kailash, New Delhi-110065
T : 011-46599599 / F : 011-46599512
E : info@gpmindia.com / W : www.gpmindia.com

Project Title:
GROUP HOUSING COLONY UNDER(MIX
LAND USE) TOD ZONE FOR 3.50 F.A.R.
ON AN AREA MEASURING 10.2281 ACRES,
SECTOR -113 GURUGRAM

Status FOR SUBMISSION ONLY

Sheet Title TYPICAL FLOOR BEAM DETAIL
BLOCK- B

Owner's Sign Architect's Sign

DRAWING NO.
NNC/GPMA/SEC-113/BLOCK- B/S-11A

SCALE	DRAWN BY:- KESHAV JAKHAR	PROJECT CODE
1:100	DESIGNED BY:- AQUIB	2023/NNC
SHEET SIZE	CKD BY:- ZAFAR	MISC
A1	APPROVED BY:- M.E.N	REV.NO.
DATE	02-12-2024	R0
FILE LOCATION:-		

CONSULTANTS
NNC DESIGN INTERNATIONAL
CONSULTING STRUCTURAL ENGINEERS
G-70, 2nd FLOOR, JASWANT PLAZA, NEAR KALINDI KUNJ
MAIN SARITA VIHAR ROAD, OKHLA, NEW DELHI-110025
PHONE NO. : +91-11-26940734/5/6/7/8 FAX: 26940738
E-Mail : nnc_consultants@hotmail.com
Web : www.nncdesigninternational.com