


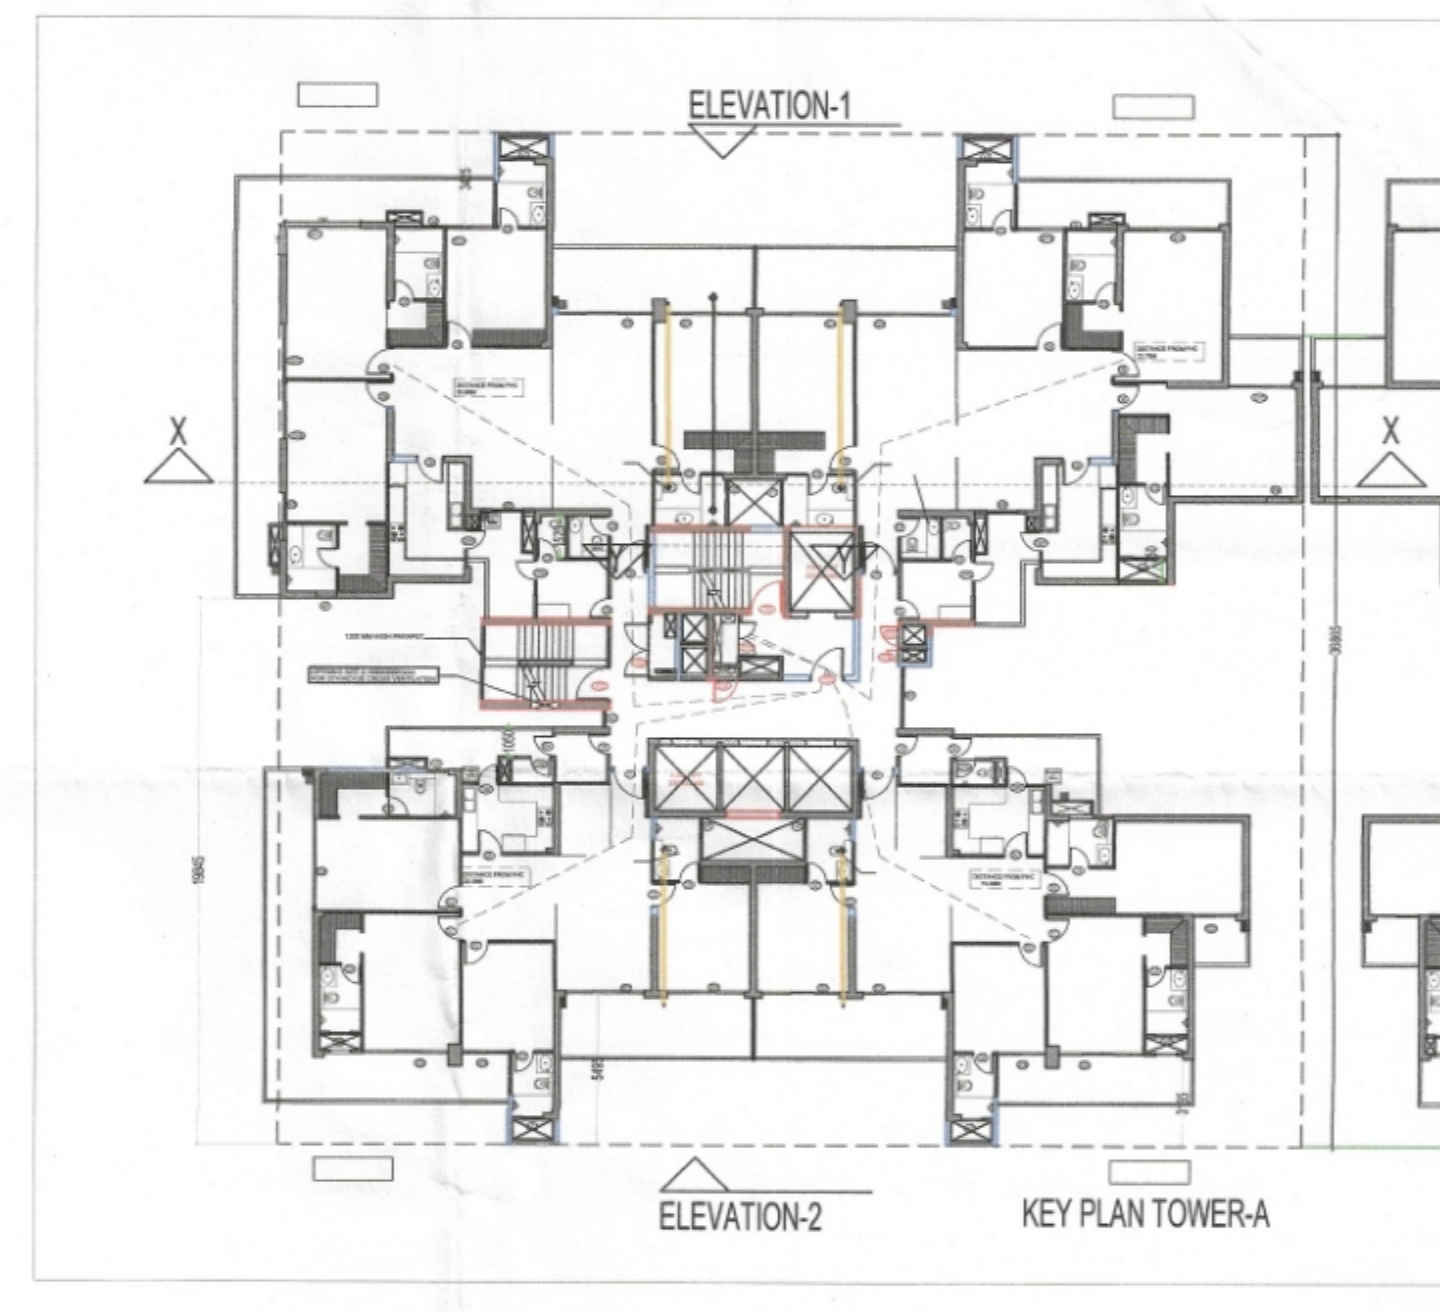

Project Title:
PROPOSED BUILDING PLAN OF PHASE - 2
GROUP HOUSING COLONY (MIX LAND USE
RESIDENTIAL 99.5% AND 0.5%
COMMERCIAL) ON THE AREA MEASURING
10.225 ACRES (**LICENCE NO. 229 OF 2023**
DATED 02-11-2023) IN SECTOR -113,
GURUGRAM

Sheet Title

RESIDENTIAL TOWER- A
SECTION-YY

SCALE 1:150		
	DWG. No.	
	SD/AR/M3M-113A/T-A-113	

SECTION -YY