

LVL+ 107500
MACHINE ROOM

TERRACE TOC
LVL+ 102200

31TH FIN. FL.
LVL +98650

30TH FIN. FL.
LVL + 95350

29TH FIN. FL.
(Refuge Floor)
LVL + 92250

28TH FIN. FL.
LVL + 89150

27TH FIN. FL.
LVL + 86050

26TH FIN. FL.
LVL + 82950

25TH FIN. FL.
LVL+ 79850

24TH FIN. FL.
LVL+ 76750

23RD FIN. FL.
LVL + 73650

22ND FIN. FL.
LVL + 70550

21ST FIN. FL.
LVL+ 67450

20TH FIN. FL.
LVL+ 64350

19TH FIN. FL.
(Refuge Floor)
LVL+ 61250

18TH FIN. FL.
LVL+ 58150

17TH FIN. FL.
LVL+ 55050

16TH FIN. FL.
LVL+ 51950

15TH FIN. FL.
LVL + 48850

14TH FIN. FL.
LVL+ 45750

13TH FIN. FL.
LVL + 42650

12TH FIN. FL.
LVL + 39550

11TH FIN. FL.
LVL + 36450

10TH FIN. FL.
LVL + 33350

9TH FIN. FL.
LVL + 30250

8TH FIN. FL.
LVL + 27150

7TH FIN. FL.
LVL + 24050

6TH FIN. FL.
LVL + 20950

5TH FIN. FL.
LVL + 17850

4TH FIN. FL.
LVL + 14750

3RD FIN. FL.
LVL + 11650

2ND FIN. FL.
LVL + 8550

FIRST FIN. FL.
LVL + 5450

INTERNAL ROAD FIN
LVL ± 00

LANDSCAPE TOC
LVL -900

UPPER BASEMENT
T.O.C. LVL - 5250

LOWER BASEMENT
T.O.C LVL - 9600




ELEVATION-1

S.T.P. (H) Member Secretary B.P.A.C.
DTP (H) AD
S.T.P. (G) Member B.P.A.C.
PA
C.T.P. (H) Chairman B.P.A.C.
ATP
Rajesh Dutt SD(HQ)

SANCTIONED
TO BE READ WITH THIS OFFICE
MEMO NO: 34171
DATED: 27/11/23

DOT (T) MEMBER BPAC

KEY PLAN

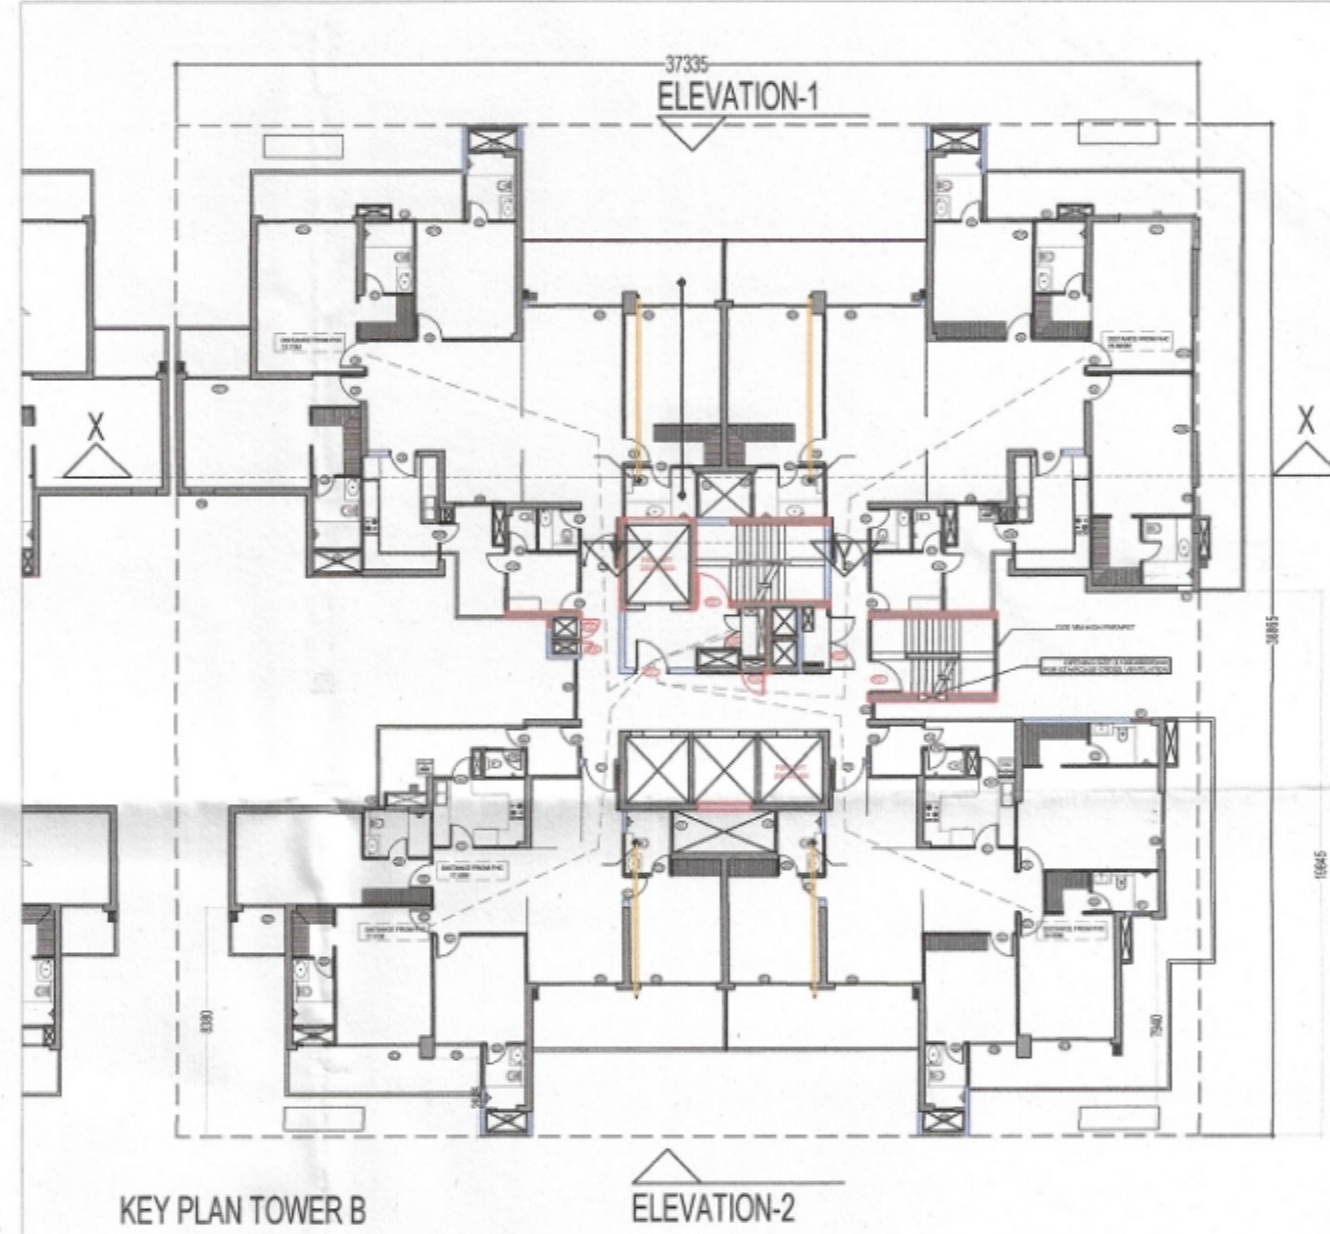

OWNER'S NAME :

Union Buildmart Pvt.Ltd, Vibrant infratech Pvt. Ltd,
Targe Buildcon Pvt in Collaboration with
Union Buildmart Pvt. Ltd

Architect:



GIAN P. MATHUR AND ASSOCIATES (P) LTD.
C - 55, East Of Kailash, New Delhi-110065
T : 011-46595959 / F 011-46595952
E : info@gpmindia.com / W : www.gpmindia.com

Project Title:

PROPOSED BUILDING PLAN OF PHASE - 2
GROUP HOUSING COLONY (MIX LAND USE
RESIDENTIAL 99.5% AND 0.5%
COMMERCIAL) ON THE AREA MEASURING
10.225 ACRES (LICENCE NO. 229 OF 2023
DATED 02-11-2023) IN SECTOR -113,
GURUGRAM

Status

SUBMISSION DRAWING

Sheet Title

RESIDENTIAL TOWER-B
ELEVATION-1

Owner's Sign

Architect's Sign

For Union Buildmart Private Limited
Authorized Signatory

GIAN P. MATHUR
B. Arch., MCAE, ILLA
CA No. 50/5769

SCALE 1:150

DWG. No.

SD/AR/M3M-113A/T-B-109