




U. H. Lawrence S.T.P. (HQ) Member Secretary B.P.A.C. D.T.P. (HQ)	W. H. Lawrence S.T.P. (G) Member B.P.A.C. P.A.	W. H. Lawrence C.T.P. (HK) Chairman B.P.A.C. A.T.P. (HQ)
--	--	--

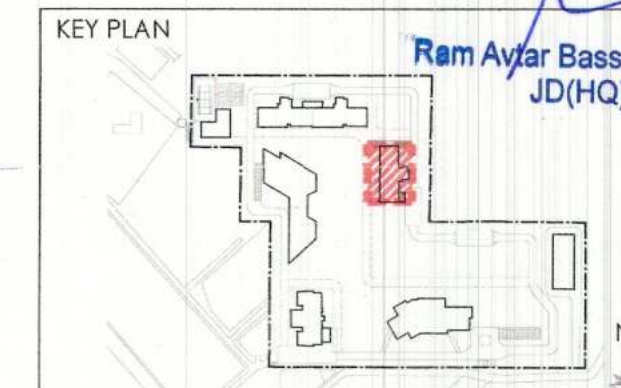

NOTES

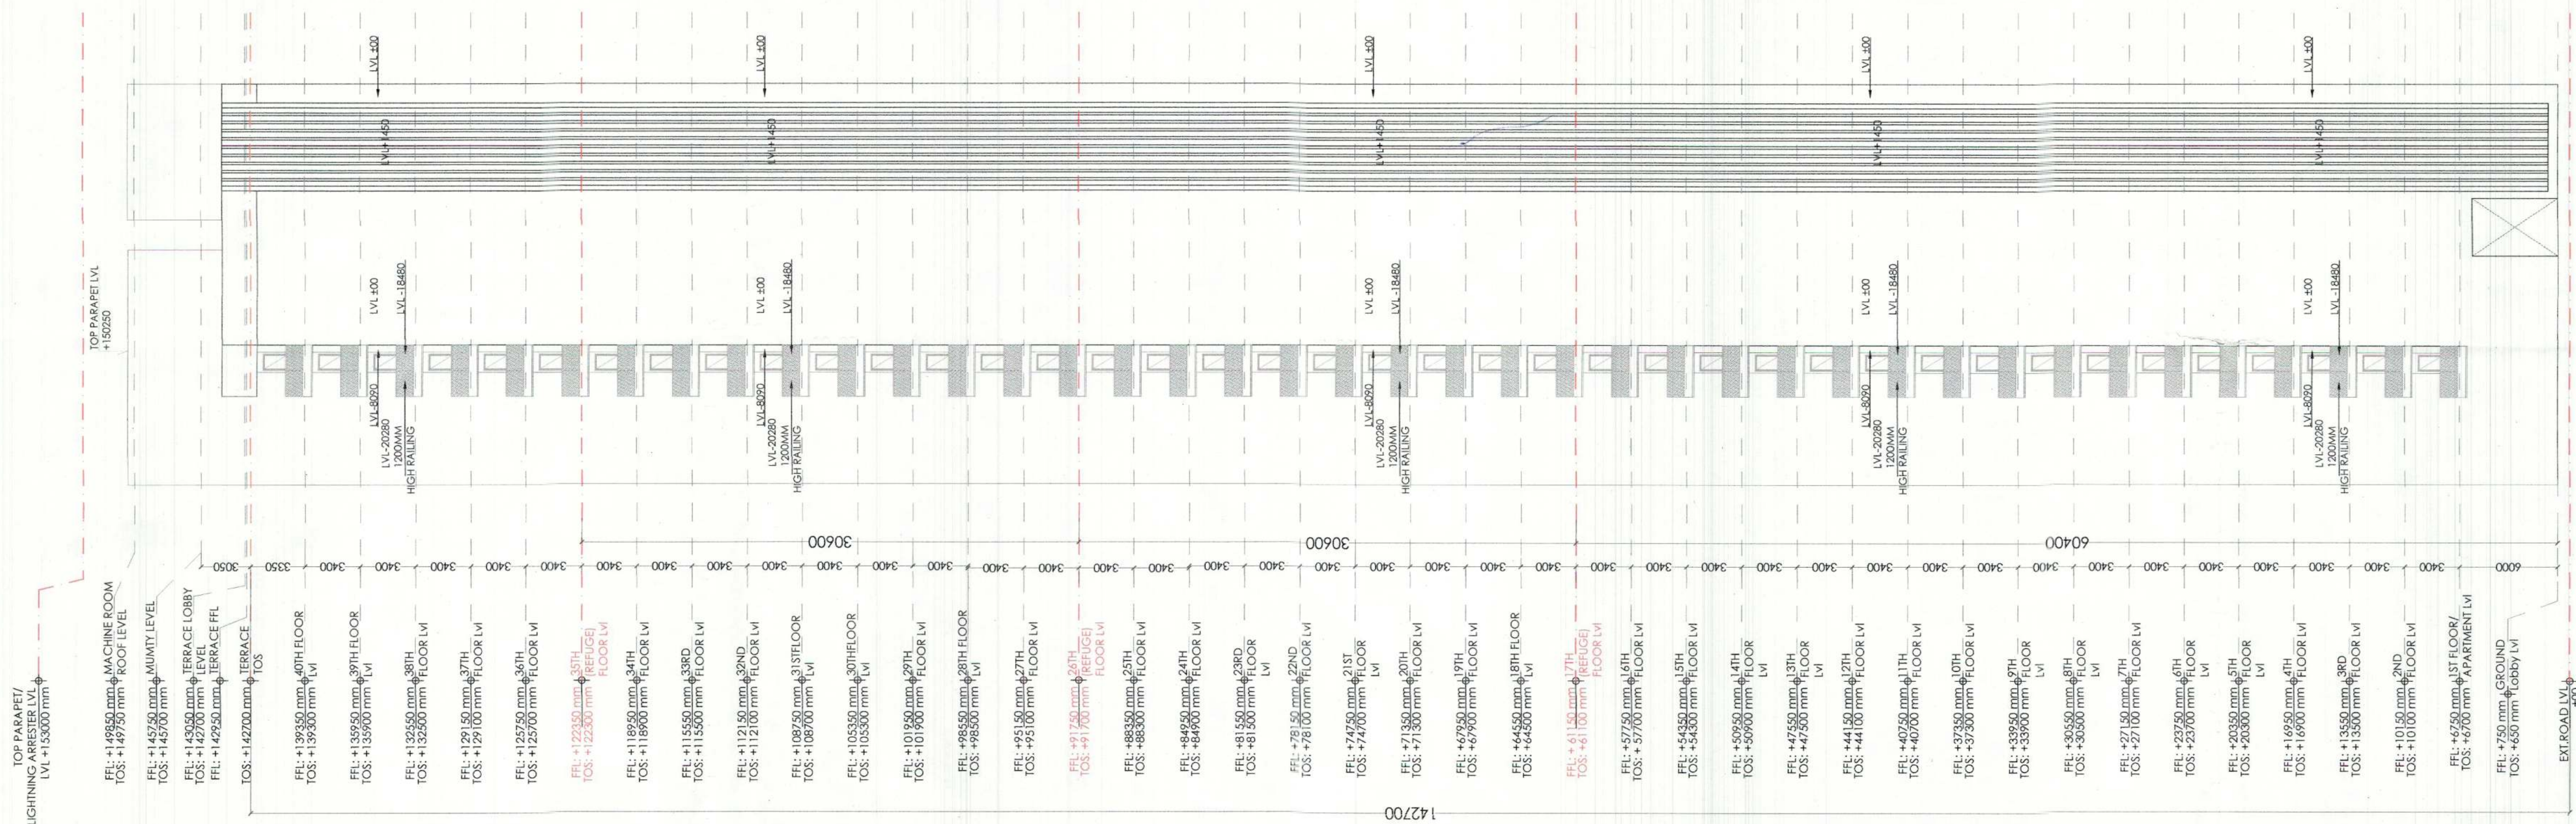

ELEVATION 4
SCALE 1:250

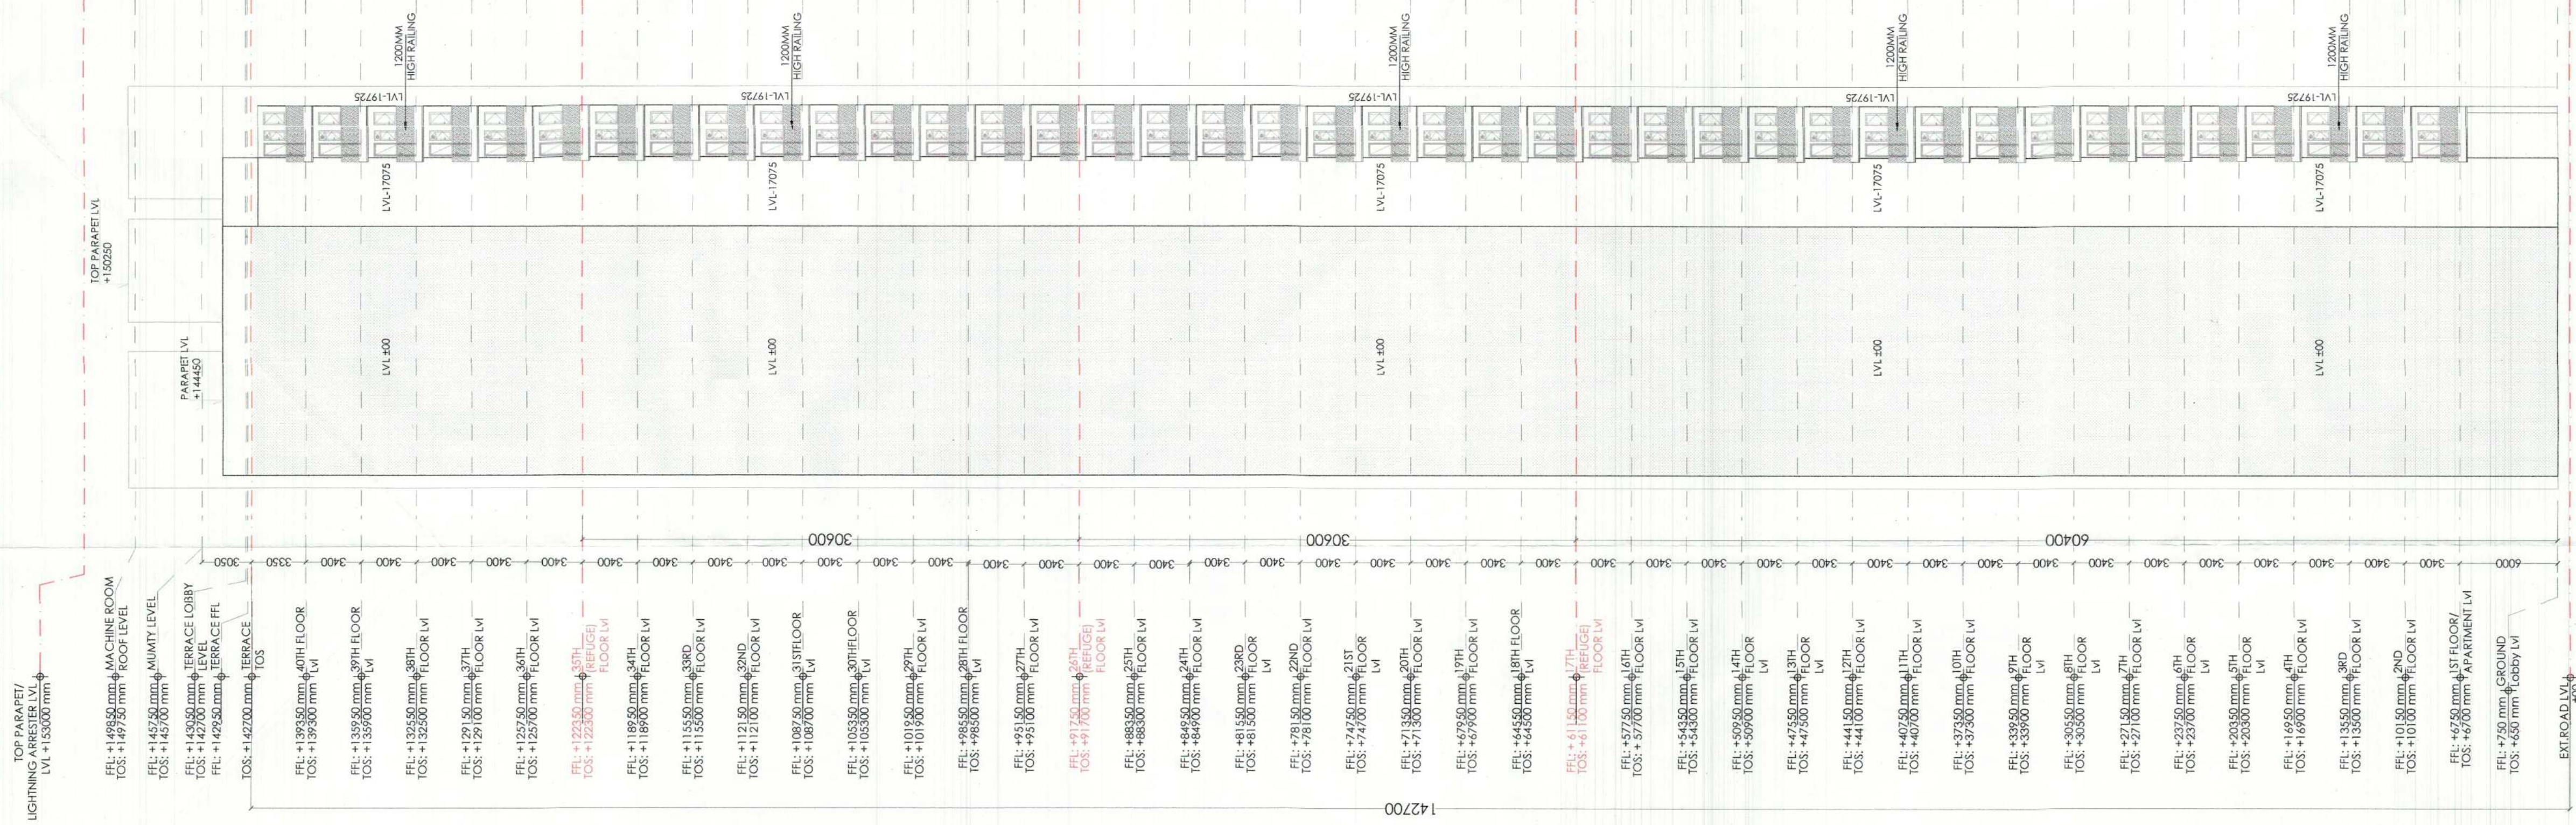

ELEVATION 3
SCALE 1:250

CLIENT Birla Estates Pvt. Ltd. in collaboration with Barmali India Pvt. Ltd.
PROOF CHECK CONSULTANT Skeleton Consultants Pvt. Noida, 2 nd Floor, A-75, Sector 5, Noida, Uttar Pradesh- 201301
GEO TECHNICAL CONSULTANT Cengs Geotechnical Ltd. A-100, Sector 63, Noida, Uttar Pradesh- 201309
STRUCTURES WHITBY WOOD PRITAMDASANI, MUMBAI Unit 1101 Lodaia Supremus Powai, Andheri [East] Mumbai-400072 Maharashtra India T: +91-9820-186879 m.pritamdasani@whitbywood.com
MEP SNC. SUNIL NAYYAR CONSULTING ENGINEERS LLP 206-206A & 305A-305B, 2nd & 3rd Floor Sector54 Gurgaon-122002 Haryana India T: +91-124-4933800 Email: sncsgurgaon@snc.co.in
LANDSCAPE SWA, LAGUNA BEACH 5701 Glenneyre Street Laguna Beach California-92651 USA T : +1.949.497.5471 D : +1.949.607.0174 www.swagroup.com
ARCHITECTS Ashu Associates Pvt. Ltd. Plot-36B, Sec-32, Gurgaon-122001 Ph: 26242050, 26242169 Montreal, Toronto, New-Delhi, Boston
PROJECT REVISED BUILDING PLAN OF GROUP HOUSING COLONY LICENCE NO 116 of 2011 AREA MEASURING 13.275 ACRES IN SECTOR-31 - 32A, GURGAON BEING DEVELOPED BY BIRLA ESTATES PVT LTD IN COLLABORATION WITH M/S BARMALI INDIA PVT. LTD.
ARCHITECTS SIGNATURE Ashu, Architect Director of Architecture Registration No: CP-000740332
OWNER'S SIGNATURE FOR BIRLA ESTATES PVT. LT Pran Authorized Signatory
DRAWING TITLE GROUP HOUSING COLONY [TOWER-13] ELEVATION 3.4
AR-203-202