

Building Plans Sanction and Plans will be valid only for the period of 1 year only. To be used with the Building Plan only.
Date: 17/02/25-13-11

Building Plans Approved by
Supervising Committee (HO).

Chairman Building Plan Committee
HSDC, MT Kharar

Recommended for Sanction
HDM: D/MAN

Note:-

1. BUILDING HAS AUTOMATIC SPRINKLER SYSTEM WHEREVER REQUIRED BY NBC
2. BUILDING WILL BE DESIGNED (STRUCTURES) AS PER RECENT IS CODES FOR EARTH QUAKE RESISTANCE.
3. POWER BACKUP/ MECHANICAL VENTILATED SHAFTS.

PROJECT:

PROPOSED BUILDING PLAN OF
GROUP HOUSING AT SITE NO. GH-03
SITUATED AT SECTOR-80 (RESIDENTIAL),
MANESAR-MEASURING 22501.0 SQM.

ASSOCIATE ARCHITECTS



PLOT NO-408 SEC-37C GURGAON (PH-9560794794)

OWNER'S SEAL
& SIGNATURE



ARCHITECT'S SEAL
& SIGNATURE


Dr. Rajiv Kumar
C.A. 2012/255971
Mob. 9871004573

DEC.-2024
Drawing Title:-
TOWER-1,2
ELEVATION-A

Scale : 1:200

Drawing No.:

EL-01

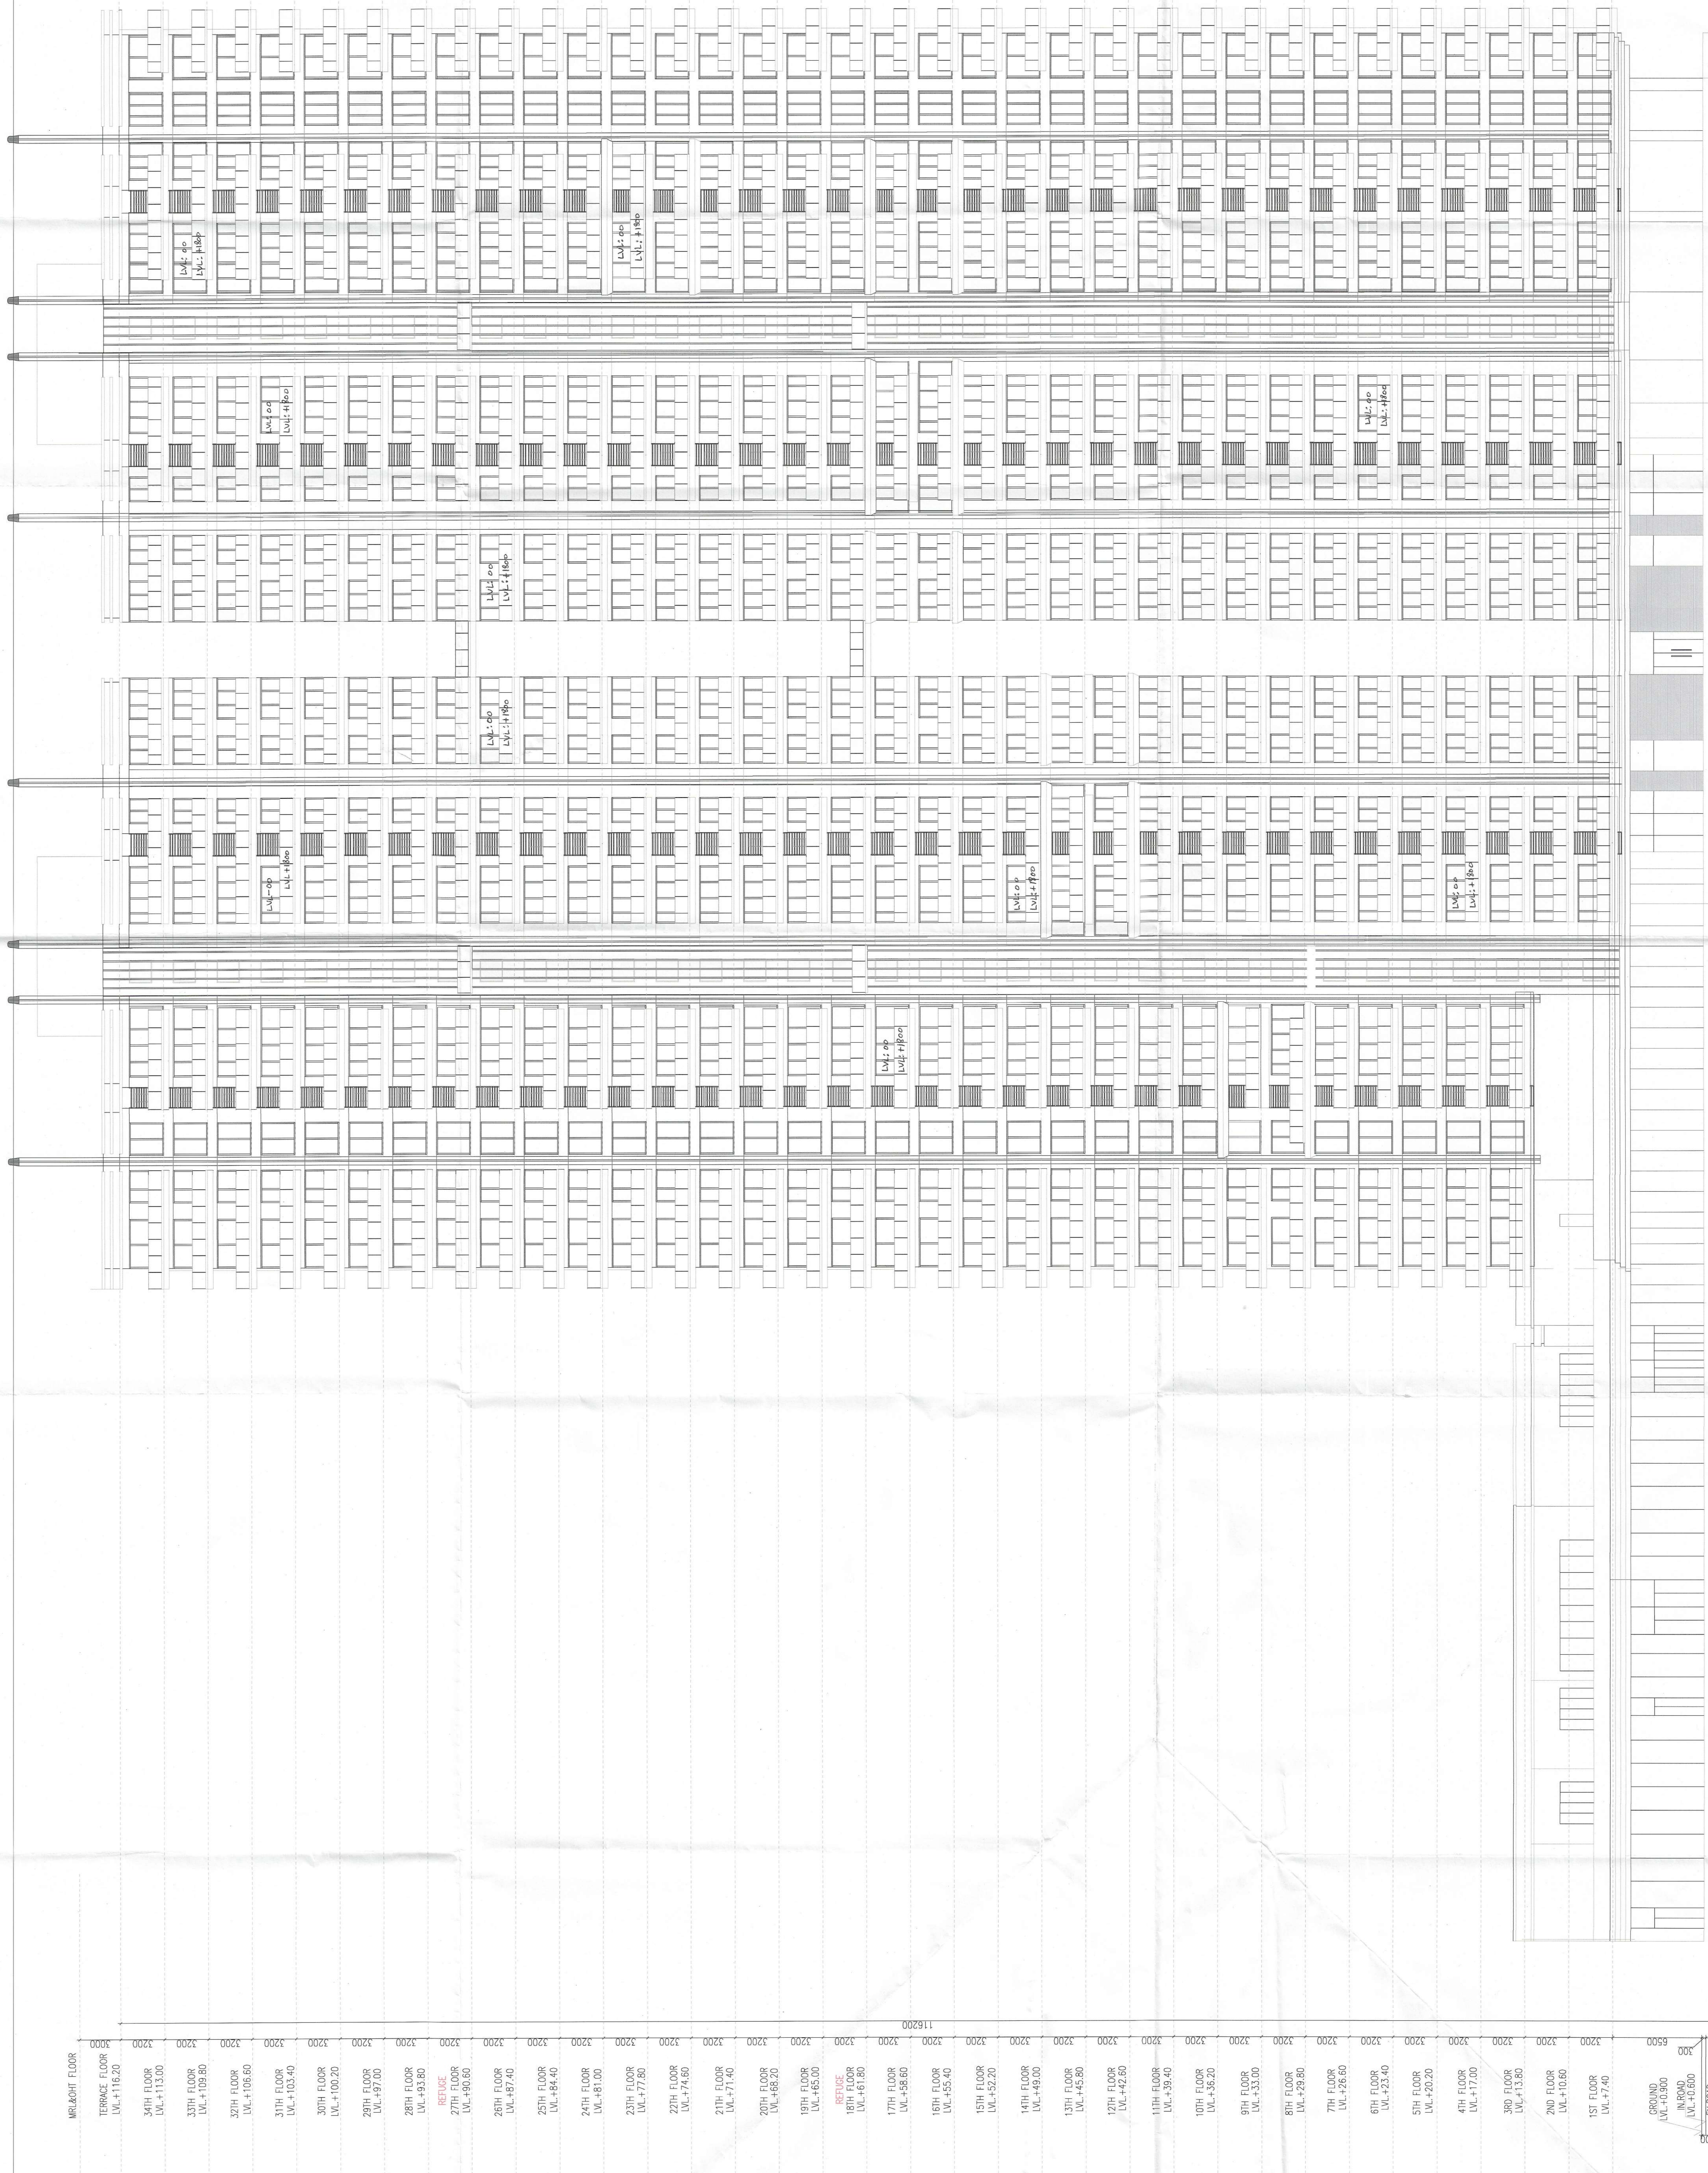

ELEVATION A