


Building Plans Sanction and Plans will be valid for two years from the date of sanction. To be renewed after the expiry of two years. Date: 20/12/2024

Building Plans Approved by
Supervising Committee (PO),

Chairman Building Plan Committee cum
Senior Town Planner

Recommended for sanction
Date: 20/12/2024
D/M/N: 20/12/2024

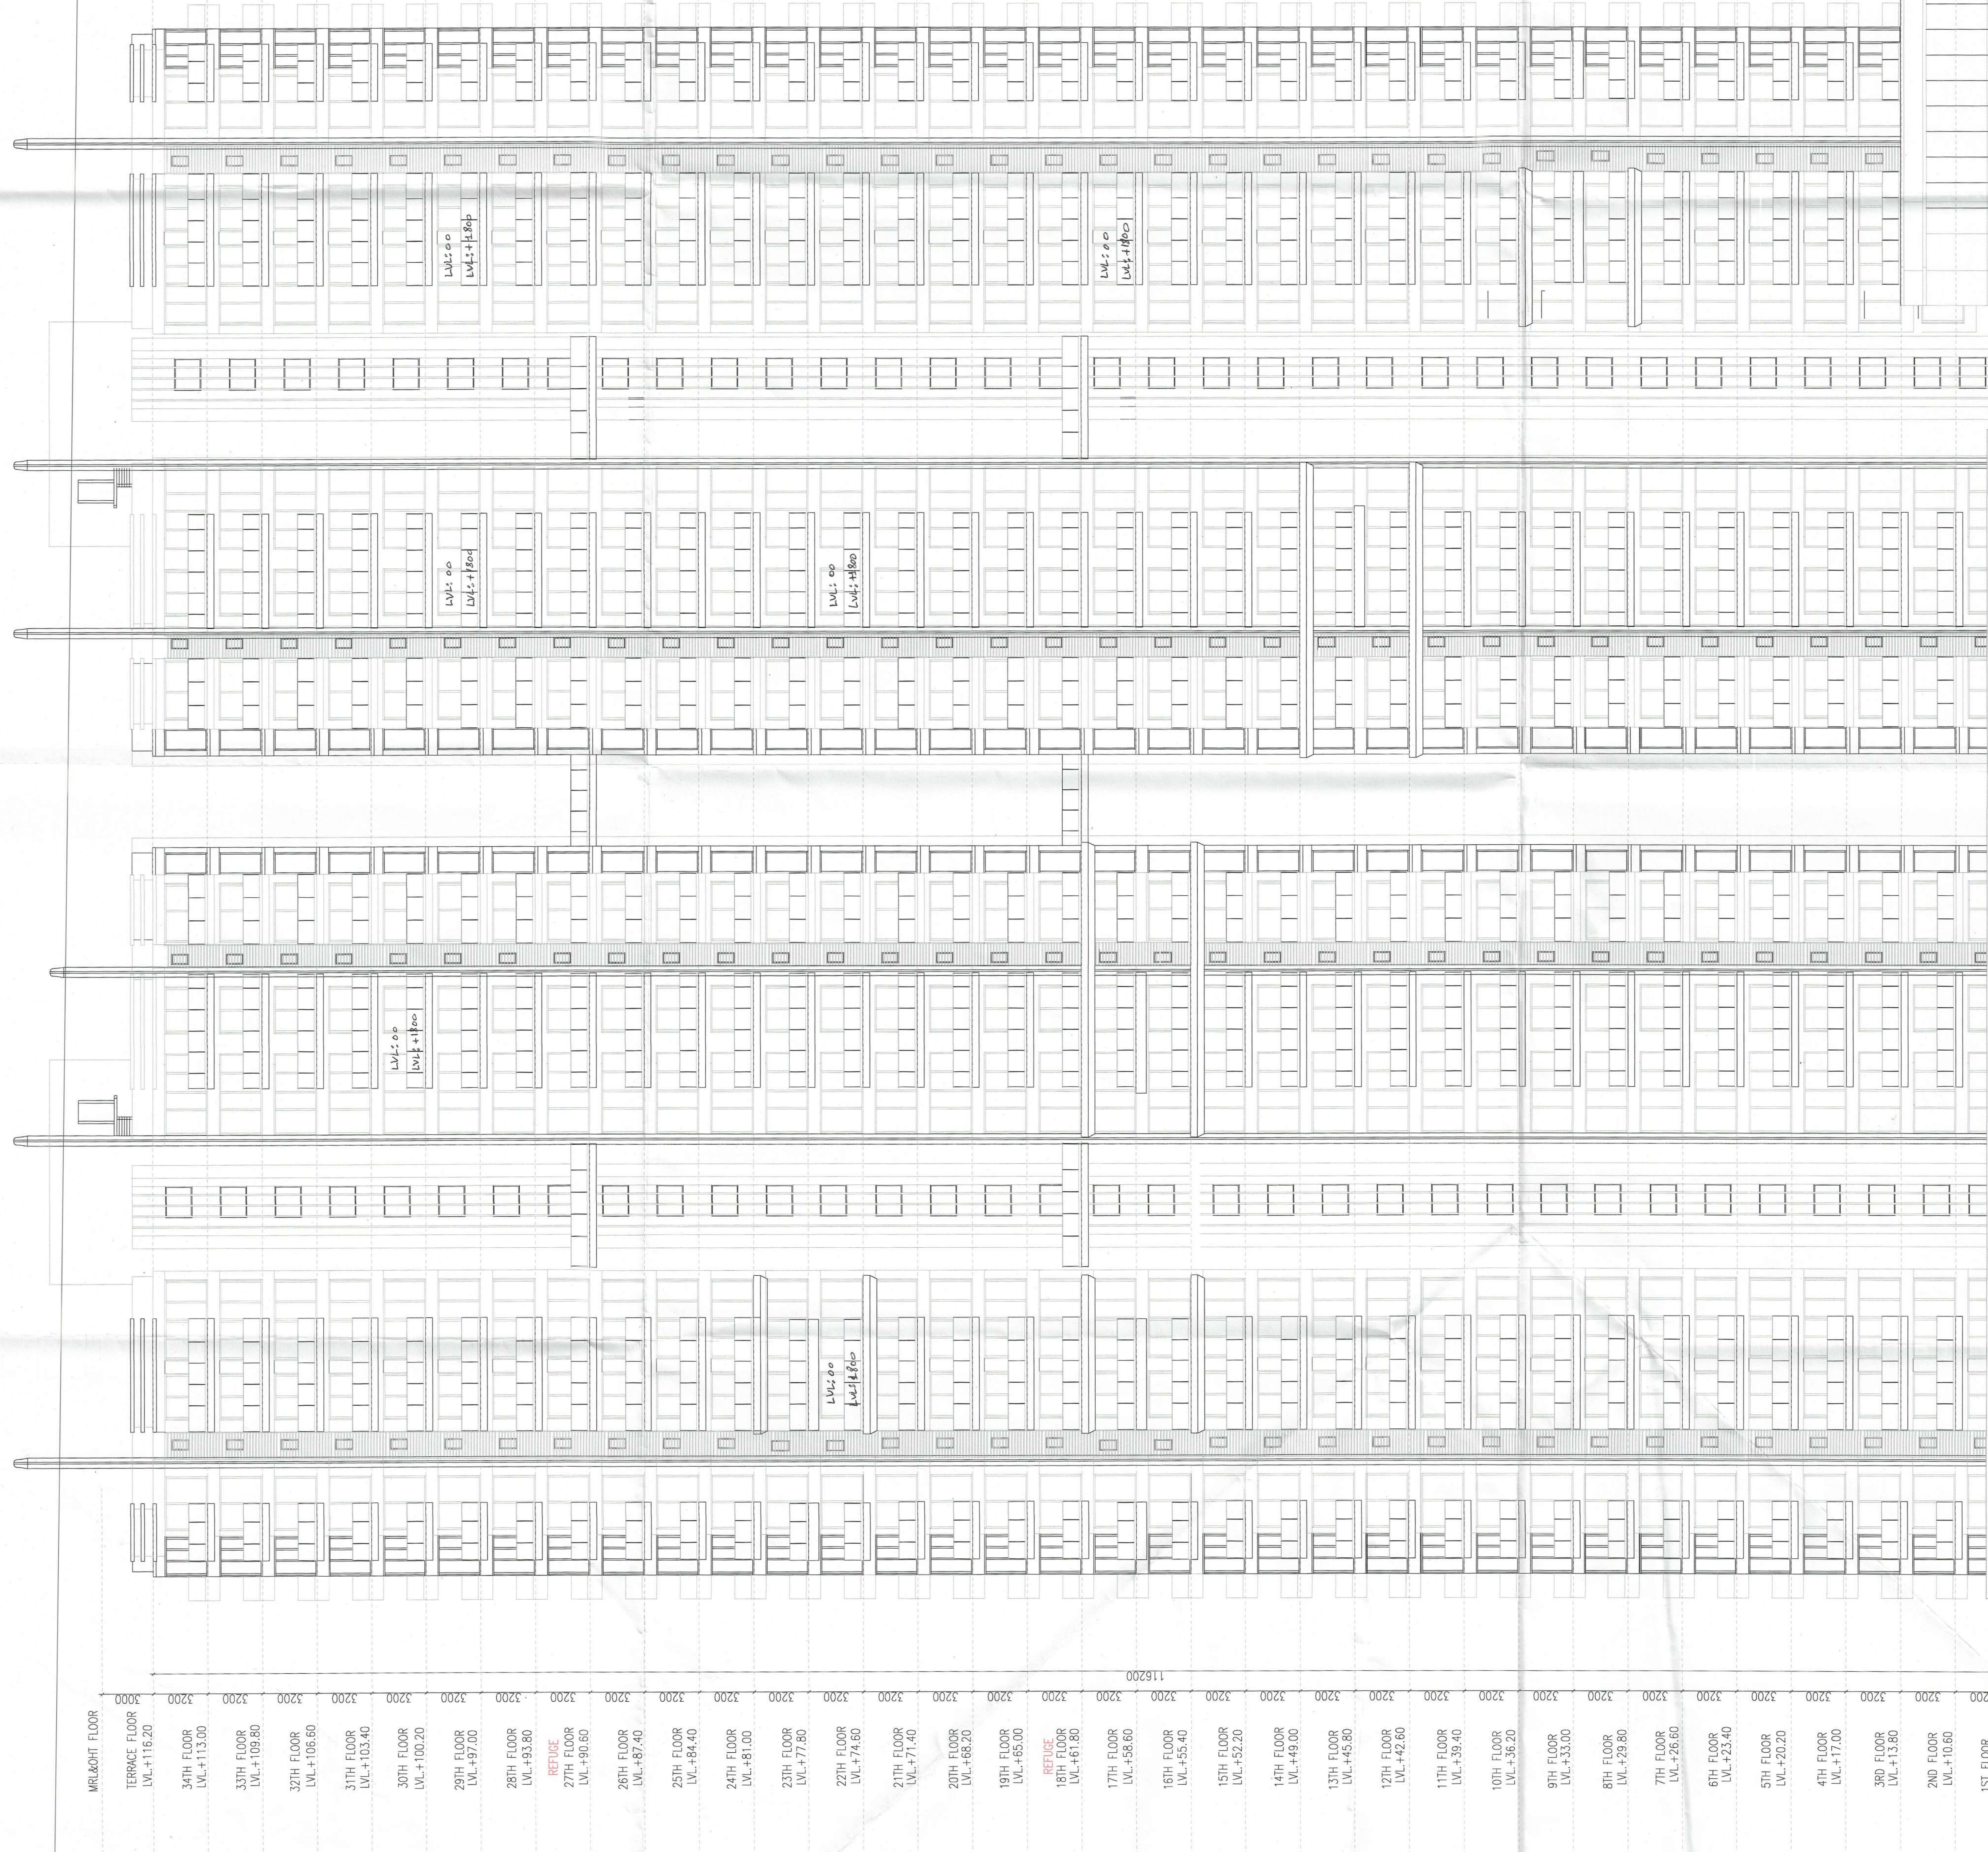

Note :-

1. BUILDING HAS AUTOMATIC SPRINKLER SYSTEM WHEREVER REQUIRED BY NBC.
2. BUILDING WILL BE DESIGNED (STRUCTURES) AS PER RELEVANT IS CODES FOR EARTHQUAKE RESISTANCE.
3. POWER BACKUP MECHANICAL VENTILATED SHAFTS.

PROJECT:

PROPOSED BUILDING PLAN OF
GROUP HOUSING AT SITE NO. GH-03
SITUATED AT SECTOR-80 (RESIDENTIAL),
MANESAR-MEASURING 22501.0 SQM.

ASSOCIATE ARCHITECTS



PLOT NO-408 SEC-37C GURGAON (PH-9560794794)

OWNER'S SEAL
& SIGNATURE



ARCHITECT'S SEAL
& SIGNATURE

Ar. Ravinder Kumar
G2027255071
Mob: 987006793

DEC-2024 Scale : 1:200 Drawing No: EL-02

Drawing Title: TOWER-1,2
ELEVATION - B

ELEVATION B