


Building Plans, Sections and Plans will
be valid for two years only
Dated: 17/10/2024
Building Plans Approved by
Supervising Committee (H.O.)

Chairman Building Planning Committee
H.O. of the
H.O. of the
H.O. of the

Recommended for Sanction
H.O. of the
H.O. of the
H.O. of the

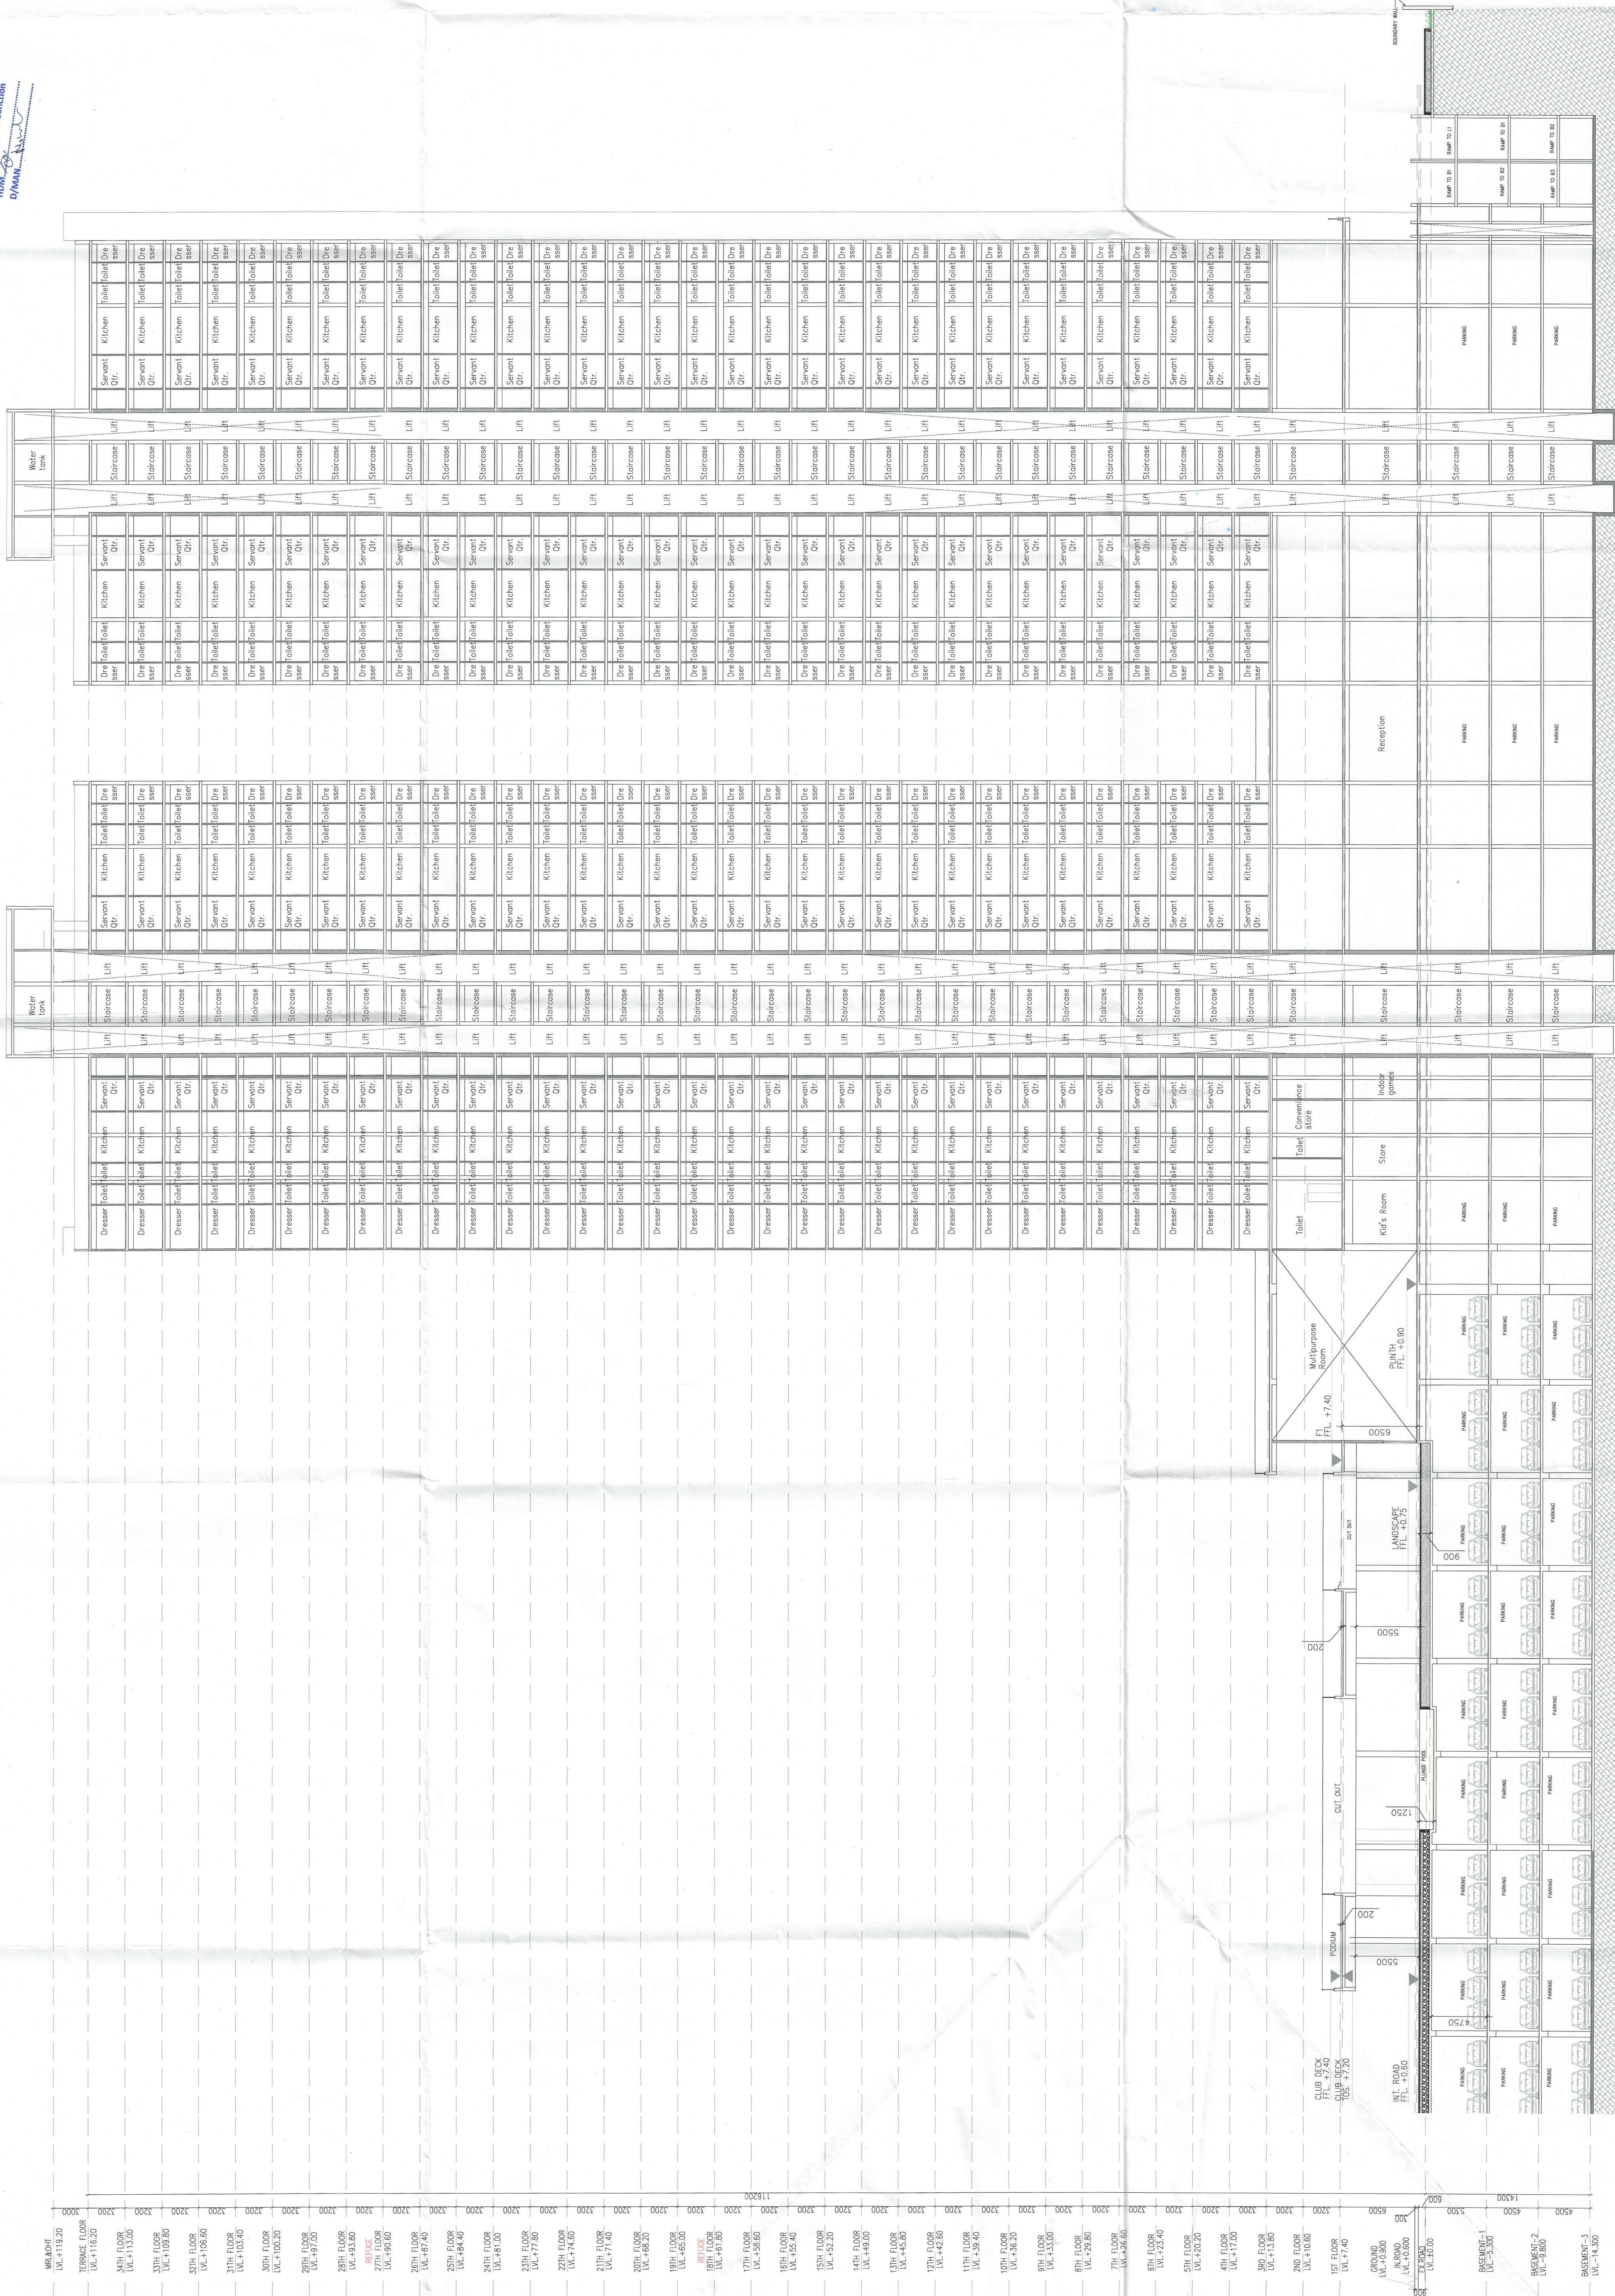

TOWER D

TOWER C

SECTION AA

TOWER C

TOWER D

1. BUILDING HAS AUTOMATIC SPRINKLER SYSTEM
WHEREVER REQUIRED BY NBC
2. BUILDING WILL BE DESIGNED (STRUCTURES)
AS PER RELEVANT IS CODES FOR EARTHQUAKE RESISTANCE.
3. POWER BACKUP/ MECHANICAL VENTILATED SHIFTS.

PROPOSED BUILDING PLAN OF
GROUP HOUSING AT SITE NO. GH-03
SITUATED AT SECTOR-80 (RESIDENTIAL),
MANESAR-MEASURING 22501.0 SQM.

ASSOCIATE ARCHITECTS



OWNERS SEAL
& SIGNATURE



ARCHITECT'S SEAL
& SIGNATURE

A. K. SINGH
C.A. 001255271
Mob: 987104473

DEC-2024 Scale : 1:100
Drawing Title: -
Drawing No: -
TOWER-AA&B
SECTION-AA
SC-01