

PROJECT:
1. BUILDING HAS AUTOMATIC SPRINKLER SYSTEM
2. BUILDING WILL BE DESIGNED (STRUCTURES)
AS PER RELEVANT CODES FOR EARTH QUAKE RESISTANCE.
3. POWER BACKUP/ MECHANICAL VENTILATED SHAFTS


PROPOSED BUILDING PLAN OF
GROUP HOUSING AT SITE NO.
GH-03
SITUATED AT SECTOR-80
(RESIDENTIAL), MANESAR-
MEASURING 22501.0 SQM.

ASSOCIATE ARCHITECTS

PLT NO-408 SEC-37C GURGAON (PH-9560794794)
OWNER'S SEAL
& SIGNATURE
ARCHITECT'S SEAL
& SIGNATURE

Mr. Ravinder Kumar
CNO212/66971
Mob: 987004673

Scale :- 1:100
DEC-2024
Drawing Title:-
FLUSHING WATER SCHEMATIC DIAGRAM
SD-02
Drawing No:-

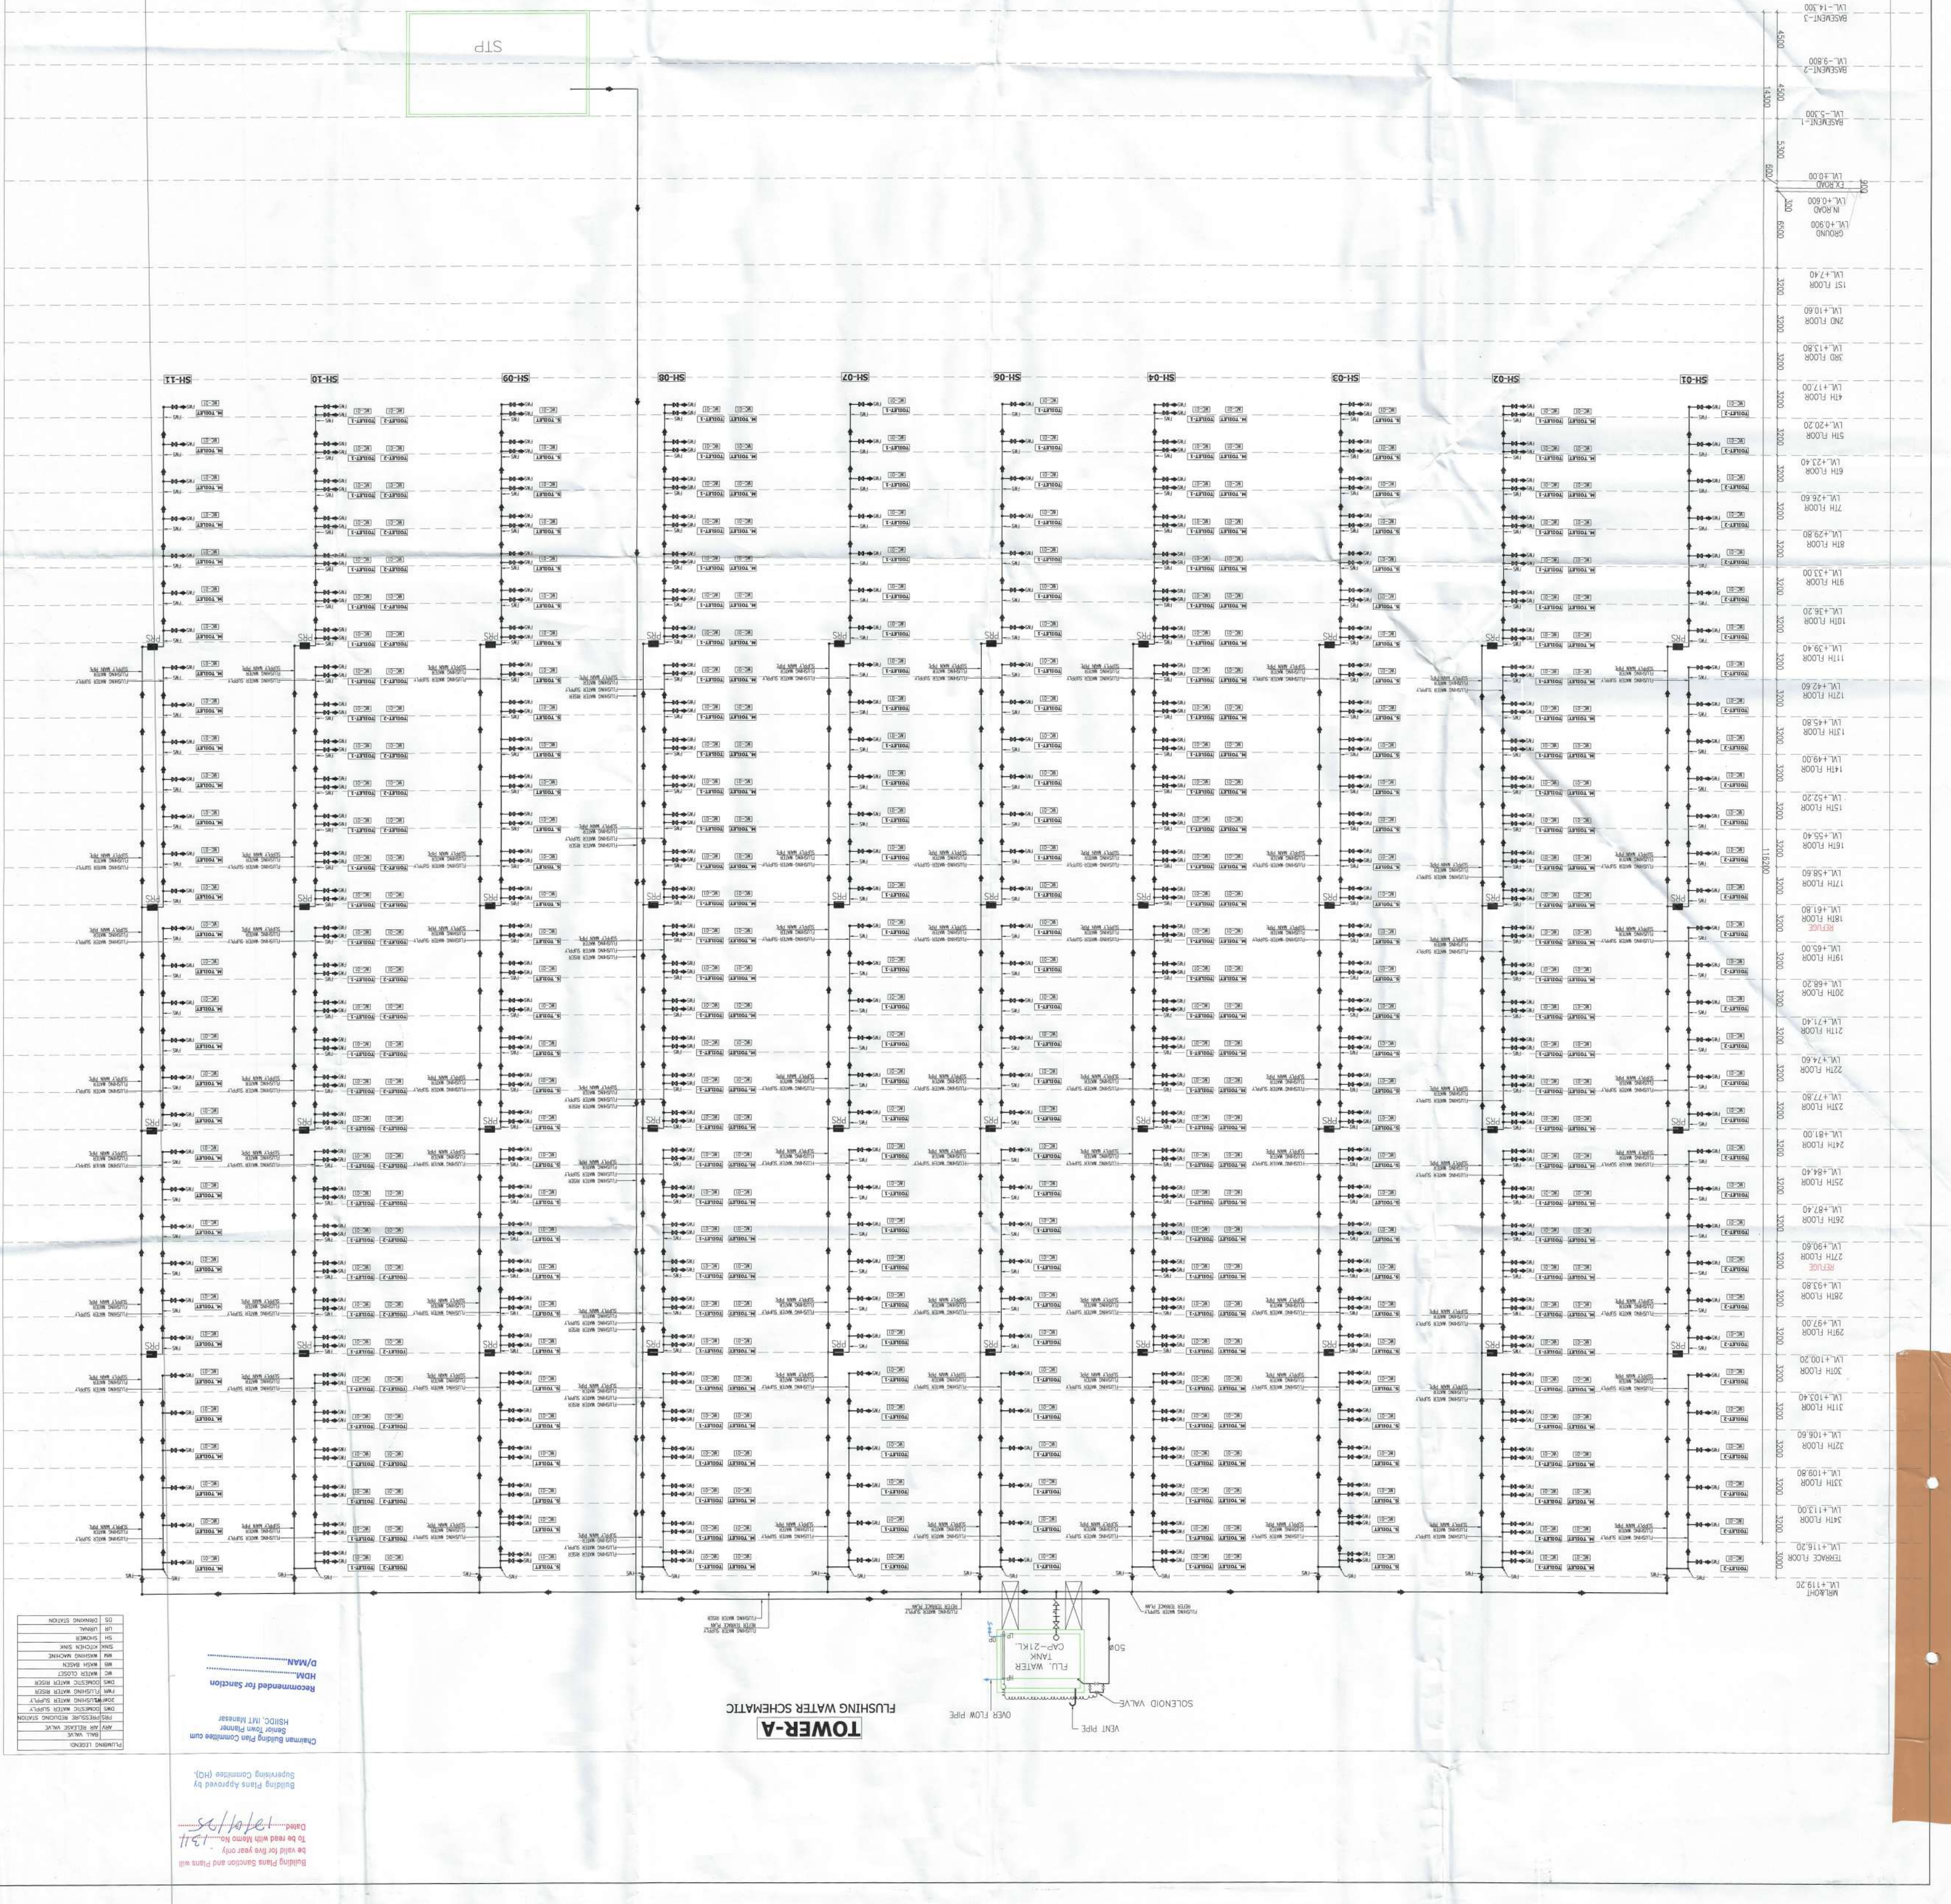

Building Plans Sanction and Plans will
be valid for five years only.
To be read with Main Report
Date: 10/10/2024
13/11

Building Plans Approved by
Supervising Committee (M.C.)

Chairman Building Plan Committee cum
Sd/- H.S.D.O., M.T. Mahender

Recommended for Sanction
M.M.

D/MAN