


Building Plans Sanction and Plans will
be valid for five year only * 13/11
To be read with Memo No
Dated: 17/10/25

**Building Plans Approved by
Supervising Committee (HQ).**

Chairman Building Plyn Committee cum
Senior Town Planner
HSILDC, IMT Manesar

Recommended for Sanction
HDM.....
D/MAN.....

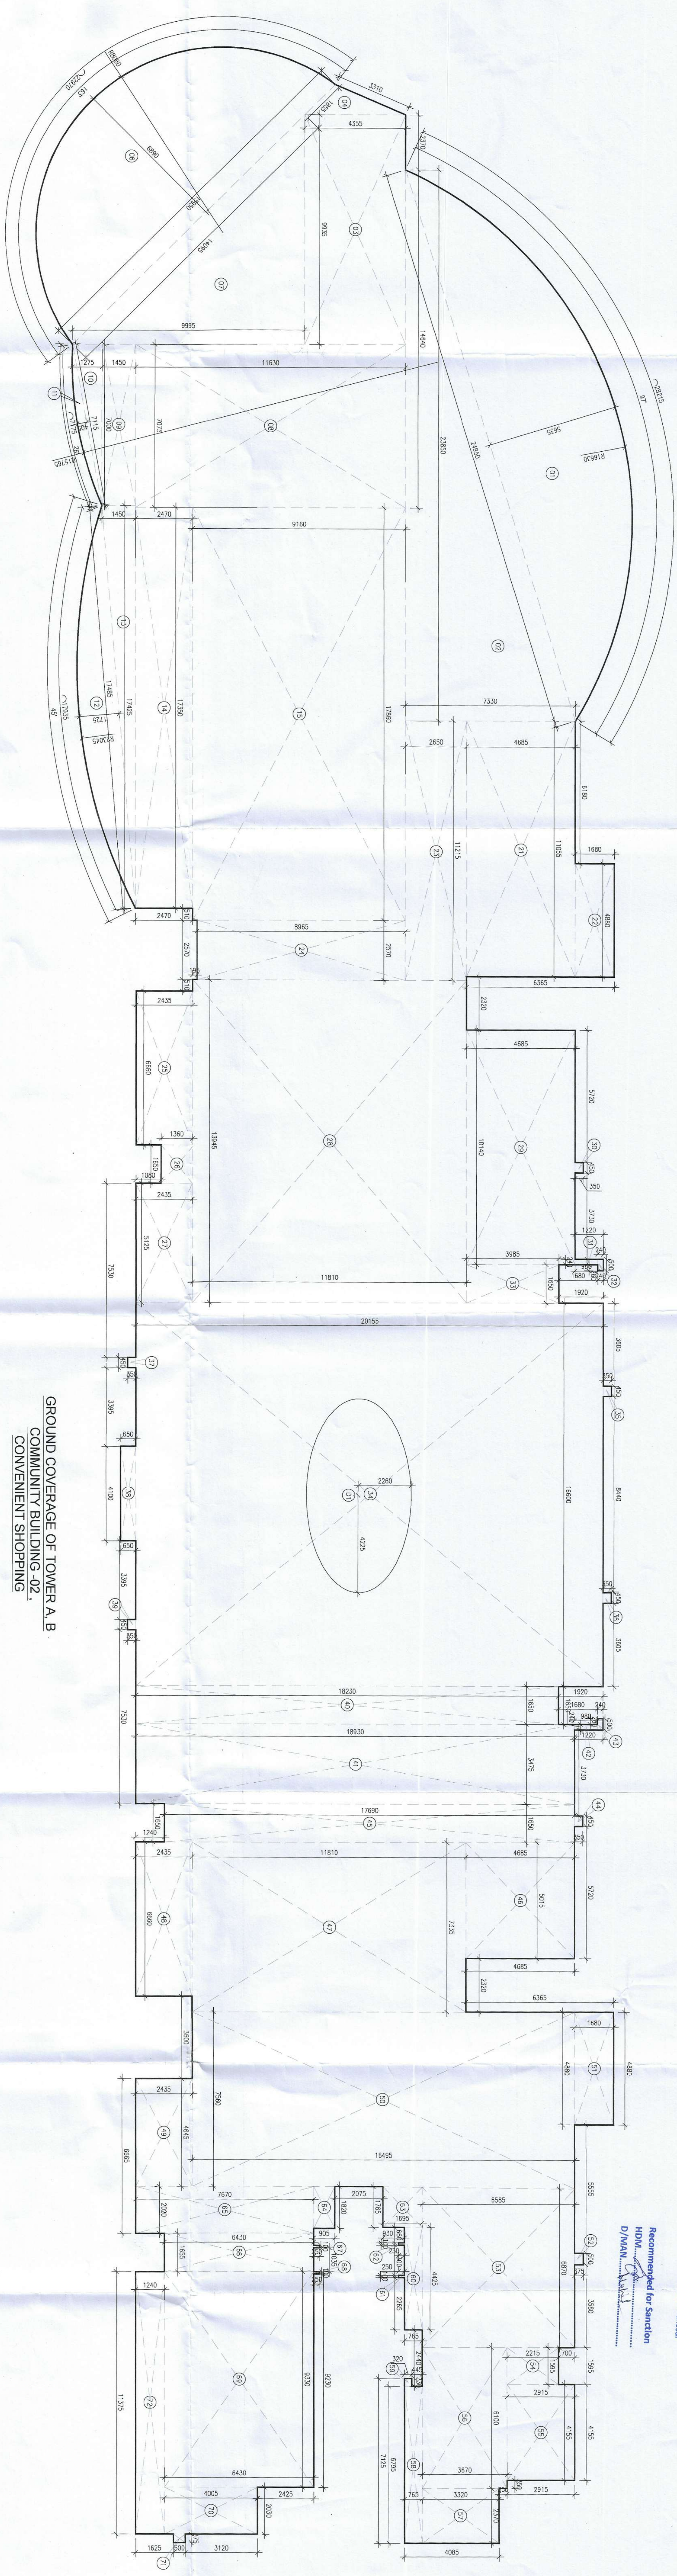

GROUND COVERAGE OF TOWER A, B
COMMUNITY BUILDING -02,
CONVENIENT SHOPPING

GROUND COVERAGE OF TOWER-B COMMUNITY BUILDING-DC CONVENTION SHOPPING												
CROSS-A	7	0.3	X	0.005	X	4.456	X	4.337	0.001	0.000	0.000	0.000
	8	1	X	7.000	X	1.495	X	1.495	0.000	0.000	0.000	0.000
	9	1	X	7.000	X	1.450	X	1.450	0.000	0.000	0.000	0.000
	10	0.5	X	17.658	X	1.426	X	1.426	0.000	0.000	0.000	0.000
	11	1	X	17.850	X	2.275	X	2.275	0.000	0.000	0.000	0.000
	12	1	X	17.850	X	2.275	X	2.275	0.000	0.000	0.000	0.000
	13	1	X	17.850	X	2.275	X	2.275	0.000	0.000	0.000	0.000
	14	1	X	17.850	X	2.275	X	2.275	0.000	0.000	0.000	0.000
	15	1	X	17.850	X	2.275	X	2.275	0.000	0.000	0.000	0.000
	16	1	X	17.850	X	2.275	X	2.275	0.000	0.000	0.000	0.000
	17	1	X	17.850	X	2.275	X	2.275	0.000	0.000	0.000	0.000
	18	1	X	17.850	X	2.275	X	2.275	0.000	0.000	0.000	0.000
	19	1	X	17.850	X	2.275	X	2.275	0.000	0.000	0.000	0.000
	20	1	X	17.850	X	2.275	X	2.275	0.000	0.000	0.000	0.000
	21	1	X	17.850	X	2.275	X	2.275	0.000	0.000	0.000	0.000
CROSS-B	1	0.3	X	0.005	X	4.456	X	4.337	0.001	0.000	0.000	0.000
	2	1	X	7.000	X	1.495	X	1.495	0.000	0.000	0.000	0.000
	3	1	X	7.000	X	1.450	X	1.450	0.000	0.000	0.000	0.000
	4	0.5	X	17.658	X	1.426	X	1.426	0.000	0.000	0.000	0.000
	5	1	X	17.850	X	2.275	X	2.275	0.000	0.000	0.000	0.000
	6	1	X	17.850	X	2.275	X	2.275	0.000	0.000	0.000	0.000
	7	1	X	17.850	X	2.275	X	2.275	0.000	0.000	0.000	0.000
	8	1	X	17.850	X	2.275	X	2.275	0.000	0.000	0.000	0.000
	9	1	X	17.850	X	2.275	X	2.275	0.000	0.000	0.000	0.000
	10	1	X	17.850	X	2.275	X	2.275	0.000	0.000	0.000	0.000
	11	1	X	17.850	X	2.275	X	2.275	0.000	0.000	0.000	0.000
	12	1	X	17.850	X	2.275	X	2.275	0.000	0.000	0.000	0.000
	13	1	X	17.850	X	2.275	X	2.275	0.000	0.000	0.000	0.000
	14	1	X	17.850	X	2.275	X	2.275	0.000	0.000	0.000	0.000
	15	1	X	17.850	X	2.275	X	2.275	0.000	0.000	0.000	0.000
CROSS-C	1	0.3	X	0.005	X	4.456	X	4.337	0.001	0.000	0.000	0.000
	2	1	X	7.000	X	1.495	X	1.495	0.000	0.000	0.000	0.000
	3	1	X	7.000	X	1.450	X	1.450	0.000	0.000	0.000	0.000
	4	0.5	X	17.658	X	1.426	X	1.426	0.000	0.000	0.000	0.000
	5	1	X	17.850	X	2.275	X	2.275	0.000	0.000	0.000	0.000
	6	1	X	17.850	X	2.275	X	2.275	0.000	0.000	0.000	0.000
	7	1	X	17.850	X	2.275	X	2.275	0.000	0.000	0.000	0.000
	8	1	X	17.850	X	2.275	X	2.275	0.000	0.000	0.000	0.000
	9	1	X	17.850	X	2.275	X	2.275	0.000	0.000	0.000	0.000
	10	1	X	17.850	X	2.275	X	2.275	0.000	0.000	0.000	0.000
	11	1	X	17.850	X	2.275	X	2.275	0.000	0.000	0.000	0.000
	12	1	X	17.850	X	2.275	X	2.275	0.000	0.000	0.000	0.000
	13	1	X	17.850	X	2.275	X	2.275	0.000	0.000	0.000	0.000
	14	1	X	17.850	X	2.275	X	2.275	0.000	0.000	0.000	0.000
	15	1	X	17.850	X	2.275	X	2.275	0.000	0.000	0.000	0.000
TOTAL		#								1719.372	SOIL	

GROUND COVERAGE AREA						
GROSS-B		NET-B		NET-A		Area
NO.	A	B	C	D	E	
2	7.930	24.950	23.800	1	2	26.65
4	3.310	4.355	1.855	1	2	2.650
						4.78
						30.260
						SCM


[illegible]

DEDUCTION AREA			
GAG03-C			
D	1	4.25	
	X	X	
		2.10	=
			23.62 SQM
		TOTAL	=
			23.62 SQM

TOTAL GROUND COVERAGE		GROSS A	+	GROSS B	+	GROSS C	-	GROSS D
=		1719.157	+	90.260	+	202.717	-	29.982
=		1982.151	SCM					

PROPOSED BUILDING PLAN OF
GROUP HOUSING, AT SITE NO. GH-03
SITUATED AT SECTOR-80 (RESIDENTIAL),
MANESAR-MEASURING 22501.0 SQM.

ASSOCIATE ARCHITECTS

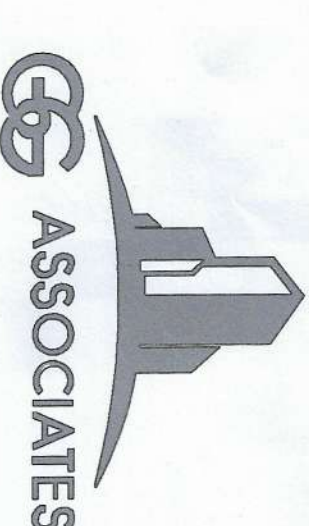

OWNER'S SEAL
& SIGNATURE

ARCHITECT'S SEAL
& SIGNATURE

A. Ravinder Kumar
CA/2012/55971
Mob.: 9871004573

DEC.-2024	Scale -1:100
Drawing Title:-	

TOWER-A,B & COMMUNITY
GROUND COVERAGE

TA-01A