


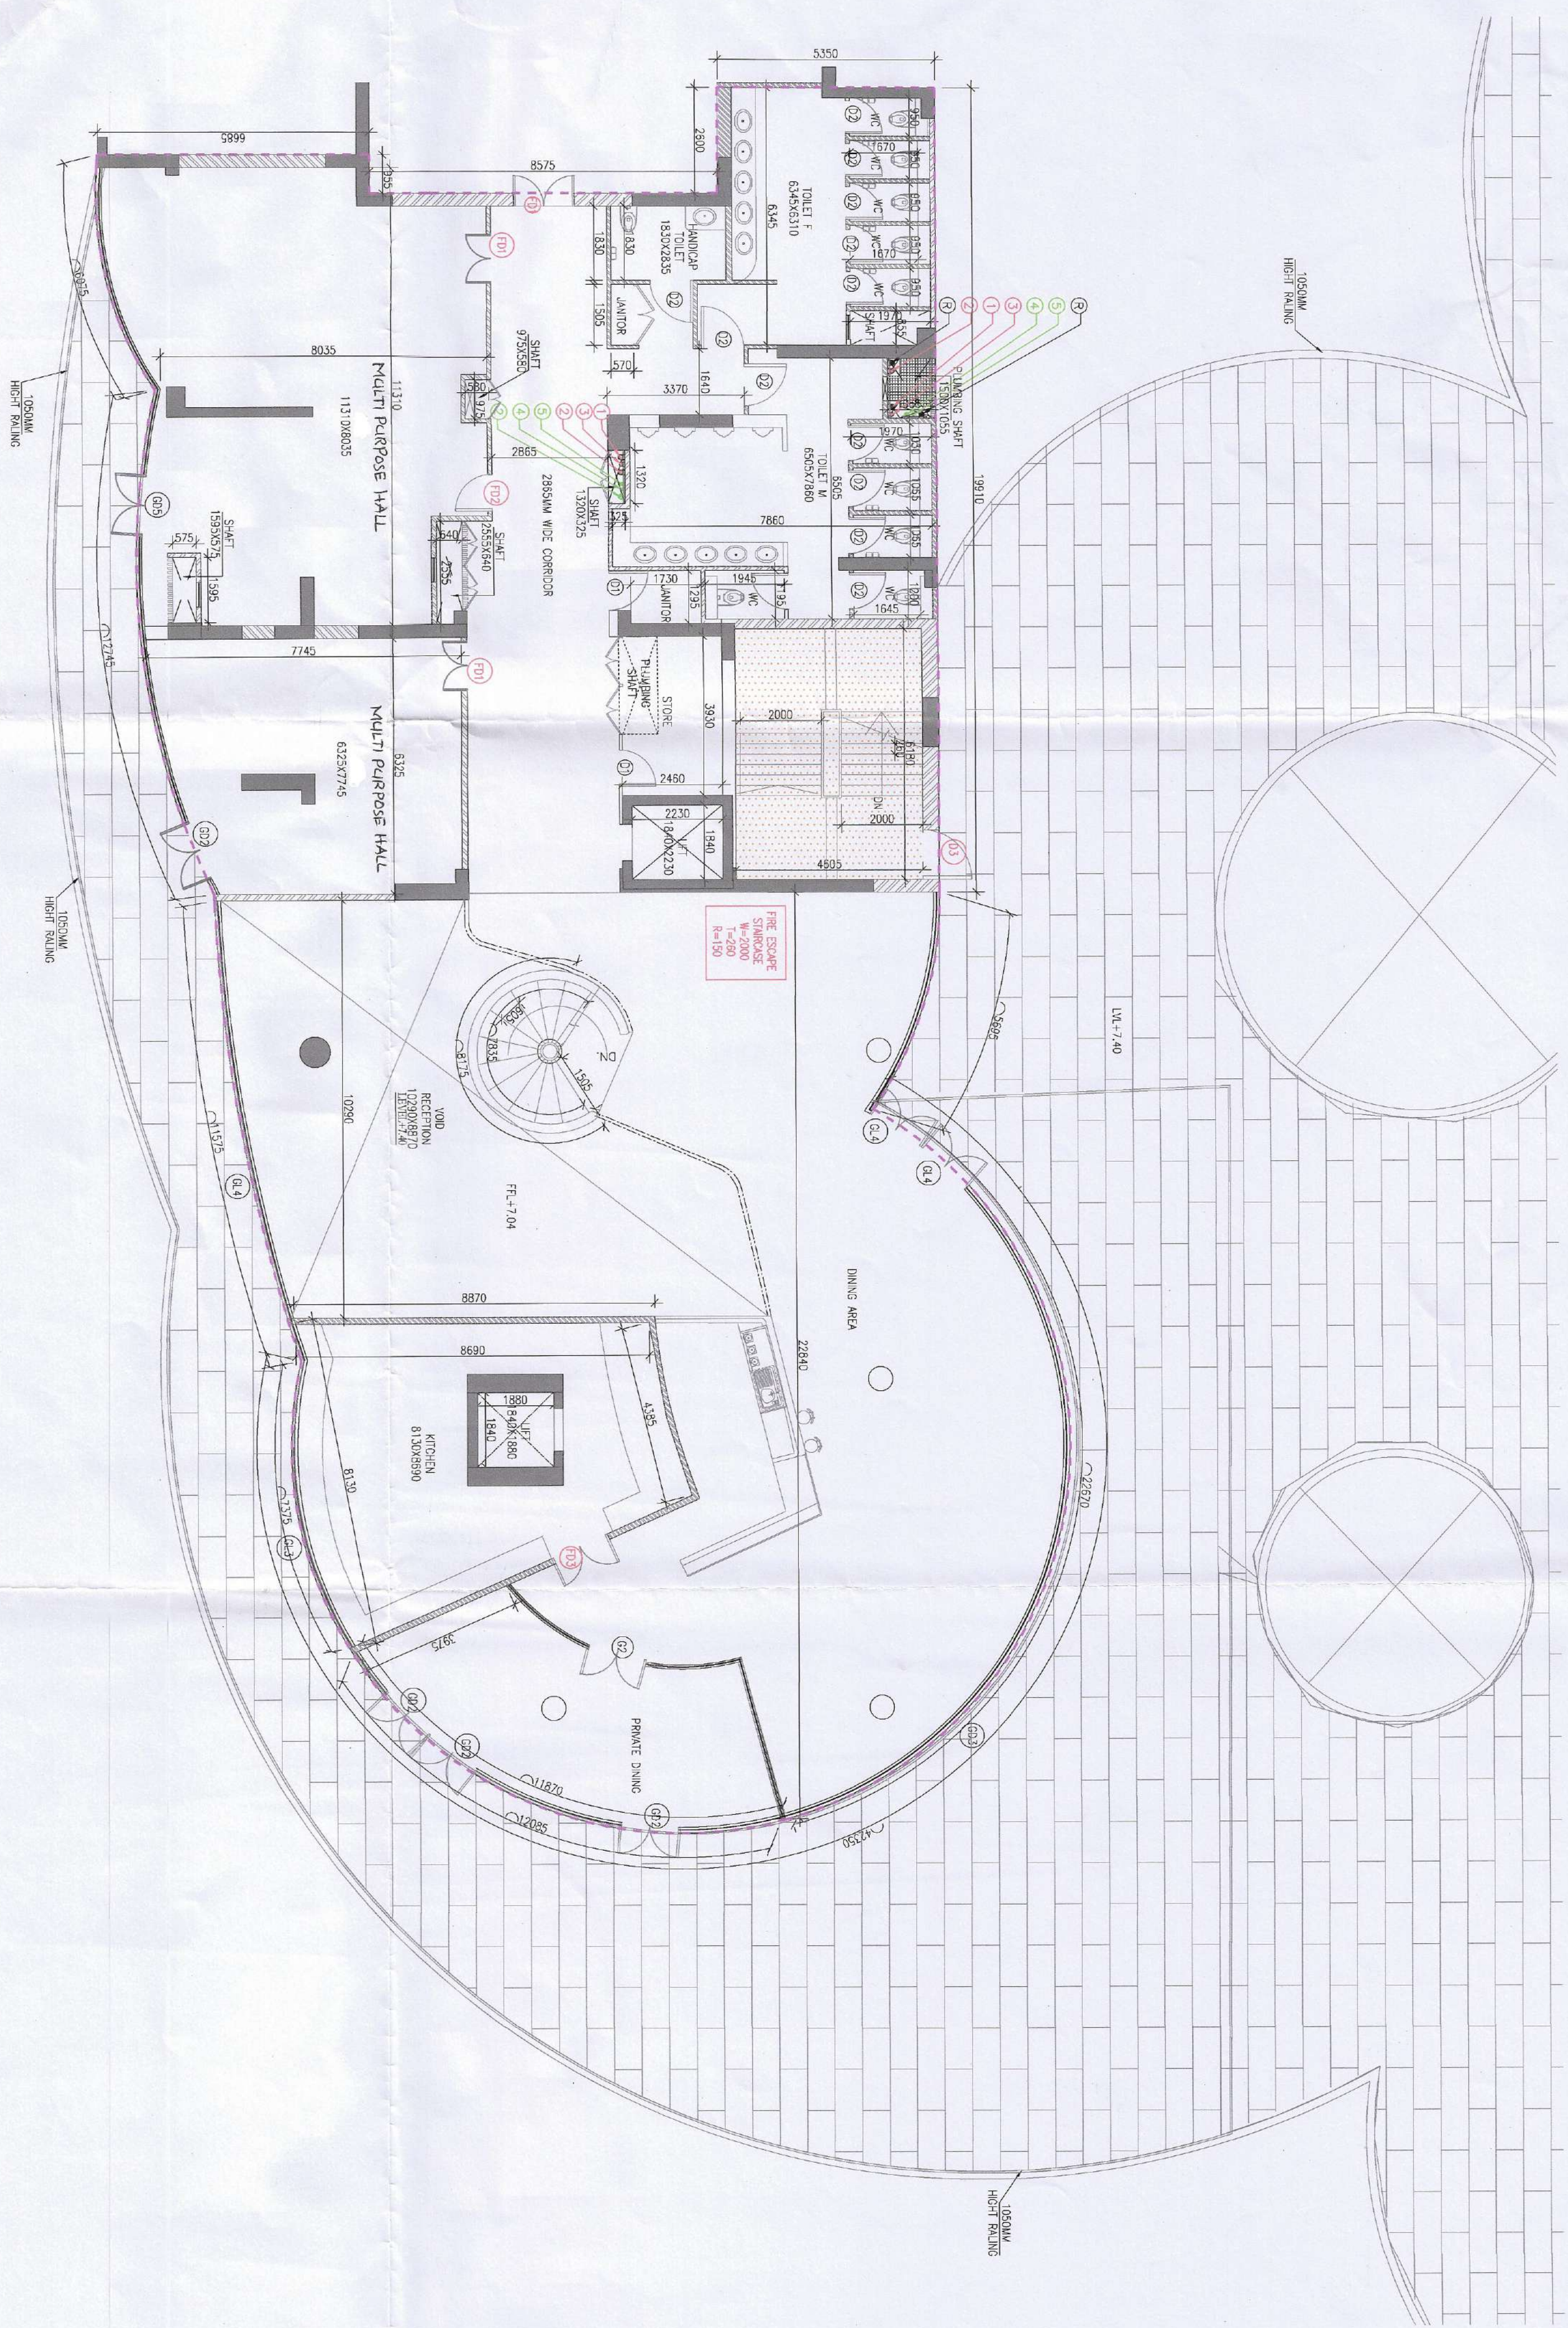

FIRST FLOOR
LEVEL +1.10
COMMUNITY BUILDING-01

TERRACE FLOOR
LEVEL +1.80
COMMUNITY BUILDING-01

GROSS - A				
339				