
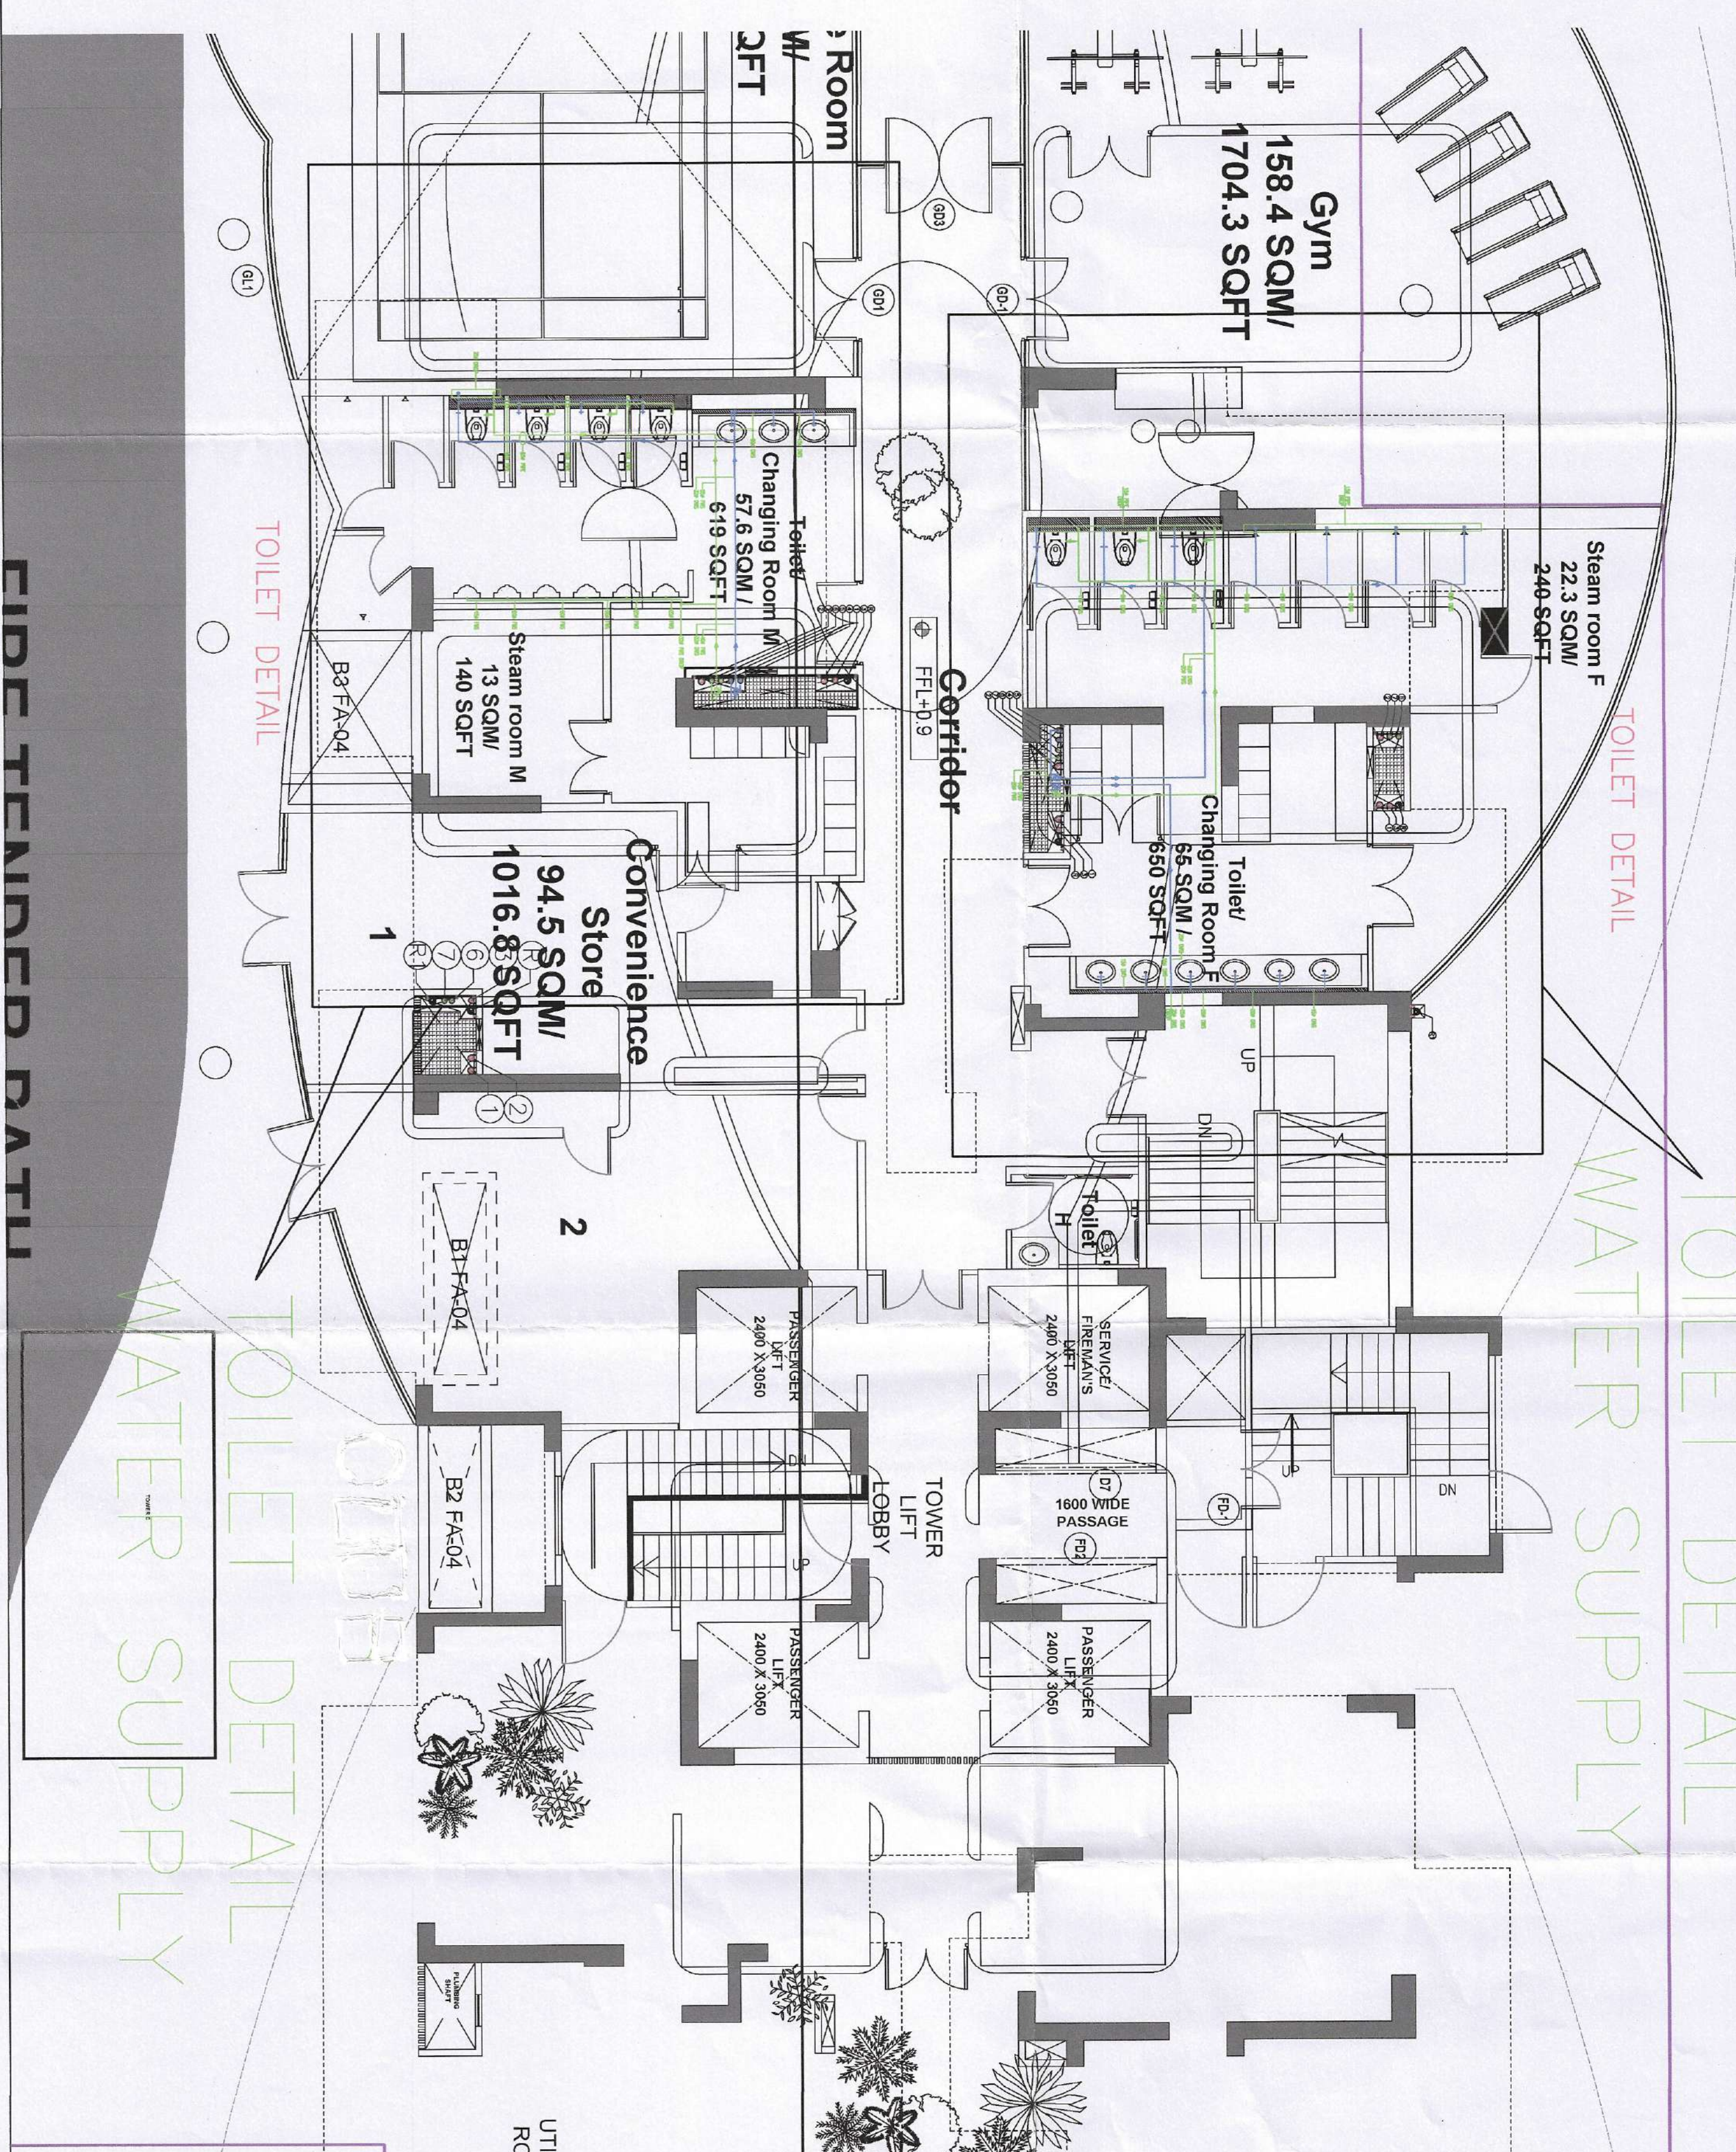


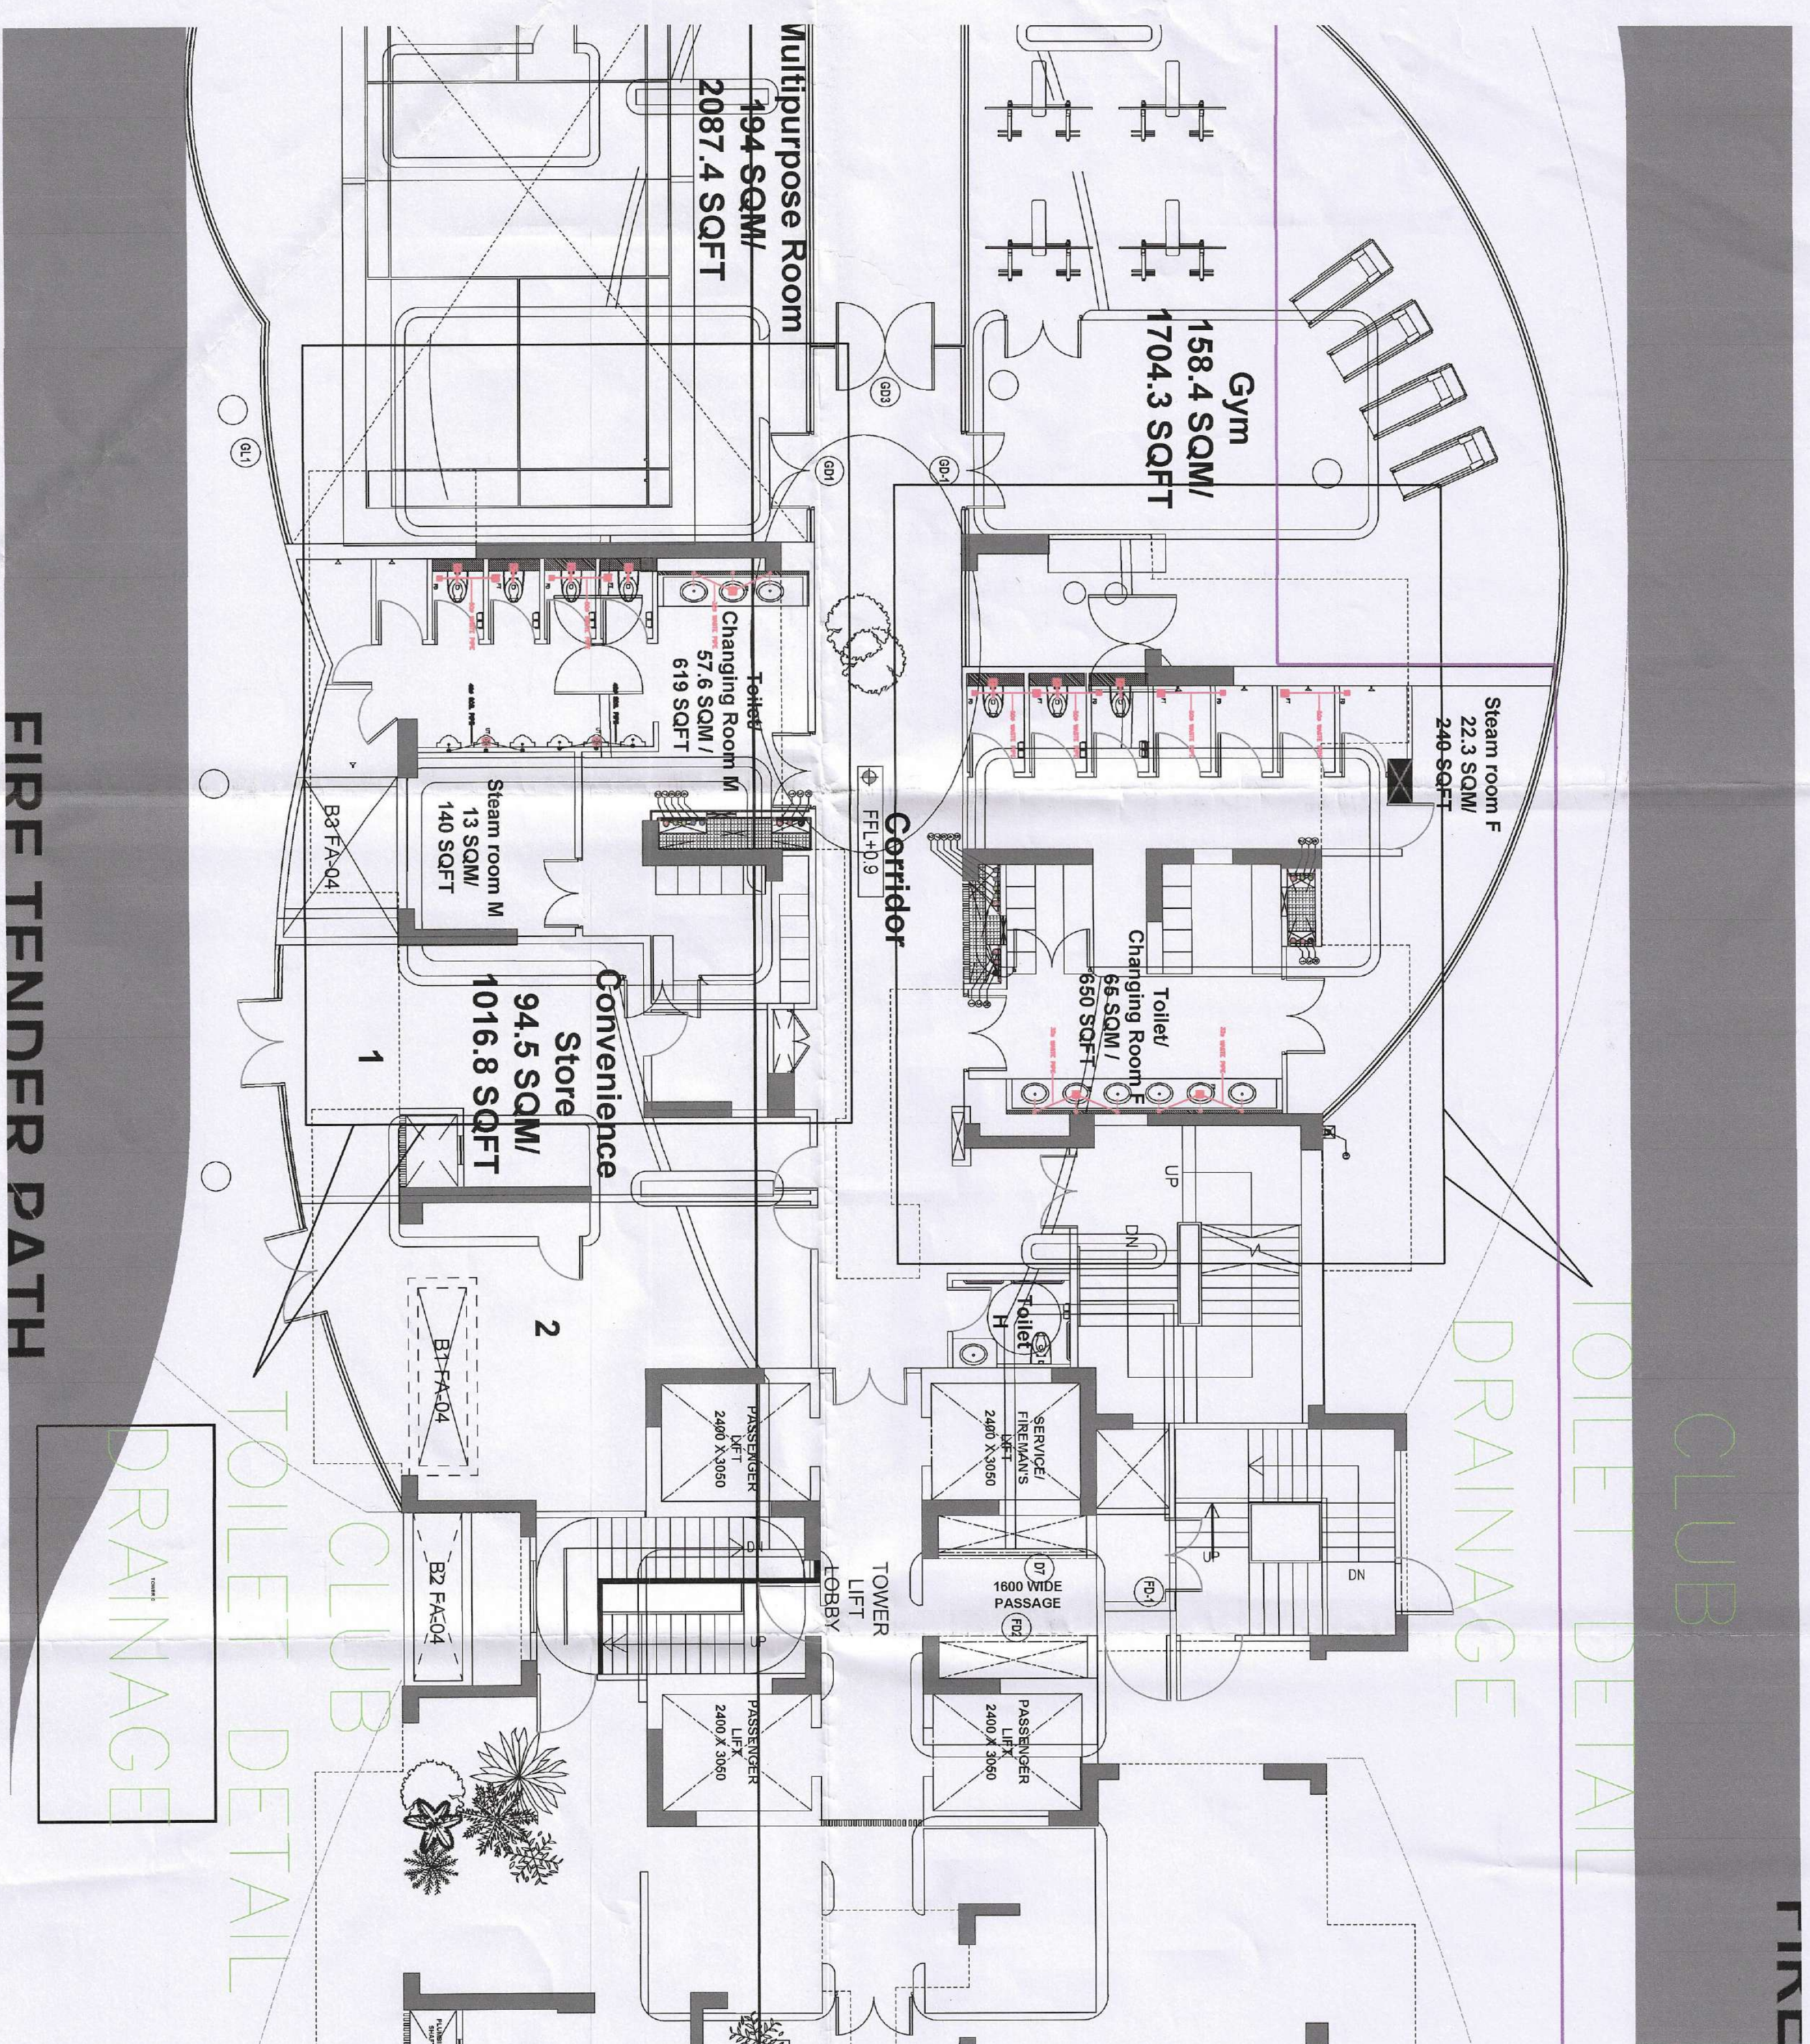

Building Plans Sanction and Plans will
be valid for five year only
To be read with Memo No. 1311
Dated 17.01.2025

Building Plans Approved by
Supervising Committee (HQ).

Chairman Building Plan Committee cum
Senior Town Planner
HSIIDC, IMT Manesar


Recommended for Sanction
HDM _____
D/MAN _____

1. BUILDING HAS AUTOMATIC SPRINKLER SYSTEM WHEREVER REQUIRED BY NBC.
2. BUILDING WILL BE DESIGNED (STRUCTURES) AS PER RELEVANT IS CODES FOR EARTH QUAKE RESISTANCE.
3. POWER BACKUP V. MECHANICAL VENTILATED SHAFTS.

PROJECT:

PROPOSED BUILDING PLAN OF
GROUP HOUSING, AT SITE NO. GH-03
SITUATED AT SECTOR-80 (RESIDENTIAL),
MANESAR-MEASURING 22501.0 SQM.

ASSOCIATE ARCHITECTS

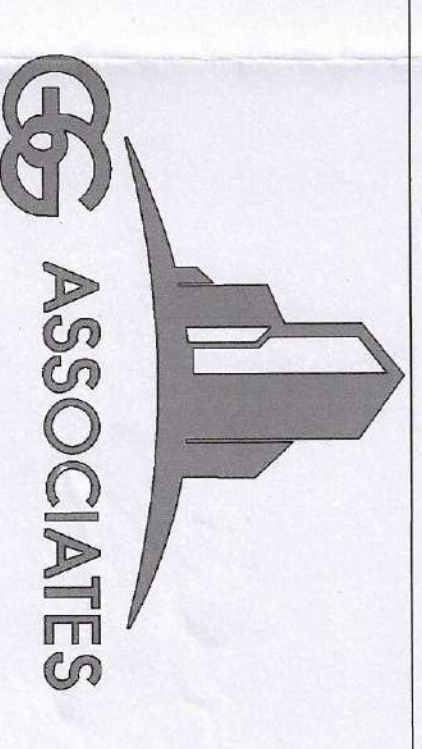

PLOT NO-408 SEC-37C GURGAON(PH-9560794794)

OWNER'S SEAL
& SIGNATUREARCHITECT'S SEAL
& SIGNATURE

Ar. Ravinder Kumar
CA/2012/55971
Mob.: 9871004573

UTIL Rok	AUGUST-2024	Scale : 1:100	
Drawing Title:-			Drawing No:-

TOILET DETAIL (community)

TD-03