




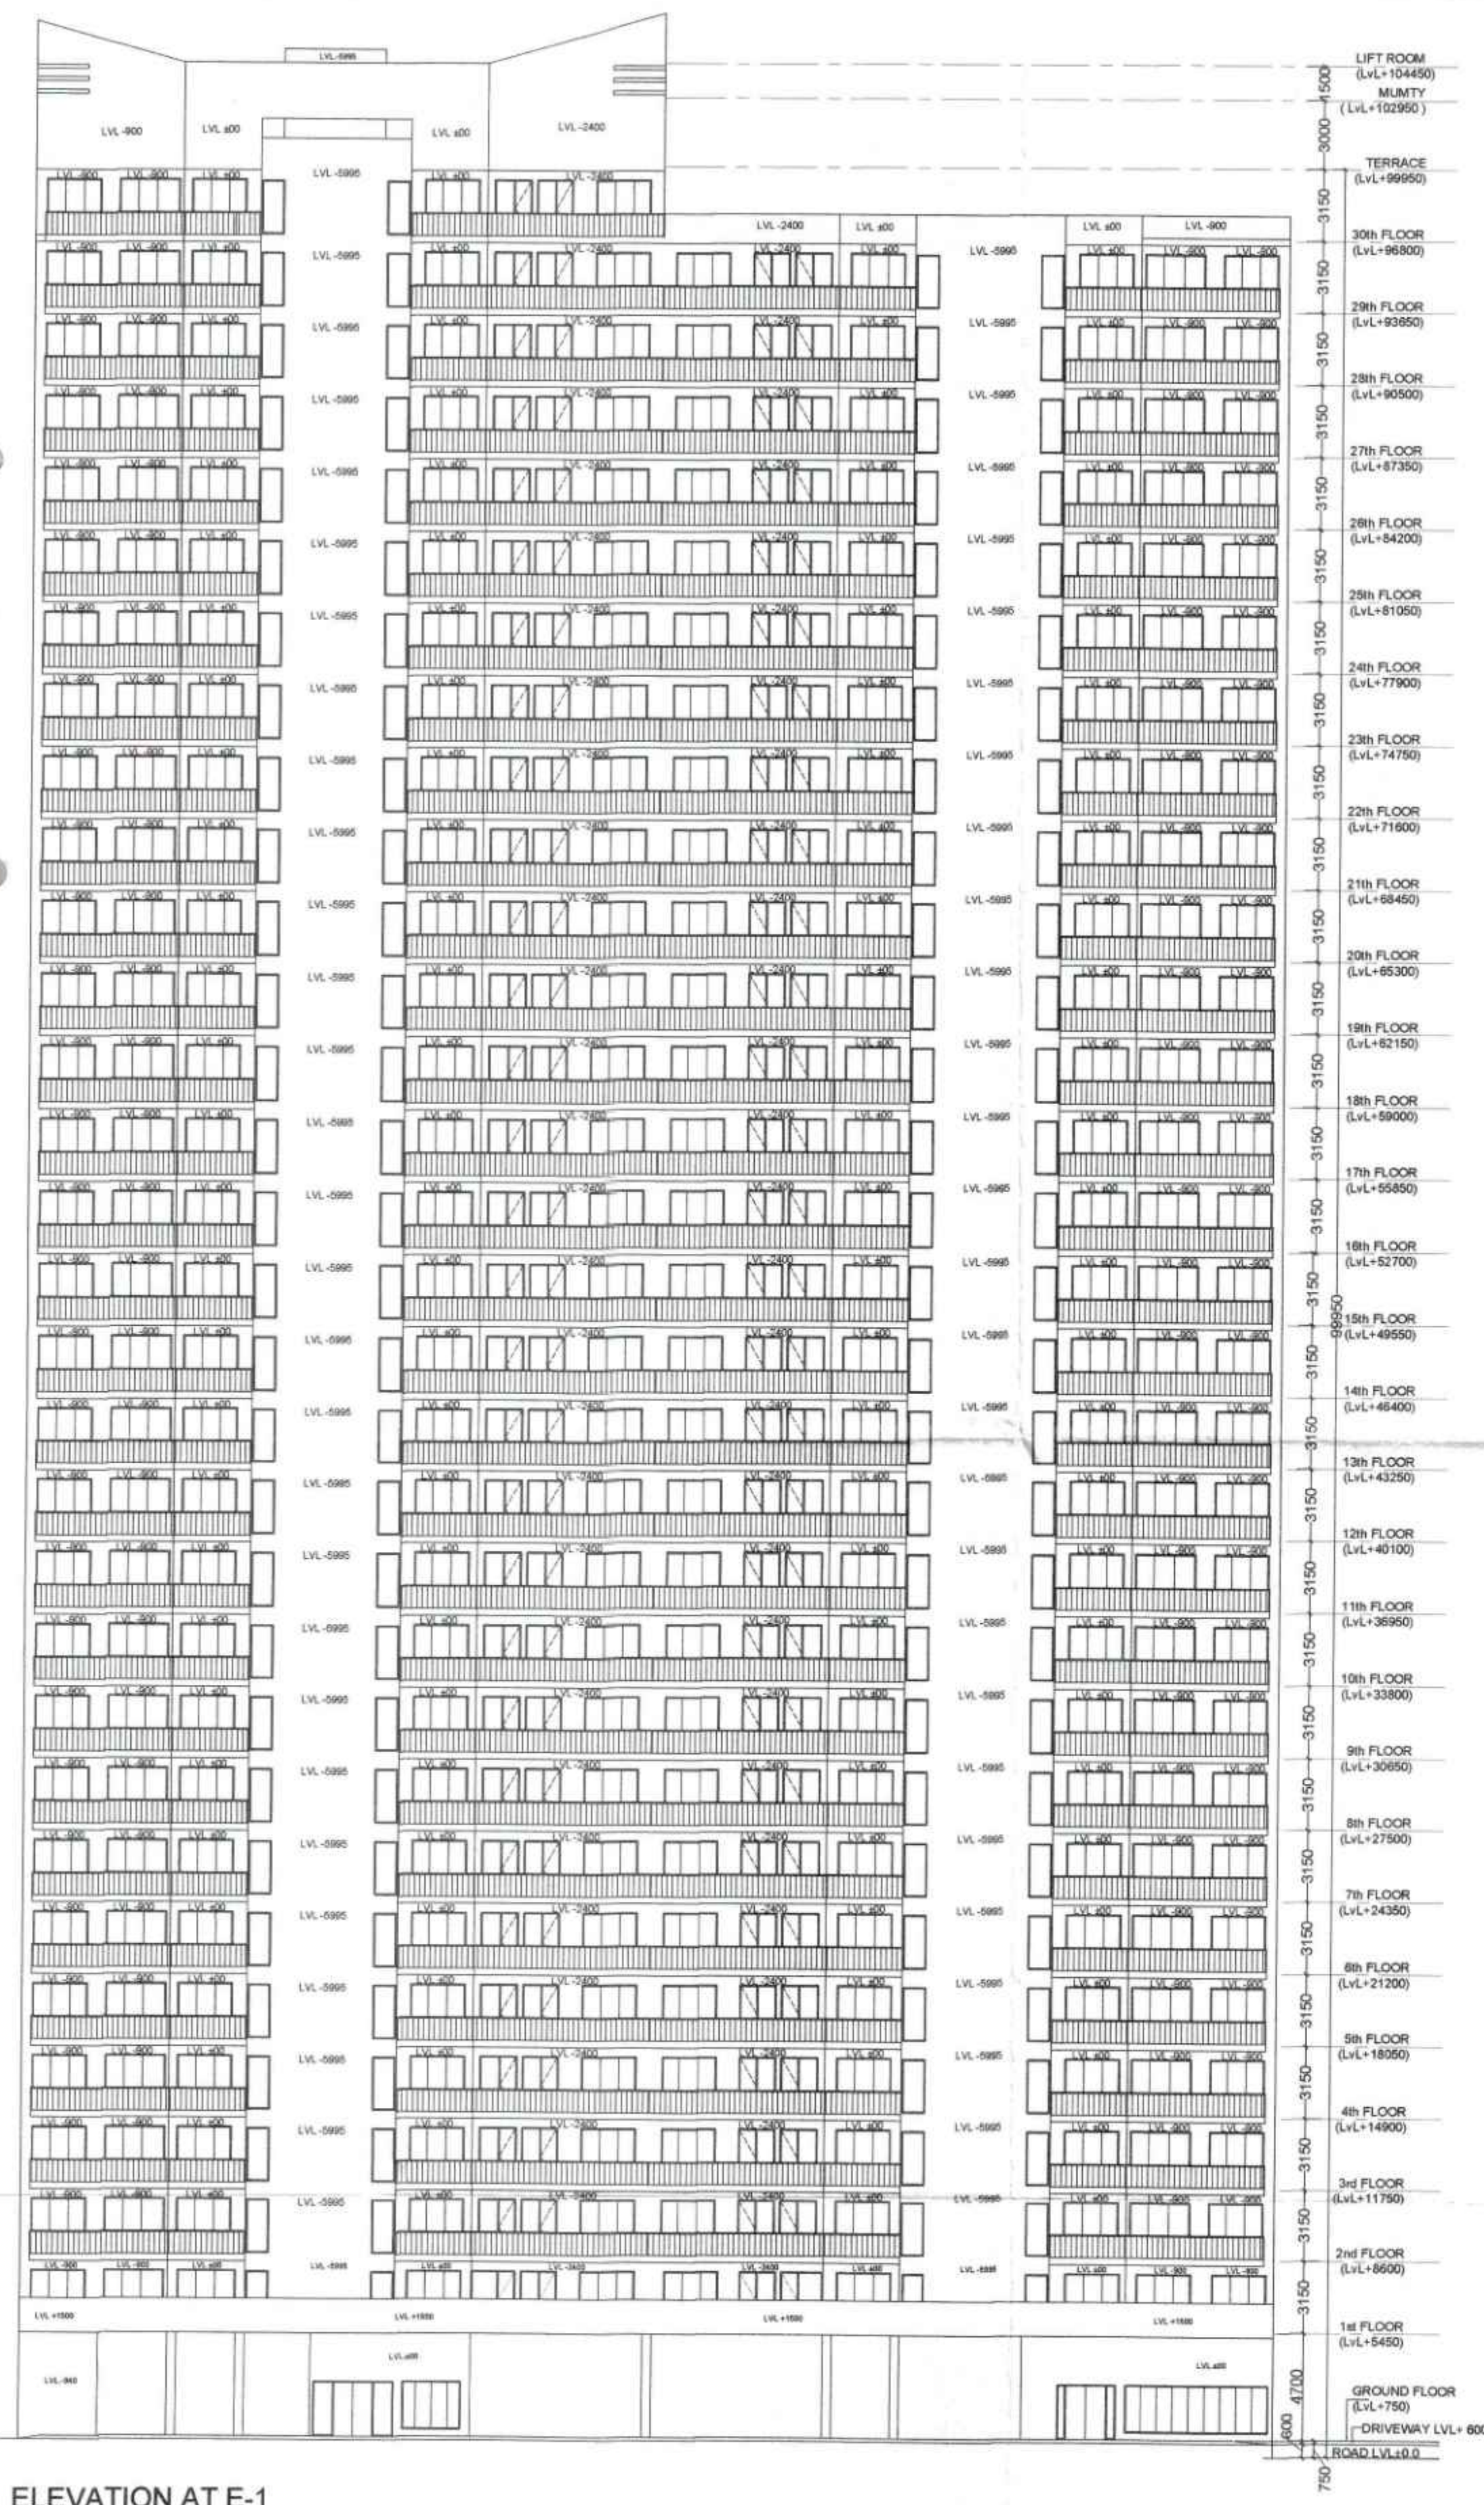

ELEVATION AT E-1

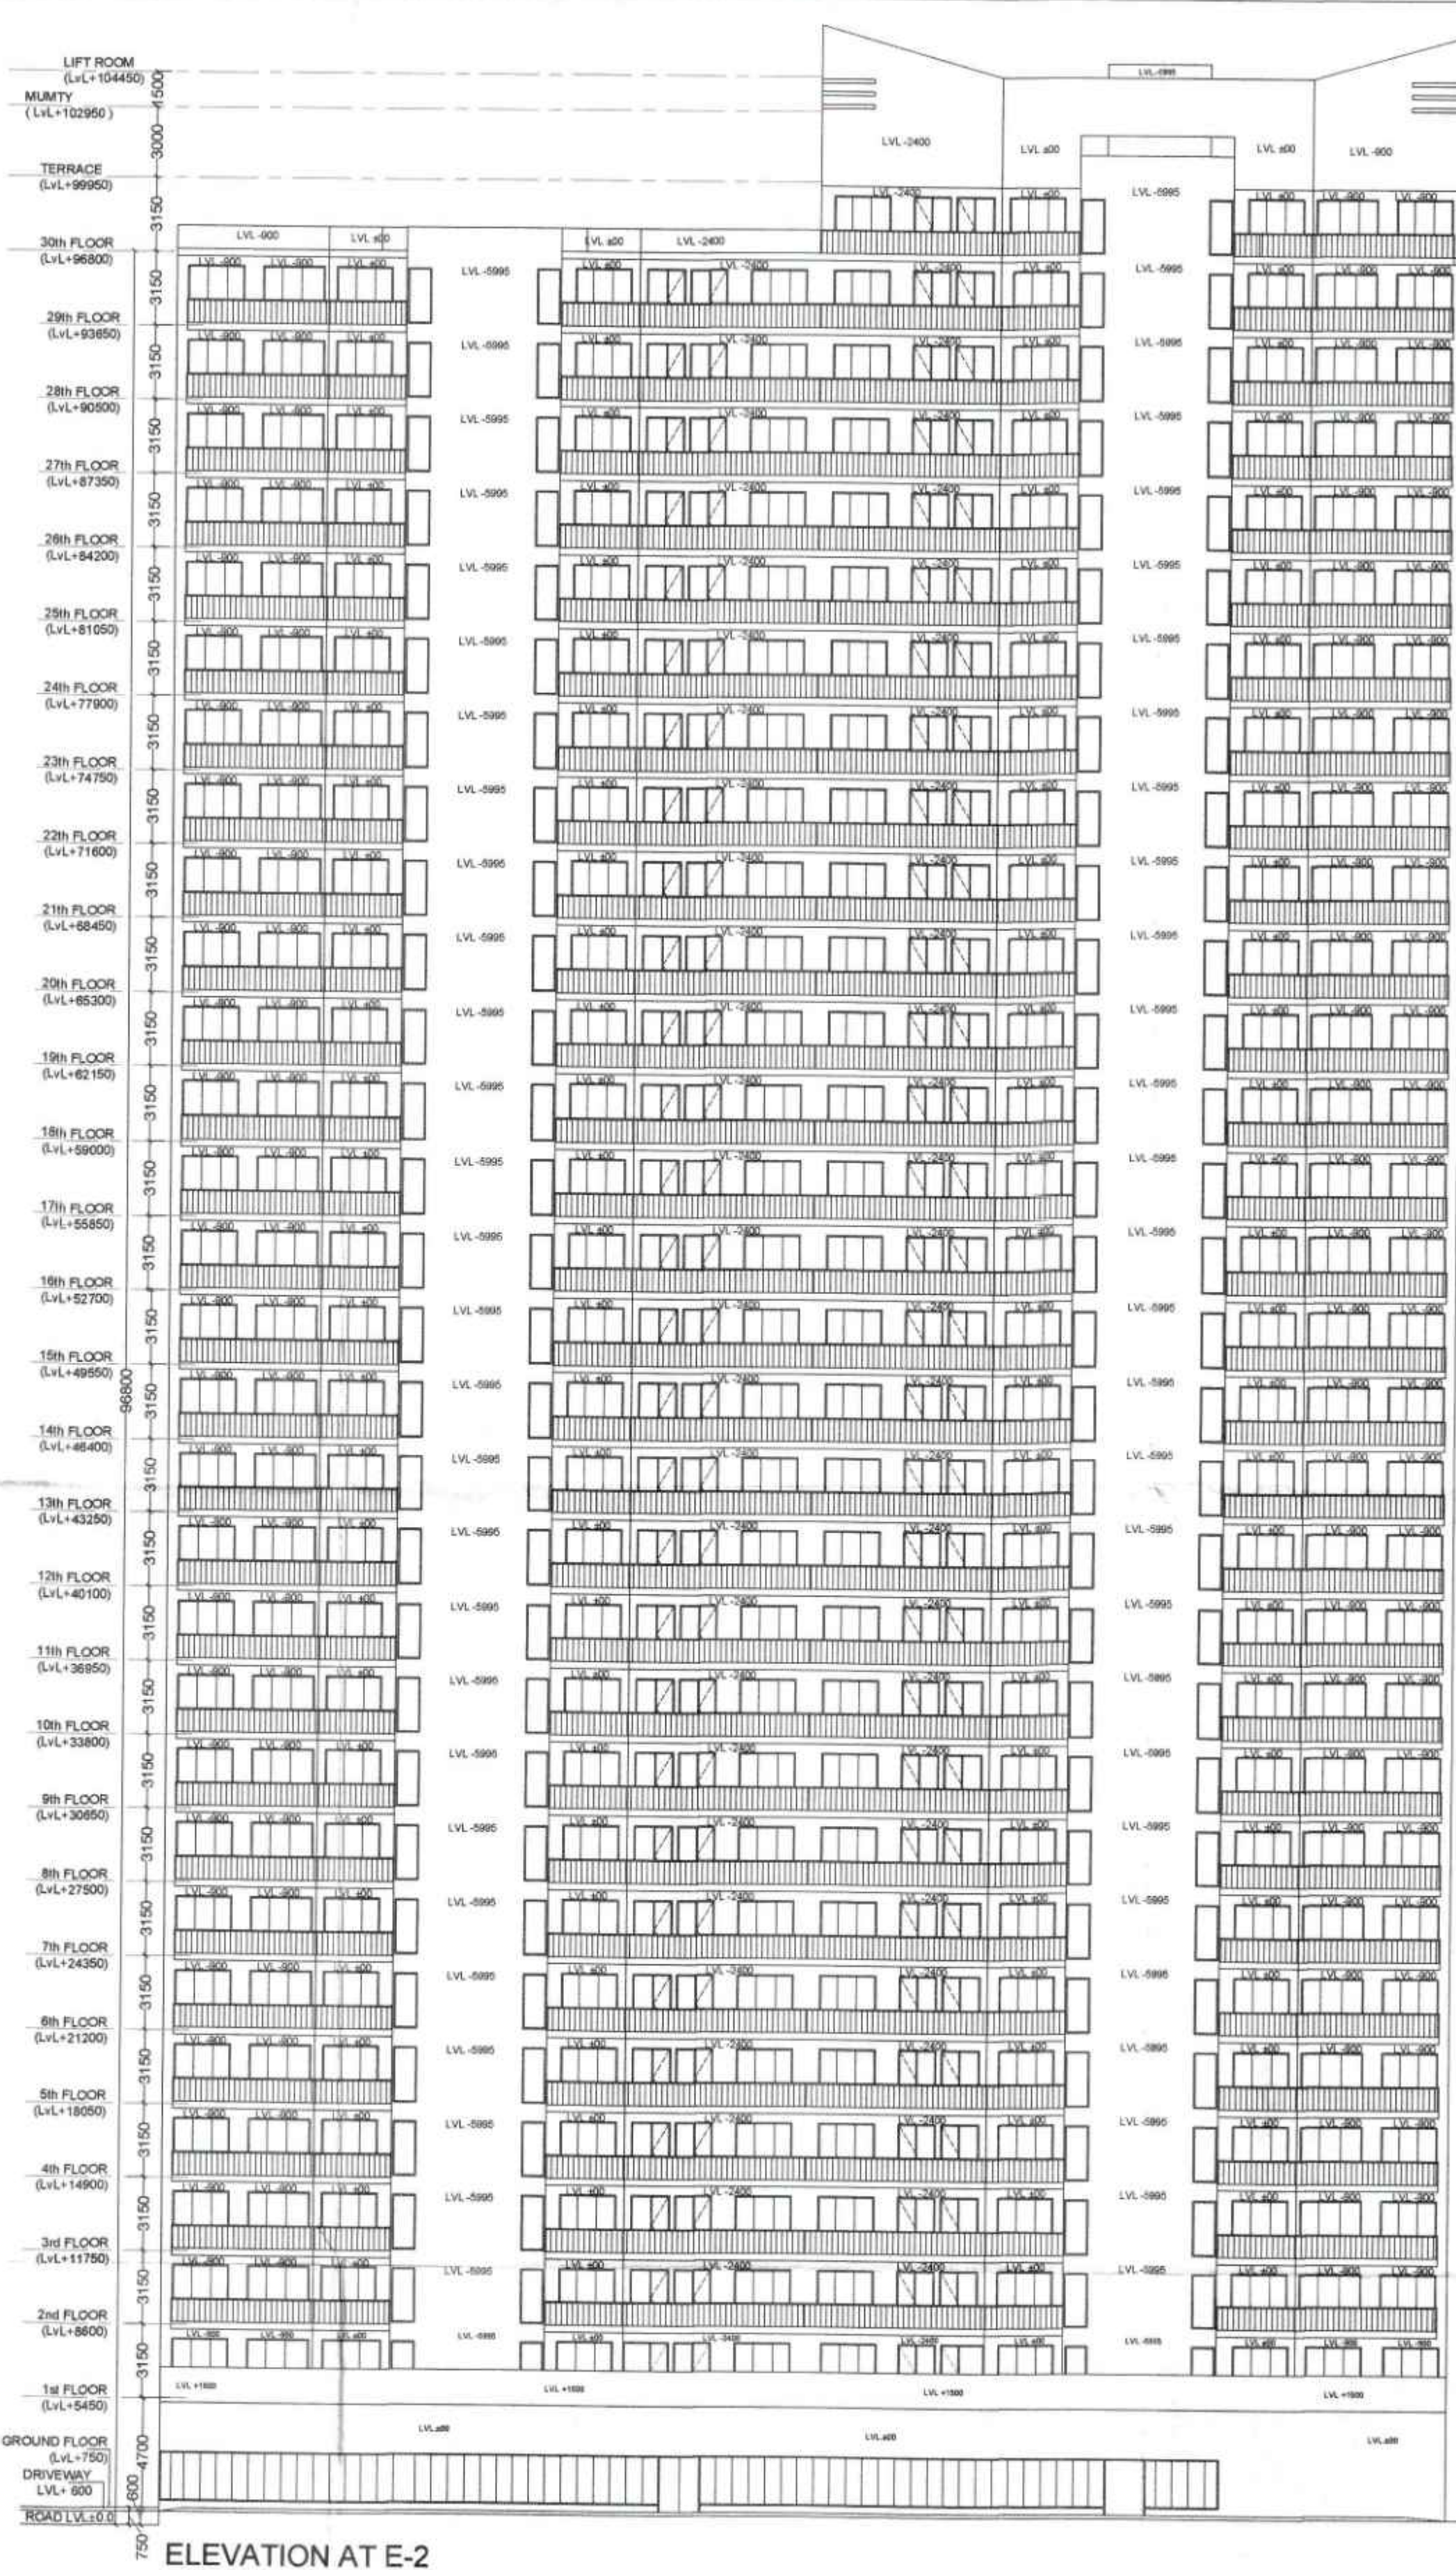

ELEVATION AT E-2

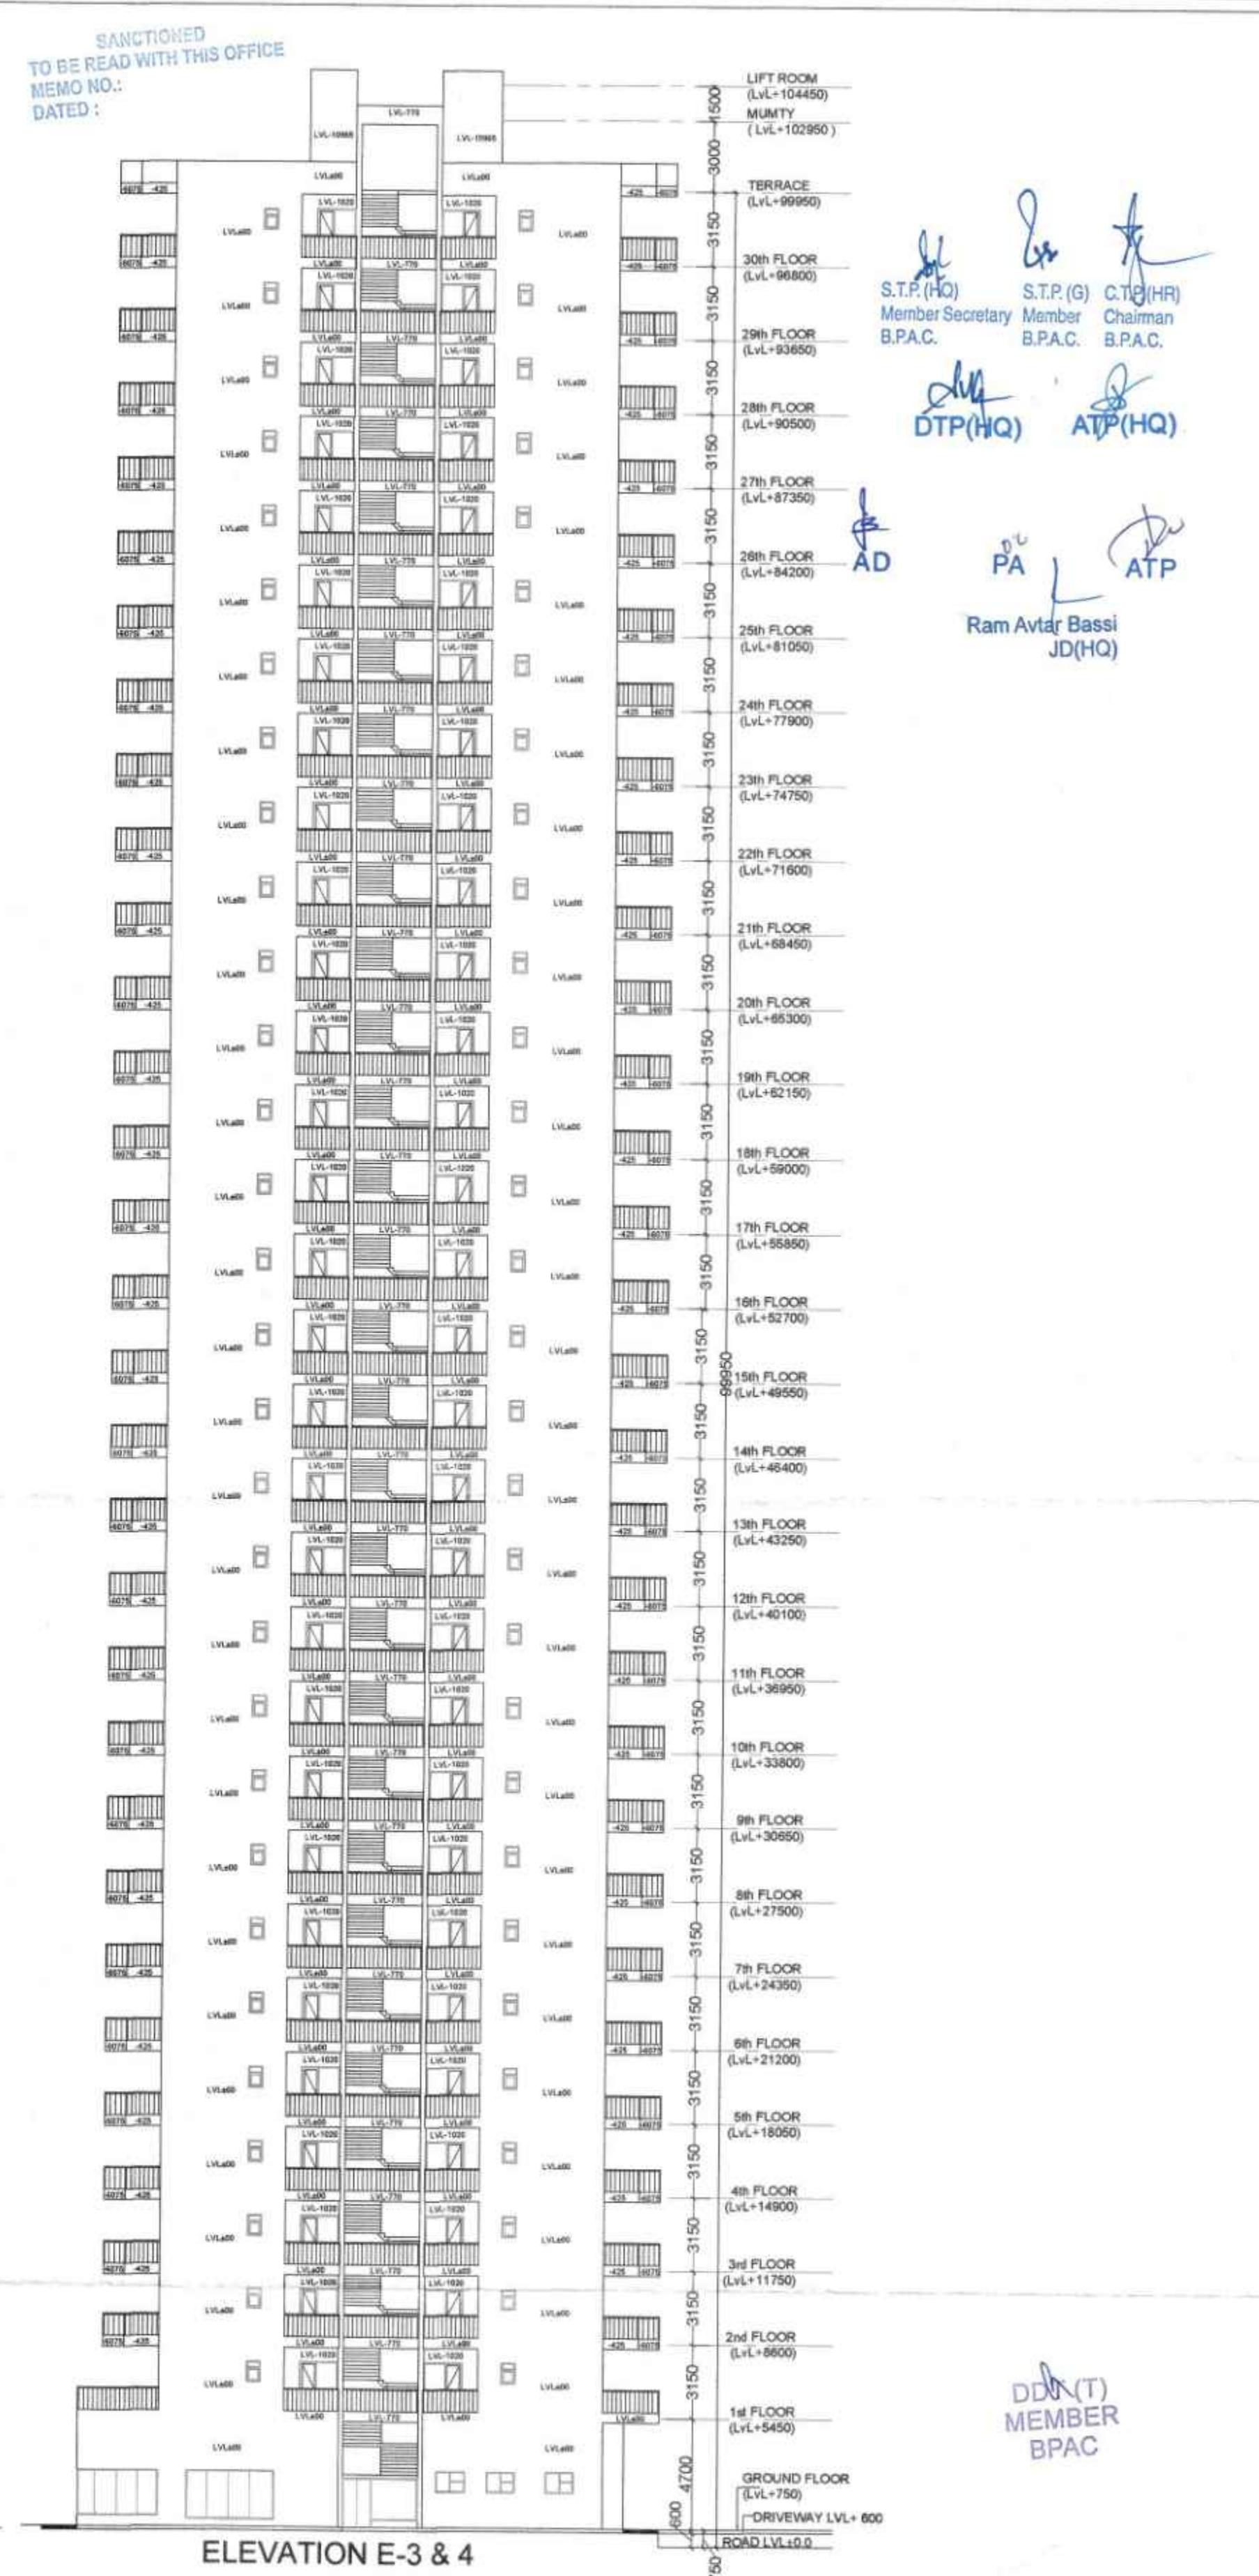

ELEVATION E-3 & 4

S.T.P. (H)
 Member Secretary
 B.P.A.C.
 S.T.P. (G)
 Member
 B.P.A.C.
 C.T. (HR)
 Chairman
 B.P.A.C.
 DTP (HQ)
 ATP (HQ)
 AD
 PA
 ATP
 Ram Avtar Bassi
 JD (HQ)

DD (T)
 MEMBER
 BPAC

CLIENT:- JMS INFRA REALITY PRIVATE LIMITED PROJECT :- PROPOSED GROUP HOUSING COLONY UNDER RETIREMENT HOUSING POLICY DATED 17.08.2021 OVER AN AREA MEASURING 2.2875 ACRES IN THE REVENUE ESTATE OF VILLAGE WAZIRPUR, SECTOR-95 GURUGRAM MANESAR URBAN COMPLEX (LICENCE For JMS INFRA REALITY PVT. LTD. NO 80 OF 2024 DATED 10.07.2024) BELONGS TO JMS INFRA REALITY PRIVATE LIMITED SCALE : 1:200 DRAWING NAME ELEVATIONS		DRAWING NO. SUB-11 Authorised Signatory APPLICANT'S SIGN.	NORTH ARCHITECT'S SIGN VIMAL BAJAJ Architect CA/96/19791 938, Sector-14, Gurgaon
--	--	---	--