
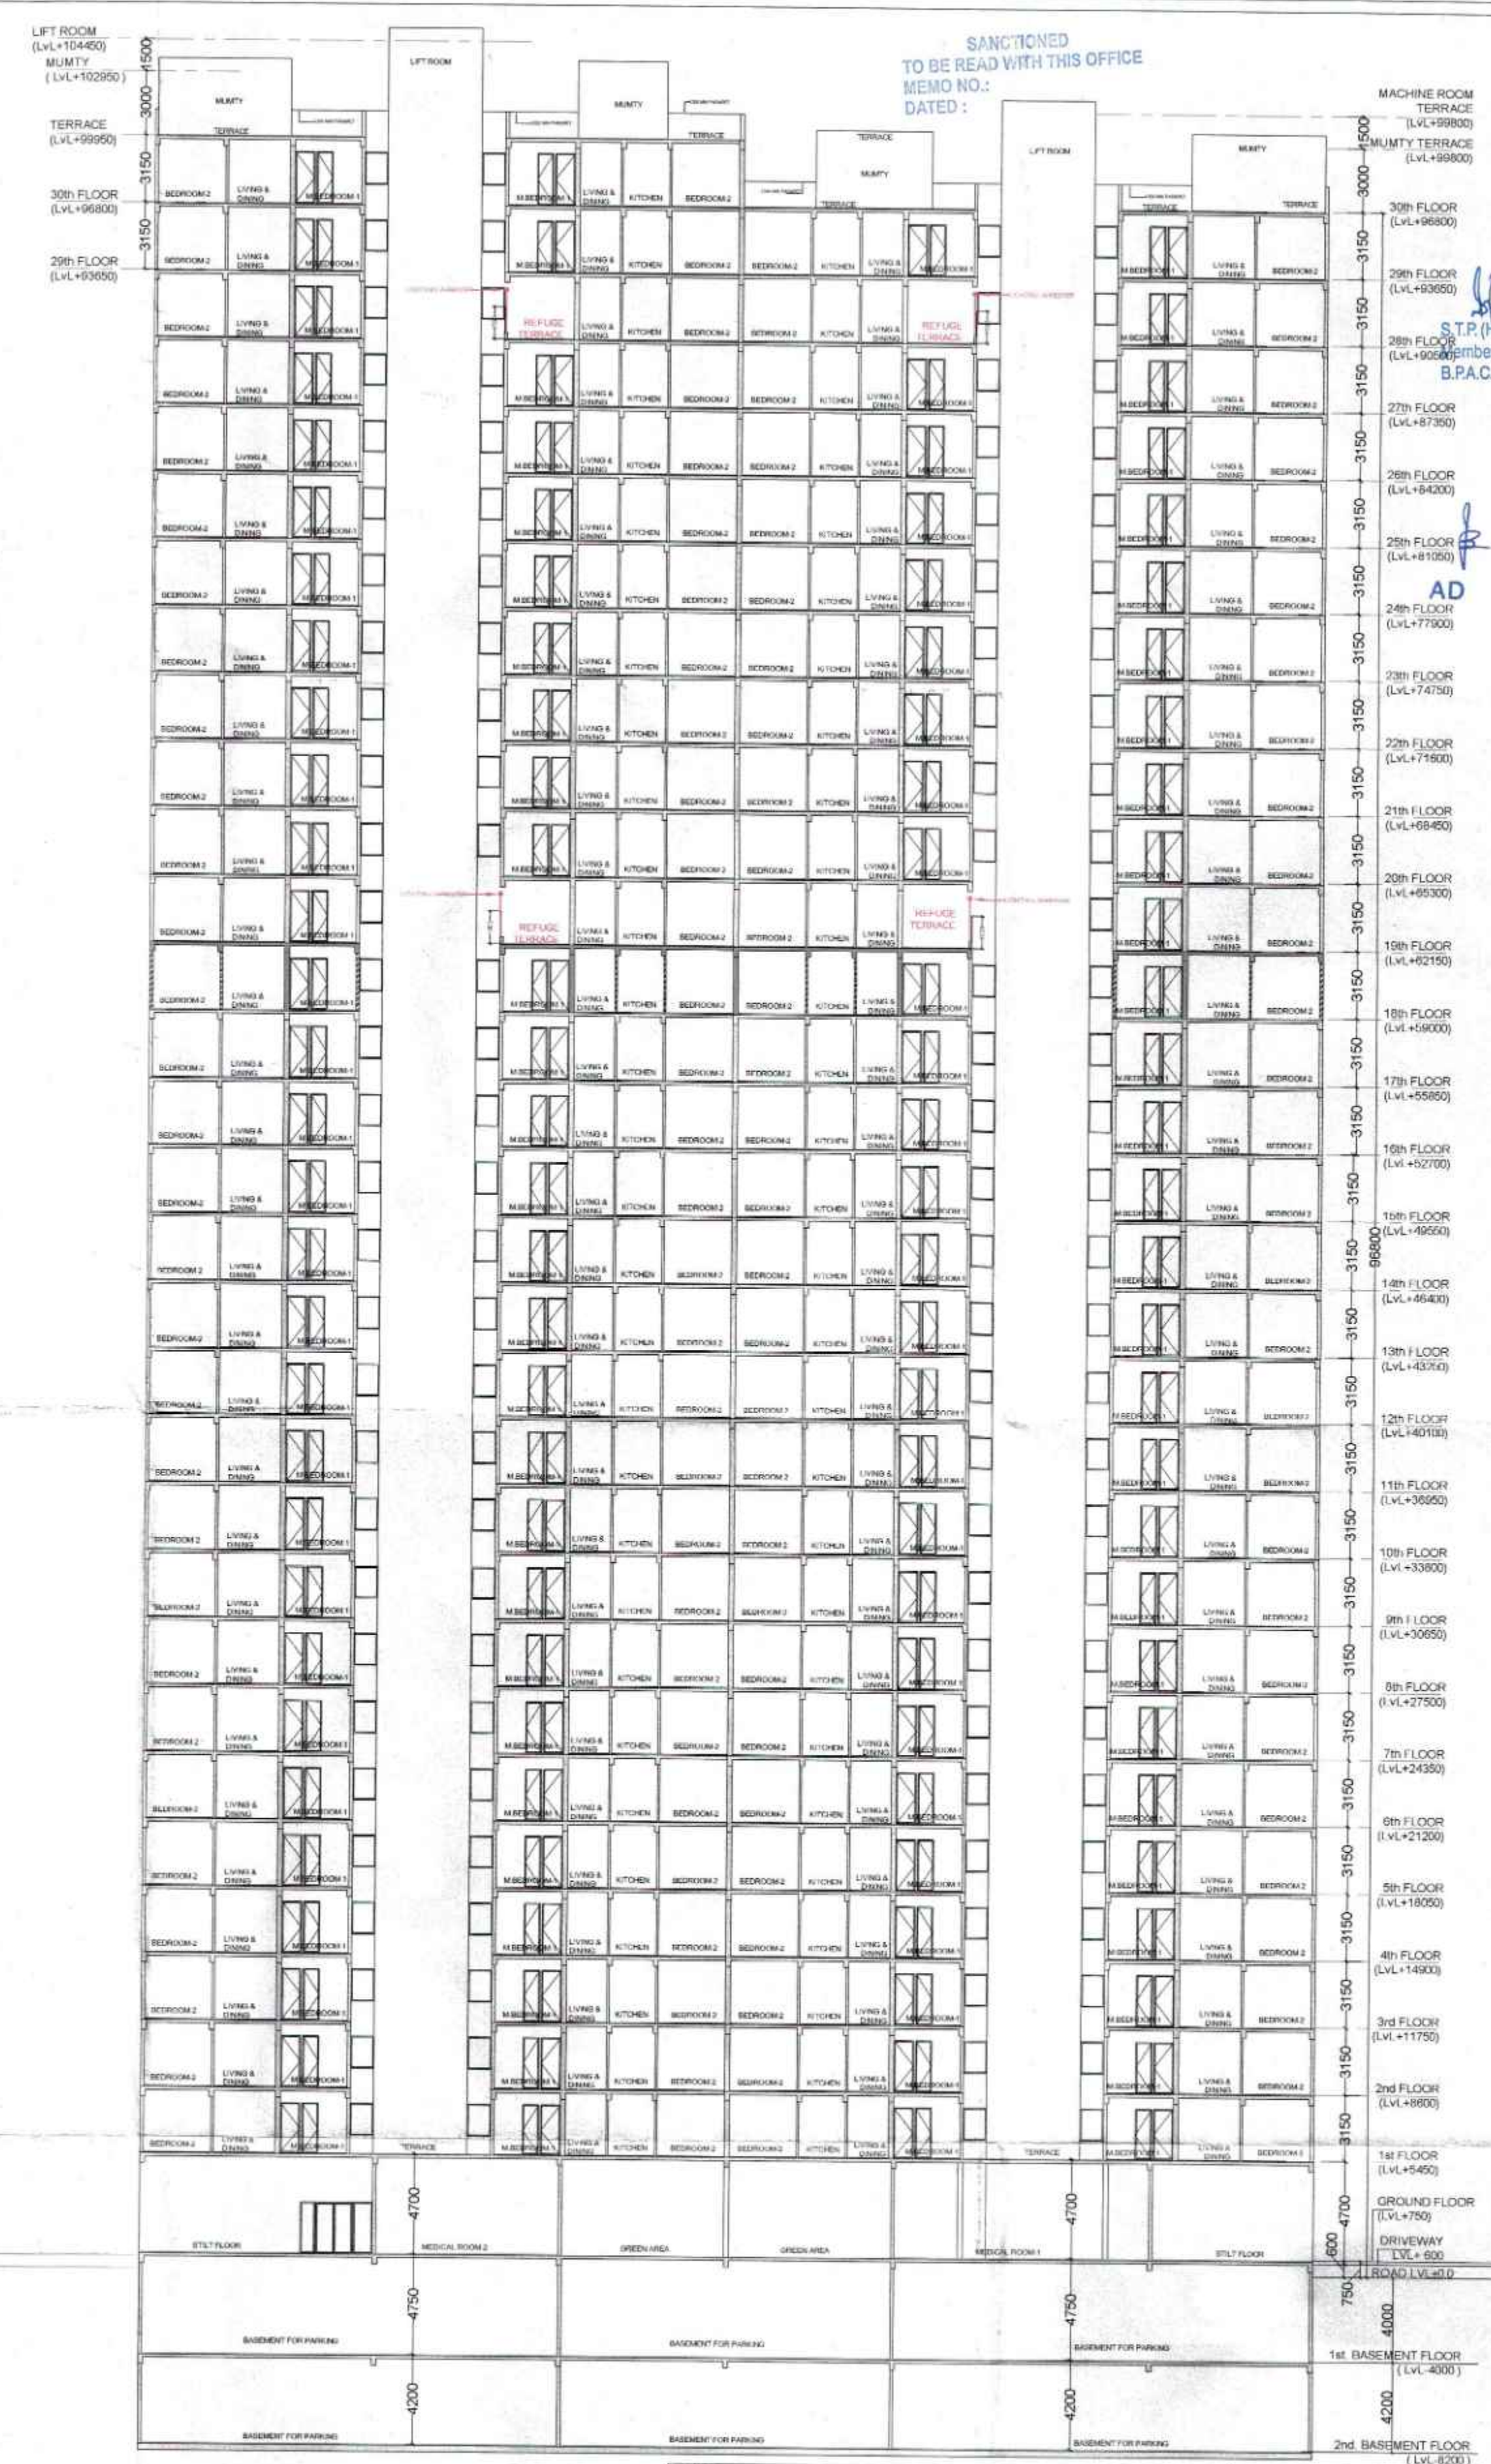
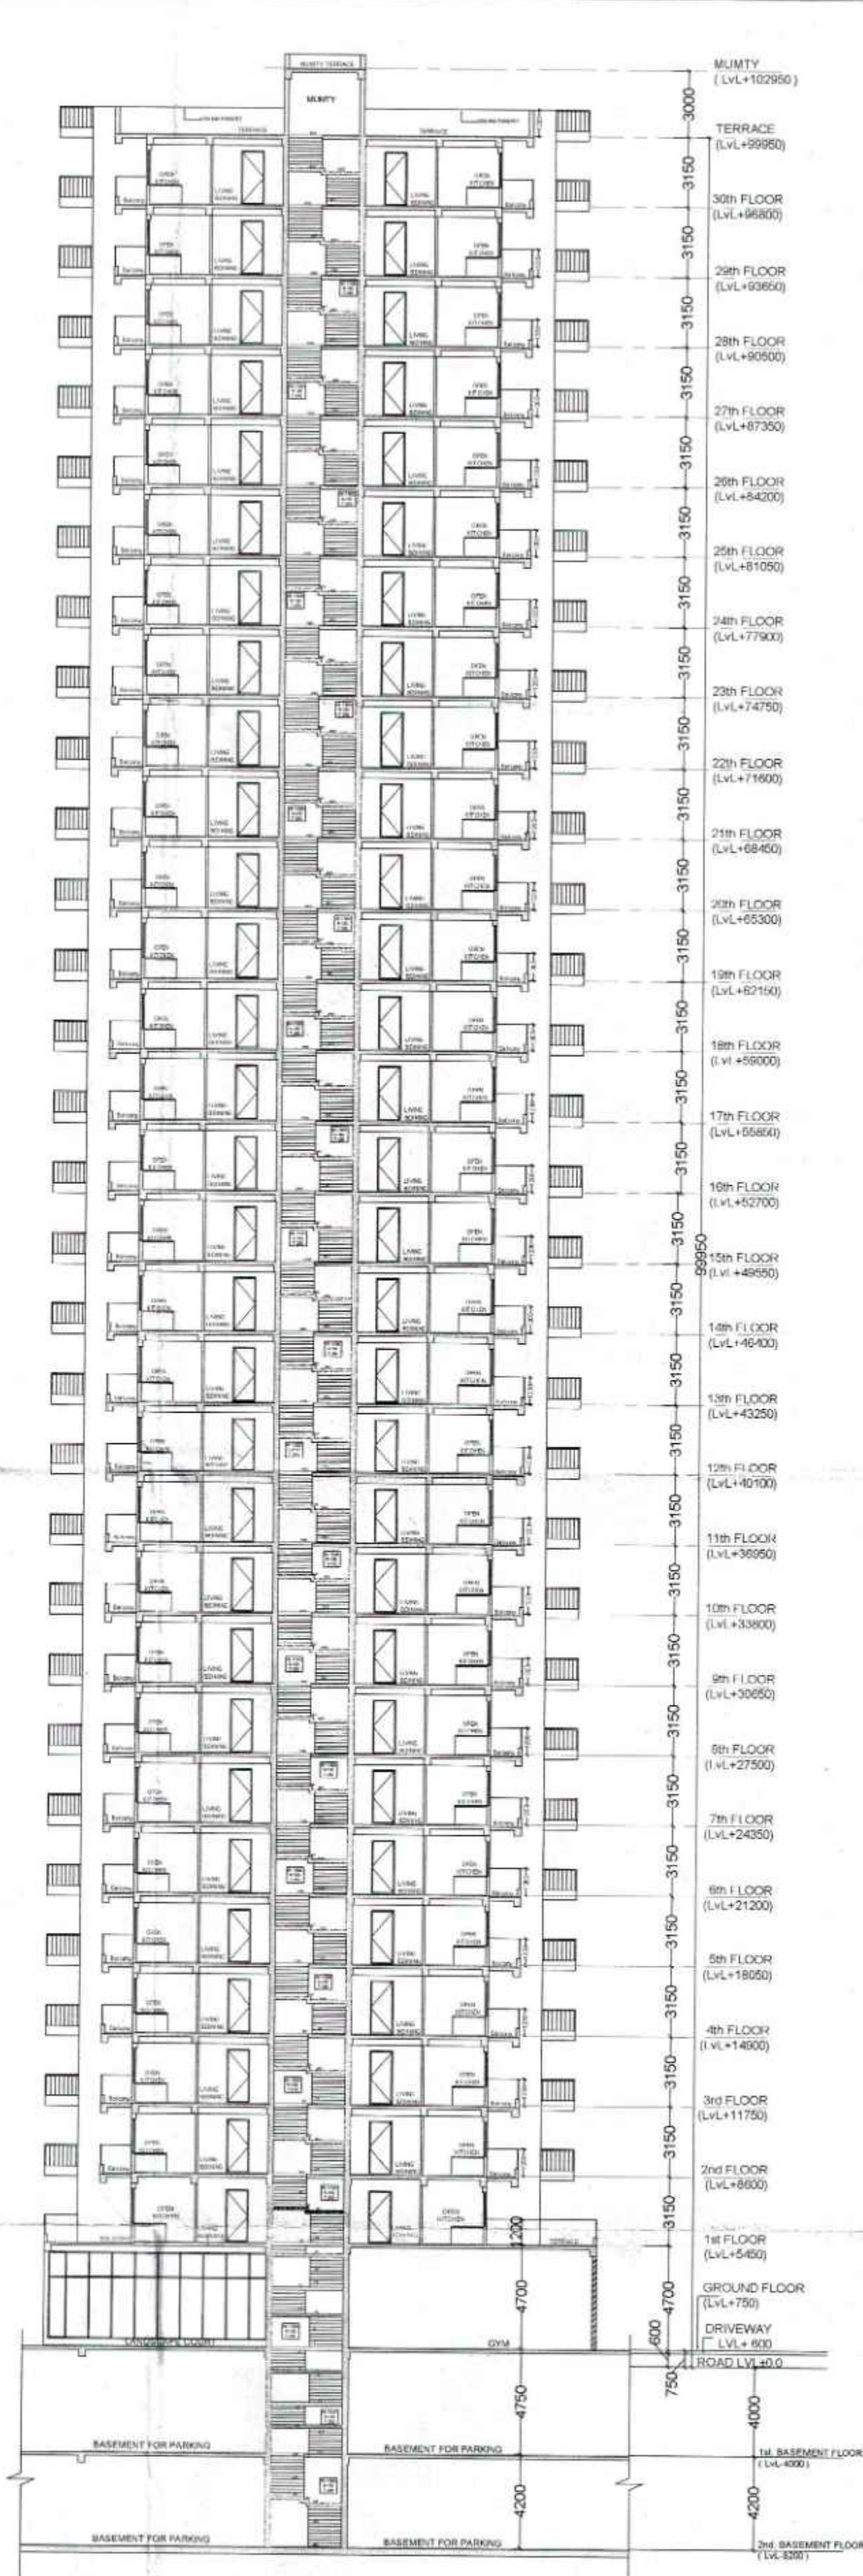


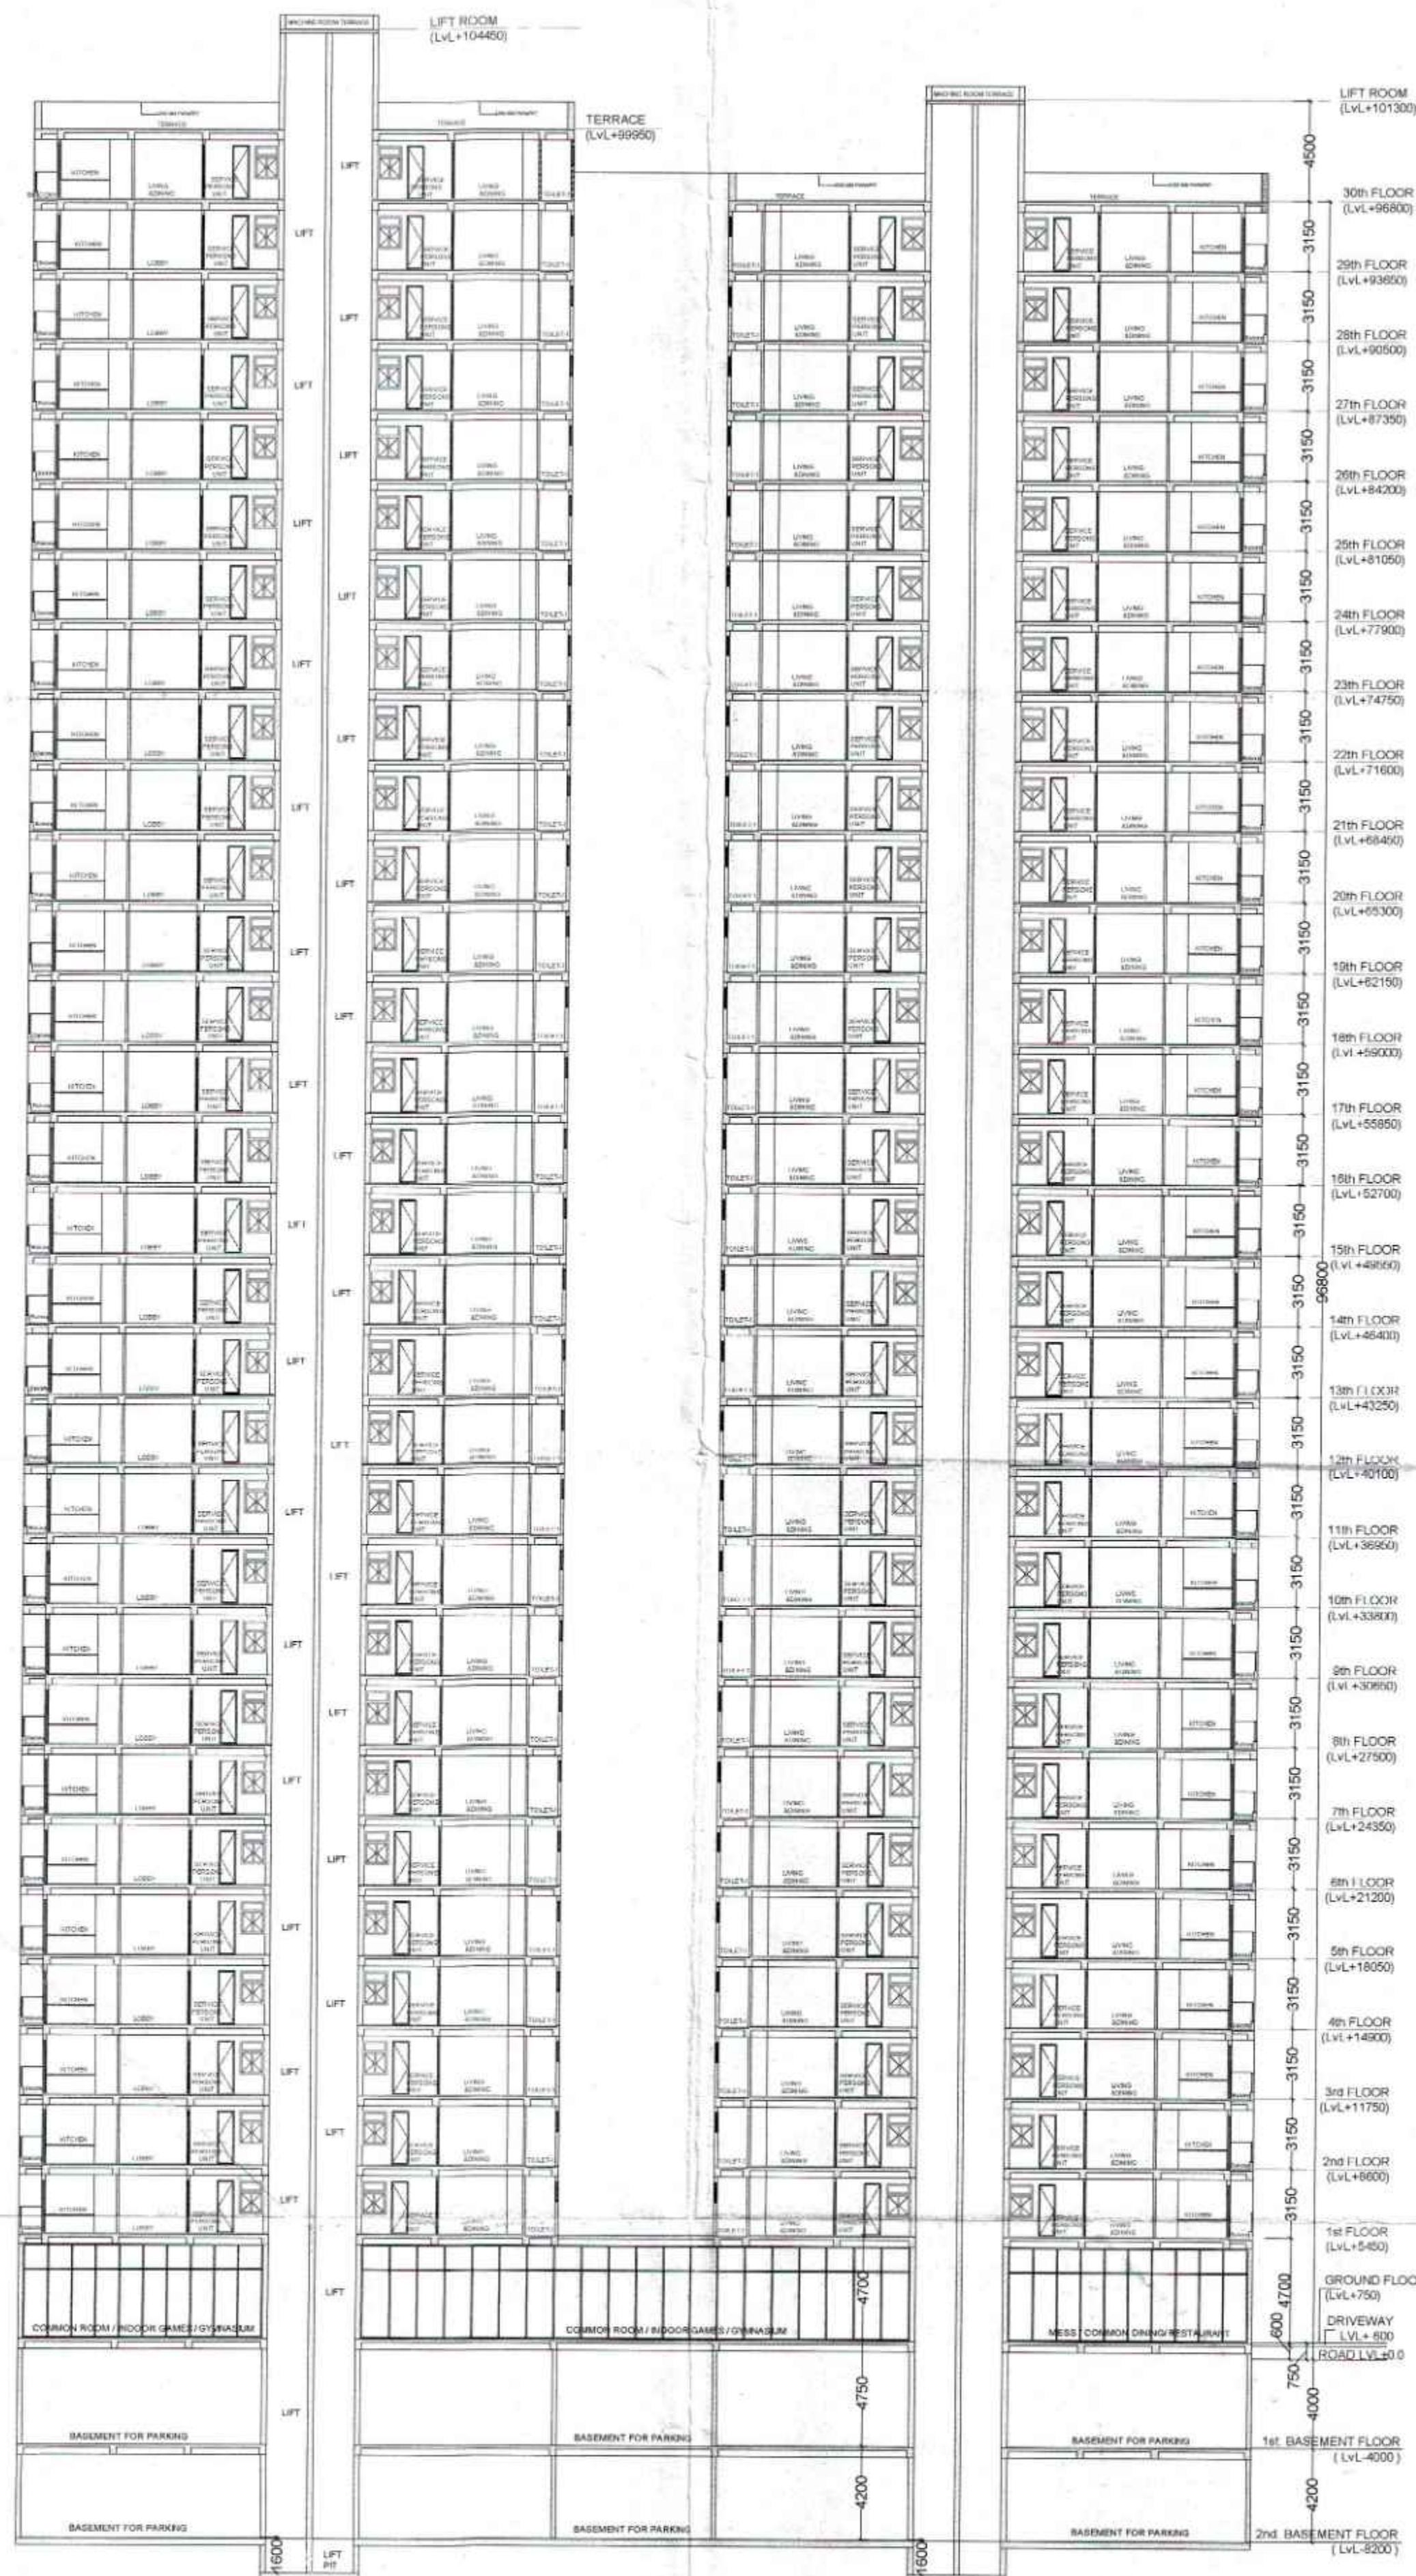

CLIENT: JMS INFRA REALITY PRIVATE LIMITED		DRAWING NO. SUB-12	
PROJECT : PROPOSED GROUP HOUSING COLONY UNDER RETIREMENT HOUSING POLICY DATED 17.08.2021 OVER AN AREA MEASURING 2.2875 ACRES IN THE REVENUE ESTATE OF VILLAGE WAZIRPUR, SECTOR-95 GURUGRAM MANESAR URBAN COMPLEX (LICENCE For JMS INFRA REALITY PVT. LTD. NO 80 OF 2024 DATED 10.07.2024) BELONGS TO JMS INFRA REALITY PRIVATE LIMITED SCALE : 1:200 A1			
DRAWING NAME SECTIONS		NORTH 	
APPLICANT'S SIGN.		ARCHITECT'S SIGN	

S.T.P. (H) S.T.P. (G) C.T.P. (H)
 (LVL+9990) (LVL+9990) (LVL+9990)
 Member Secretary B.P.A.C. Chairman B.P.A.C.
 DTP(HQ) ATP(HQ)
 AD
 Ram Avtar Bassi JD(HQ)

DDA (T) MEMBER BPAC

VIMAL BAJAJ
 Architect CA/96/1979/1
 938, Sector-14, Gurgaon