




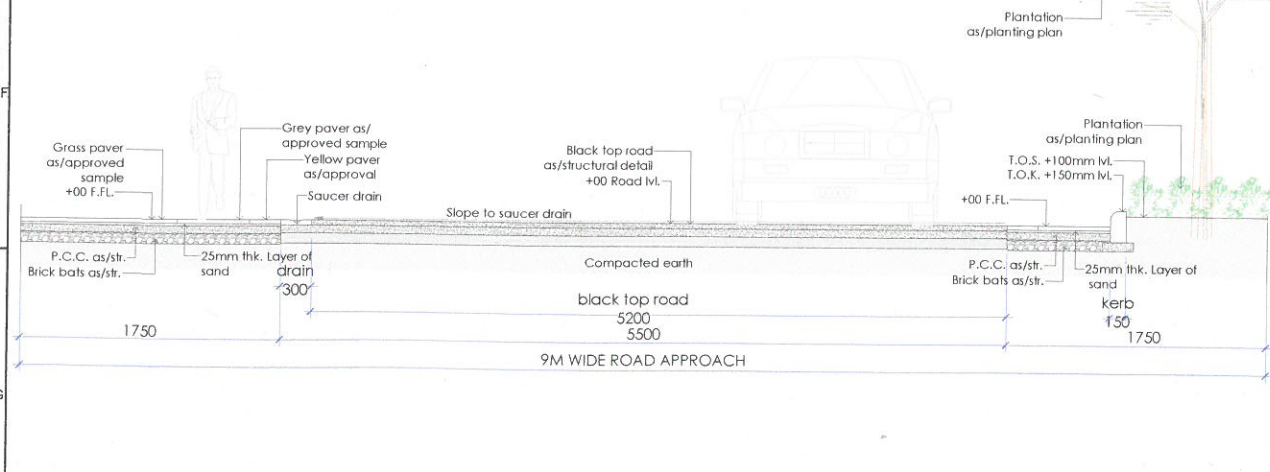

9M WIDE ROAD DETAILED PLAN
SCALE 1:100

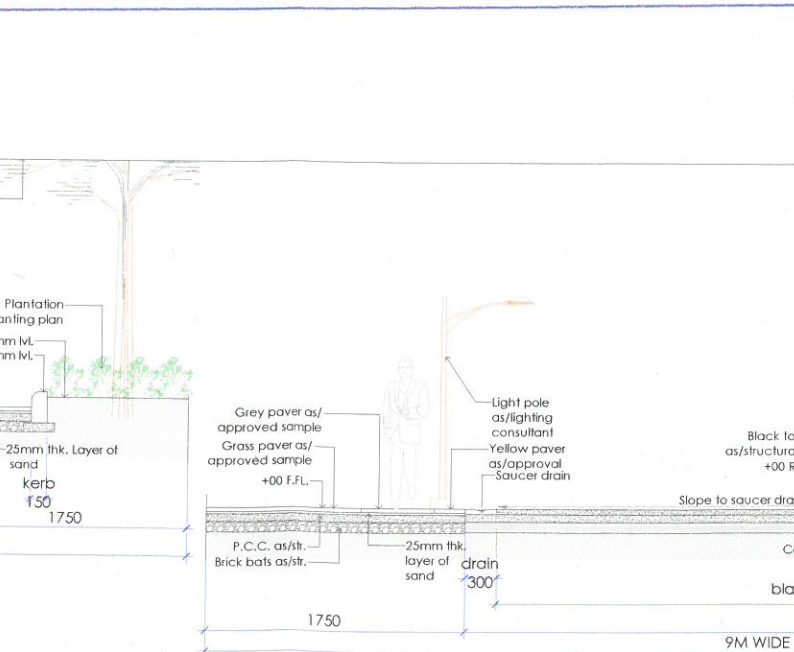

TYPICAL 9M WIDE ROAD DETAILED SECTION A', SCALE 1:40

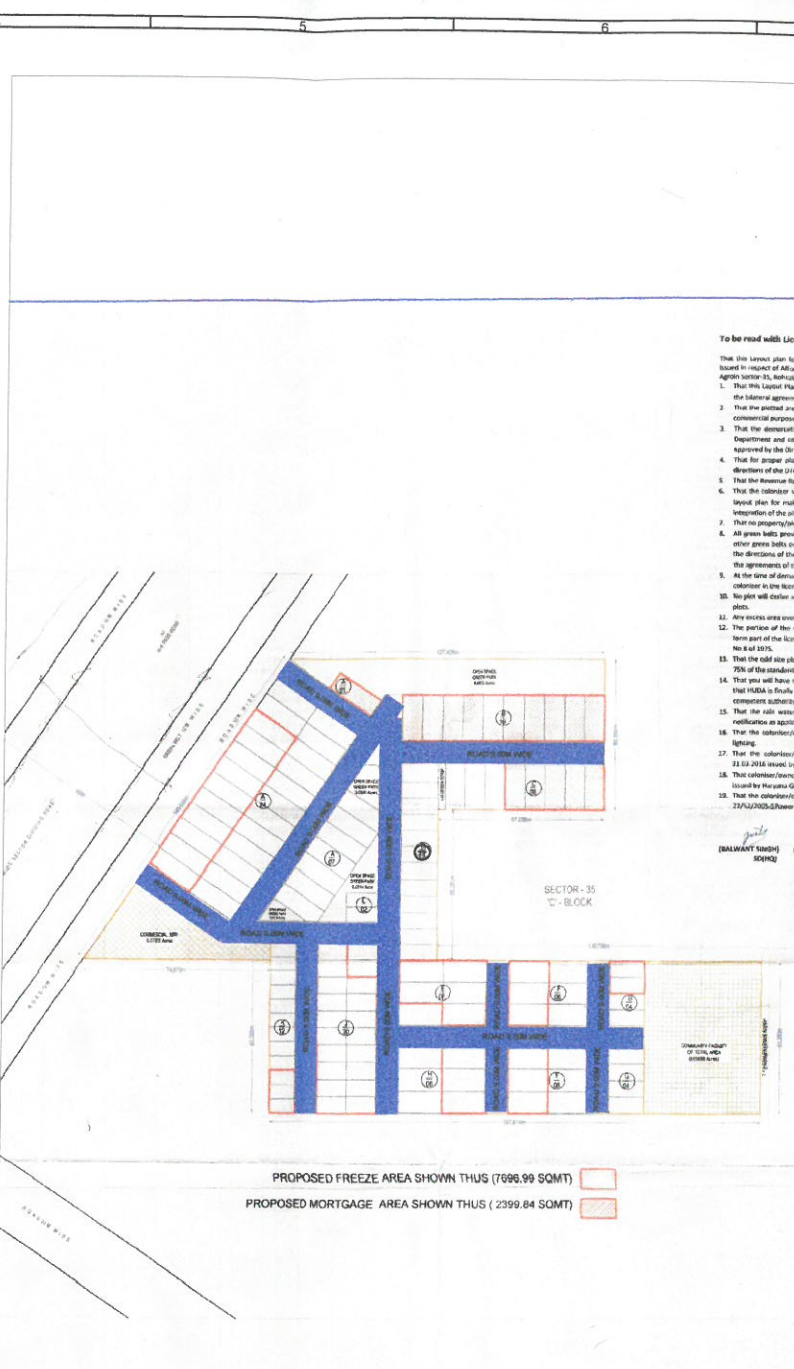

TYPICAL 9M WIDE ROAD DETAILED SECTION A, SCALE 1:40

Director Town & Country Planning Haryana Chandigarh

Checked & Recommended for approval

Executive Engineer H.S.V.P. Division No. 1 ROHTAK

Superintending Engineer HSPV Circle, Rohtak

Comments in forwarding letter No. 155078 Dt. and notes attached with the estimate

Superintending Engineer (HQ) for Chief Engineer HSPV Panchkula

M/s KADIAN AGRO

OWNER KADIAN AGRO C/o N-1104, Seeshpal Vihar, Sector-49, Sohna Road, Gurgaon-122018

Affordable Residential Plotted Colony under Deen Dayal Jan awas yojna-2016 measuring area 6.88125 Acres under License No. 78 of 2017 dated 29.09.2017 falling in revenue estate of Village-Bahar, Sector-35, Rohtak developed by Kadian Agro

CONSULTANT

NO. DATE REVISIONS (DRAWING NO) BY CHKD APPR PROJ ENGG

TOWN ROHTAK

TITLE PROPOSED 9M WIDE ROAD SECTION AND ROAD NETWORK PLAN

DRAWING NO. DCC/P/AT/ROH/2018/D-01

APPROVED JK CHECKED JK DESIGNED DA DRAWN ASR

SCALE DATE 28.6.2018 STATUS GFC

KEY PLAN

PLOT AREA = 27831.38 SQ.M. = 6.887 ACRE

LEVEL LEGEND

SYMBOL	DESCRIPTION
R.L.	ROAD LEVEL
T.O.MK.	TOP OF MOUNTABLE KERB
T.O.S.	TOP OF SOIL
T.O.P.	TOP OF PATHWAY
T.O.C.	TOP OF CYCLE TRACK
T.O.K.	TOP OF KERB STONE

Table of Area Details

Type	Width	Length	Area	No. of Plots	Total Area under Plots
A	7.5000	20.000	150.00	32	4800.00
B	8.2170	1.8344	1.4999	10	1499.99
C	8.2070	18.730	153.971	8	1231.77
D	6.3020	14.720	92.7084	32	2988.67
E	8.5000	17.530	148.982	6	893.89
F	8.5000	15.810	134.376	32	4302.03
G	6.4170	14.720	94.3772	8	755.02
H	8.5000	17.530	148.982	6	893.89
J	6.6320	12.000	79.584	20	1591.68
K	5.6100	16.336	91.985	12	1103.82
L	5.6620	12.690	71.9046	2	143.81
Total area under Plots in Acres				128	15122.96