


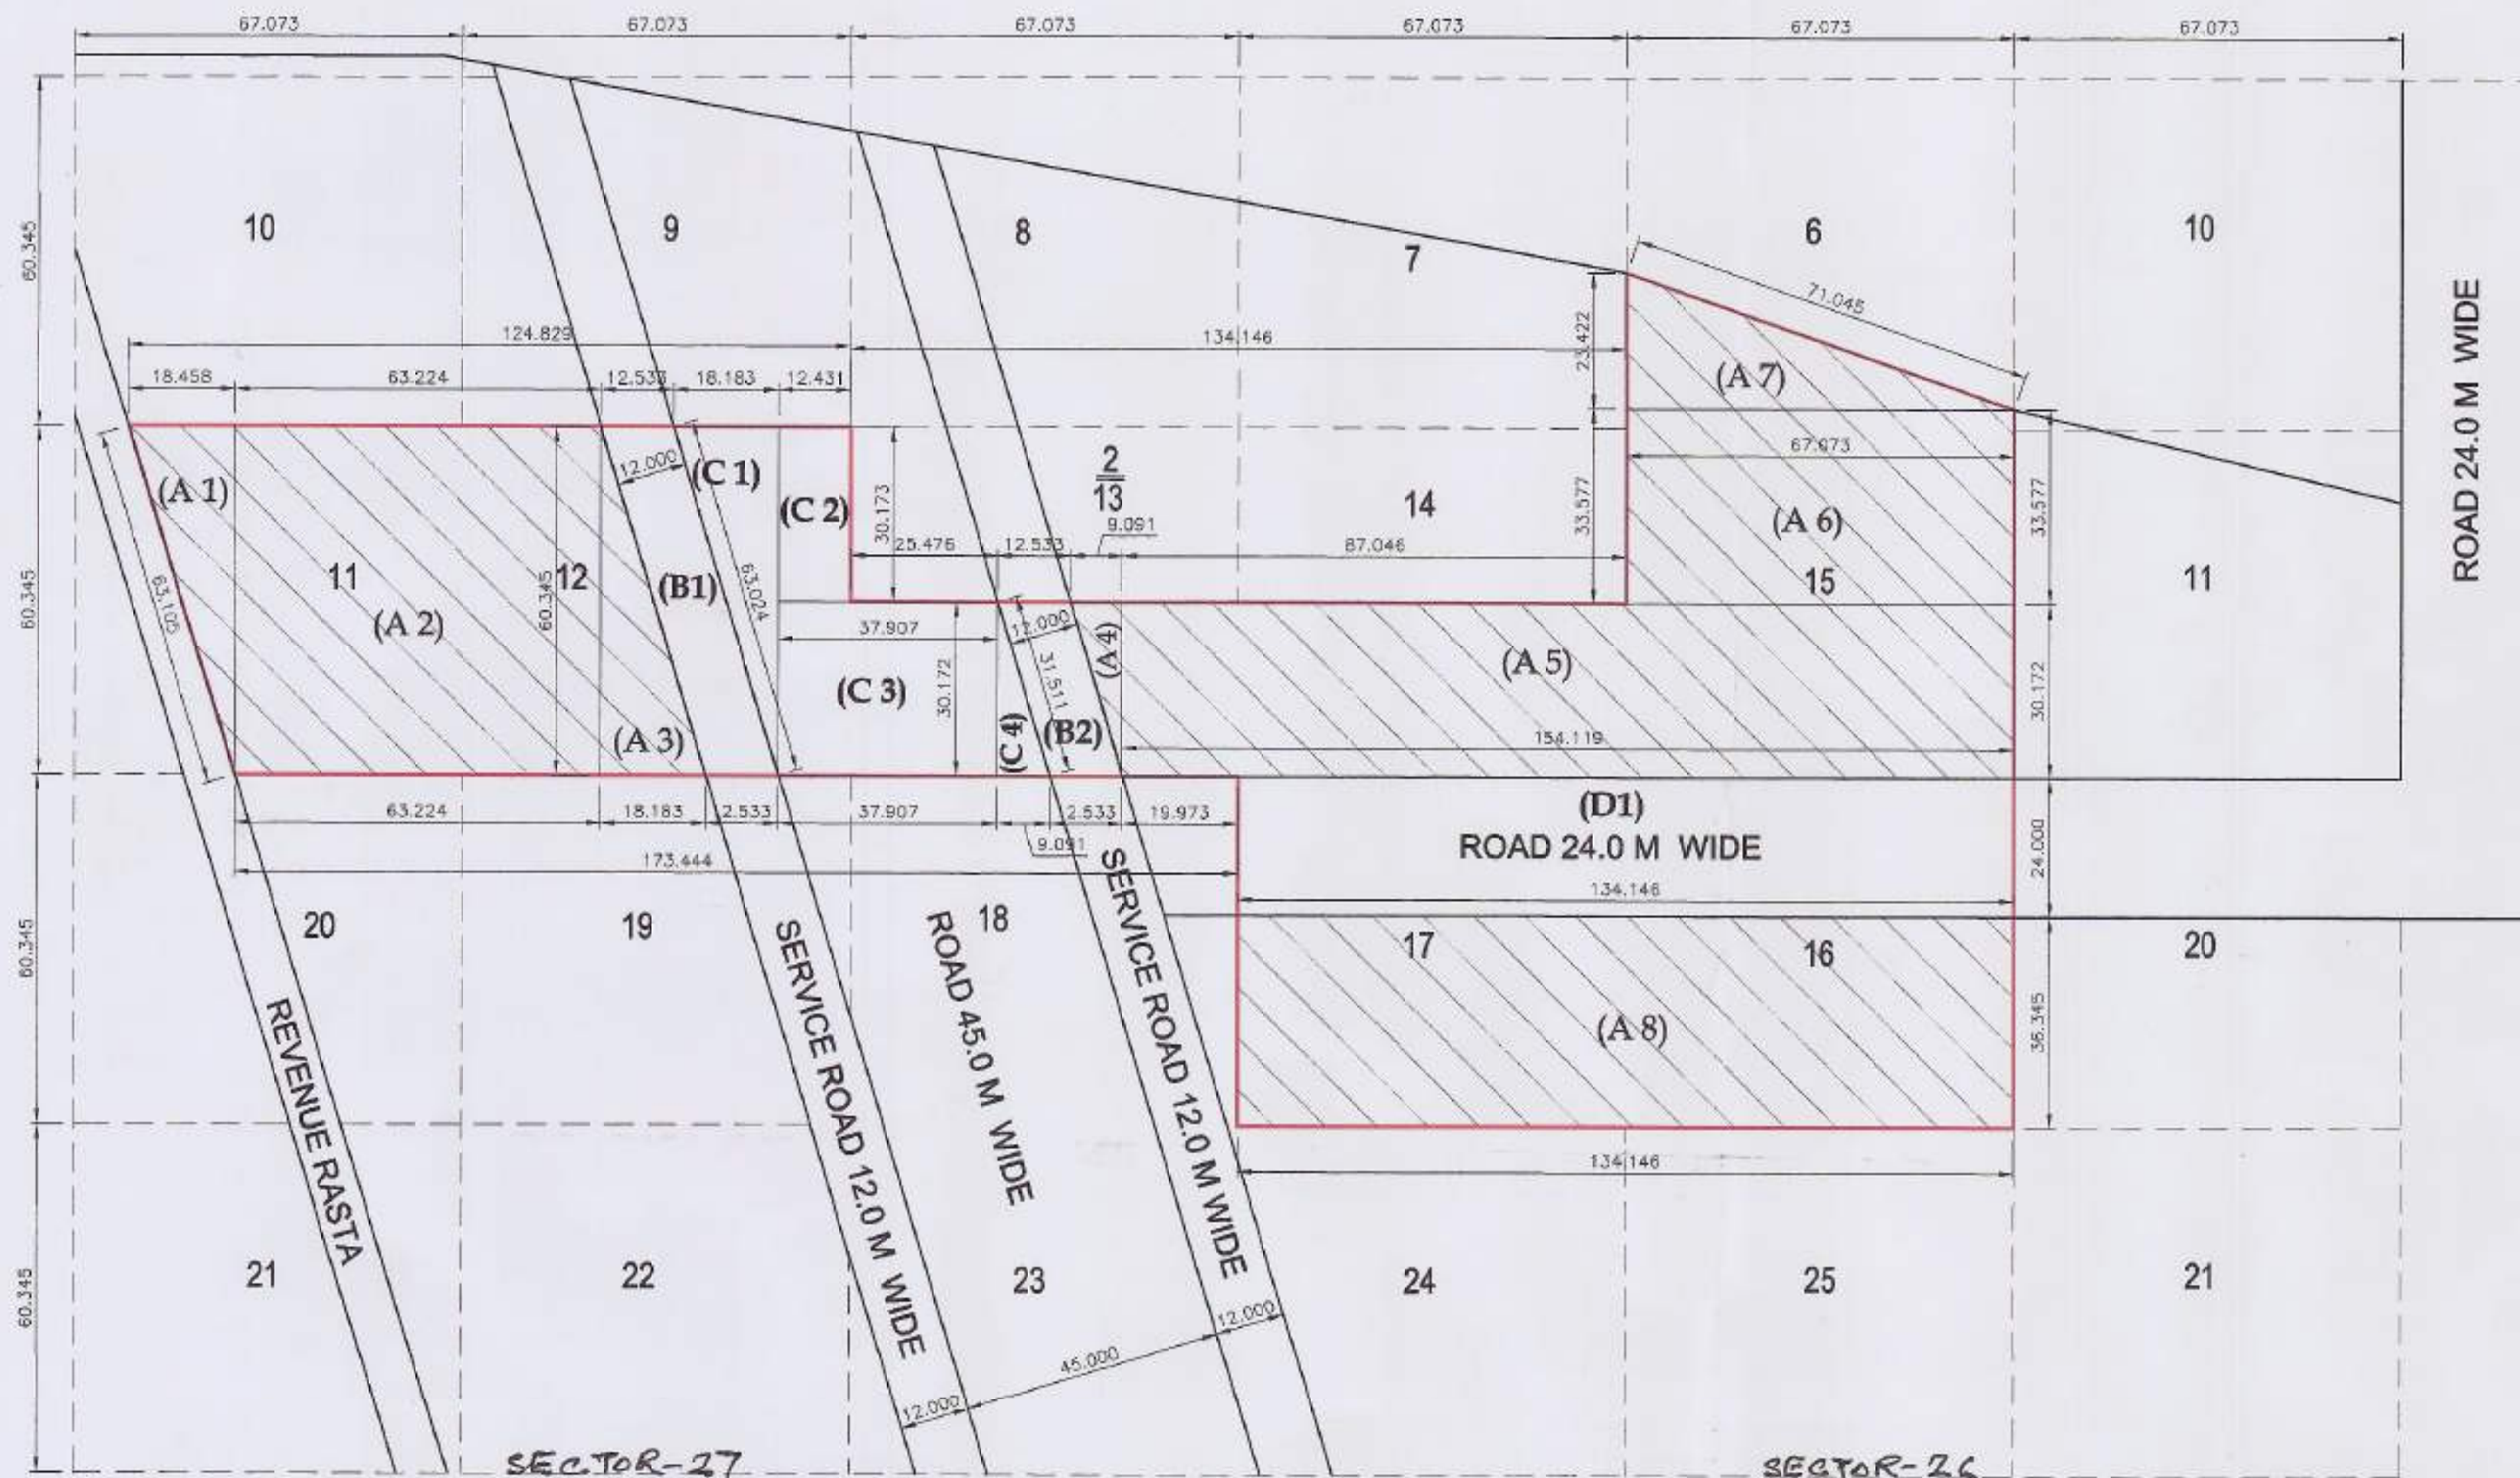

AD JE JD PA ATP NTP



AREA DETAIL:-

TOTAL LAND AREA = 24179.675 sq.mt. or 5.975 ACRE

SYB.	A	B	C	(AxB/C)=AREA
1 A1	18.458	60.345	2	556.924
A2	63.224	60.345		3815.252
A3	18.183	60.345	2	548.627
A4	9.091	30.172	2	137.147
A5	154.119	30.172		4650.078
A6	67.073	33.577		2252.110
A7	67.073	23.422	2	785.492
A8	134.146	36.345		4875.536

TOTAL AREA UNDER GROUP HOUSING (sq.mt.) 17621.167

2 B1	12.000	63.024		756.288	12 MT. WIDE ROAD
B2	12.000	31.511		378.132	
C1	18.183	60.345	2	548.627	45 MT. WIDE ROAD
C2	12.431	30.173		375.081	
C3	37.907	30.172		1143.730	
C4	9.091	30.172	2	137.147	
D1	134.146	24.000		3219.504	24 MT. WIDE ROAD

TOTAL AREA UNDER ROADS (sq.mt.) 6558.508

PROJECT **COLONY**
AFFORDABLE GROUP HOUSING LAND MEASURING 5.975 ACRES
FALLING IN REVENUE ESTATE OF VILLAGE DHAMLAHA,
SECTOR - 26 / 27 DISTT. REWARI (HR.)

DRAWING TITLE
DEMARICATION PLAN

CLIENT NAME
M/s B.M. GUPTA DEVELOPERS PVT. LTD.

DATE 04/01/2014 SCALE 1:1000 DWG. NO 01

ARCHITECT:
FAS FINEARCH STUDIO (P) LTD
ARCHITECTS ENGINEERS & INTERIOR DESIGNERS
PH - 0104 - 409930, CELL - 91-98100-92310, 91-98108-00000
E mail - fasarchitects@gmail.com, Web - WWW.Finearch.com

AUTHORISED SIGNATURE ARCHITECT
For B.M. Gupta Developers Pvt. Ltd.
J.B. SINGH CA No. 12345678
K-134 G.F. DLF Phase
Gurgaon-122002
CELL : 9810 123456