



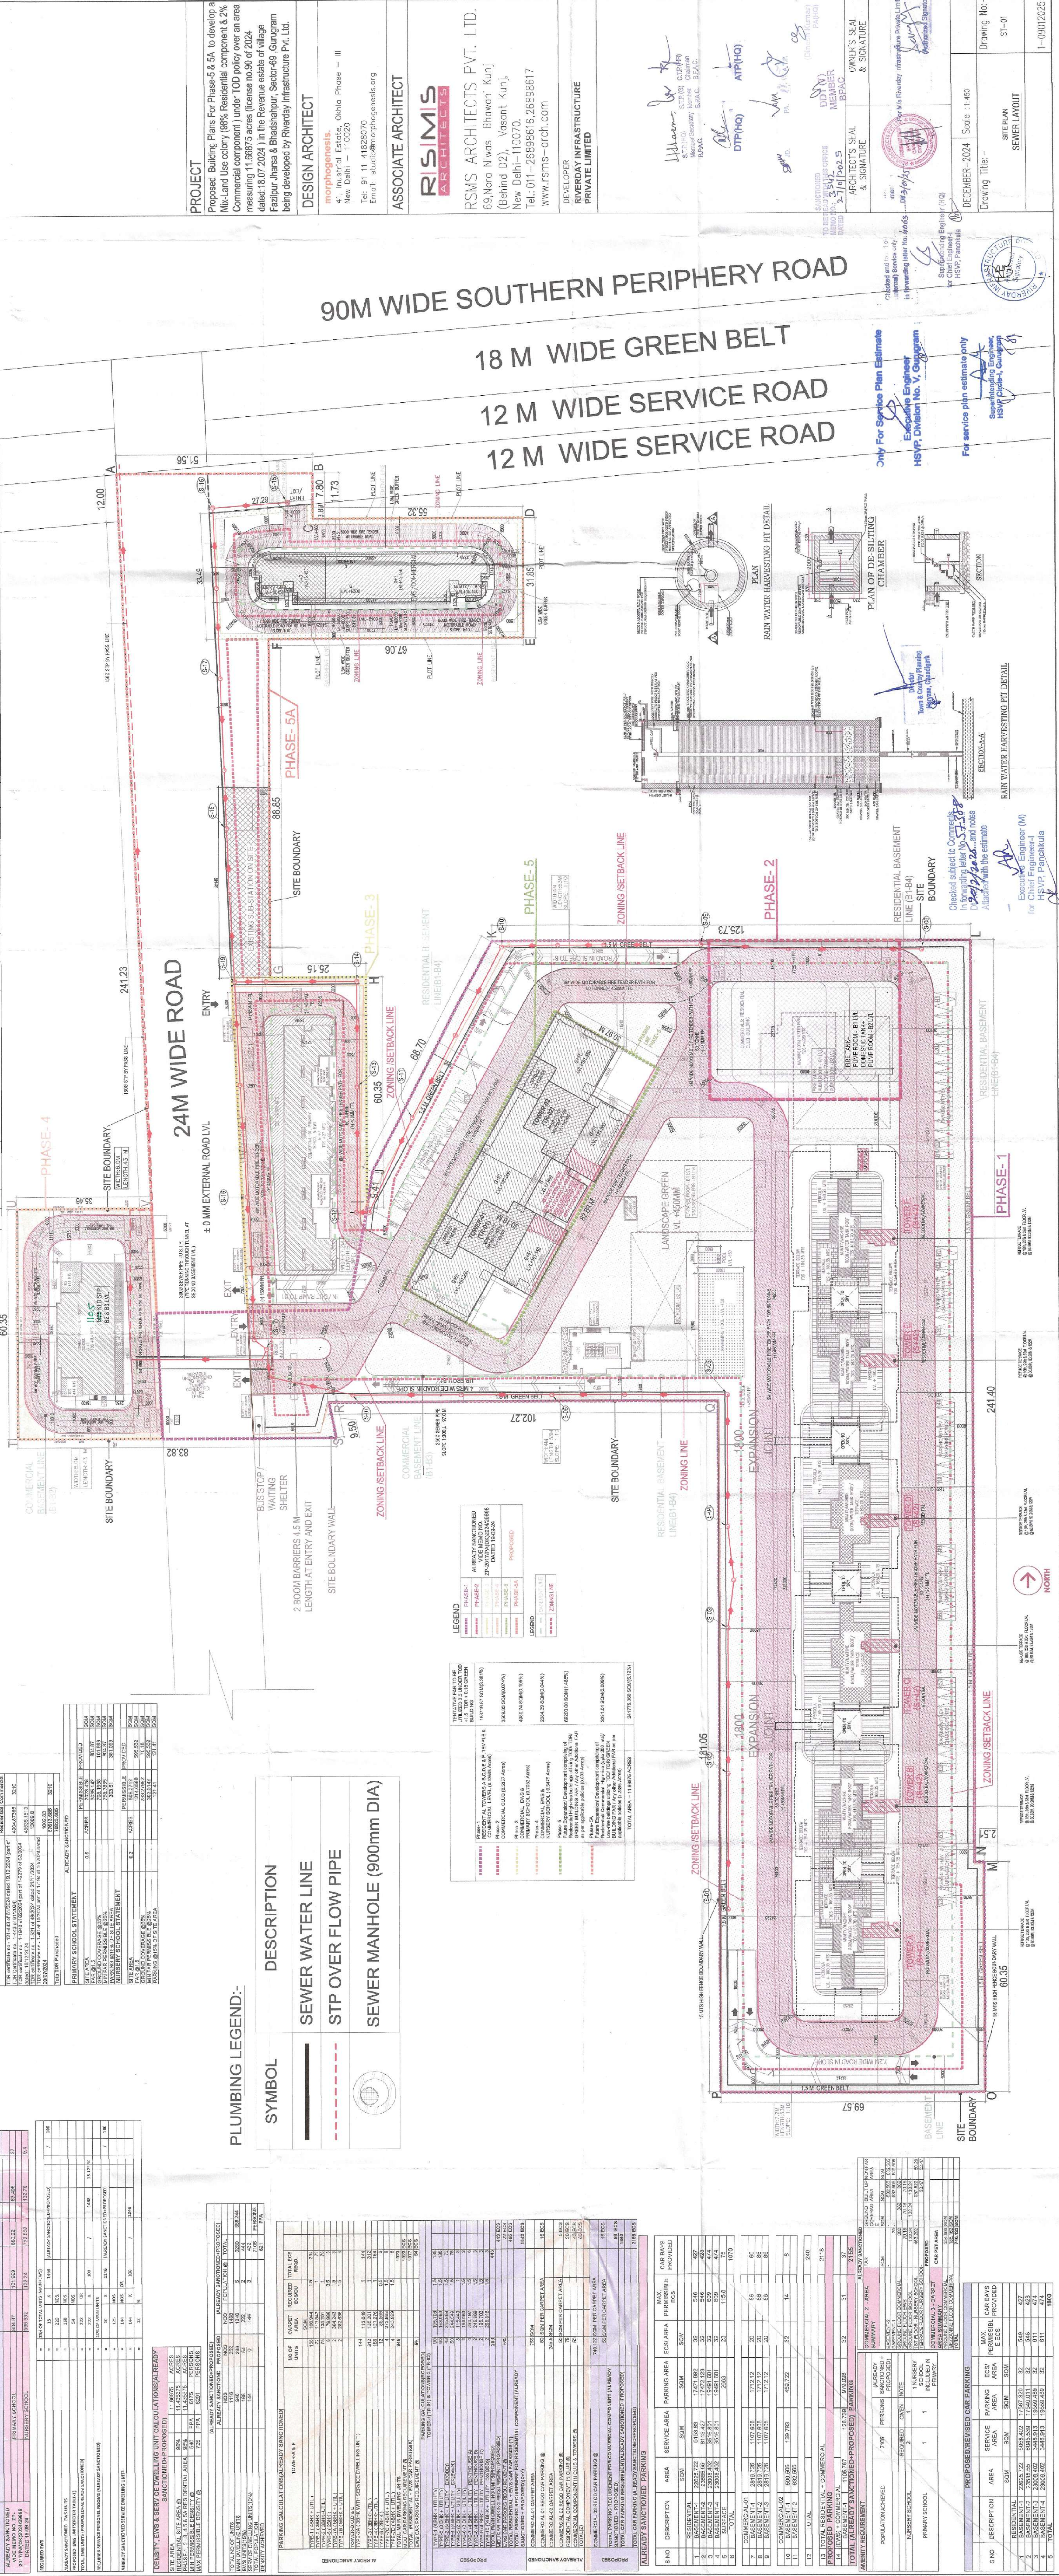


DESIGN ARCHITECT: morphogenesis 41, Industrial Estate, Okhla Phase - III New Delhi - 110020 Tel: 91 11 41826270 Email: studio@morphogenesis.org



Stamp and signature area for the project.

Stamp and signature area for the project.

