

DRG. NO.- 2723 / F-03A

PROJECT:
BUILDING PLAN FOR GROUP HOUSING (GH1) AREA
MEASURING 0.75989 ACRES IN SEC-23 & 23A, GURUGRAM
BEING DEVELOPED BY :-M/S META DESIGN SOLUTIONS PVT. LTD.


Fire Fighting Scheme Approval
Vide letter No. FS-2-3-1/1.3.25
Dated: 27/07/2024
Deputy Director (R&D)

Certified that Fire Fighting Scheme is as per N.B.C. Part-IV, revised 2012

FSO Gurugram

FSO Gurugram

FSO Gurugram

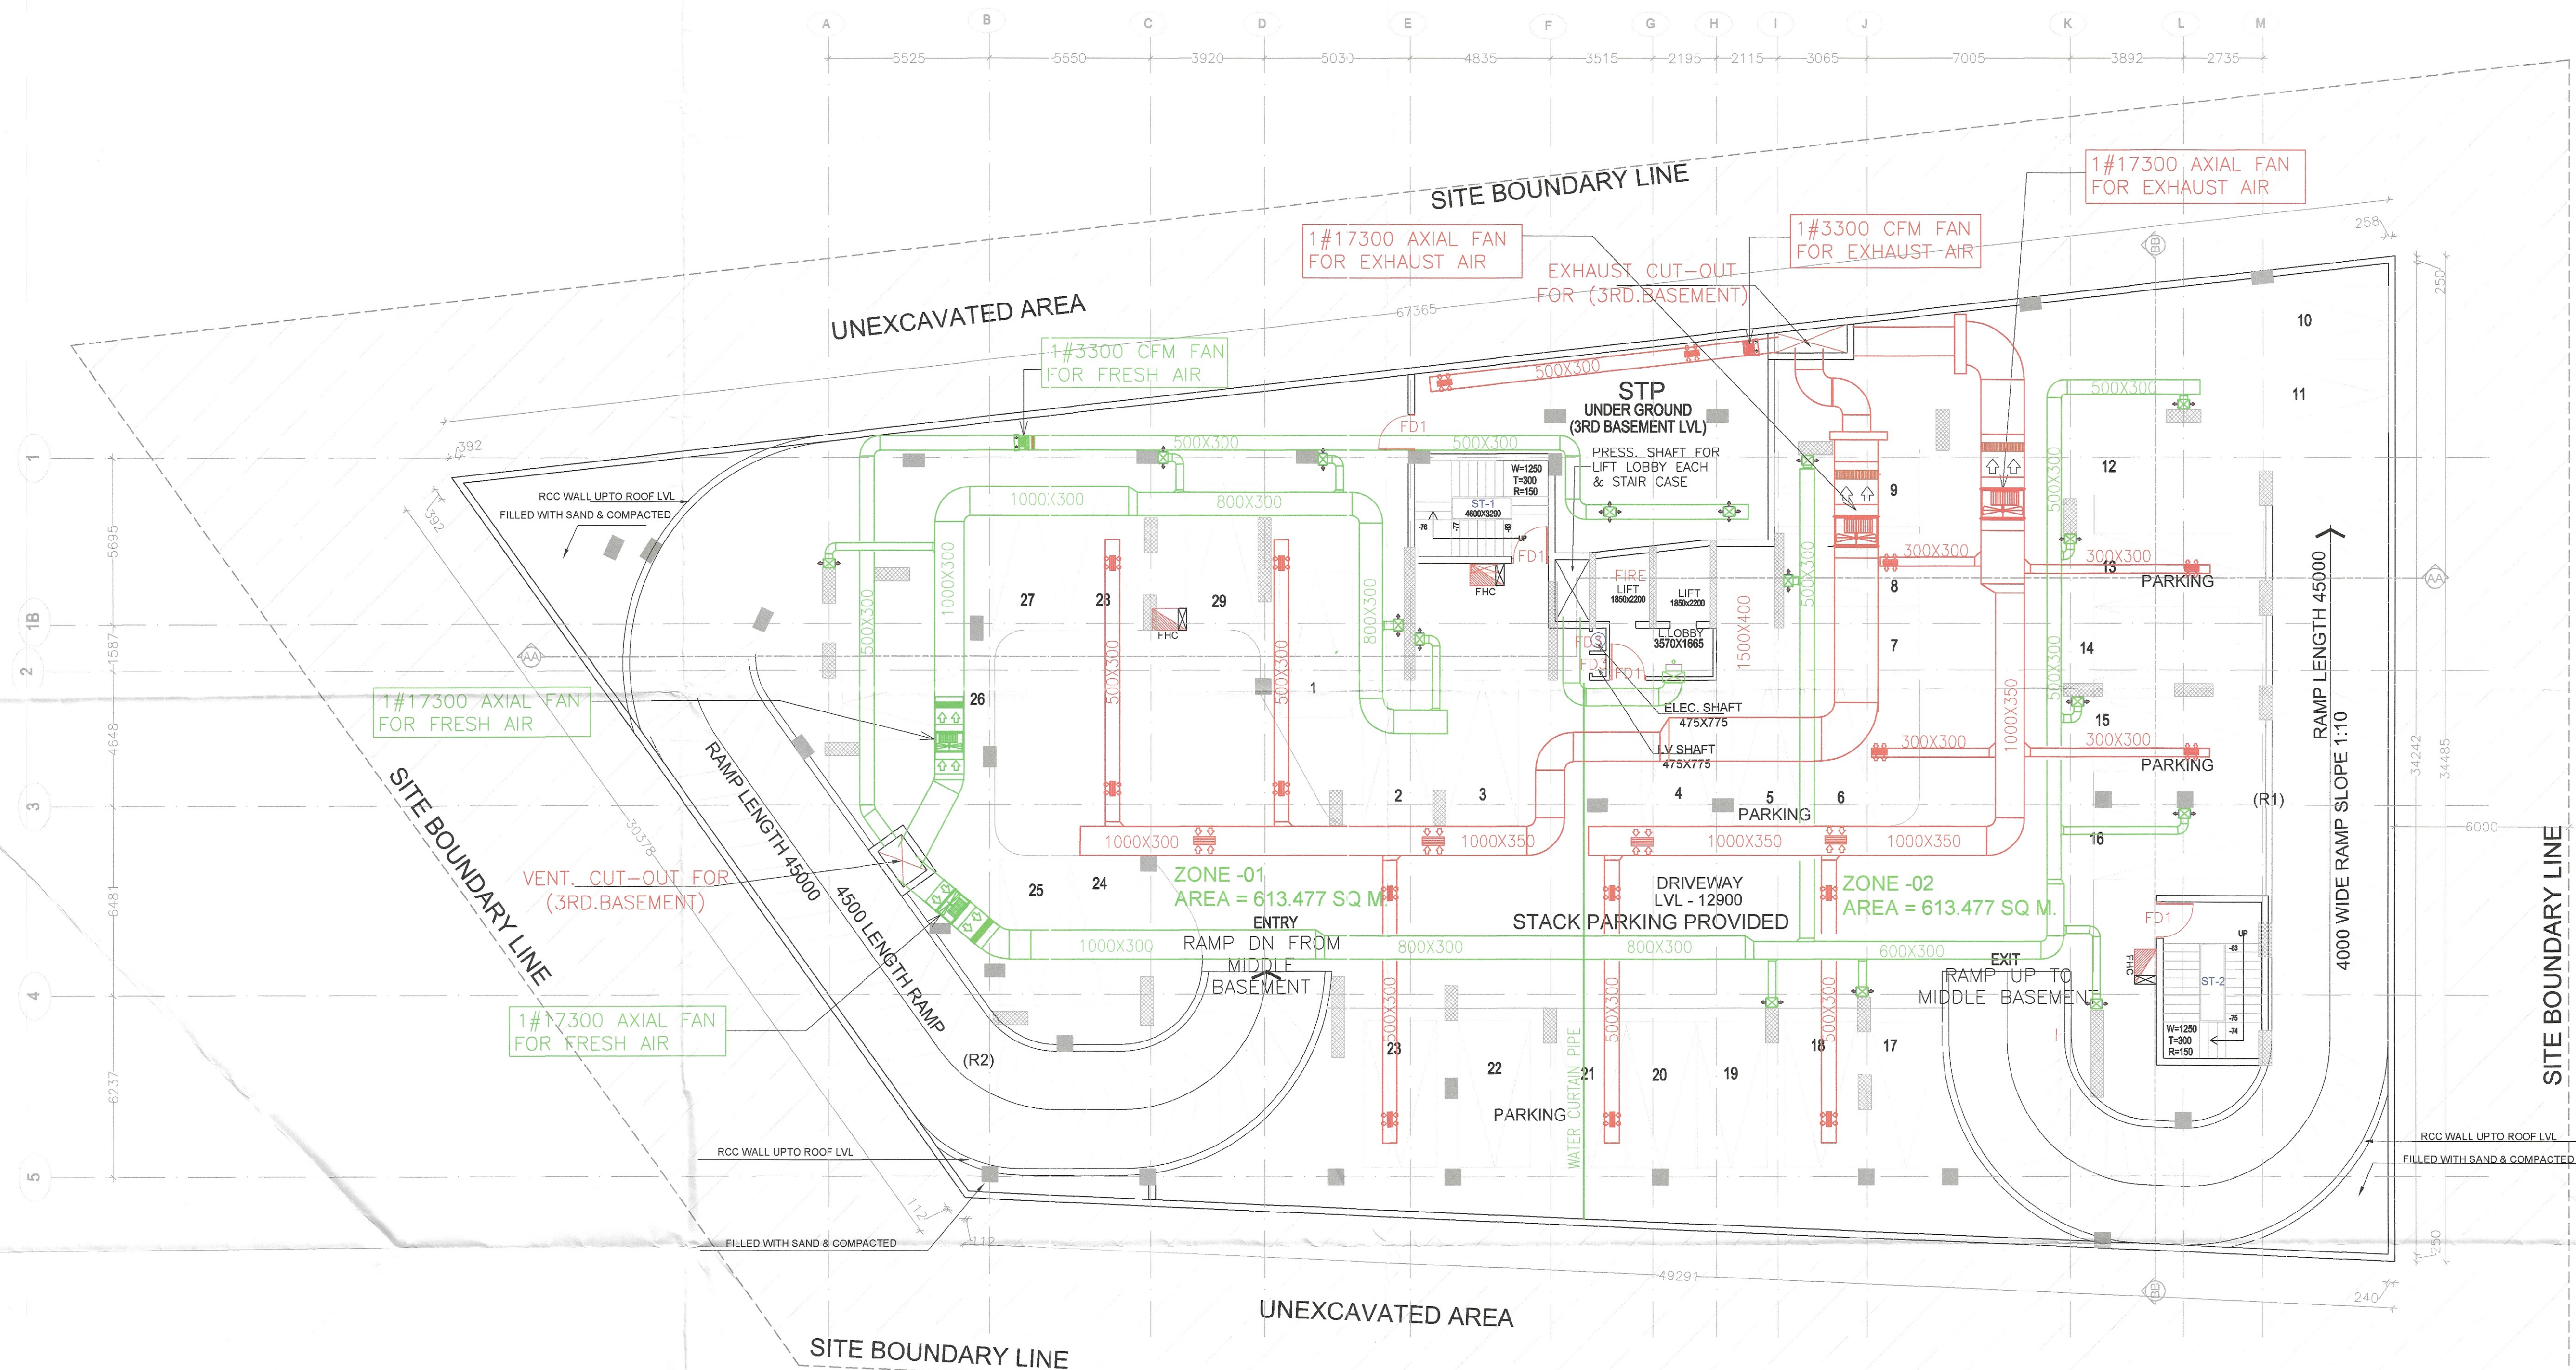

LOWER BASEMENT PLAN
(VENTILATION SYSTEM)

IT IS CERTIFIED THAT DRAWINGS ARE AS PER ORIGINAL DRAWING APPROVED BY BUILDING PLAN COMMITTEE GROUP HOUSING SOCIETIES HSVP CIRCLE, GURUGRAM

MEMO NO.- 7268
DATED -05/07/2024

MetaDesign Solutions Pvt. Ltd.

Director

OWNER'S SIGN ARCHITECT'S SIGN

OWNER'S SIGNATURE

MetaDesign Solutions Pvt. Ltd.

Director

ARCHITECT'S SIGNATURE



FIRE CONSULTANT'S SIGNATURE

Signature of Fire Consultant

Er. RAMKUNWAR
RAMKUNWAR & ASSOCIATES
CONSULTING ENGINEERING SERVICES
Fire Protection, Fire Alarm
& Mechanical Ventilation System
100, Indira Colony-1, Sector-52, Gurugram (Hr.)
Mob.: 9899004192

FIRE PROTECTION CONSULTANT
RAMKUNWAR AND ASSOCIATES
CONSULTING ENGINEERING SERVICES
100, G.F. INDIRA COLONY-1
SECTOR-52, GURUGRAM.
MOB. 09899004192

DRG. TITLE FIRE SUBMISSION LOWER BASEMENT PLAN (VENTILATION SYSTEM)	DATE JULY/2024	DRG. NO. 2723/F-03A
SCALE 1:125	SIZE	
DRAWN BY:- DEEPA	A1	