



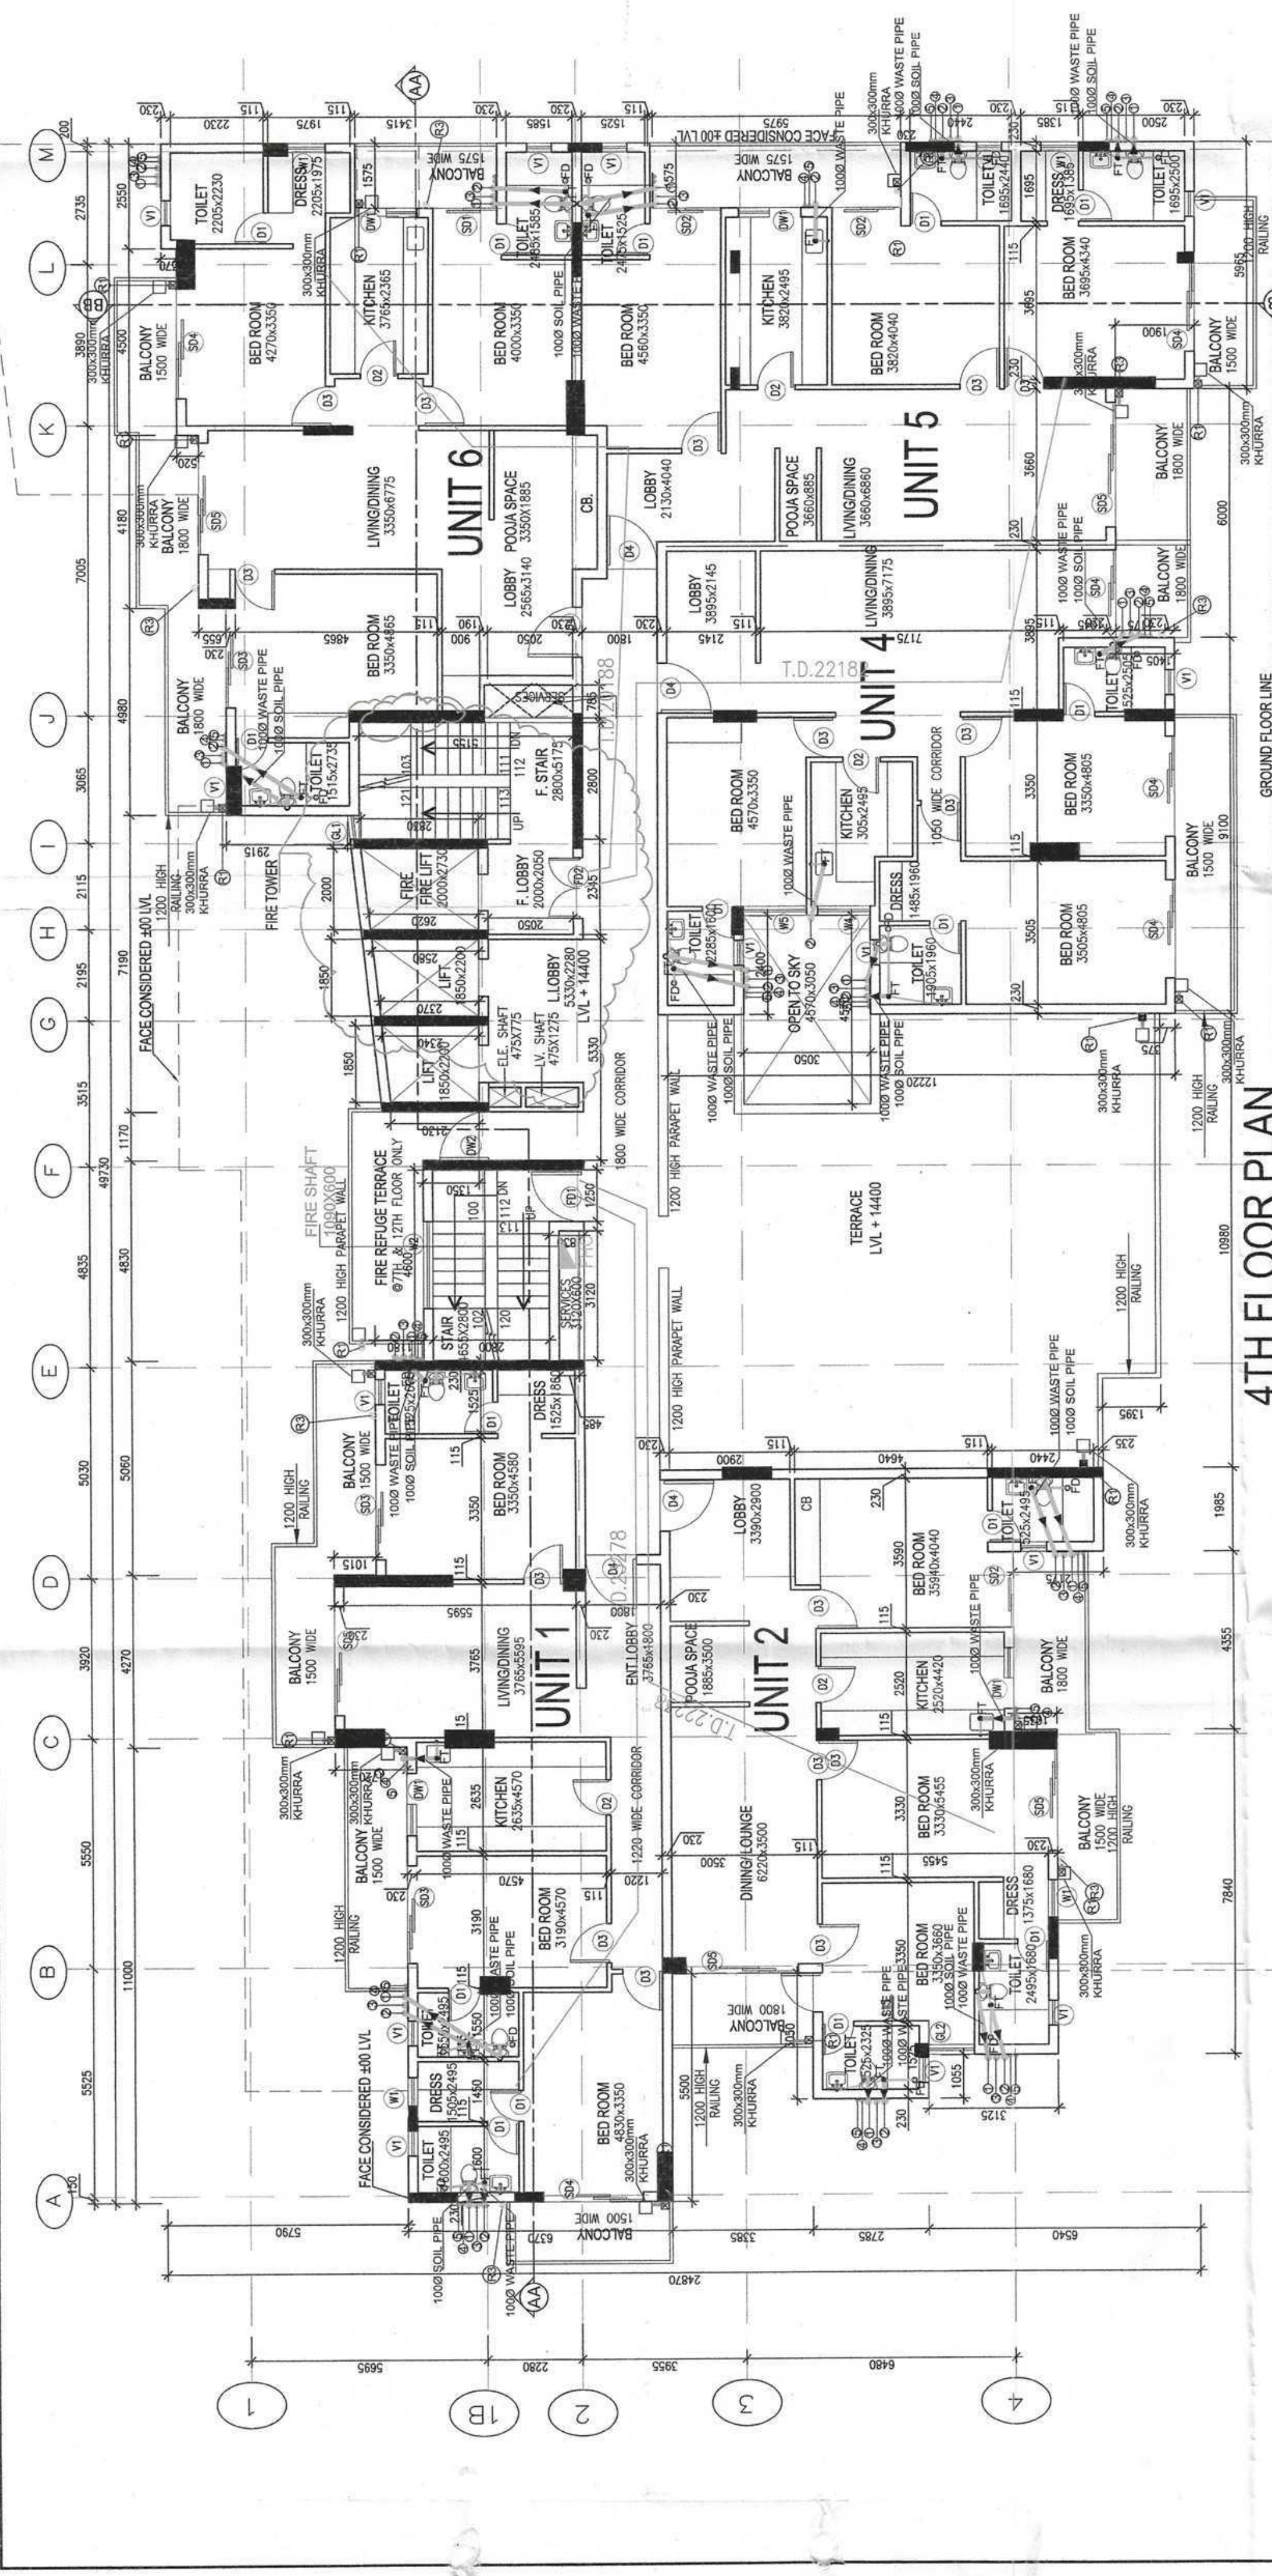


4TH FLOOR PLAN

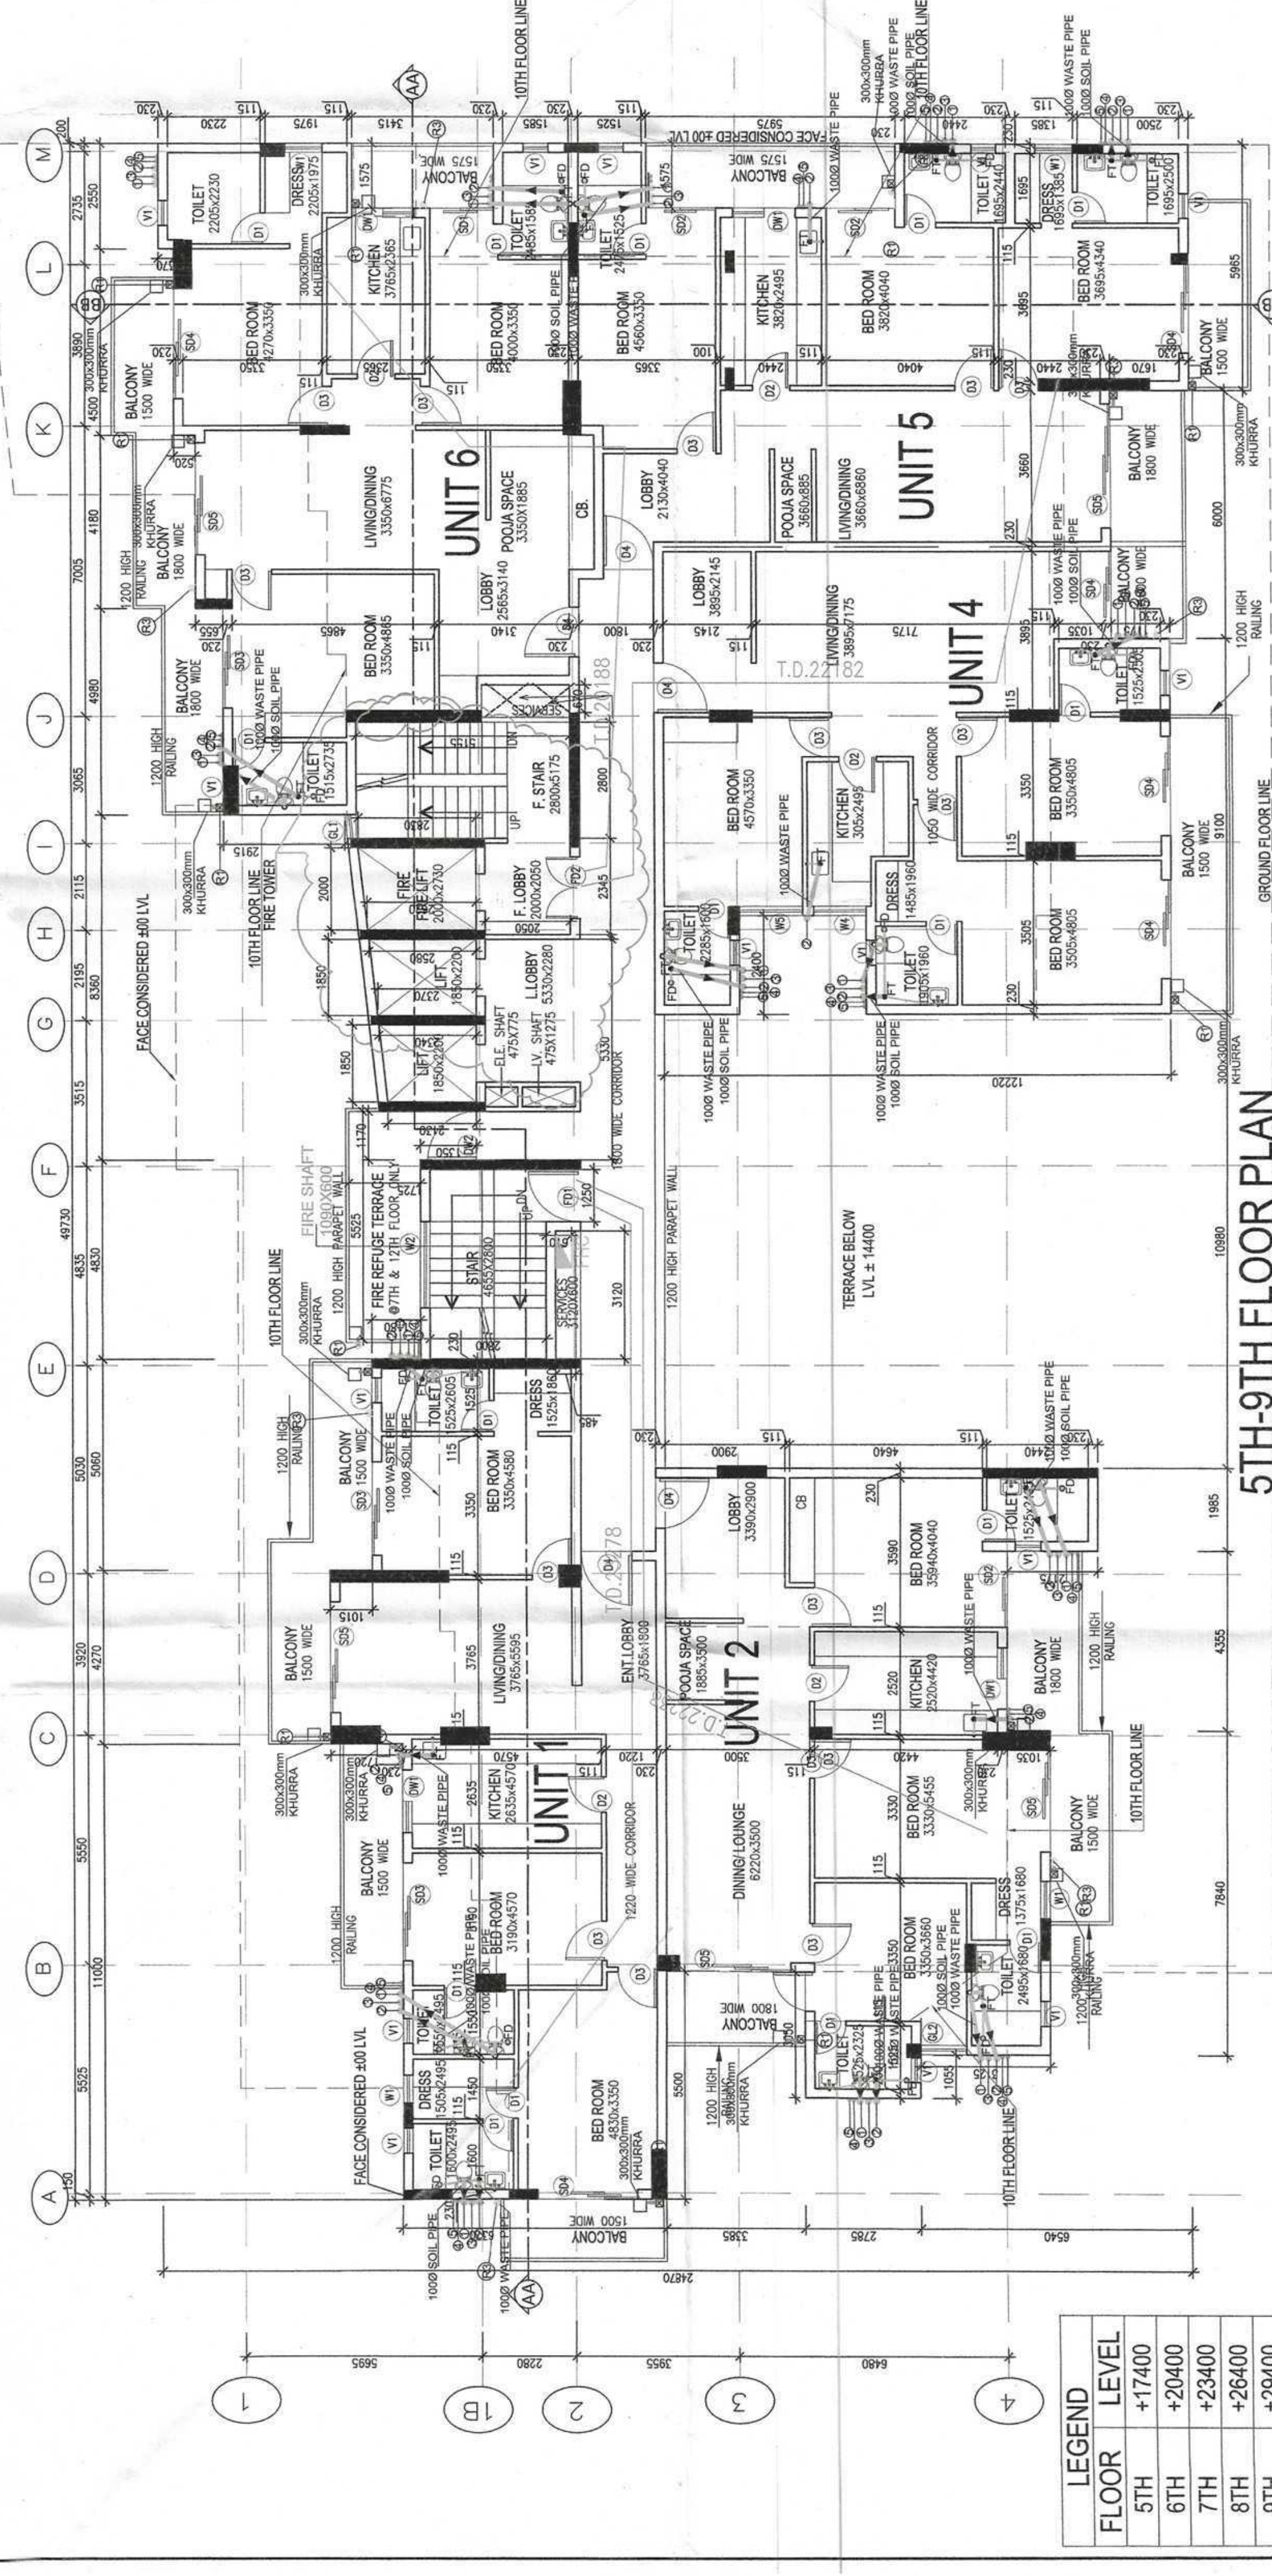

5TH-9TH FLOOR PLAN

LEGEND	
FLOOR	LEVEL
5TH	+17400
6TH	+20400
7TH	+23400
8TH	+26400
9TH	+29400

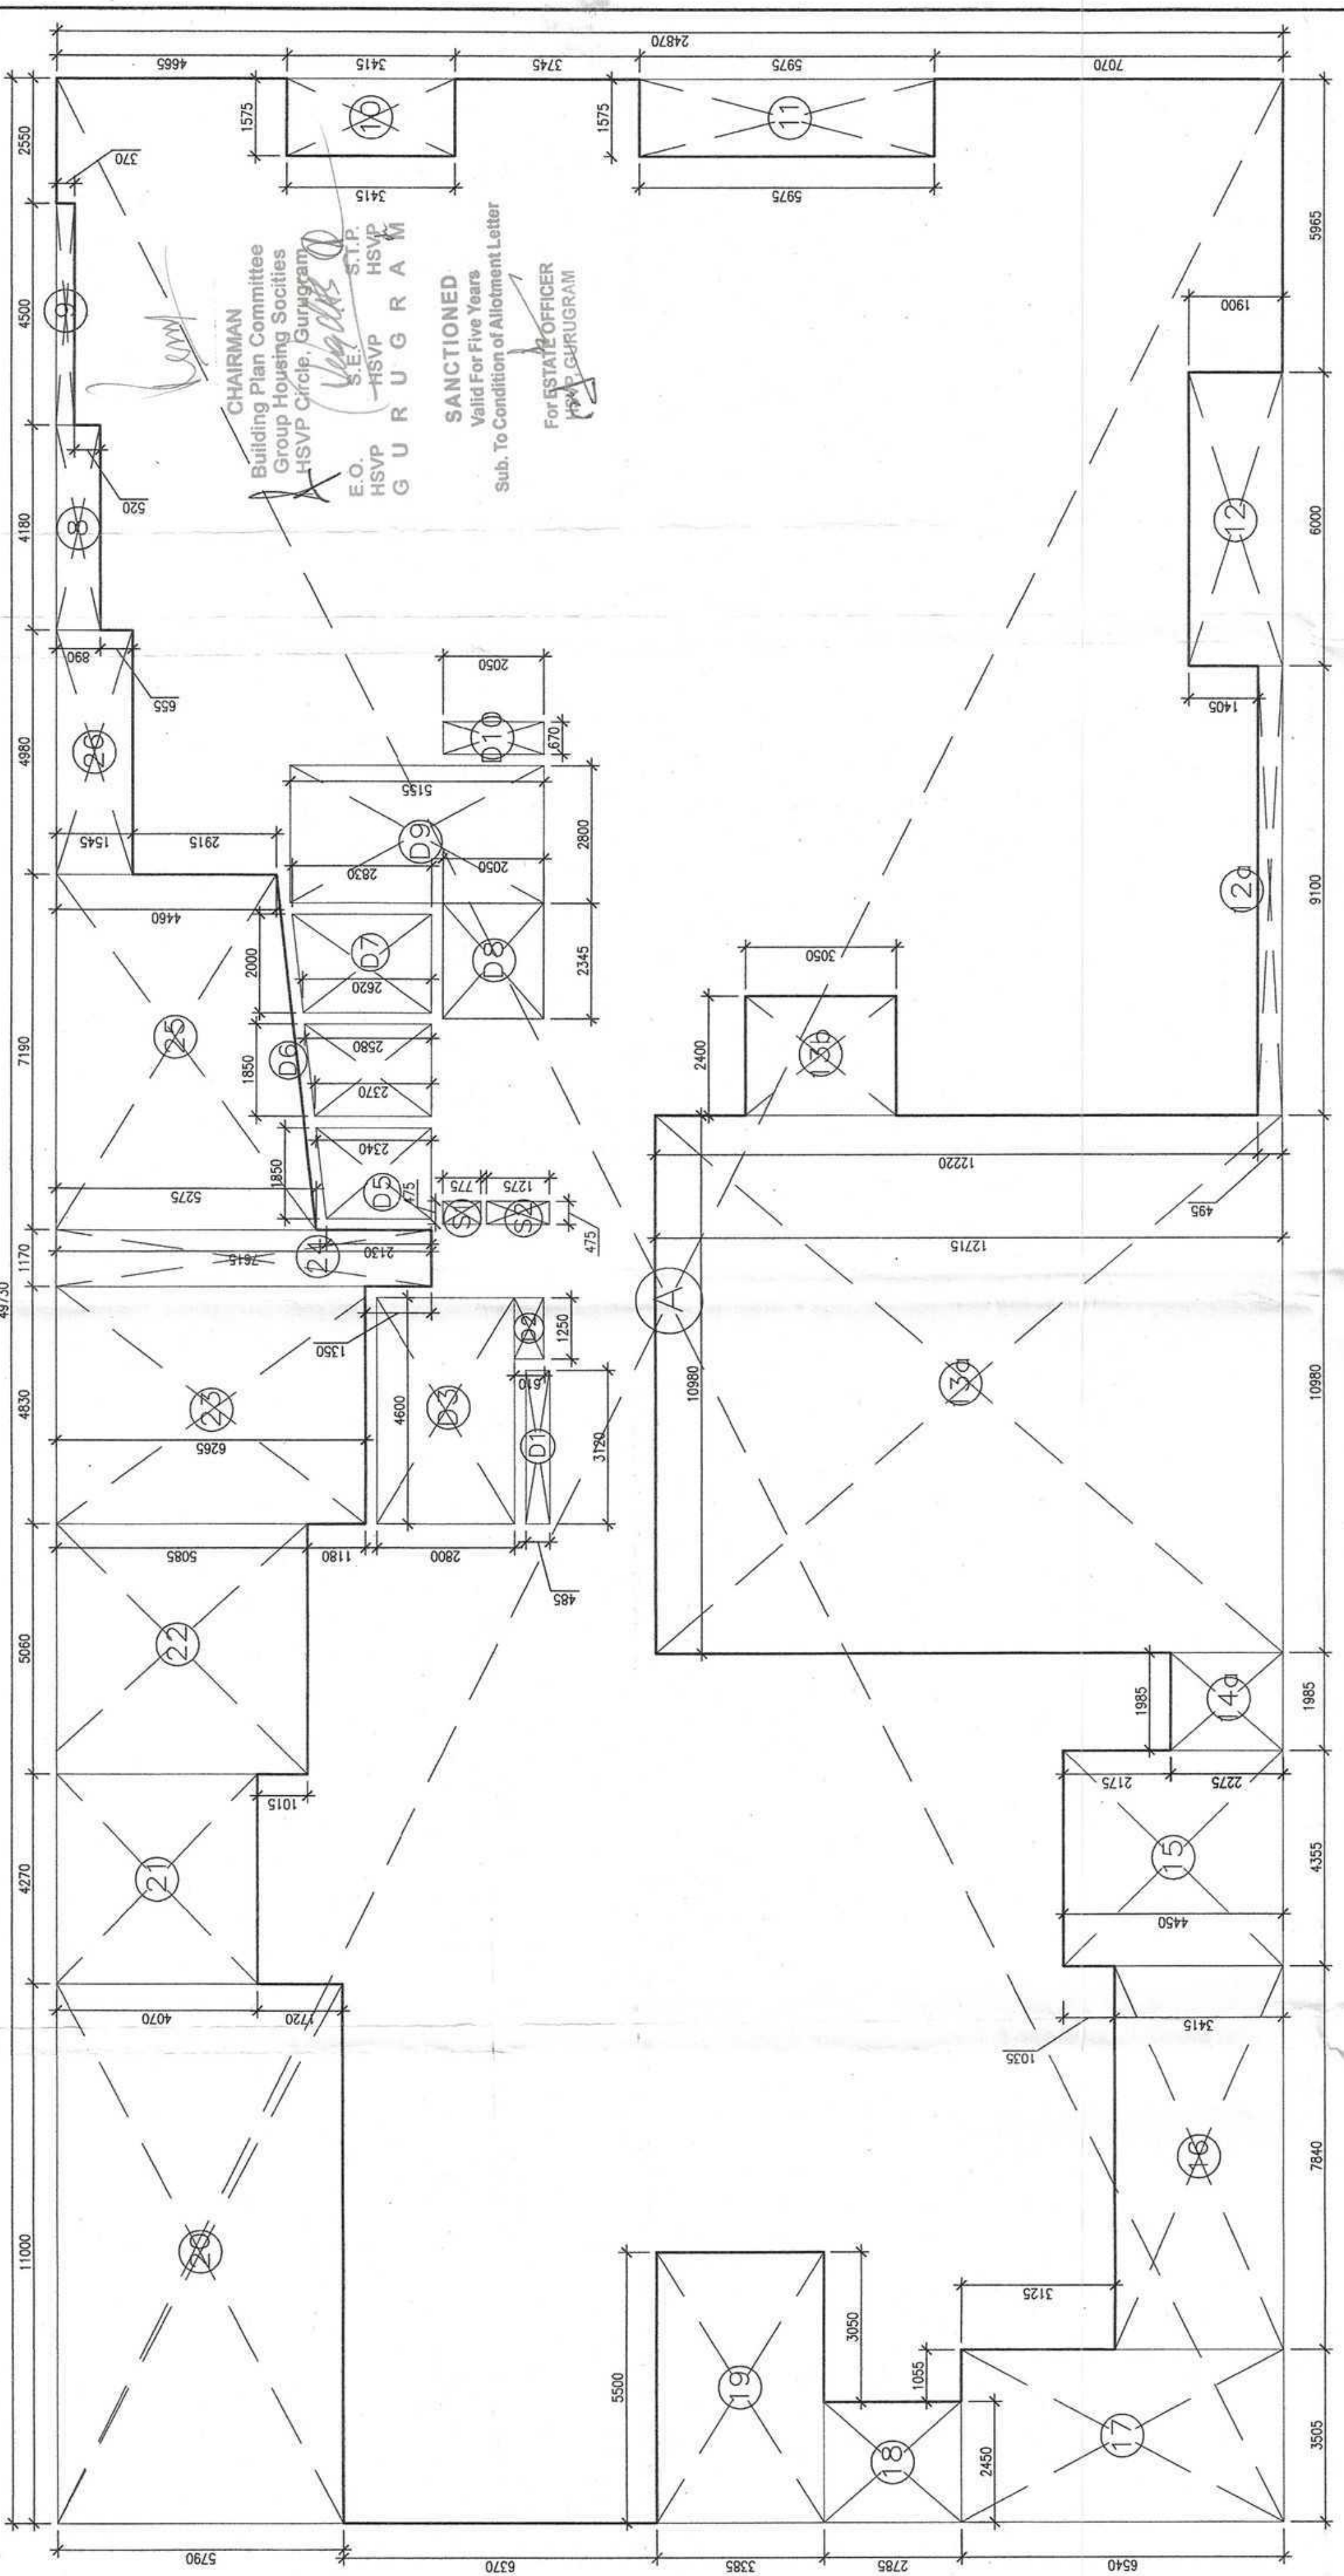

AREA DIAGRAM (4TH TO 9TH FLOOR)

OPENING SCHEDULE			
S.NO	TYPE	WIDTH IN MM	HEIGHT IN MM
1	D1	500	2100
2	D2	500	2100
3	D3	500	2100
4	D4	1200	2100
5	D5	1500	2100
6	FD1	1250	2100
7	FD2	1500	2100
8	W1	900	1850
9	W2	900	1850
10	W3	1500	1850
11	W4	1200	1350
12	W5	1500	2250
13	SD1	1550	2400
14	SD2	1800	2400
15	SD3	2100	2400
16	SD4	2100	2400
17	SD5	3000	2400
18	SD6	1500	2400
19	DW1	1170	2400
20	DW2	1170	2400
21	V1	600	1050
22	GL1	570	2400

4TH-9TH FLOOR AREA - FAR			
S.NO	CODE	LENGTH IN M	WIDTH IN M
1	A	48.730	24.870
2	B	4.150	0.850
3	C	4.500	0.370
4	D	1.575	3.415
