



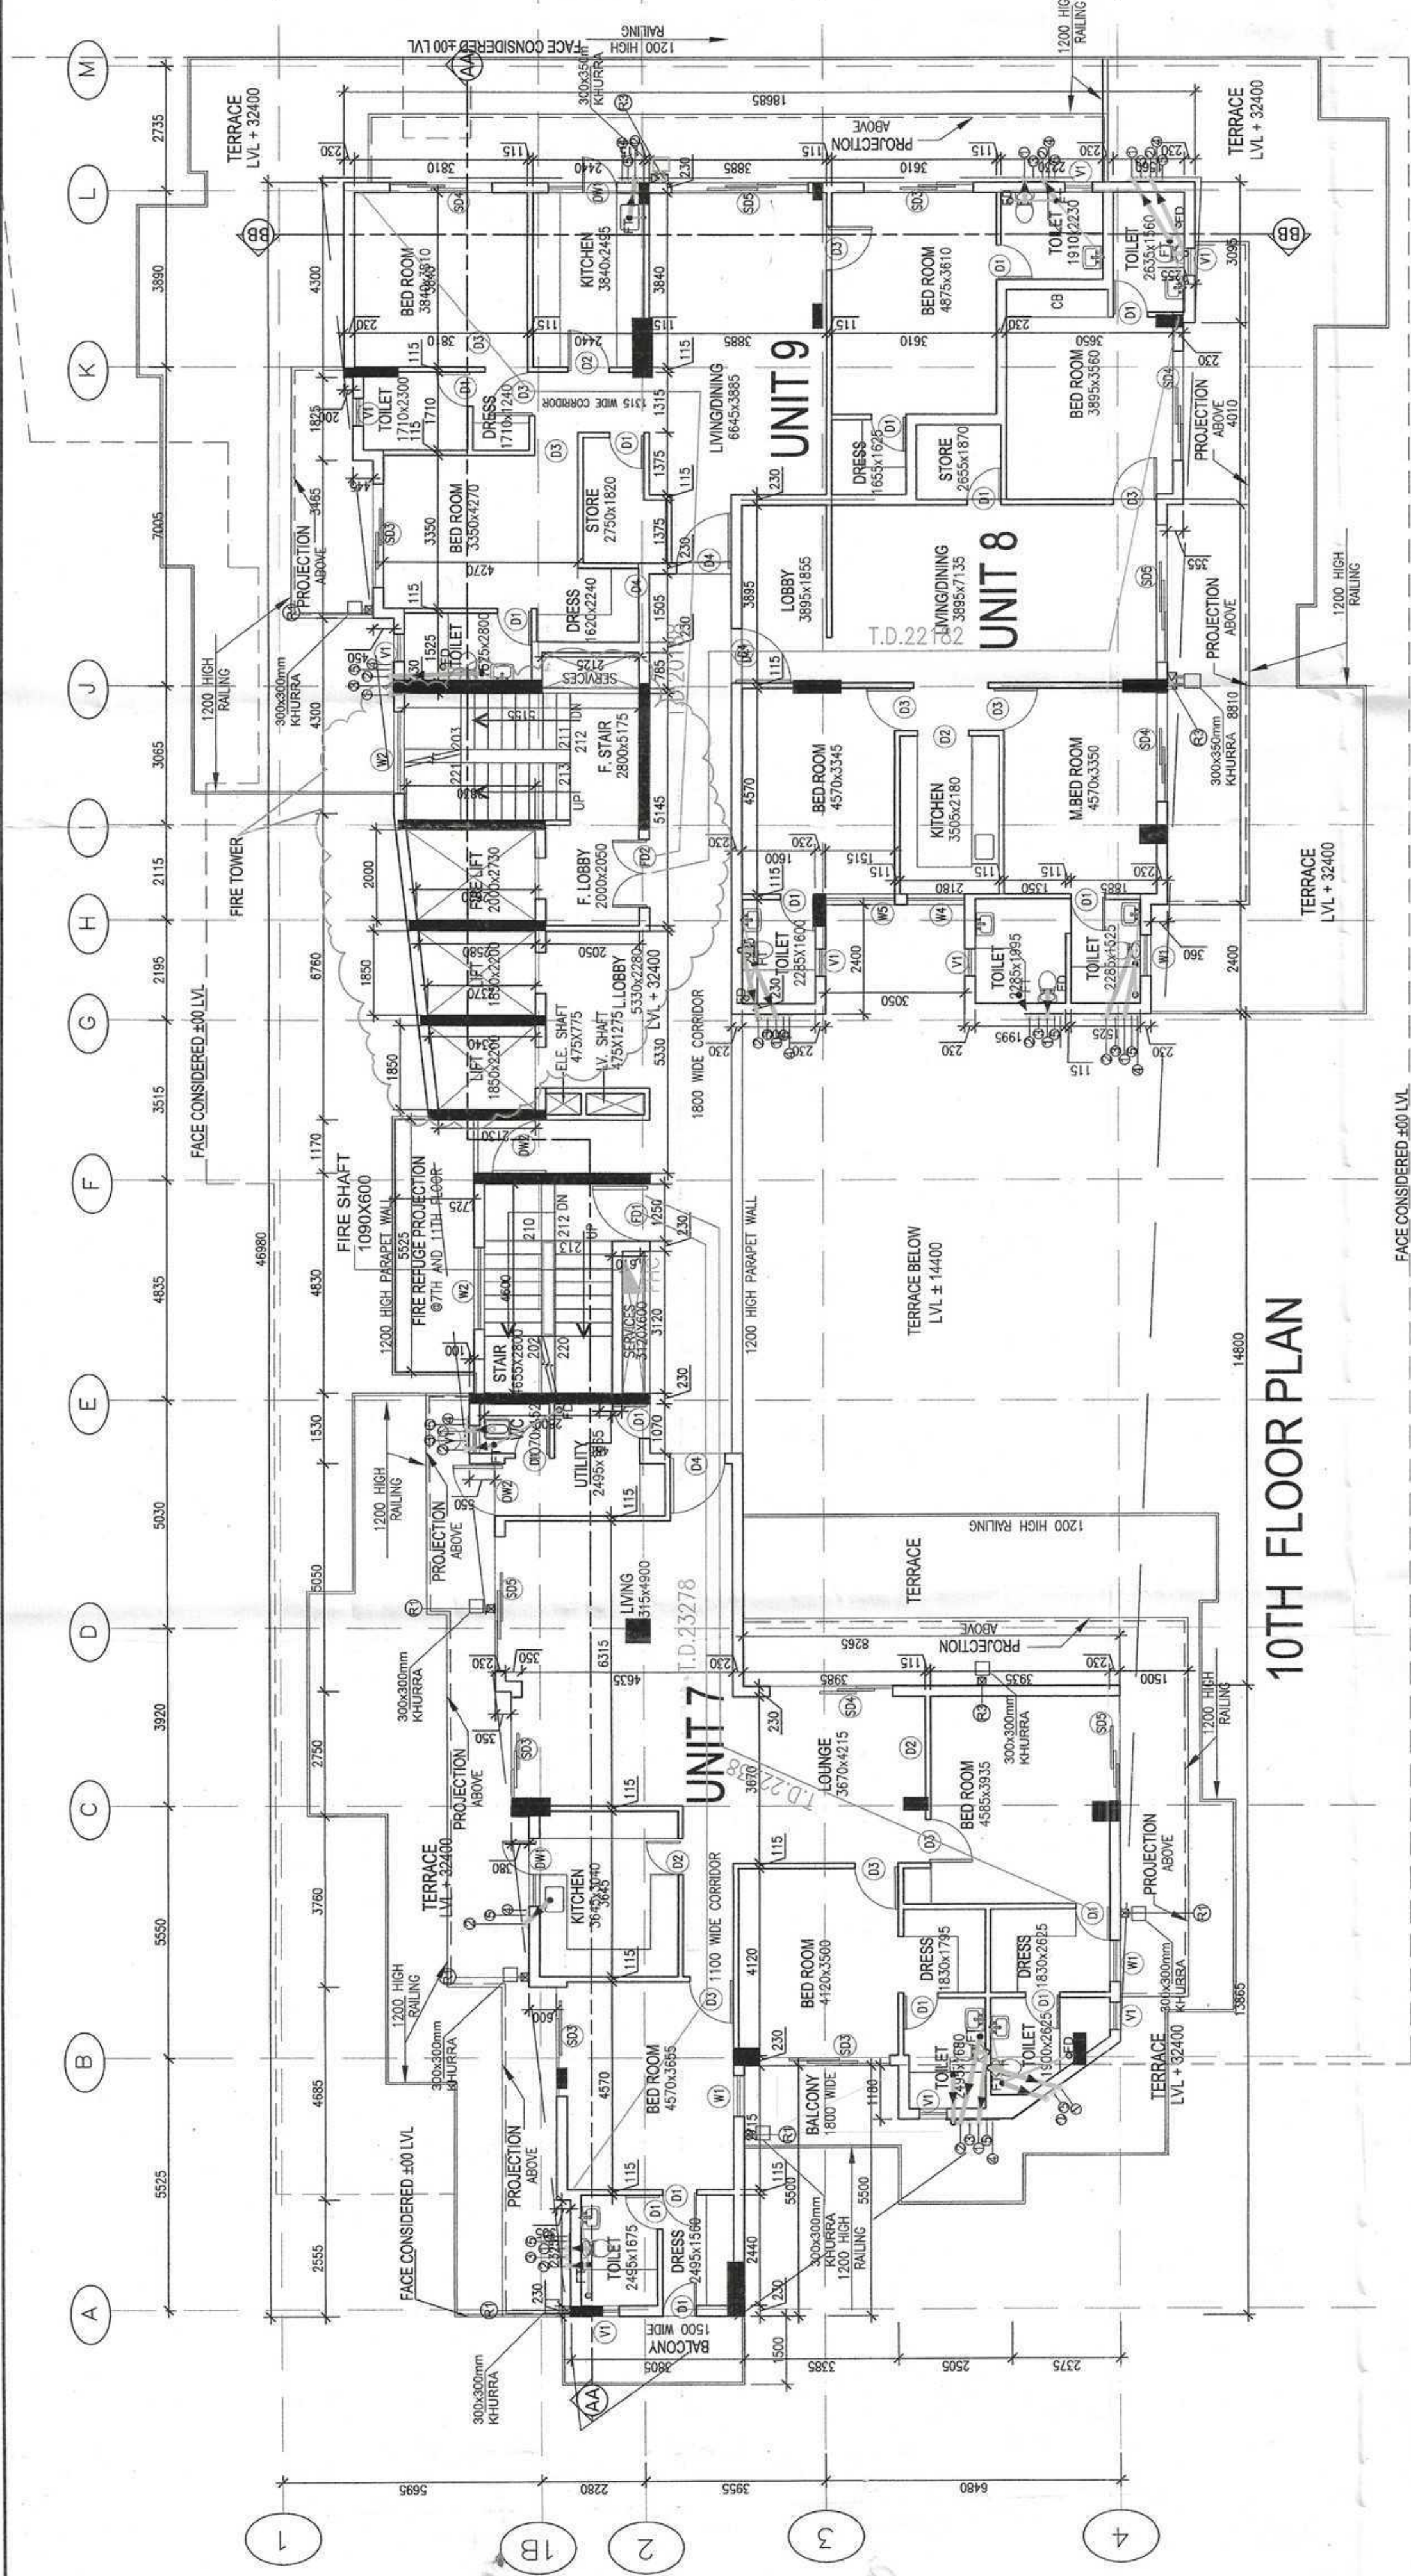

10TH FLOOR PLAN

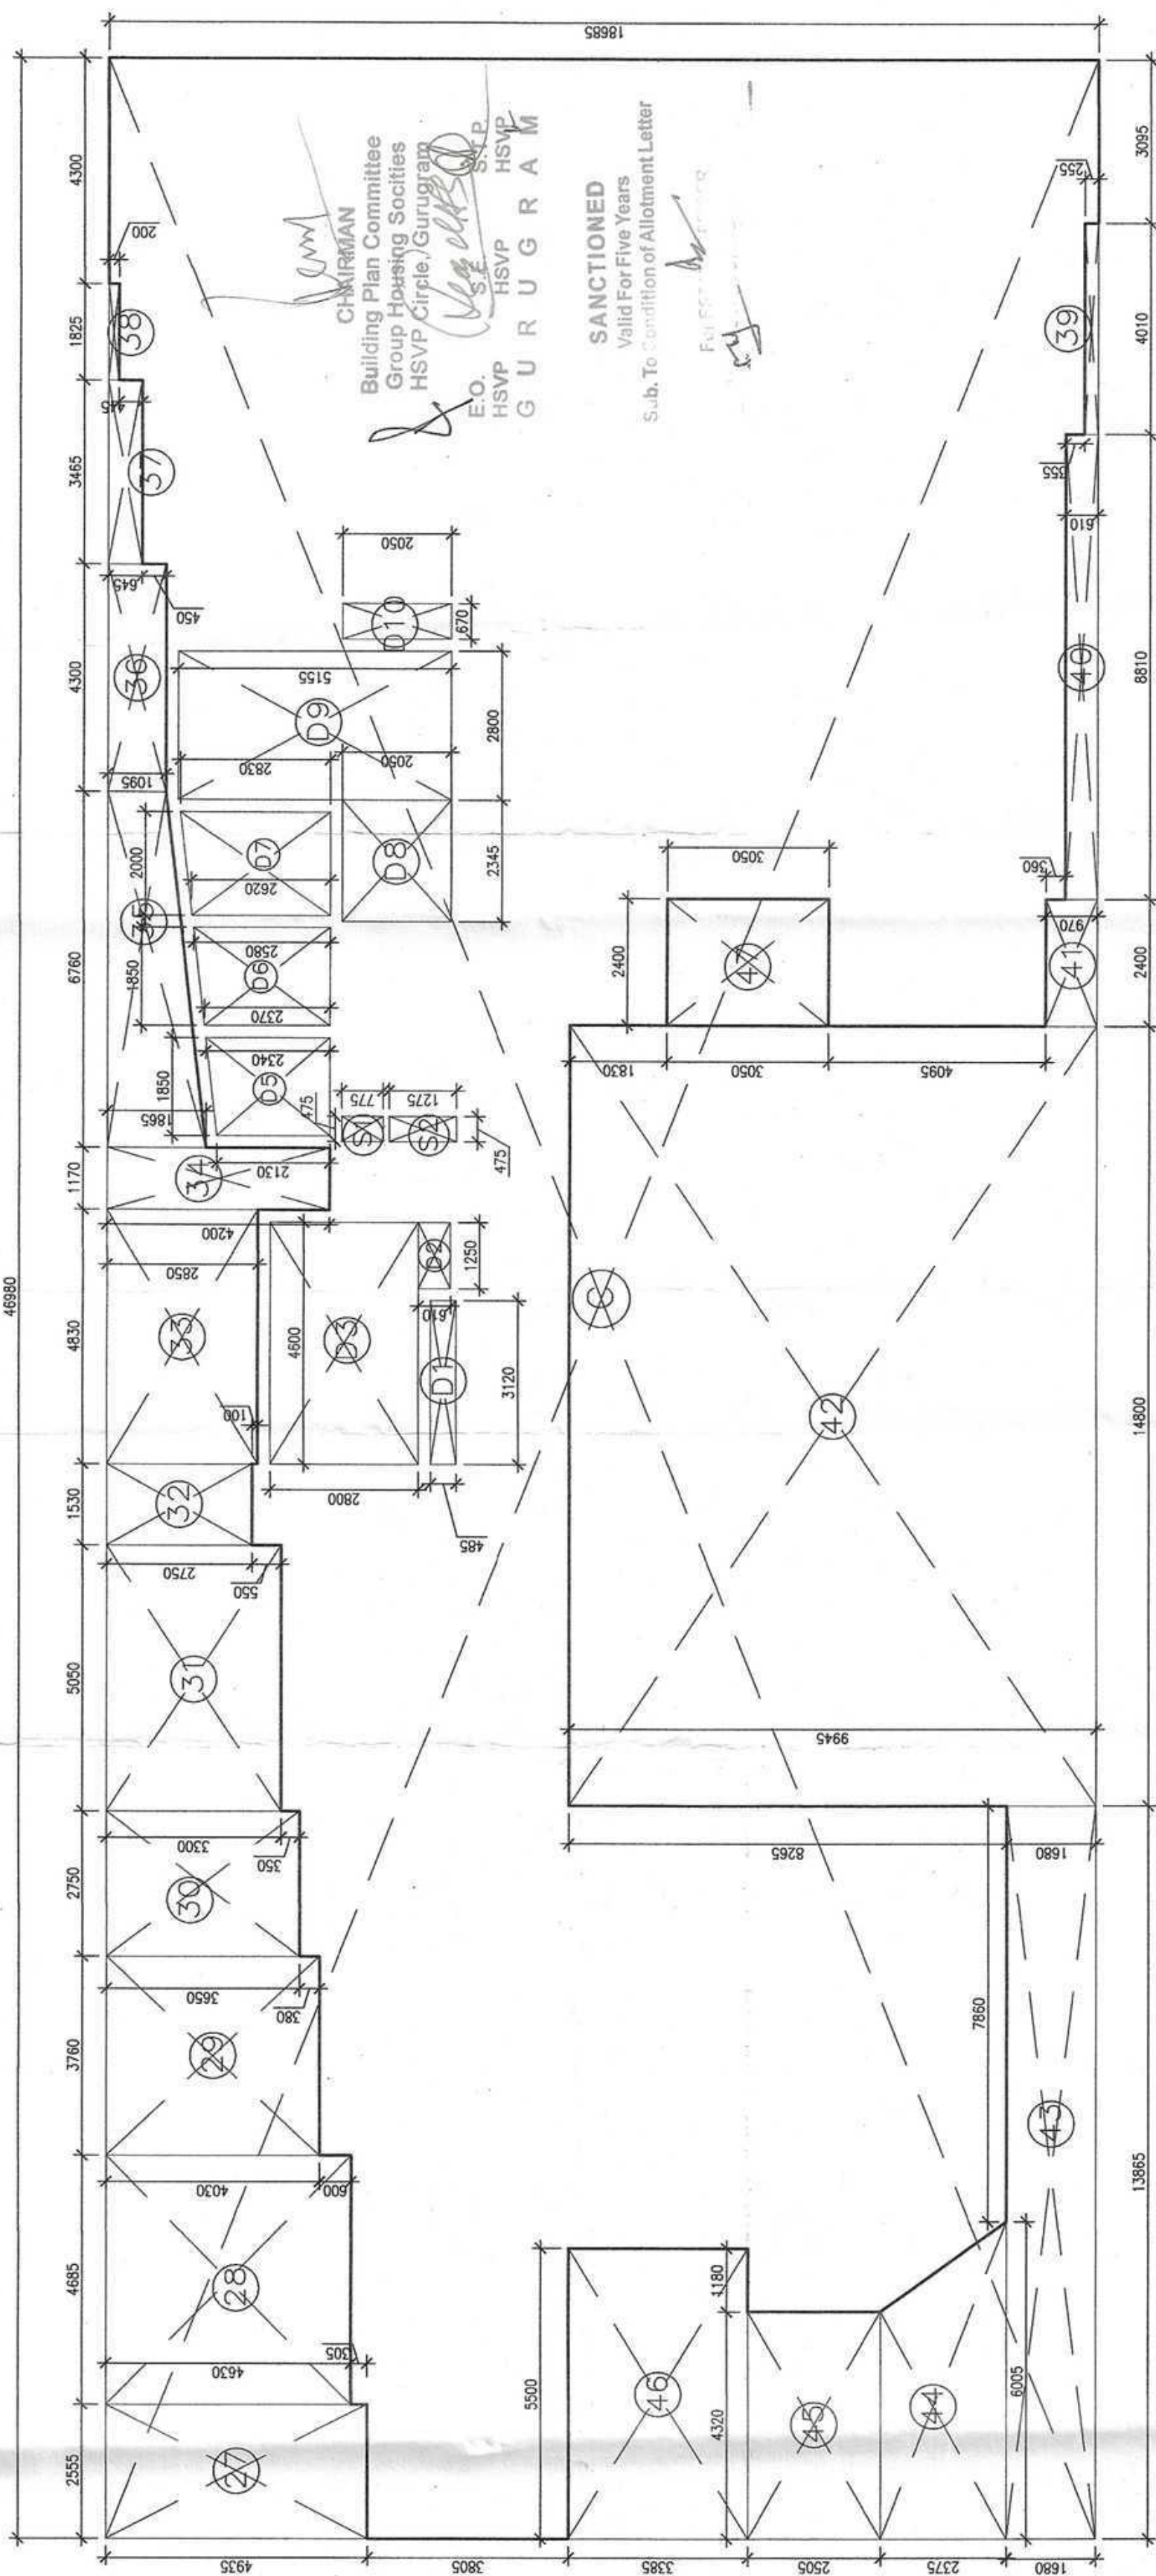

AREA DIAGRAM (10TH TO 14TH FLOOR)

10TH-14TH FLOOR AREA FAR				
S.NO	CODE	LENGTH IN M	WIDTH IN M	AREA IN SQM
1	T	48.580	18.685	46.960x18.685
2	C	48.580	18.685	877.821
DEDUCTIONS				
1	27	2.555	4.935	2.555x4.935
2	28	4.685	4.630	4.685x4.630
3	29	3.760	4.030	3.760x4.030
4	30	2.750	3.650	2.750x3.650
5	31	5.050	3.300	5.050x3.300
6	32	1.530	2.750	1.530x2.750
7	33	4.830	2.850	4.830x2.850
8	34	1.170	4.200	1.170x4.200
9	35	(1.865+1.095)/2	6.760	(1.865+1.095)/2x6.760
10	36	4.300	1.095	4.300x1.095
11	37	3.465	0.645	3.465x0.645
12	38	1.825	0.200	1.825x0.200
13	39	4.010	0.255	4.010x0.255
14	40	8.810	0.610	8.810x0.610
15	41	2.400	0.970	2.400x0.970
16	42	14.800	9.945	14.800x9.945
17	43	13.865	1.680	13.865x1.680
18	44	(4.320+6.005)/2	2.375	(4.320+6.005)/2x2.375
19	45	4.320	2.505	4.320x2.505
20	46	5.900	3.385	5.900x3.385
21	47	2.400	3.050	2.400x3.050
22	48	3.120	0.485	3.120x0.485
23	D1	1.250	0.610	1.250x0.610
24	D2	1.250	0.610	1.250x0.610
25	D3	4.600	2.800	4.600x2.800
26	D5	(2.130+2.340)/2	1.850	(2.130+2.340)/2x1.850
27	D7	(2.370+2.580)/2	1.850	(2.370+2.580)/2x1.850
28	D8	(2.520+2.830)/2	2.000	(2.520+2.830)/2x2.000
29	D9	2.345	2.050	2.345x2.050
30	D9	2.800	5.155	2.800x5.155
31	D9	0.670	2.050	0.670x2.050
32	S1	0.475	0.775	0.475x0.775
33	S1	0.475	0.775	0.475x0.775
TOTAL OF DEDUCTIONS-D				392.489
NET FAR OF 10TH to 14TH FLOOR-TYP-TG-C-D				482.328

10TH TO 14TH FLOOR COVERED AREA	
1	FAR ON 10TH TO 14TH FLOOR = TC
482.328	
ADDITION STAIRS	
1	D2 1.250 0.610 1.250x0.610 0.763
2	D3 4.600 2.800 4.600x2.800 12.890
3	D8 2.800 5.155 2.800x5.155 14.434
4	D9 2.345 2.050 2.345x2.050 4.807
TOTAL ADDITIONS A2	
32.884	
TOTAL COVERED AREA ON FLOOR-TG-A2	
515.212	

LEGEND	
FLOOR	LEVEL
11TH	+35400
12TH	+38400
13TH	+41400
14TH	+44400

OPENING SCHEDULE			
S.NO	TYPE	WIDTH IN MM	HEIGHT IN MM
1	D1	750	2100
2	D2	850	2100
3	D3	950	2100
4	D4	1200	2100
5	D5	1500	2100
6	FD1	1250	2100
7	FD2	1500	2100
8	W1	900	1650
9	W2	1800	1350
10	W3	1500	1650
11	W4	1200	1350
12	W5	1500	2250
13	SD1	1550	2400
14	SD2	1800	2400
15	SD3	2100	2400
16	SD4	2700	2400
17	SD5	3000	2400
18	DW1	1500	2400
20	DW2	1170	2400
21	V1	600	1050
22	GL1	570	2400

SUBMISSION DRAWING
BUILDING PLAN FOR GROUP HOUSING
(GH1) AREA MEASURING 0.75889 ACRES
IN SEC-23 & 23A, GURUGRAM BEING
DEVELOPED BY
M/S META DESIGN SOLUTIONS PVT. LTD.

DAULAT & PUNEET ARCHITECTS LLP,
488, Fourth Floor, Sun City Trade Tower,
Sector - 21, Gurugram - 122016,
Haryana
E-MAIL: dpa@dparchitects.com, Phone: +91-121-437444

DAULAT & PUNEET ARCHITECTS LLP,
488, Fourth Floor, Sun City Trade Tower,
Sector - 21, Gurugram - 122016,
Haryana
E-MAIL: dpa@dparchitects.com, Phone: +91-121-437444

LEGEND	
SYMBOL	DESCRIPTION
1	1000 SOIL & VENT PIPE
2	1000 WASTE & VENT PIPE
3	1000 ANTI-SIPHONAGE PIPE
4	DOMESTIC WATER SUPPLY
5	FLUSHING WATER SUPPLY
6	DOMESTIC WATER REBER
7	FLUSHING WATER REBER
8	1000 GAS PIPING LINE
9	8000 BRAN PIPE
10	75 OD RAIN WATER PIPE
11	90 OD RAIN WATER PIPE
12	110 OD RAIN WATER PIPE
13	160 OD RAIN WATER PIPE

SYMBOL DESCRIPTION
1 1000 SOIL & VENT PIPE
2 1000 WASTE & VENT PIPE
3 1000 ANTI-SIPHONAGE PIPE
4 DOMESTIC WATER SUPPLY
5 FLUSHING WATER SUPPLY
6 DOMESTIC WATER REBER
7 FLUSHING WATER REBER
8 1000 GAS PIPING LINE
9 8000 BRAN PIPE
10 75 OD RAIN WATER PIPE
11 90 OD RAIN WATER PIPE
12 110 OD RAIN WATER PIPE
13 160 OD RAIN WATER PIPE

LEGEND
SYMBOL DESCRIPTION
1 1000 SOIL & VENT PIPE
2 1000 WASTE & VENT PIPE
3 1000 ANTI-SIPHONAGE PIPE
4 DOMESTIC WATER SUPPLY
5 FLUSHING WATER SUPPLY
6 DOMESTIC WATER REBER
7 FLUSHING WATER REBER
8 1000 GAS PIPING LINE
9 8000 BRAN PIPE
10 75 OD RAIN WATER PIPE
11 90 OD RAIN WATER PIPE
12 110 OD RAIN WATER PIPE
13 160 OD RAIN WATER PIPE

11TH-14TH FLOOR PLAN