



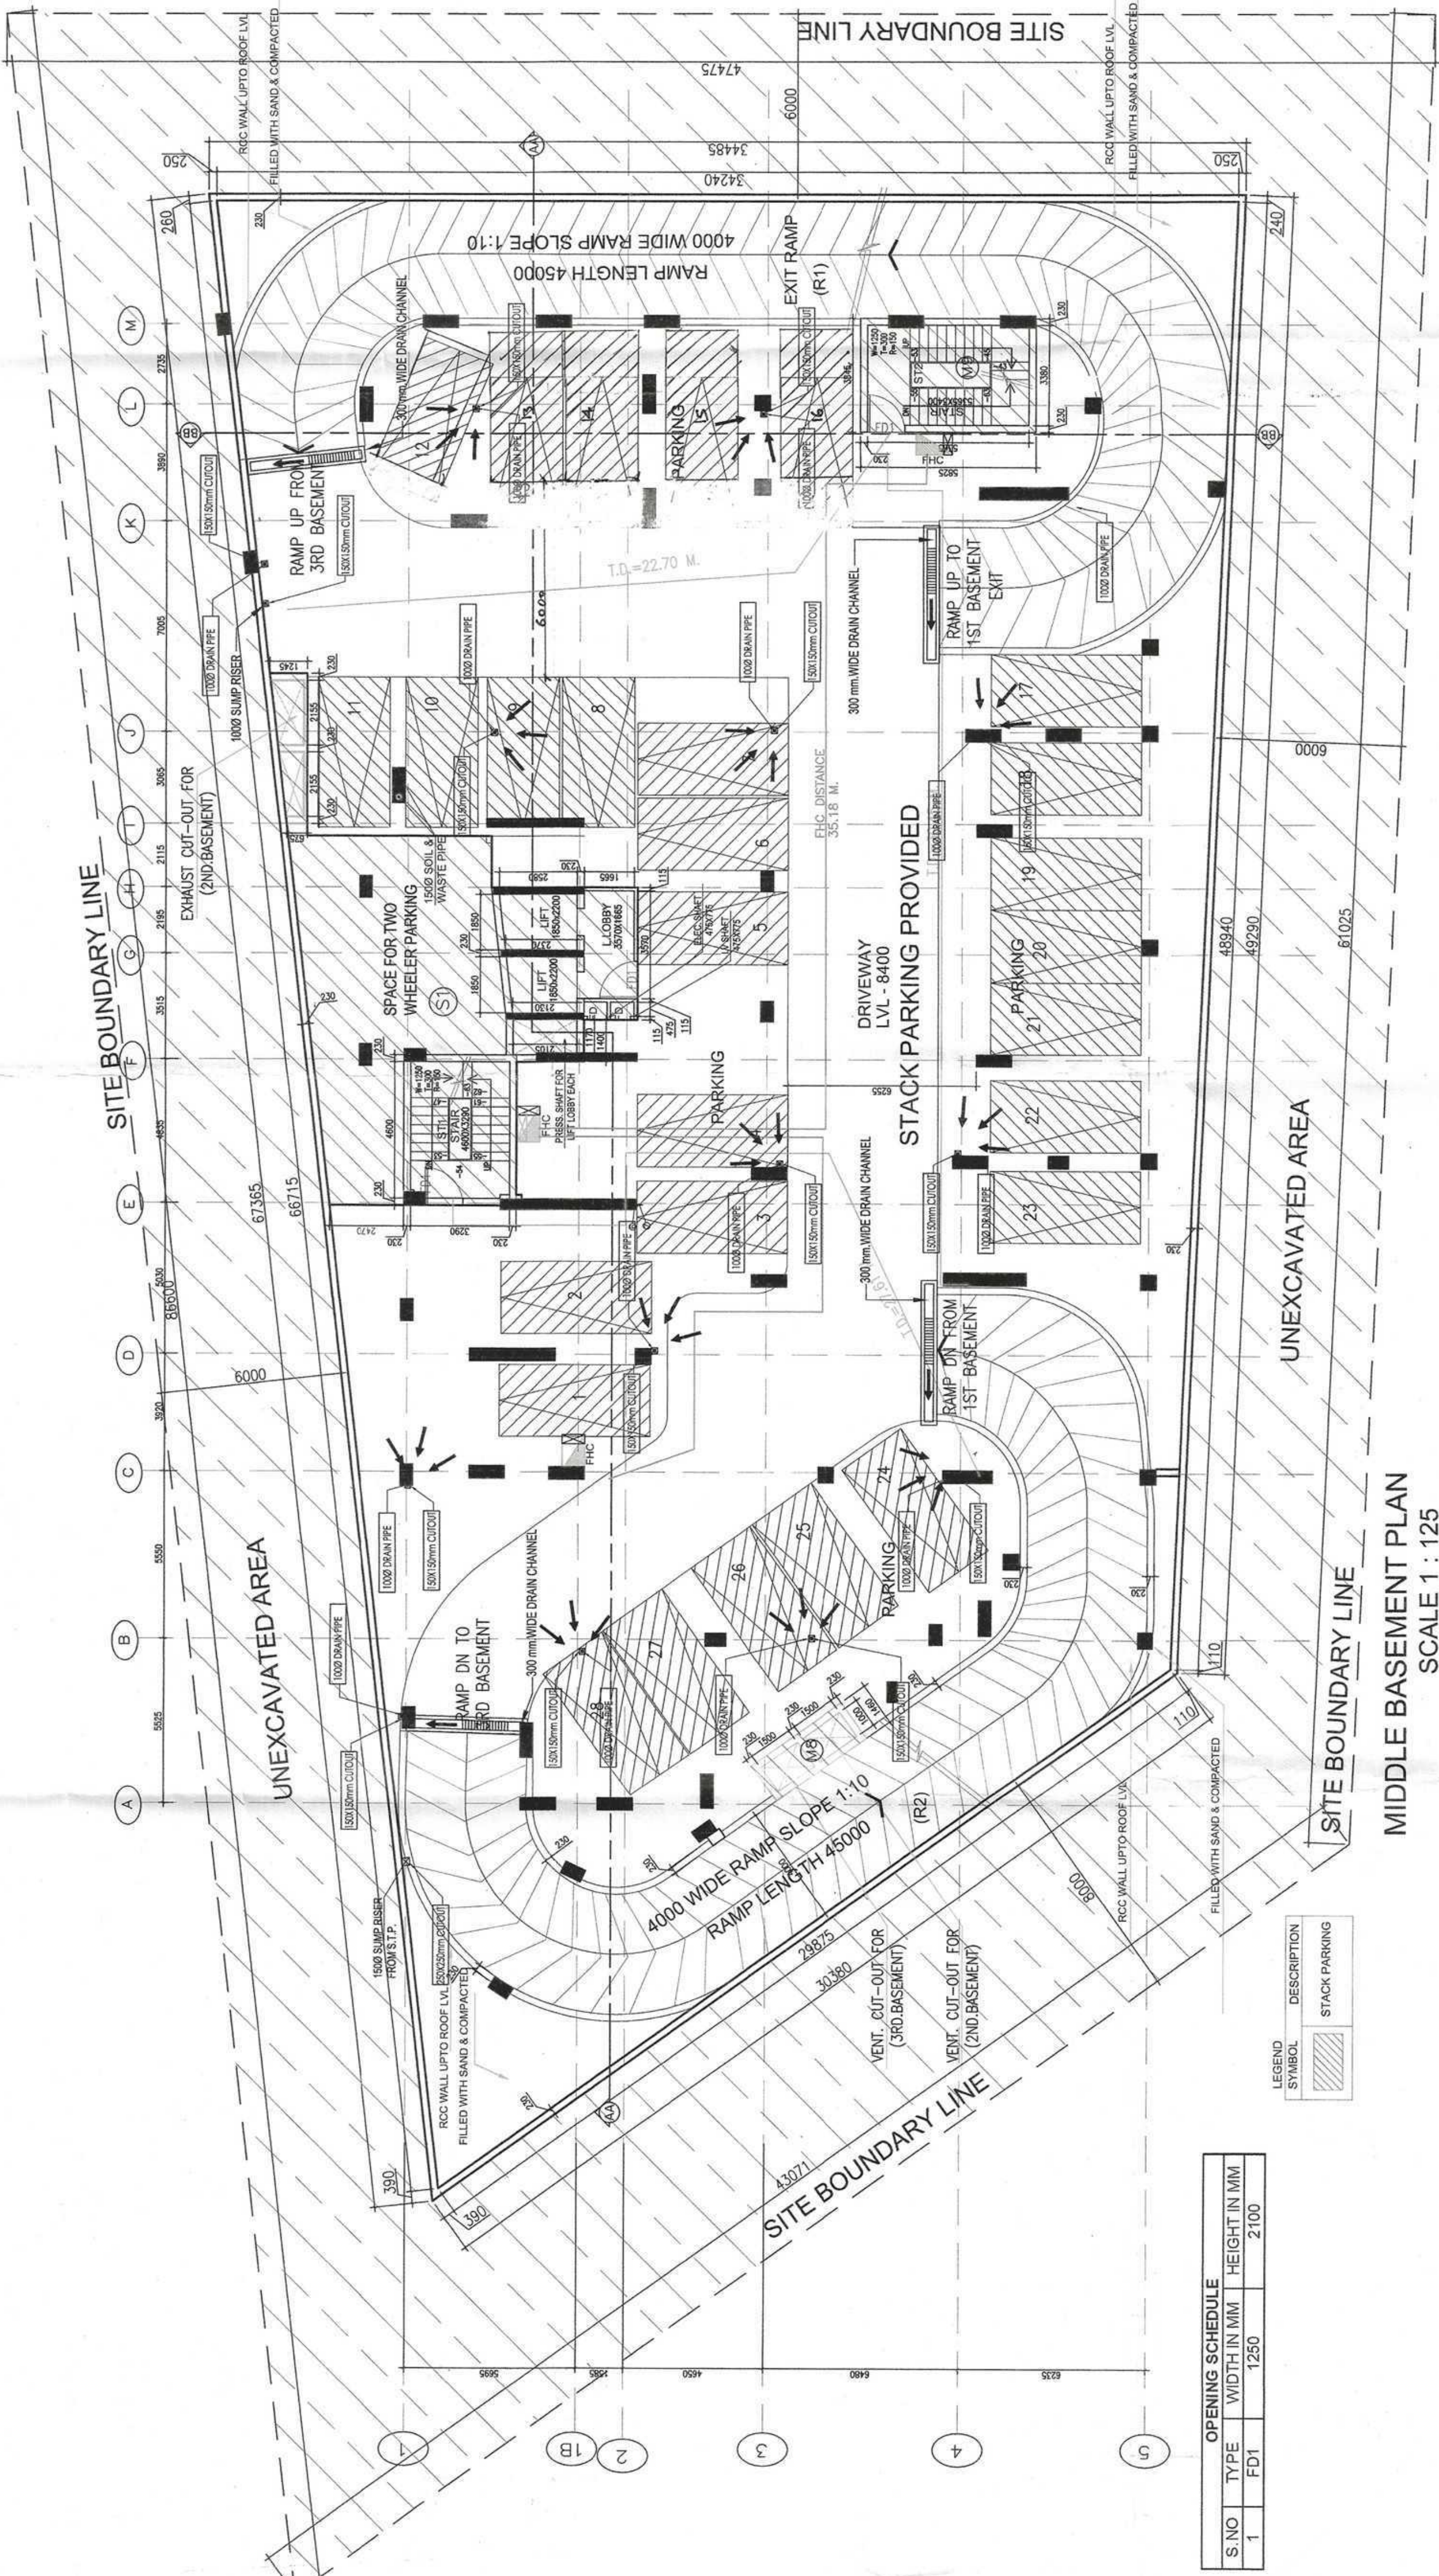

S NO	OPENING SCHEDULE		HEIGHT IN MM
	TYPE	WIDTH IN MM	
1	FD1	1250	2100

LEGEND	SYMBOL	DESCRIPTION
		STACK PARKING



MIDDLE BASEMENT PLAN
SCALE 1 : 125

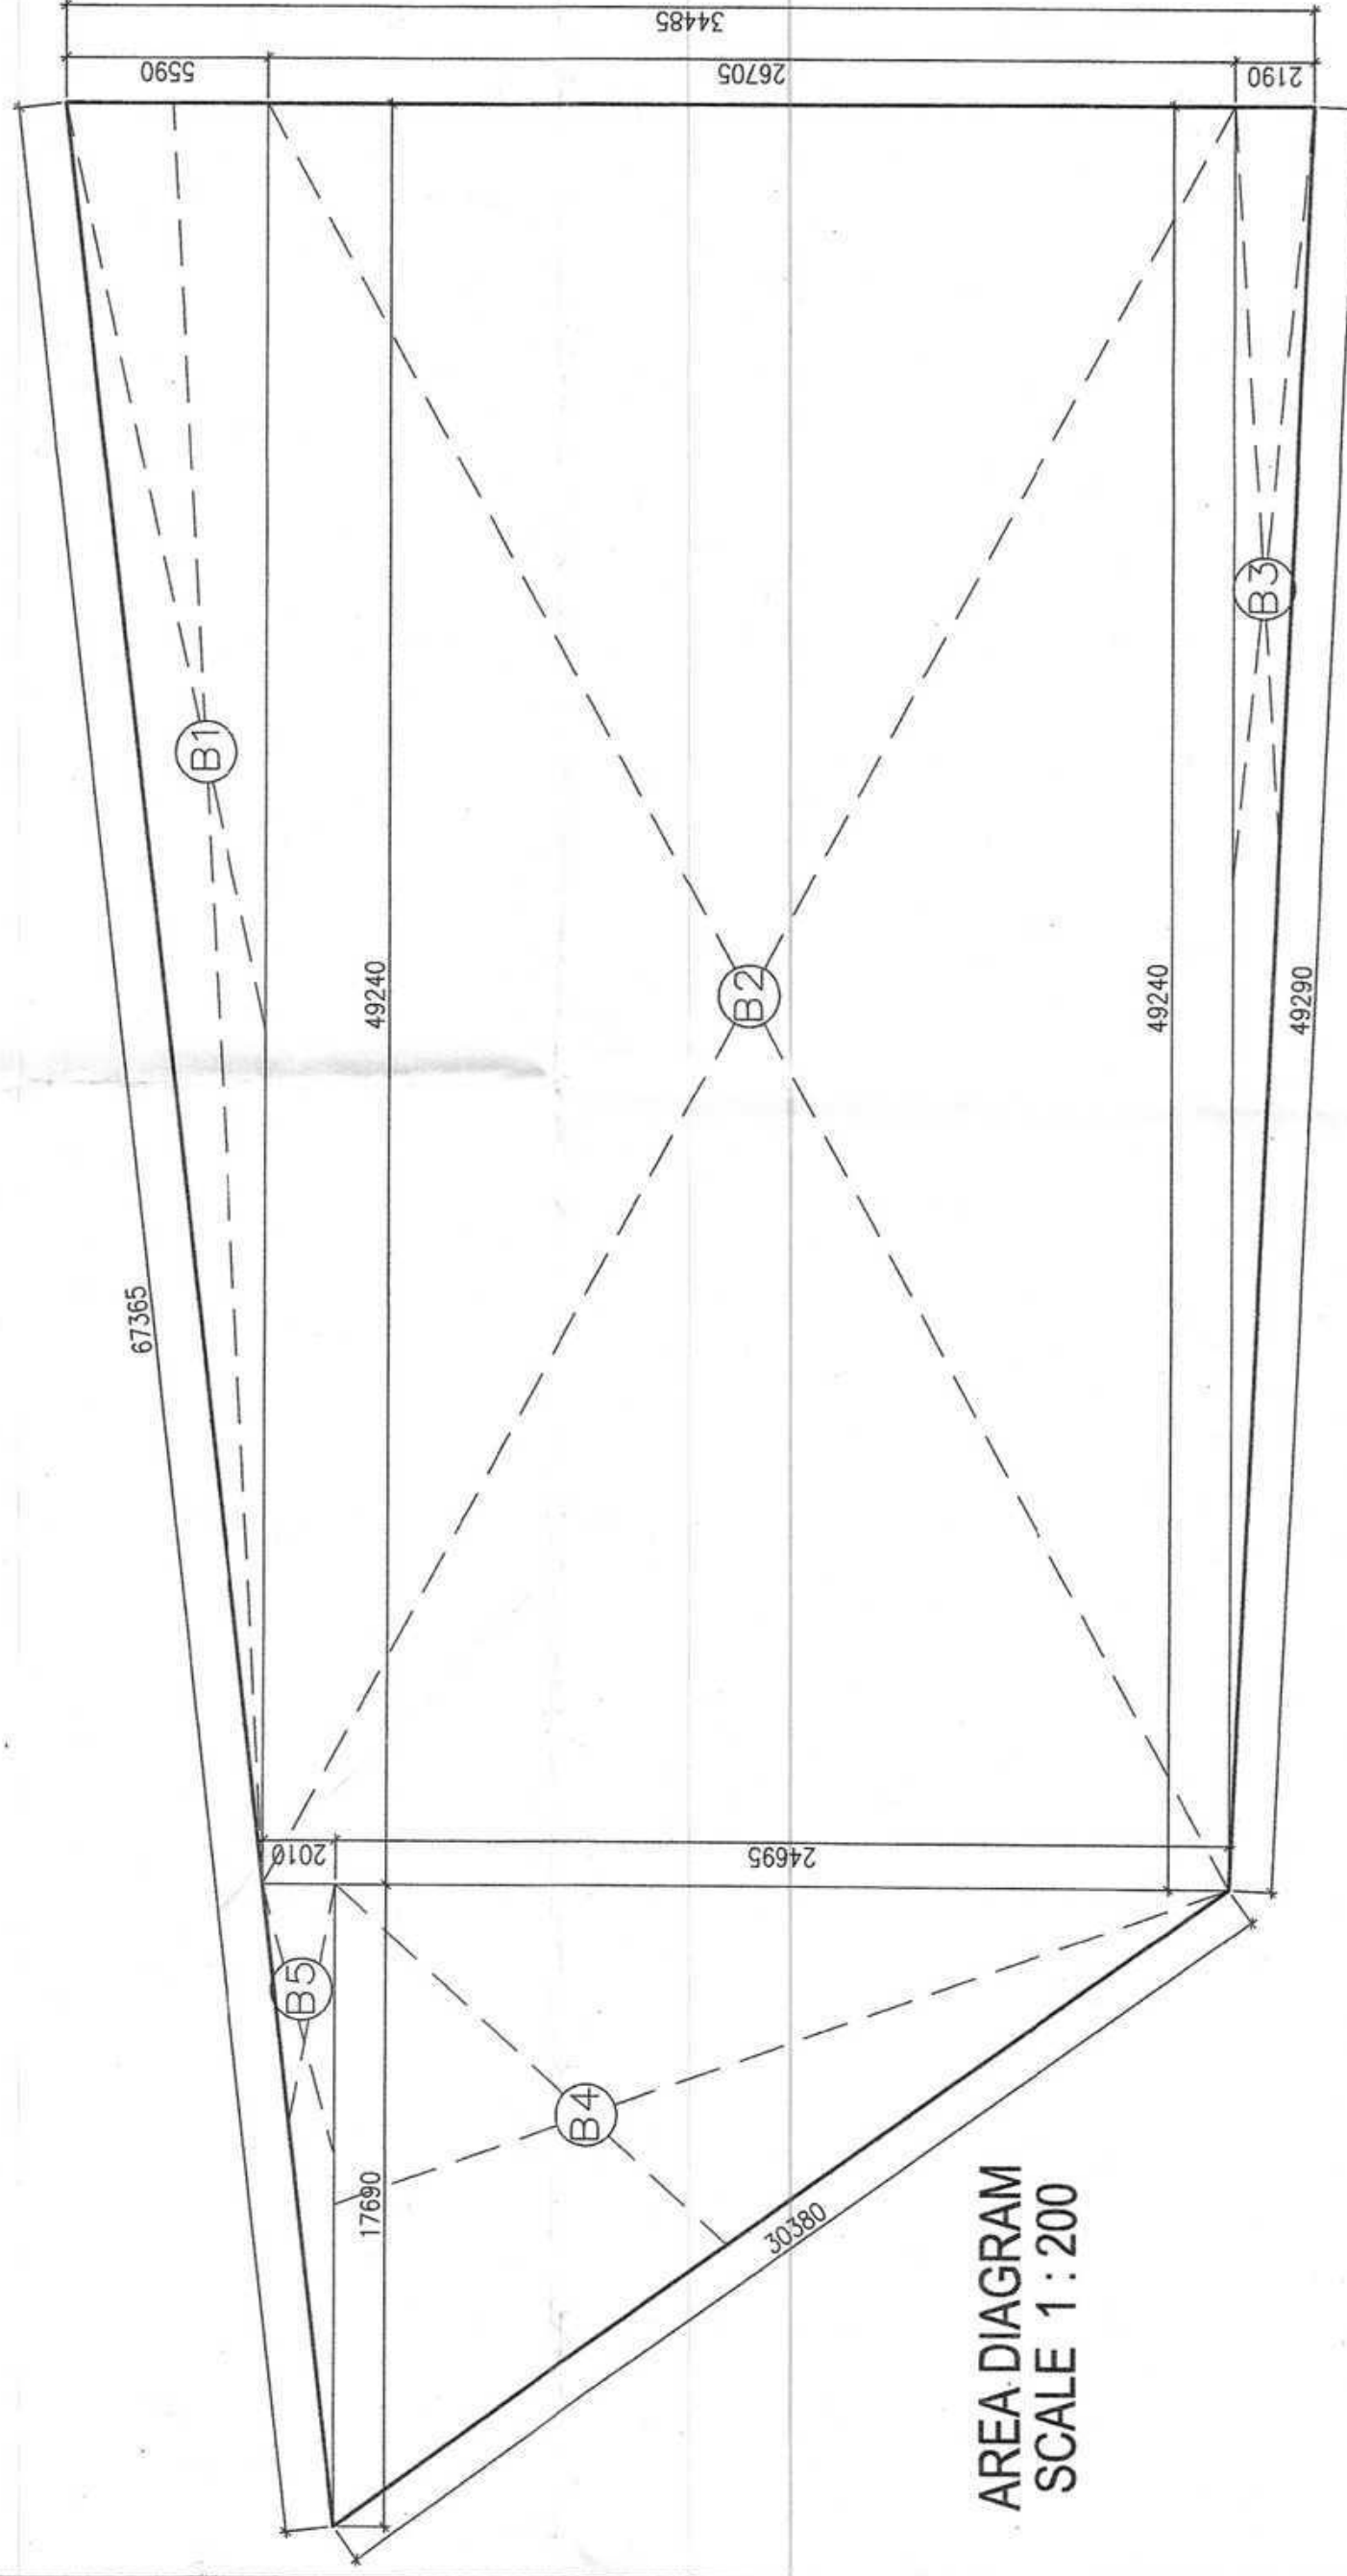

AREA DIAGRAM
SCALE 1 : 200

MIDDLE BASEMENT FLOOR AREA				AREA IN SQM
S.NO	CODE	LENGTH IN M	WIDTH IN M	CALCULATION
1	B1	49.240	5.590	1/2x49.240x5.590
2	B2	49.240	26.705	49.240x26.705
3	B3	49.240	2.190	1/2x49.240x2.19
4	B4	24.695	17.690	1/2x24.690x17.69
5	B5	2.010	17.690	1/2x2.01000x17.69
TOTAL=B2				1742.703
DEDUCTIONS				
S.NO	CODE	DESCRIPTION	AREA IN SQM	
1	S1	SPACE FOR COMMUNITY SERVICES & TWO WHEELER PARKING	109.692	
2	M8	CUT OUT	5.387	
3	M9	STZ (FIRE STAIR CASE)	22.397	
4	R1	RAMP 1 (LENGTH OF RAMP-45M)	214.914	
5	R2	RAMP2 (LENGTH OF RAMP-45M)	191.346	
TOTAL=D			543.736	
NET PARKING AREA			1198.967	
1 ECS= 32SQ.MT			32.000	
TOTAL NO.OF PARKING =AREA/ 1ECS			37.468	
			38 ECS	

SERVICE AREA DIAGRAM
SCALE 1 : 150

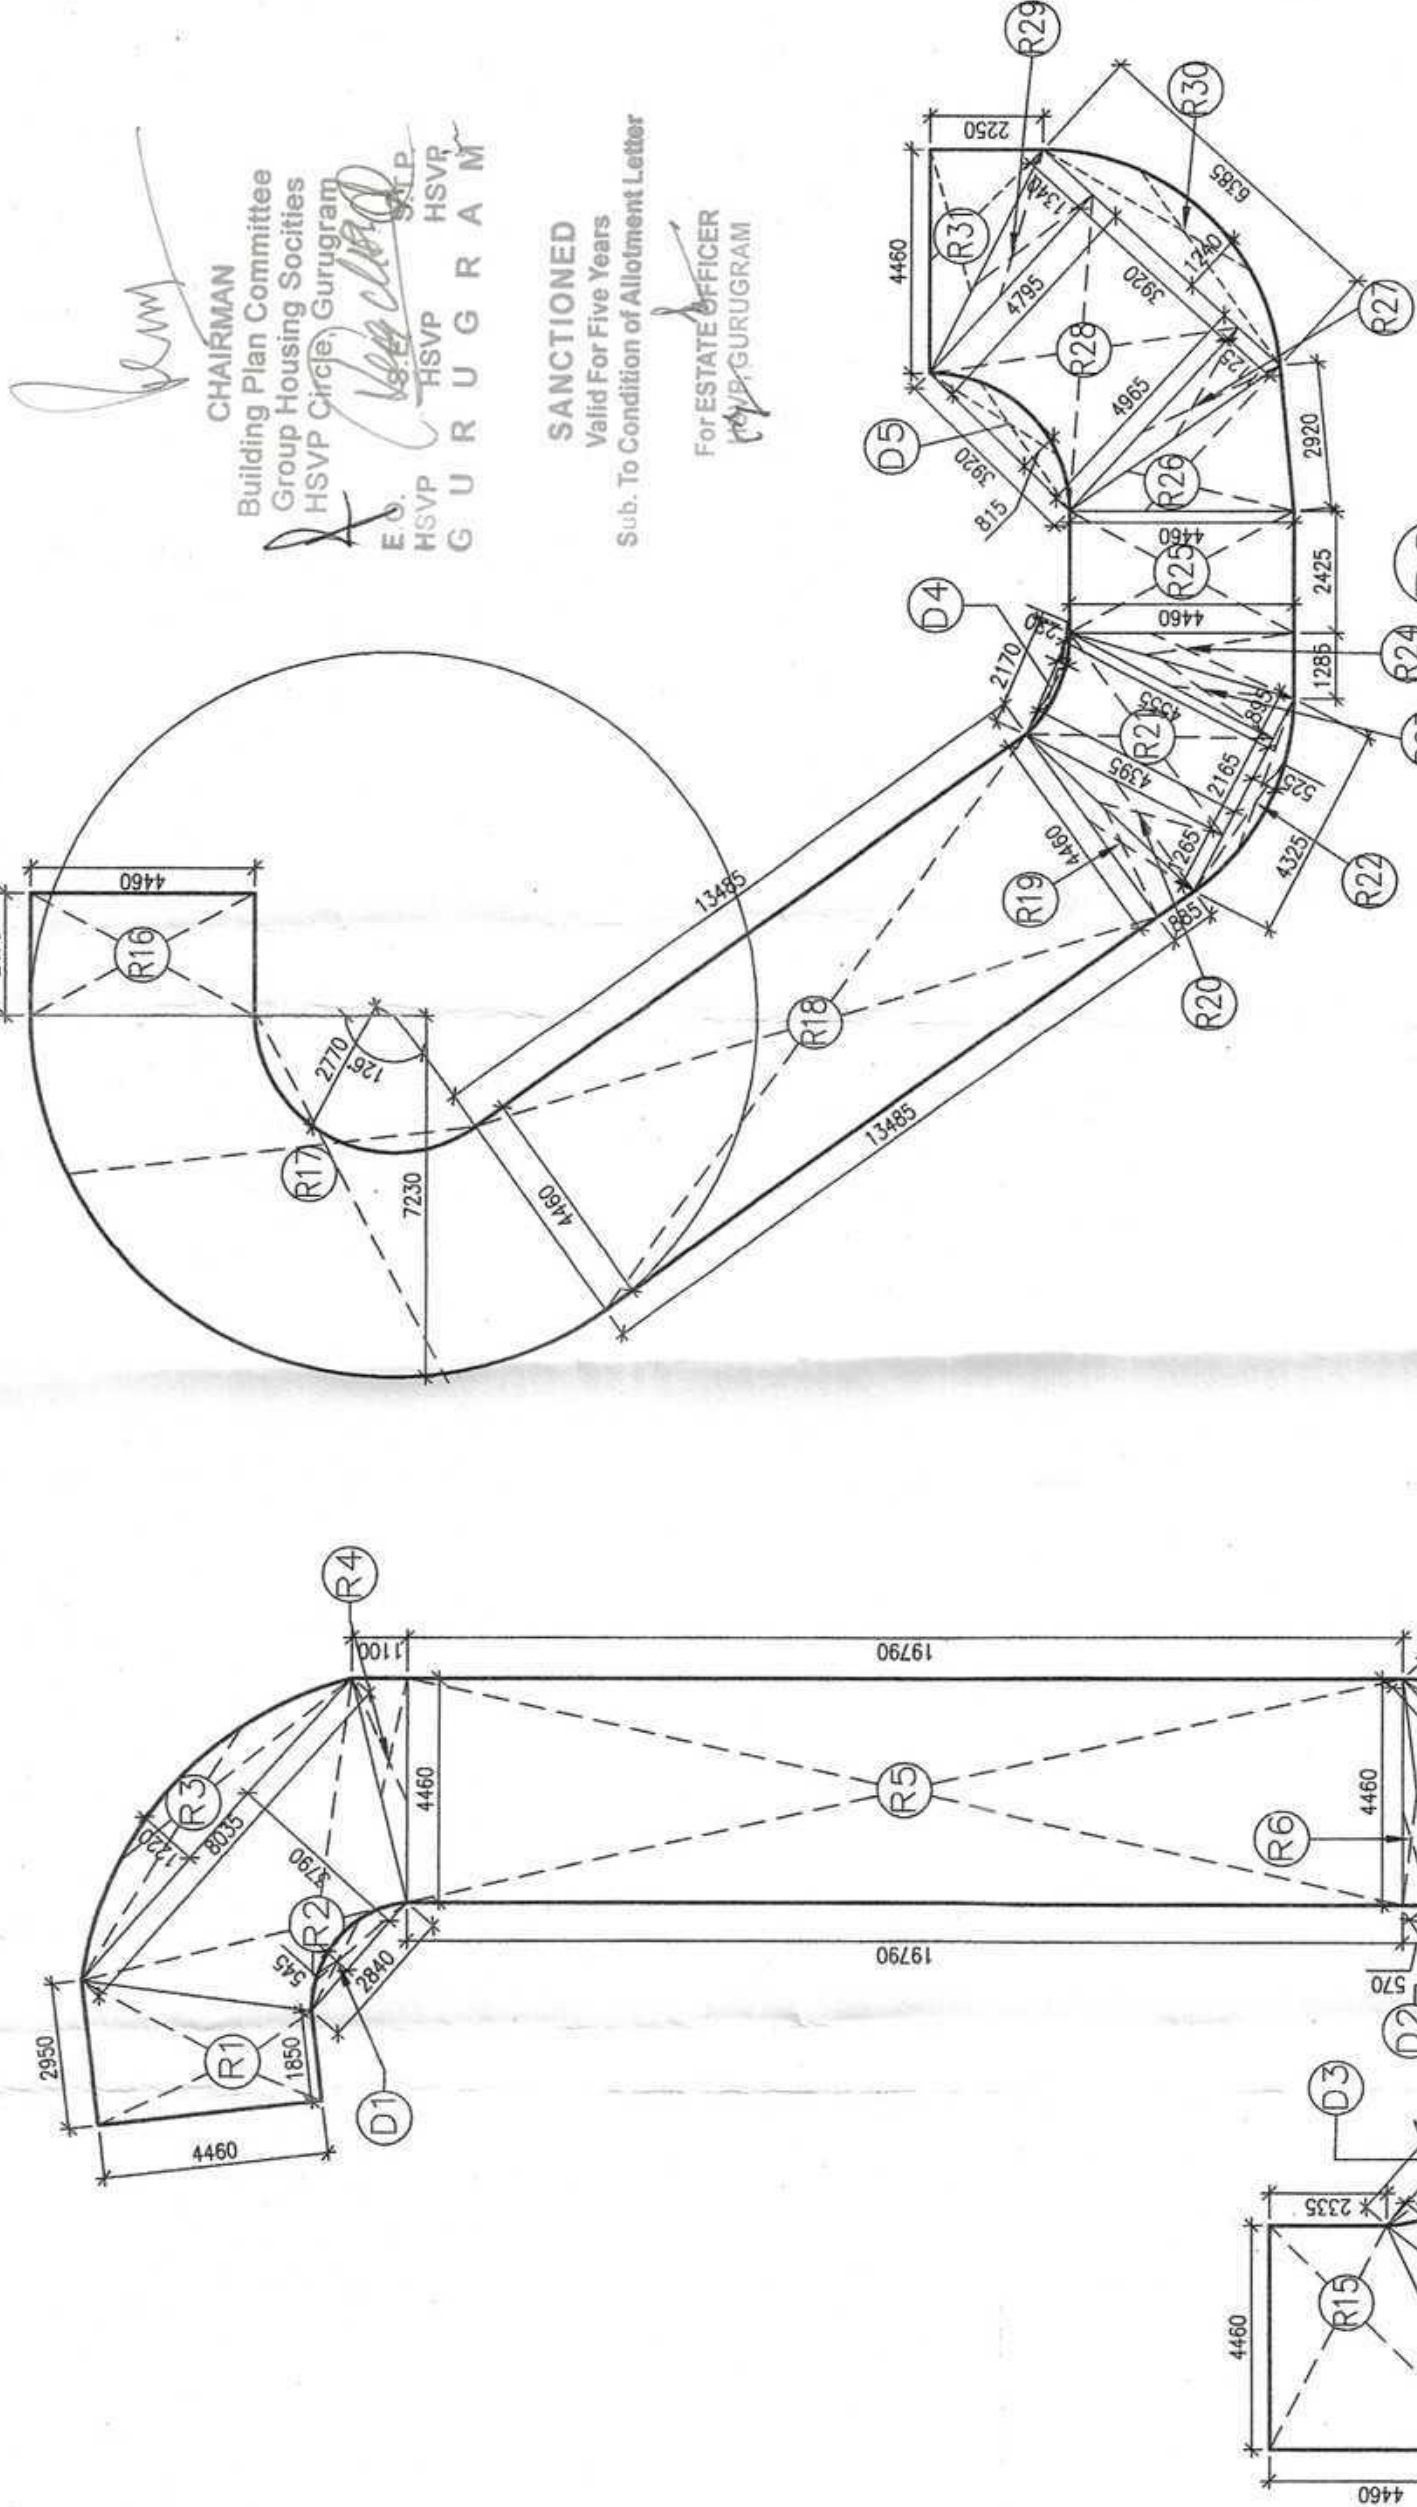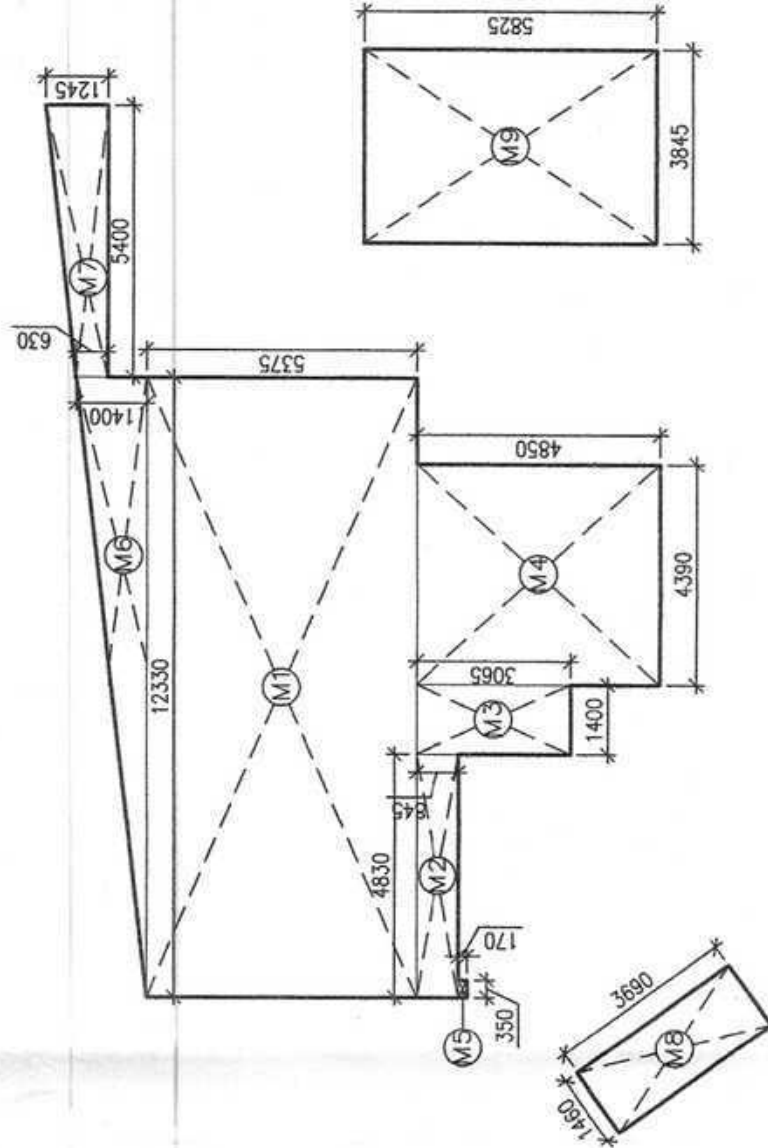

RAMP R1 AREA DIAGRAM
SCALE 1 : 150

RAMP R1 AREA				AREA IN SQ.M
S.NO	CODE	LENGTH IN M	WIDTH IN M	ADDITION
1	R1	1/2(2.950+1.950)	4.460	1/2(2.950 + 1.950)X 4.460
2	R2	1/2(2.035+2.870)	3.790	1/2(2.035 + 2.840)X 3.790
3	R3	8.035	1.220	2.918 (8.035X 1.220)
4	R4	4.460	1.100	4.906 (4.460X 1.100)
5	R5	19.790	4.460	19.790X 4.460
6	R6	4.460	0.570	1/2(4.460X 0.570)
7	R7	3.720	2.535	1/2(3.720X 2.535)
8	R8	1/2(2.335+3.015)	3.695	1/2(2.335 + 3.015)X 3.695
9	R9	3.015	3.435	1/2(3.015X 3.435)
10	R10	10.850	2.435	2.910 (10.850X 2.435)
11	R11	1/2(3.885+4.365)	4.515	1/2(3.885 + 4.365)X 4.515
12	R12	1/2(3.955+4.365)	4.505	1/2(3.955 + 4.365)X 4.505
13	R13	4.365	2.250	1/2(4.365X 2.250)
14	R14	9.025	1.560	1/2(9.025X 1.560)
15	R15	1/2(4.460+2.335)	4.460	1/2(4.460 + 2.335)X 4.460
TOTAL AREA (A)				220.388
DEDUCTIONS				
1	D1	2.840	0.535	2.932 (2.840X 0.535)
2	D2	3.725	0.675	2.514 (3.725X 0.675)
3	D3	4.460	0.025	2.914 (4.460X 0.025)
TOTAL AREA (B)				5.471
TOTAL AREA OF RAMP R1 (A-B)				214.914

RAMP R2 AREA DIAGRAM
SCALE 1 : 150

RAMP R2 AREA				
S.NO	CODE	LENGTH IN M	WIDTH IN M	AREA(SQ.M)
1	R16	4.465	2.470	11.016
2	R17	13.485	4.460	60.143
3	R18	13.485	0.885	11.938
4	R19	4.460	0.885	3.944
5	R20	4.365	1.285	5.608
6	R21	1/2(4.365X1.285)	1.625	0.359
7	R22	4.365	0.625	2.734
8	R23	4.555	0.885	4.032
9	R24	4.460	1.285	5.734
10	R25	4.460	2.425	10.814
11	R26	4.460	2.850	12.711
12	R27	4.885	1.125	5.503
13	R28	1/2(4.885X1.125)	3.920	2.163
14	R29	4.795	1.340	6.426
15	R30	6.385	1.240	7.918
16	R31	4.460	2.250	10.035
			TOTAL AREA (A)	183.794
DEDUCTIONS				
1	D4	2.170	0.220	0.477
2	D5	3.990	0.815	3.261
			TOTAL AREA (B)	3.738
			TOTAL AREA OF RAMP R2 (A-B)	180.056

SUBMISSION DRAWING

BUILDING PLAN FOR GROUP HOUSING
(GH) AREA MEASURING 0.75989 ACRES
IN SEC-23A, GURUGRAM BEING
DEVELOPED BY
M/S META DESIGN SOLUTIONS PVT. LTD.

DAULAT & PUNEET ARCHITECTS LLP,
408, Farah Floor, San City Trade Tower,
Sector 21, Gurgaon - 122016,
Haryana
DAULAT & PUNEET ARCHITECTS LLP
FARAH FLOOR, SAN CITY TRADE TOWER,
SECTOR 21, GURGAON - 122016,
HARYANA

DAULAT & PUNEET ARCHITECTS LLP
FARAH FLOOR, SAN CITY TRADE TOWER,
SECTOR 21, GURGAON - 122016,
HARYANA

