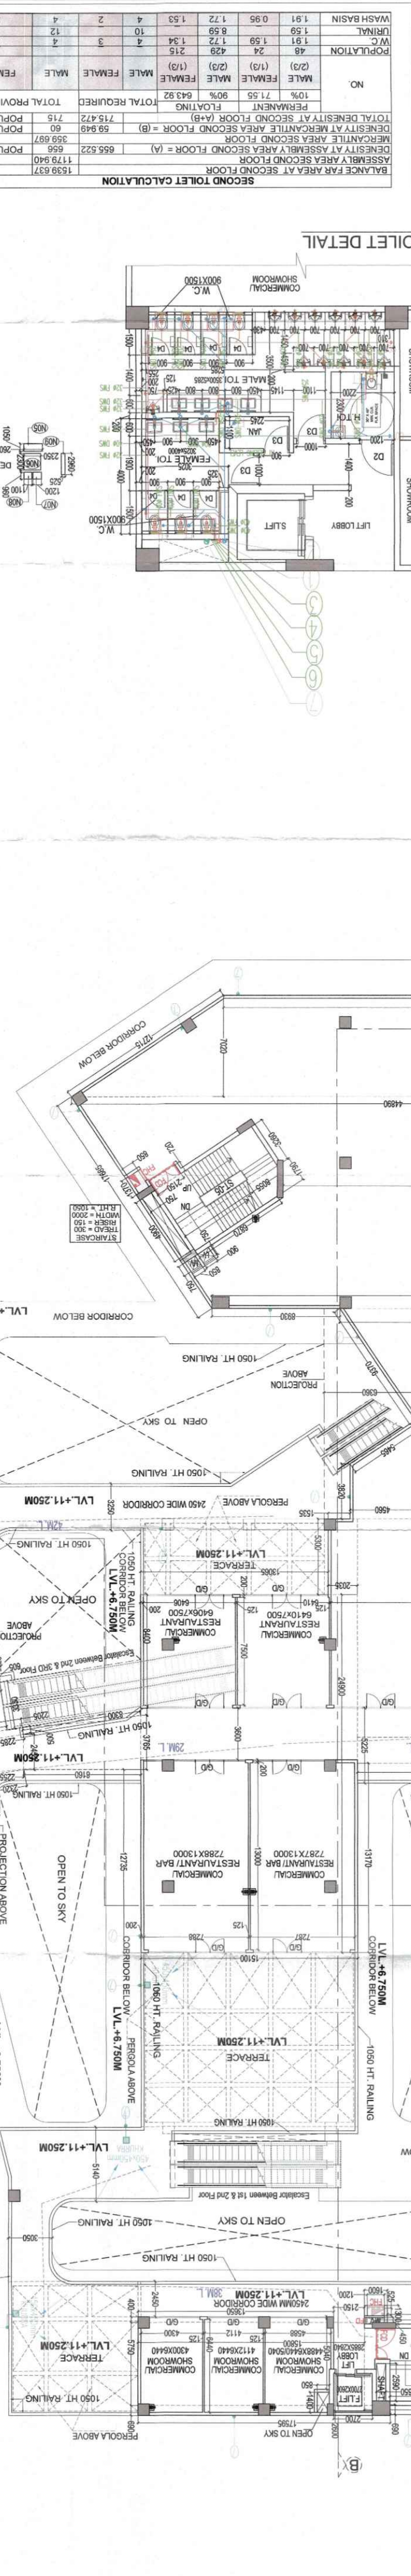


Architectural floor plan of the 2nd floor, showing various rooms, corridors, and structural elements. The plan includes dimensions, room numbers, and a legend for "FAR AREA". The layout is complex, with multiple interconnected spaces and a central corridor system. A north arrow is located in the bottom right corner.



[illegible]