



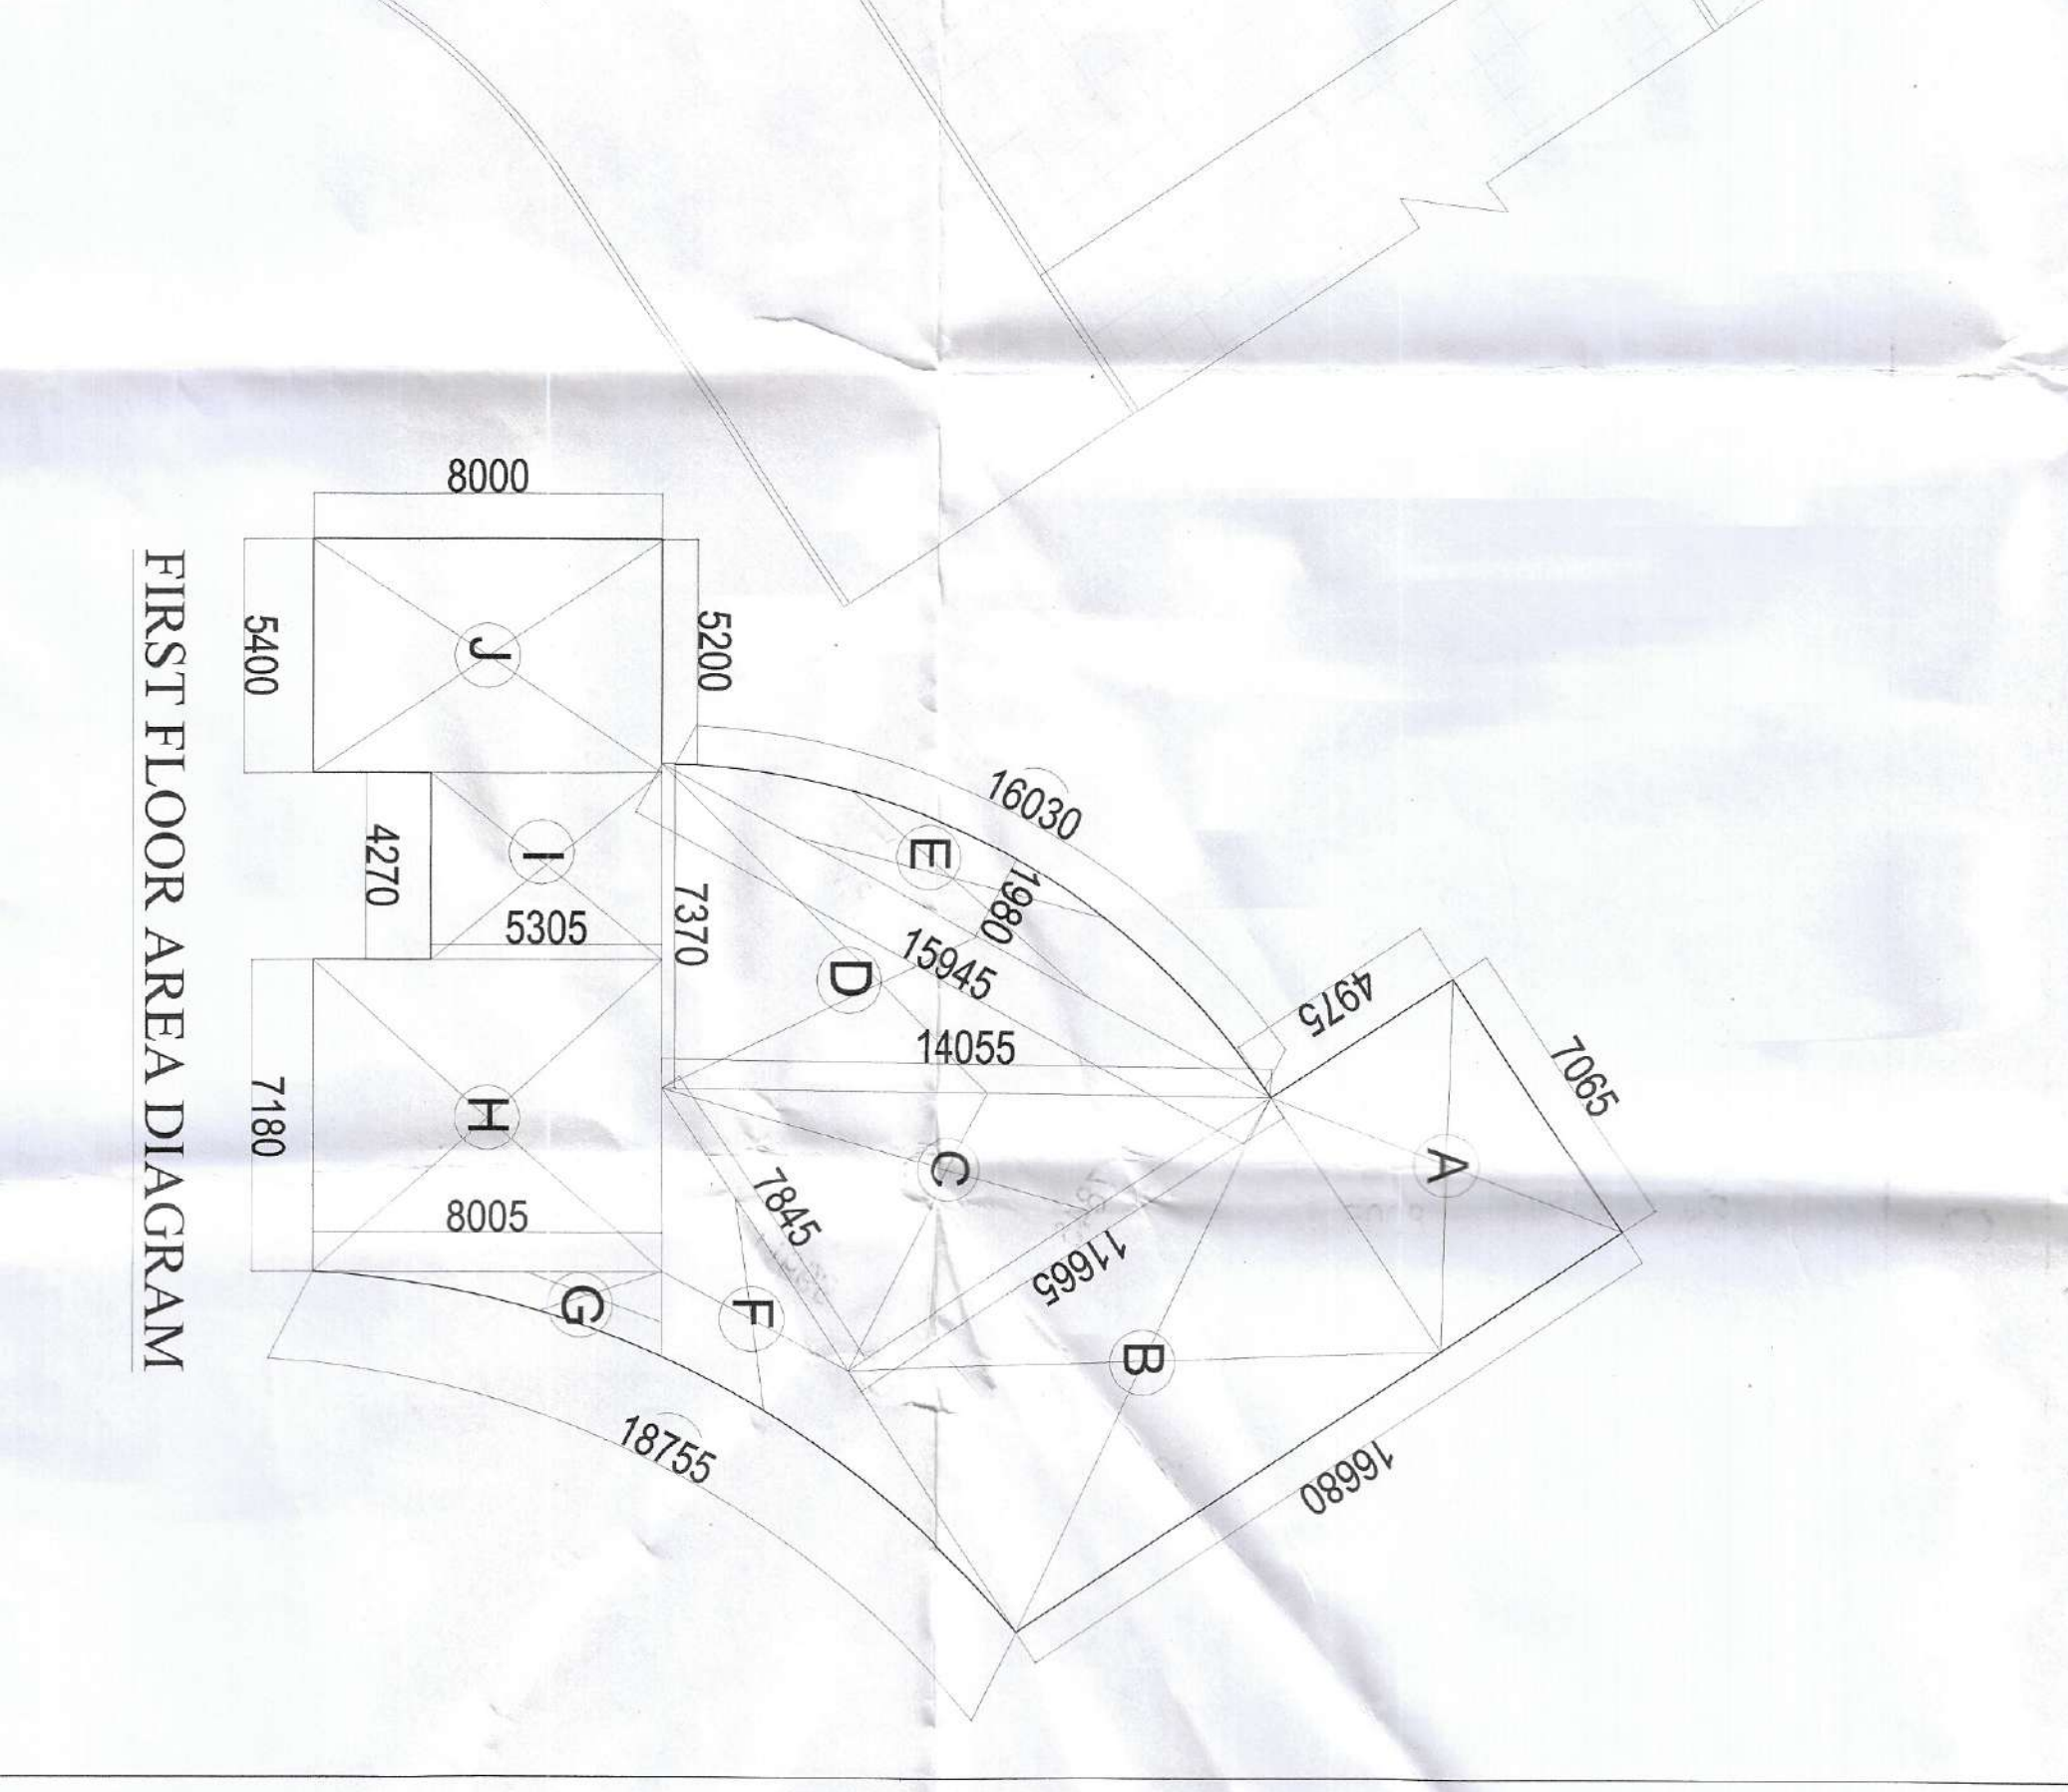

SEWER LEGEND	
	DESCRIPTION
STABOL	STORM WATER LEGEND
STW	STORM WATER MAINLINE
GL	GROUND LINE
INVERT LVL	INVERT LVL
SEWER MANHOLE	DESCRIPTION
SEWER LINE WITH RECTANGULAR MANHOLE	
SEWER LINE WITH CIRCULAR MANHOLE	
INVERT LVL	

0.000	X	11.000	0.3	43.70
0.000	X	14.055	0.5	51.79
0.000	X	1.980	0.66	20.84
AS P LINE			=	21.45
			=	5.71
8.000			=	57.44
5.305			=	22.65
8.000			=	43.20
FAR AREA				386.40

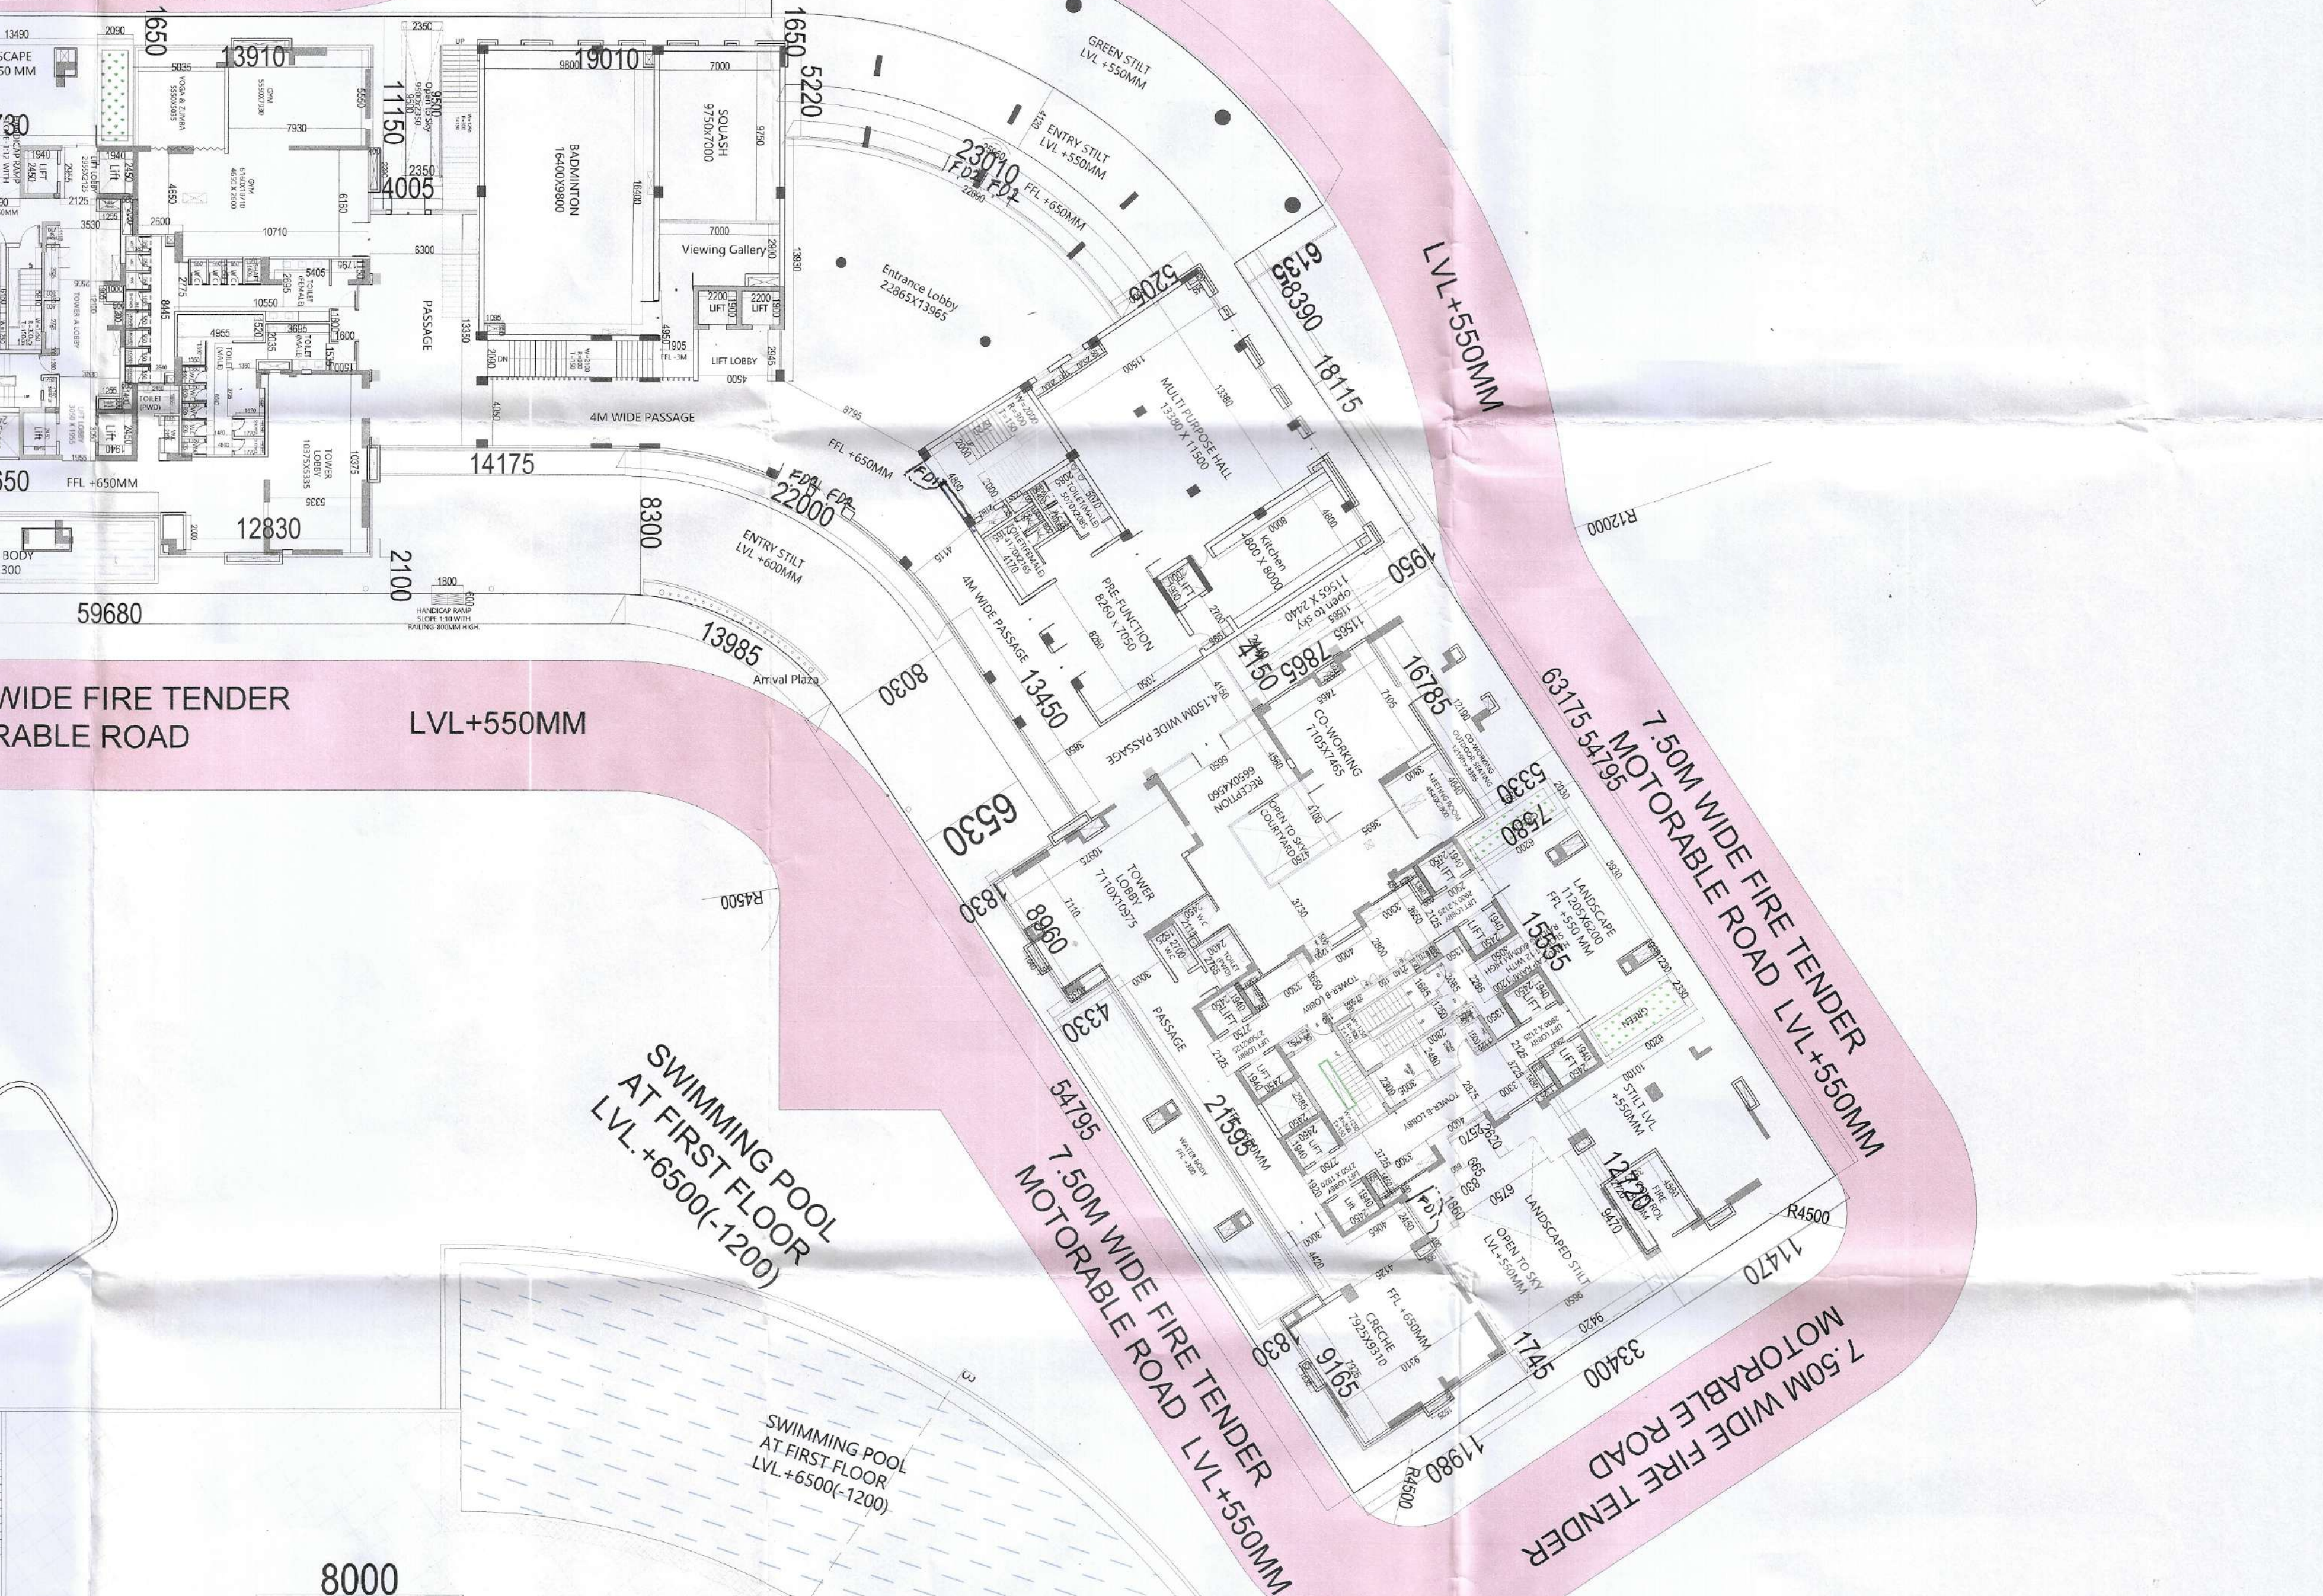