



6.0M WIDE FIRE TENDER
MOTORABLE ROAD LVL.+250MM

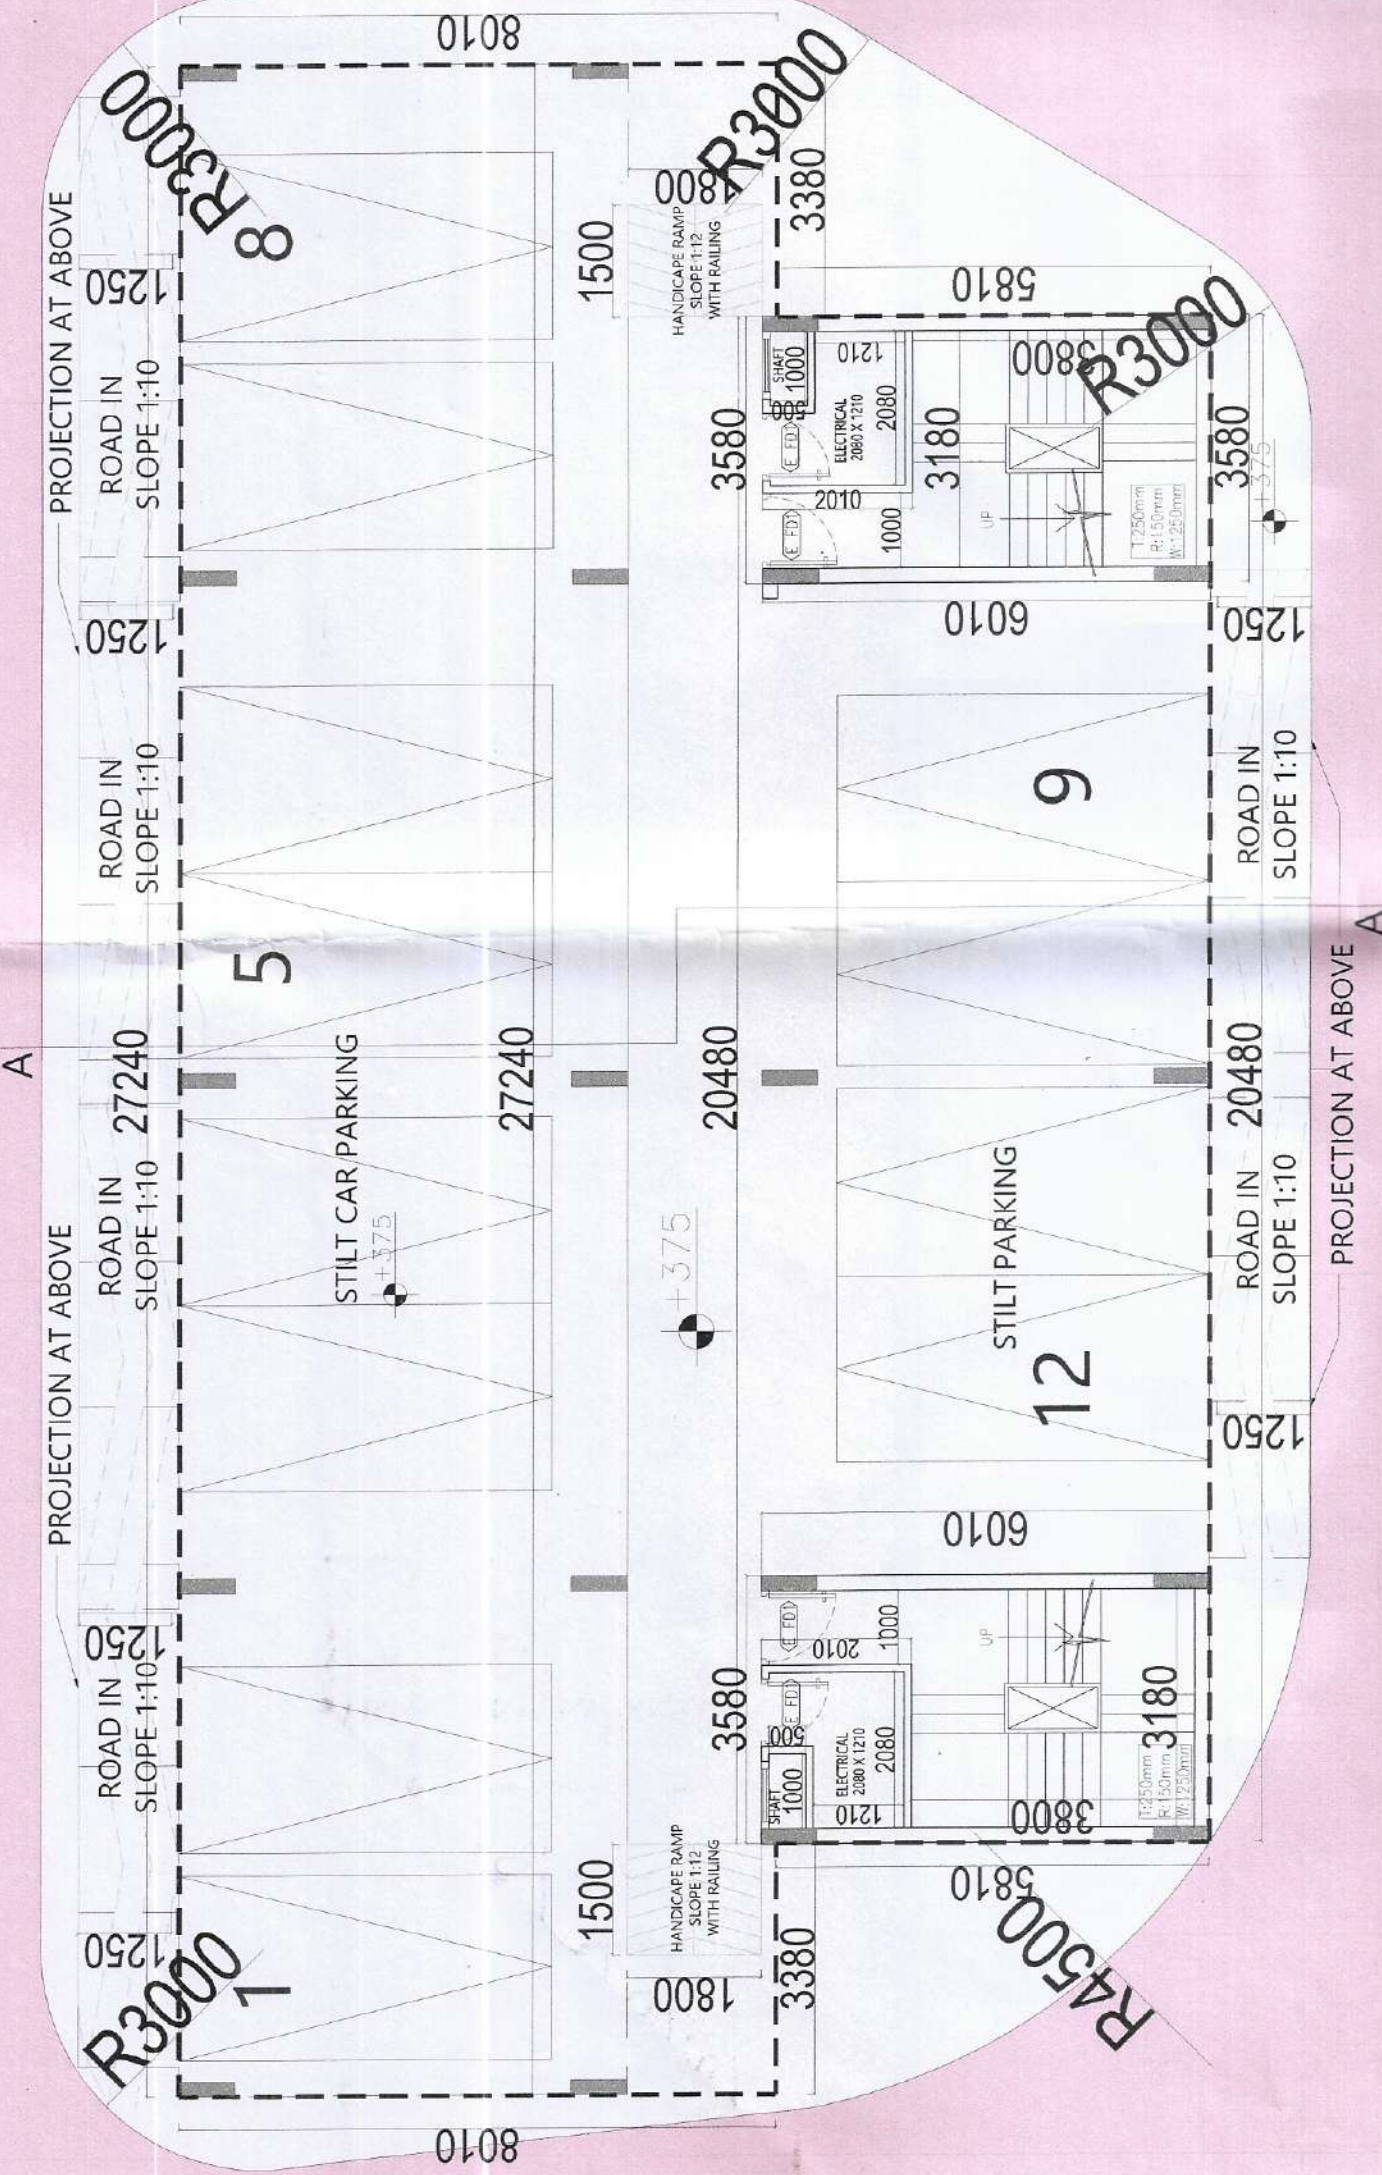

6.0M WIDE FIRE TENDER
MOTORABLE ROAD LVL.+250MM

GROUND FLOOR PLAN
EWS BLOCK (G+4)

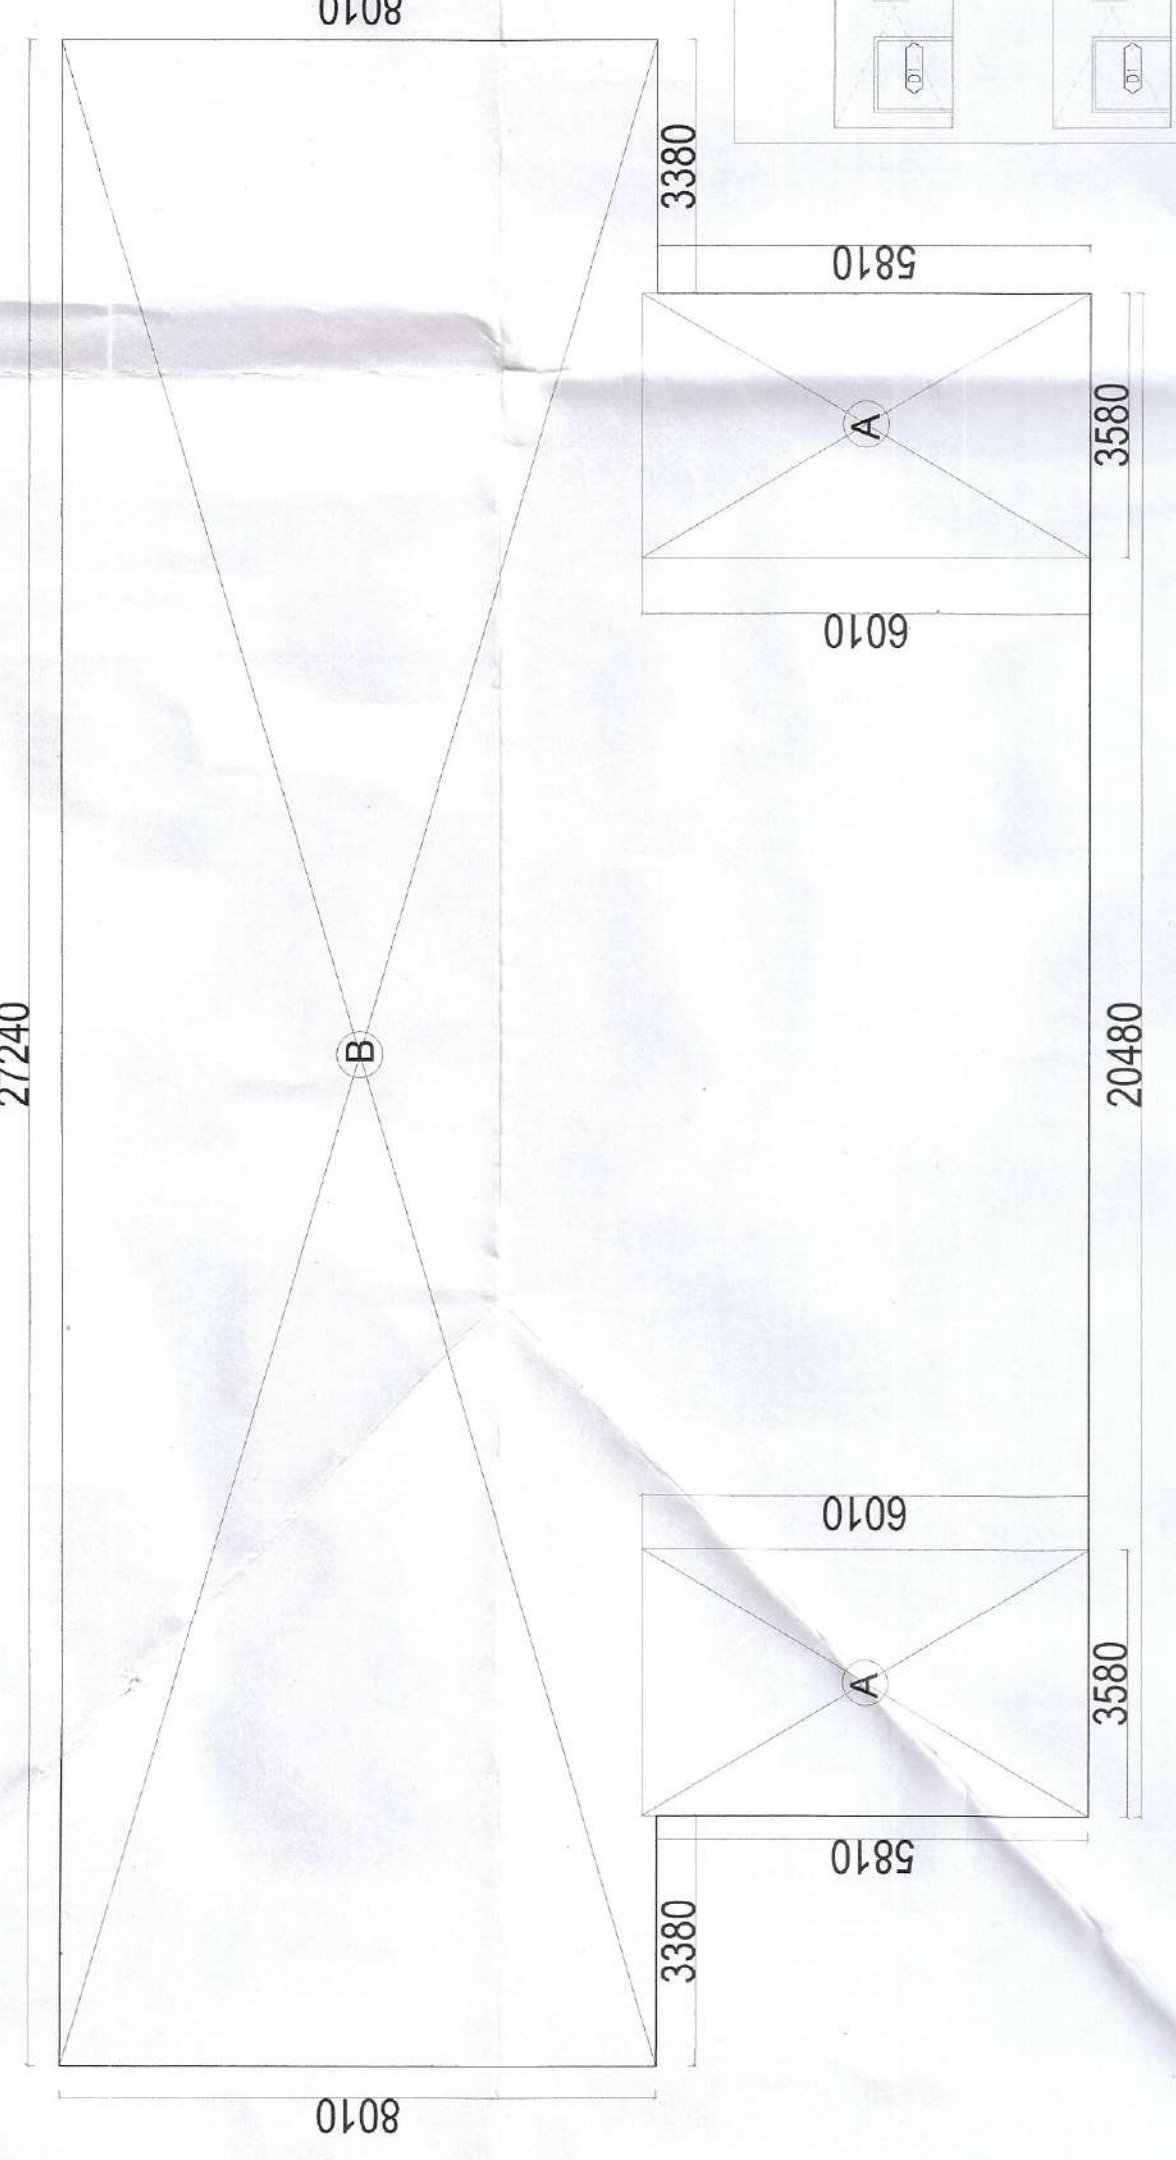

GROUND FLOOR FAR AREA CHART				
A	2	X	3.580	X 6.010 = 43.03
GROUND FLOOR FAR AREA				
GROUND COVERAGE				
1	12	X	2.100	X 1.350 = 34.02
2	1	X	27.240	X 7.810 = 212.74
3	1	X	20.480	X 6.010 = 123.08
GROUND COVERAGE				
STILT PARKING AREA(369.85-43.03) = 326.82				

DOOR	SIZE	SILL	LINTEL
D1	1000 X 2150	0	2150
D2	750 X 2150	0	2150
D3	900 X 2150	0	2150
D4	485 X 2150	0	2150
FD1	1000 X 2150	0	2150
DW1	1265 X 2150	0	2150
W1	600 X 900	1250	2150
V1	450 X 1000	1700	2150

GROUND FLOOR AREA DIAGRAM

EWS DOOR WINDOW SCHEDULE				
TYPE	Finished Opening Size (W x H)	Width	Height	Sill Ht. from FFL
D1	1000X2150	1000	2150	0
D2	750X2150	750	2150	0
D3	900X2150	900	2150	0
D4	485X2150	485	2150	0
FD1	1000X2150	1000	2150	0
DW1	1265X2150	1265	2150	0
W1	600X900	600	900	1250
V1	450X1000	450	1000	1700

