



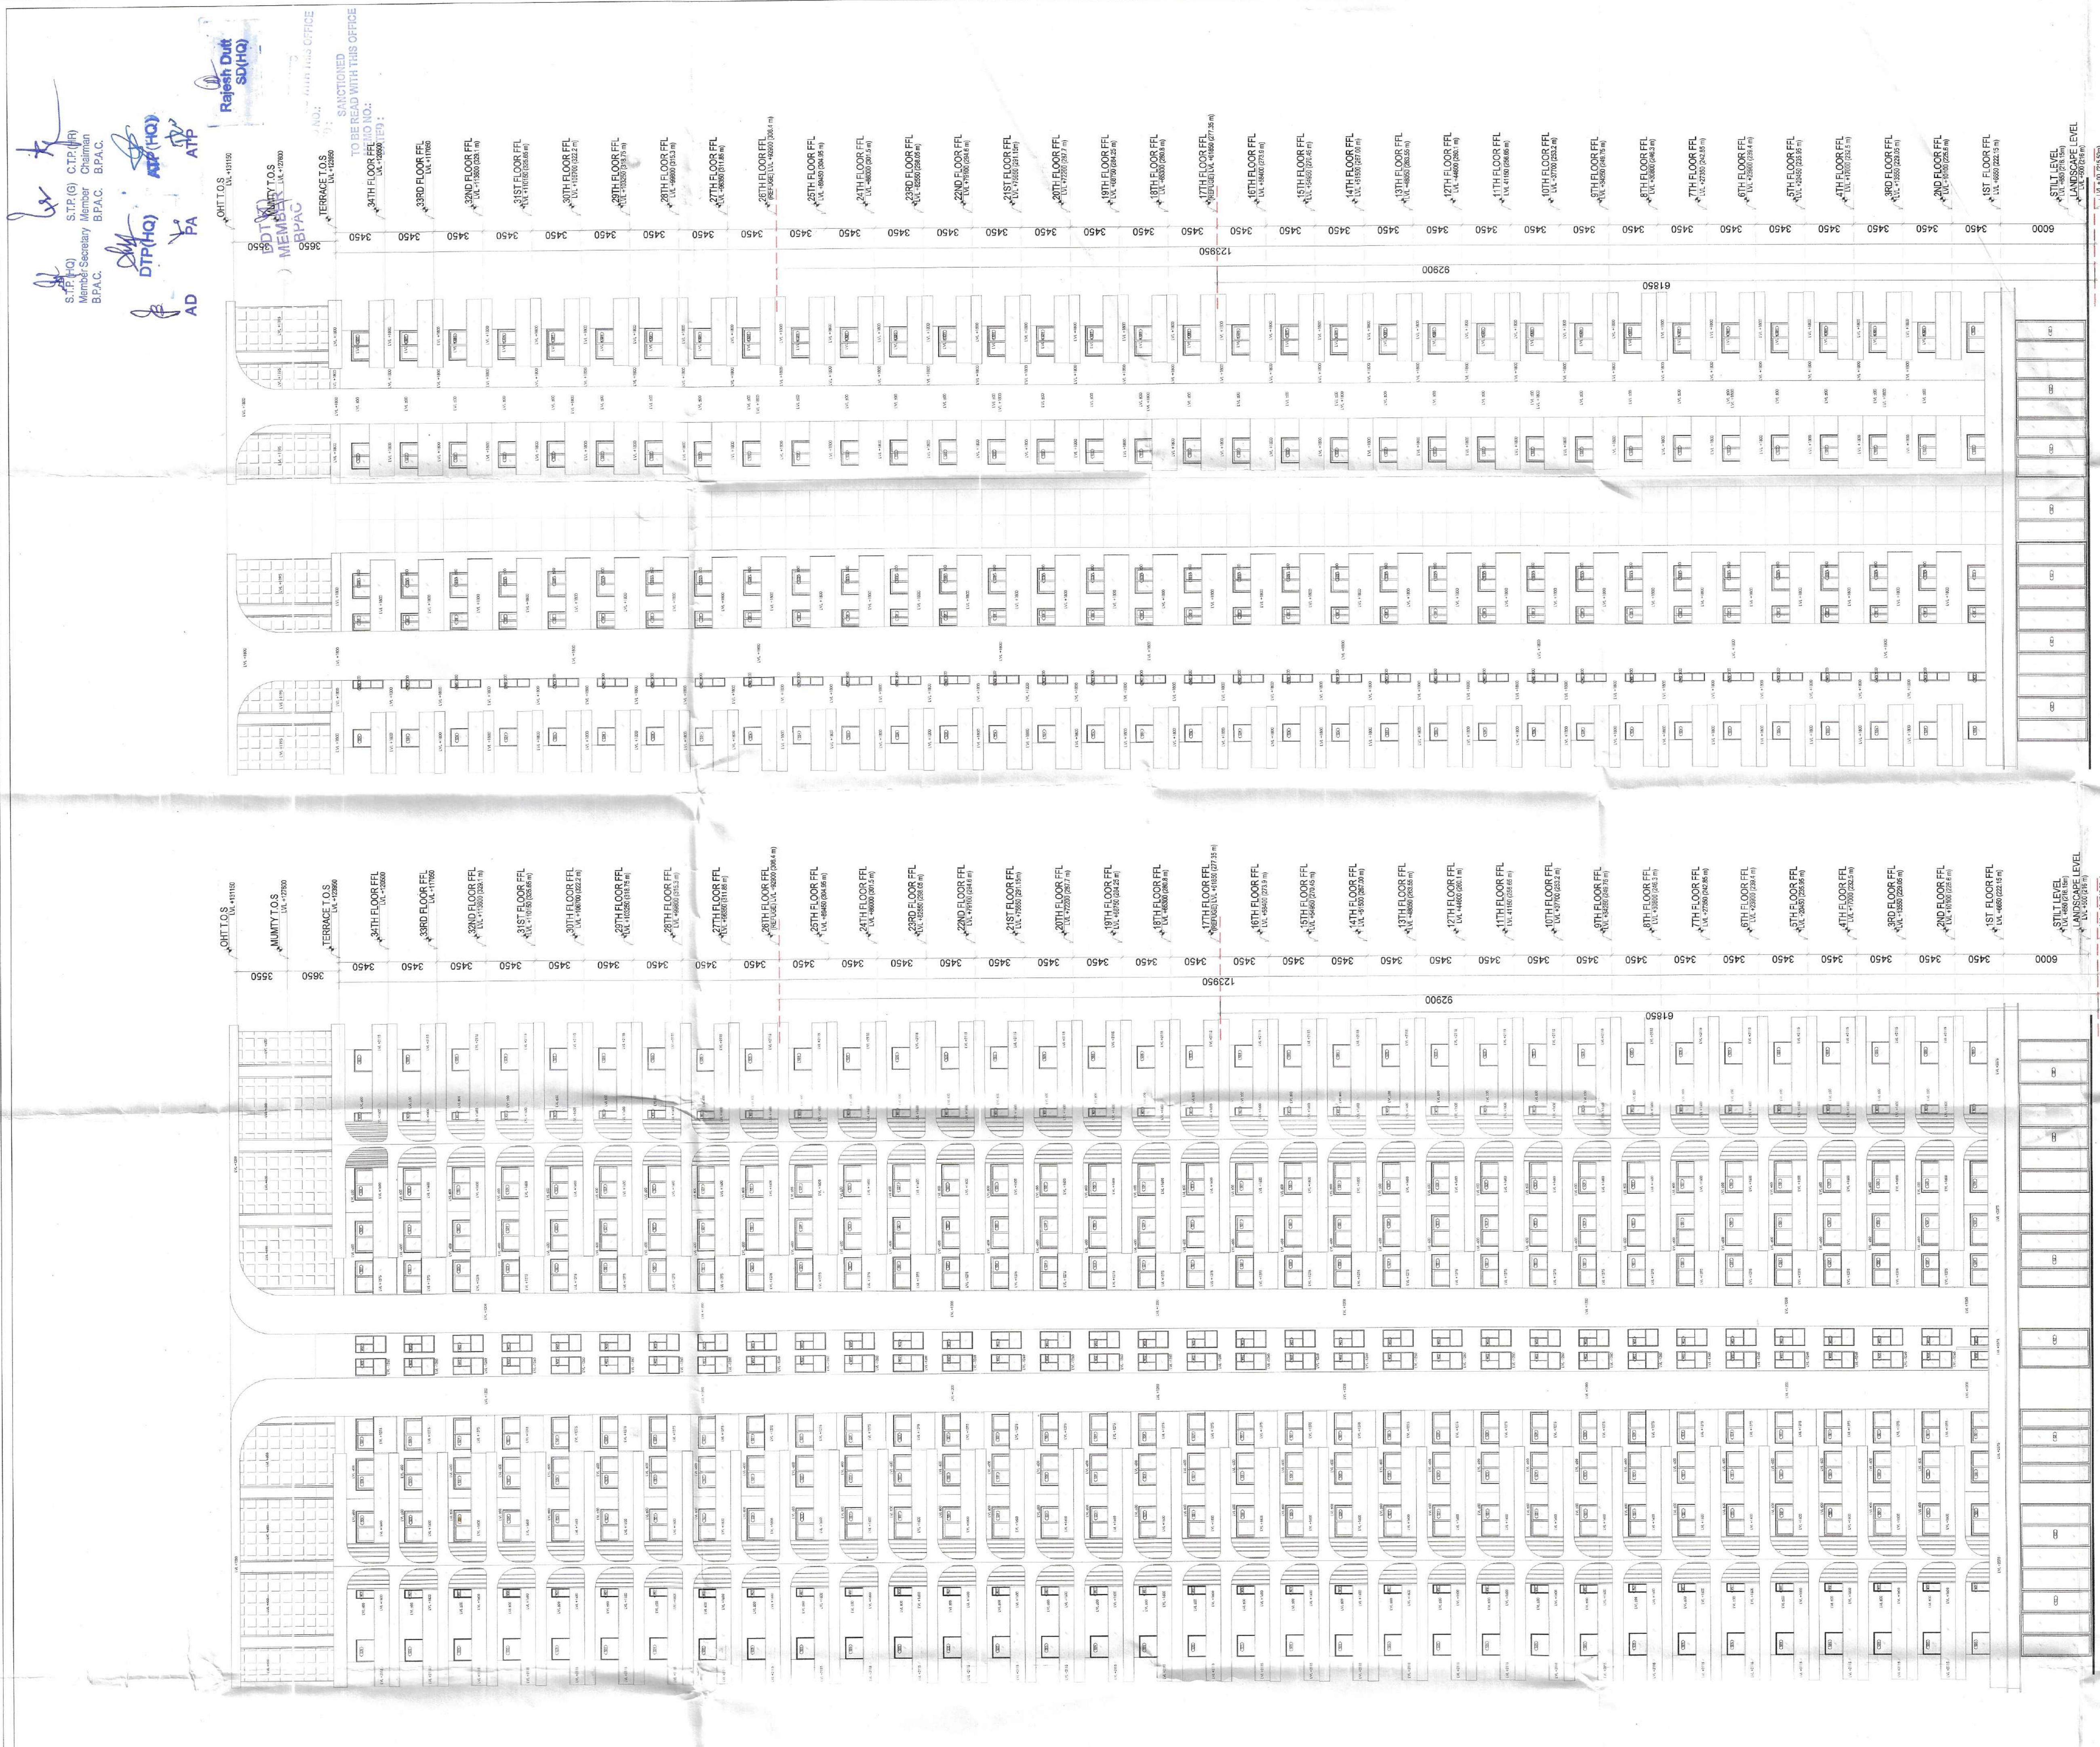

ELEVATION - A

ELEVATION - B

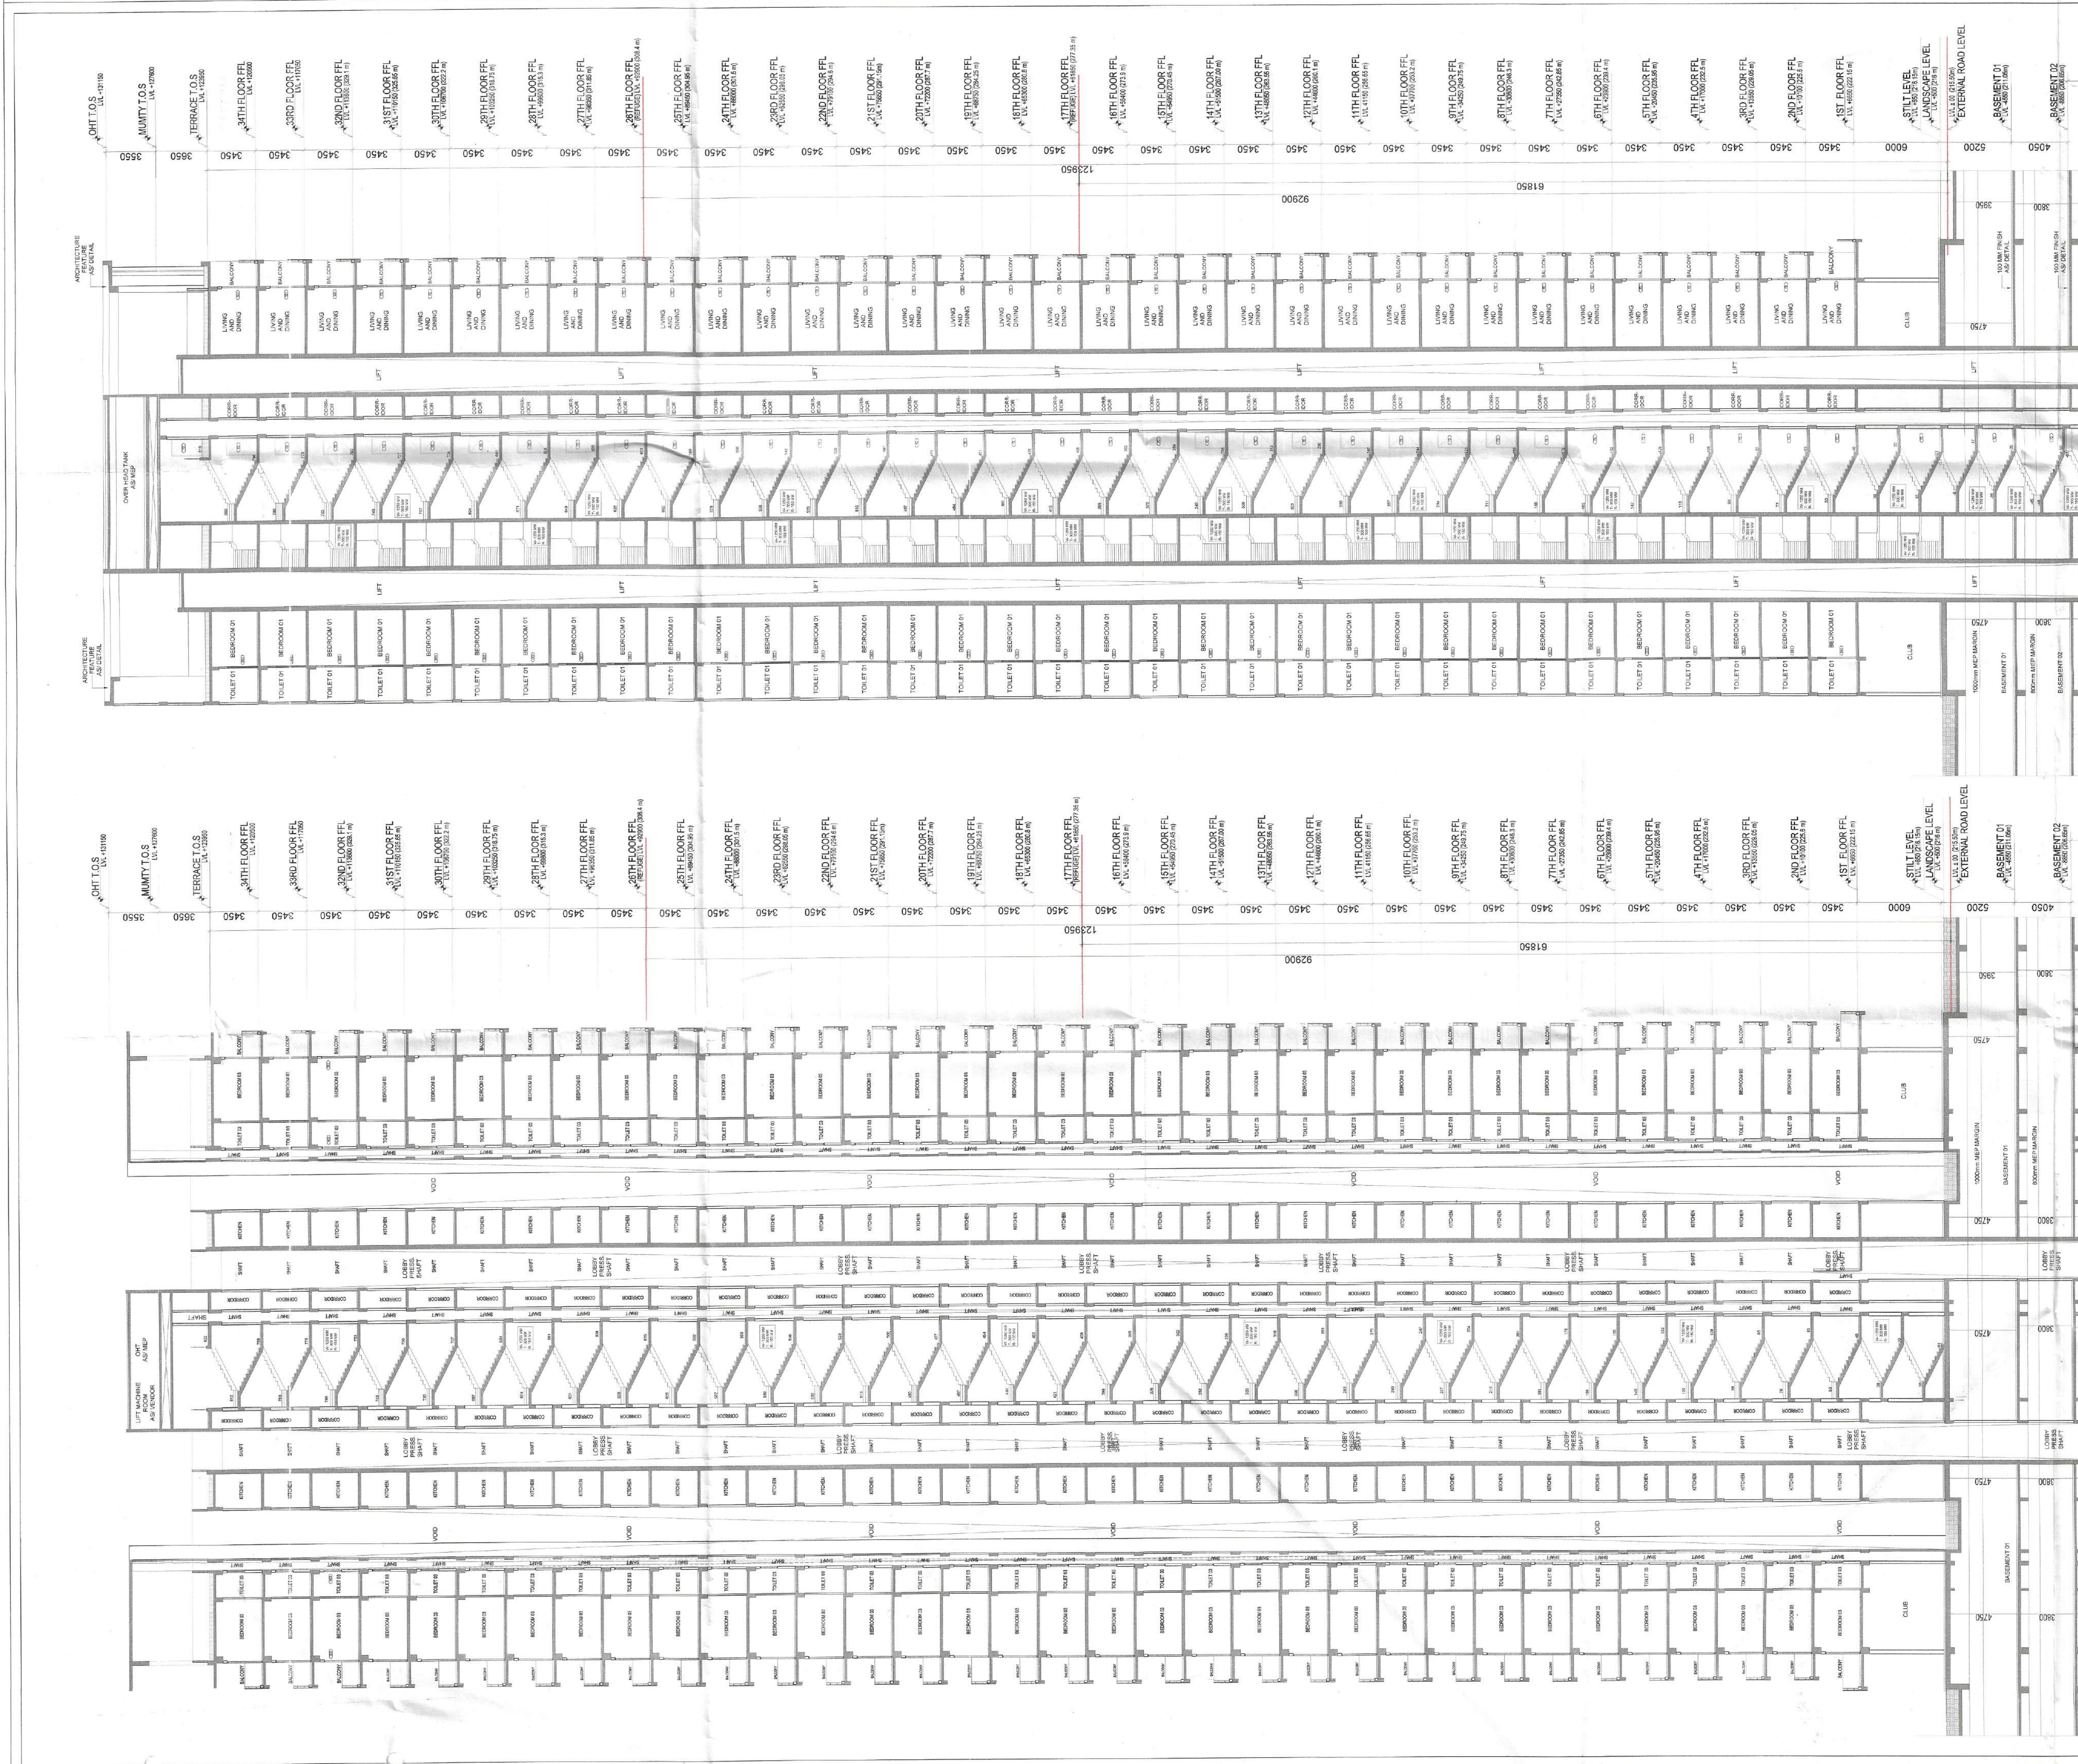

SECTION AT A-A

SECTION AT B-B

SECTION AT C-C

ARCHITECTS

SCALE : 1:100

DRAWING NAME

TOWER - A

ELEVATION AT - A & B

ARCHITECTS SIGN

APPLICANT'S SIGN

CLIENT :

HCS PROMOTERS AND DEVELOPERS PVT. LTD.

CARE REAL TECH PVT. LTD. C/O HCS PROMOTERS AND DEVELOPERS PVT. LTD.

PROJECT :

PROPOSED BUILDING PLAN OF GROUP HOUSING COLONY (LICENCE NO.23 OF 2023 DATED 30.10.2023) FOR AN AREA MEASURING 5.2302 ACRES IN THE REVENUE ESTATE OF VILLAGE DIANKOT TEHSIL KADAPUR SECTOR-02 GURUGRAM BEING DEVELOPED BY HCS PROMOTERS AND DEVELOPERS PVT. LTD. CARE REAL TECH PVT. LTD. C/O HCS PROMOTERS AND DEVELOPERS PVT. LTD.

ARCHITECTS SIGN

APPLICANT'S SIGN