


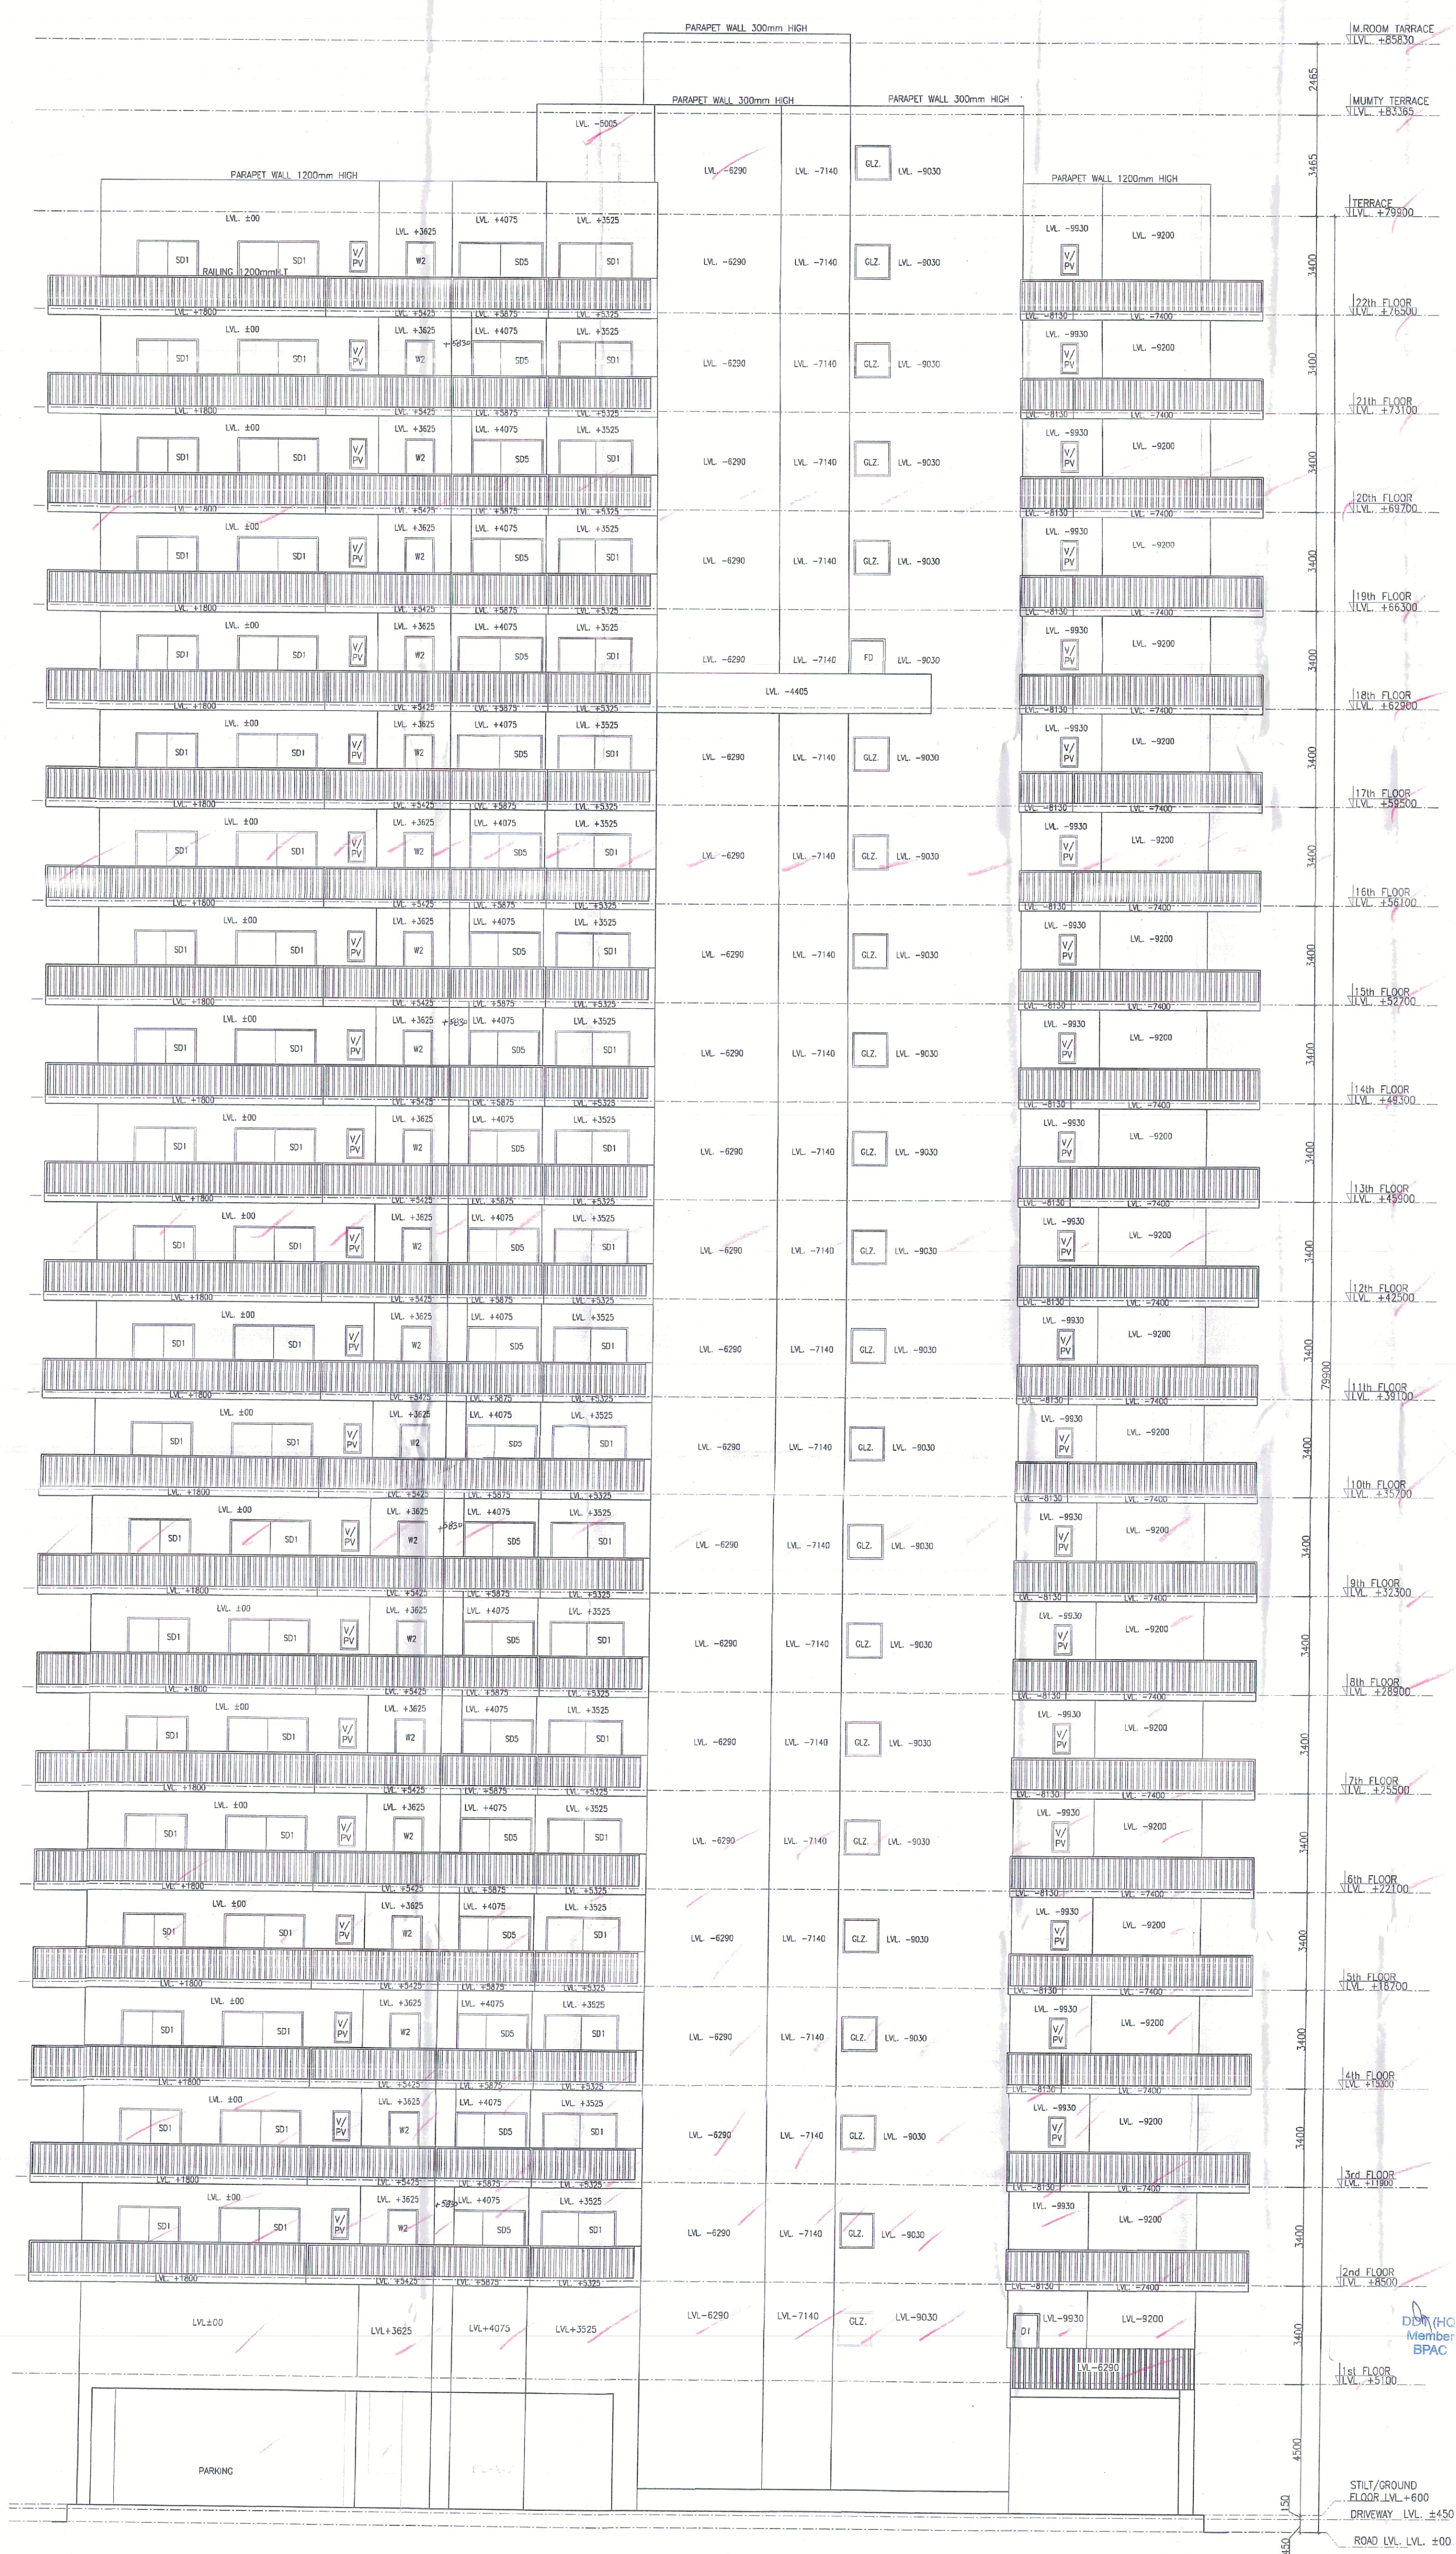

ELEVATION - B

Twin
DTP (HQ)
Member Secretary
BPAC

STP/HQ
Chairman
BPAC

SANCTIONED
Vide Memo No. Dated.

JD (H)
DTP (H)
STP (H)
(MEMBER)
(B.P.A.C.)

PROJECT :-
PROPOSED BUILDING PLAN OF GROUP
HOUSING SITE NO. GH4, IN SECTOR-28,
AREA MEASURING - 0.56754 ACRE,
URBAN ESTATE GURUGRAM - II
BELONGING TO - M/S - MNB BUILD FAB
PVT. LTD. TH. PARTNER MR. MOHIT BAJAJ
S/o MR. CHANDER BHUSHAN BAJAJ

PRINCIPAL ARCHITECTS :-
ARCHITECT
PLOT NO. 78 - A, 2nd FLOOR, TURNER ROAD, BANDRA
(W) KUMBAI - 400 050. PHONE: 2643 0415, 2643 0146
2645 0086 FAX: 2643 09 78 W.
www.architectsrajabud.com

CONSULTING ARCHITECTS :-
SACHDEVA CONSULTANTS.

ARCHITECT'S SEAL & SIGNATURE
OWNER'S SEAL & SIGNATURE

RAJLAVI PUJARA
ARCHITECT
CA/2011/53312
Sachdeva Consultants
Fatehgarh Tower, 3rd Floor
SCO 5B-51, Old Judicial Complex,
Civil Lines, Gurgaon-122001

Scale :-
Drawing Title:-
ELEVATION - B

1:100
Drawing No:-
12