


DTP (HQ) STP (HQ) CTP
Member Secretary Special Invite Chairman
BPAC BPAC

SANCTIONED
Vide Memo No. Dated.

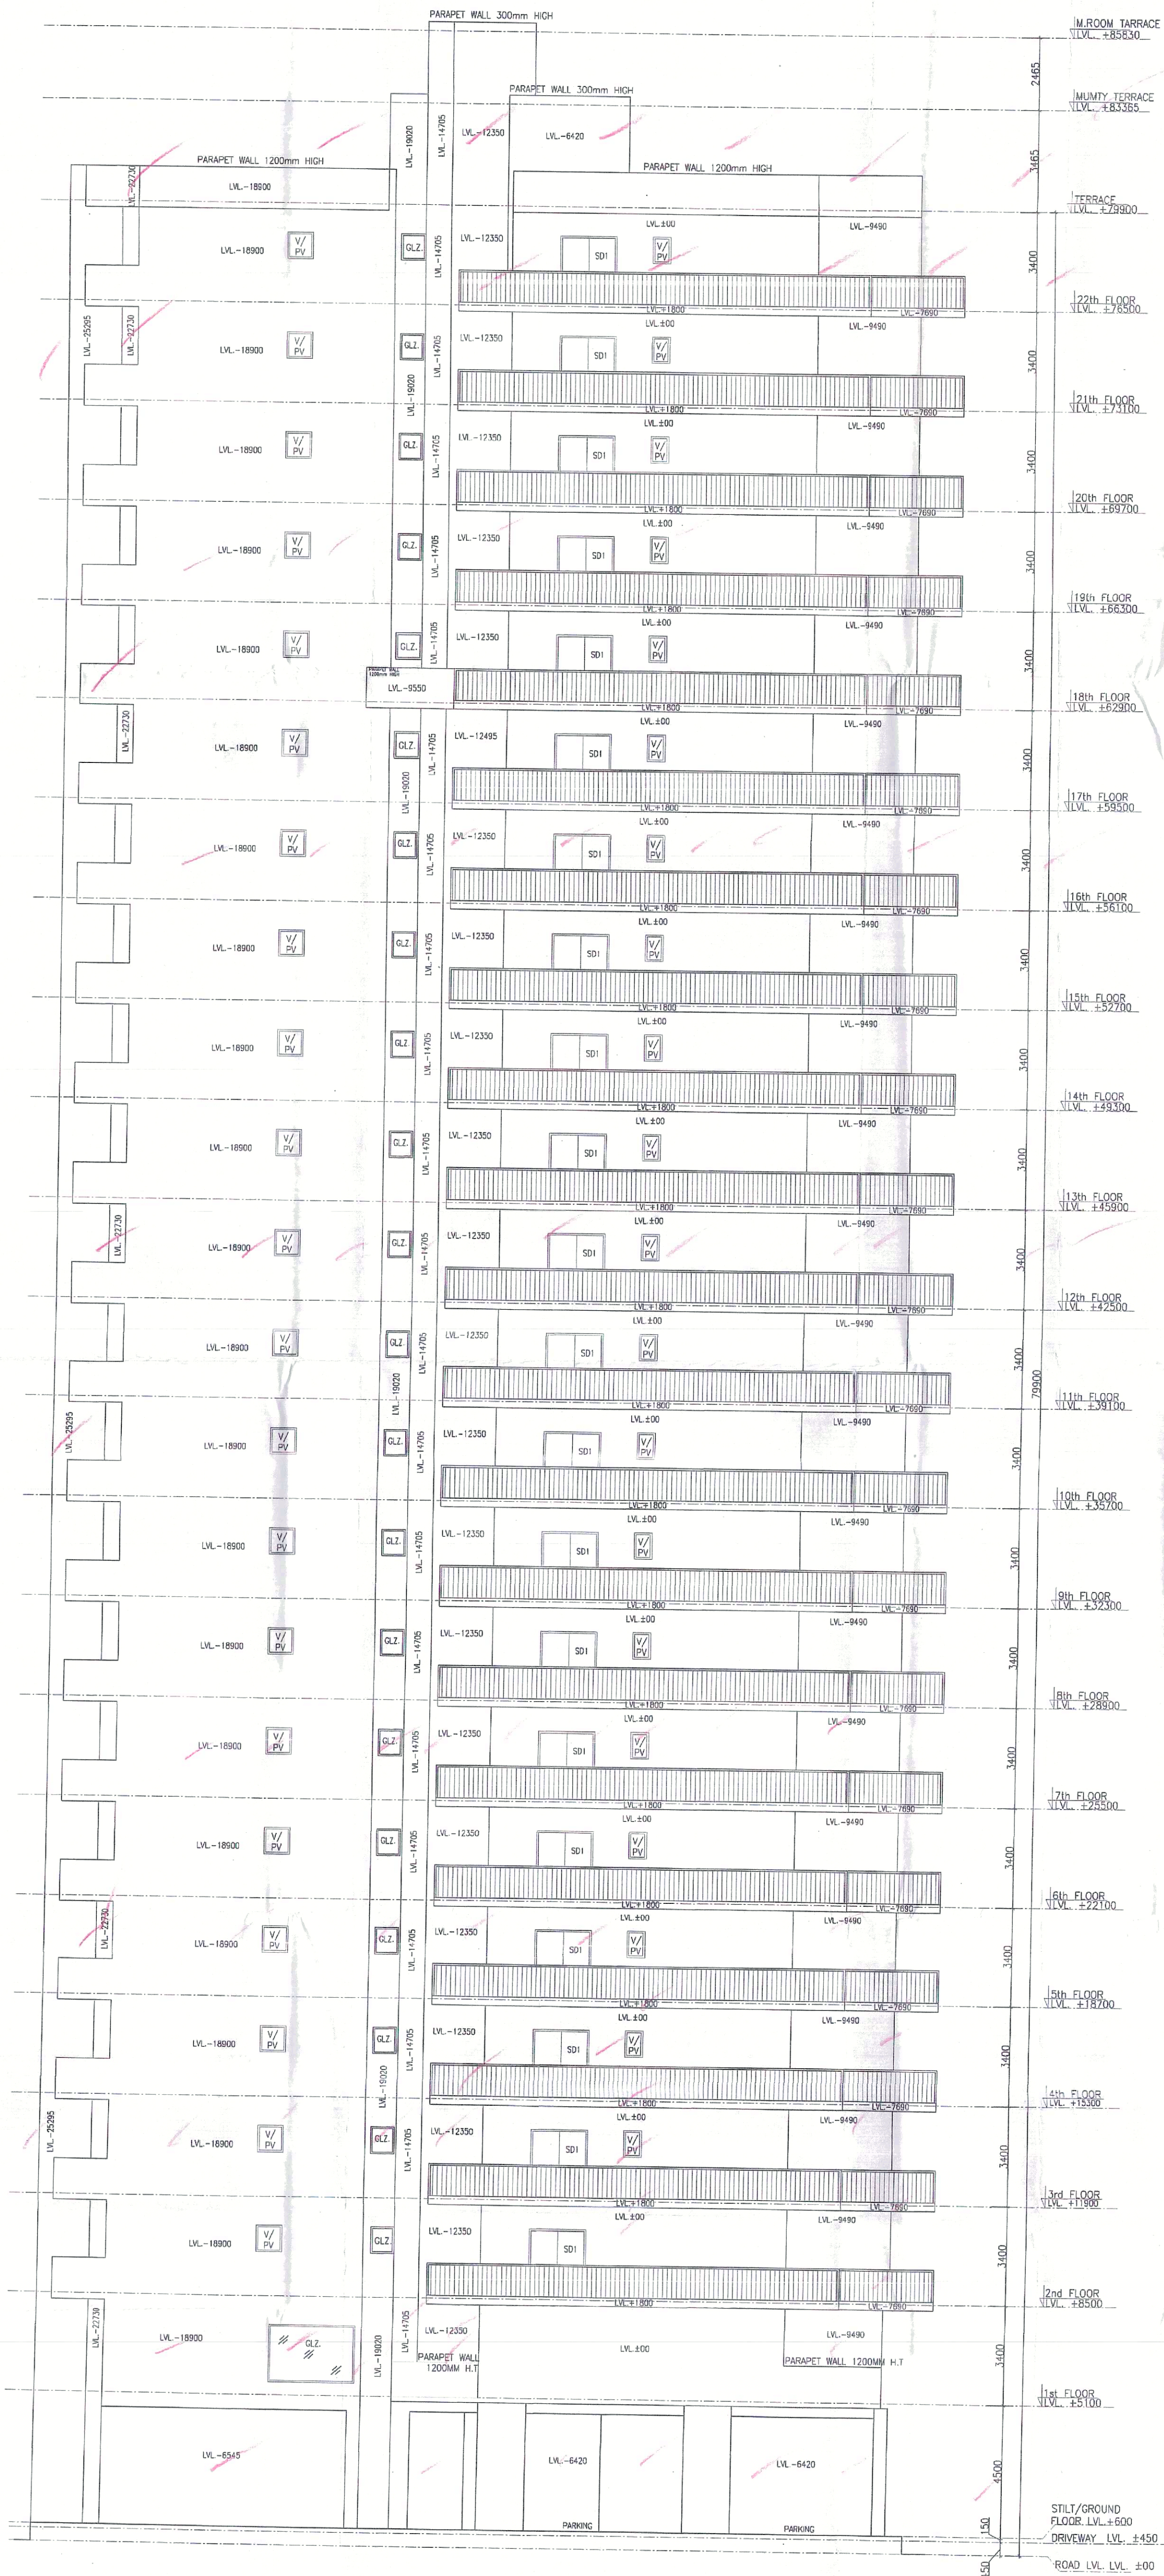

ELEVATION - C

JD (H) DTP (H) STP (H)
Member BPAC

PROJECT :-	
PROPOSED BUILDING PLAN OF GROUP HOUSING SITE NO. GH4, IN SECTOR-28, AREA MEASURED 0.56754 ACRE, URBAN ESTATE SURUGRAM - II BELONGINGS TO M/S - MNB BUILD FAB PVT. LTD. TH. P/2/2017/153812, RTNER MR. MOHIT BAJAJ S/o MR. CHAN ER BHUSHAN BAJAJ	
CONSULTING ARCHITECTS :-	
SACHDEVA CONSULTANTS.	
ARCHITECT'S SEAL & SIGNATURE	OWNER'S SEAL & SIGNATURE
ARCHITECT SACHDEVA CONSULTANTS PLOT NO. 78-A, 2nd FLOOR, TURNER ROAD, BANDRA (W) MUMBAI - 400 050 2645 5886 FAX: 2643 3112 www.sachdevaconsultants.com	OWNER M/S - MNB BUILD FAB PVT. LTD. TH. P/2/2017/153812 RTNER MR. MOHIT BAJAJ S/o MR. CHAN ER BHUSHAN BAJAJ
Scale: 1:100	
Drawing Title: ELEVATION - C	
DTP (HQ) Member BPAC	