

DP (H) Member Secretary
STP (H) Chairman
B.P.A.C.

SANCTIONED
Vide Memo No. Dated.

JD (H) DTP (H) STP (H) MEMBER B.P.A.C.


PROJECT :-
PROPOSED BUILDING PLAN OF GROUP HOUSING SITE NO. GH4, IN SECTOR-28, AREA MEASURING - 0.56754 ACRE, URBAN ESTATE GURUGRAM - II BELONGINGS TO - M/S - MNB BUILD FAB PVT. LTD. TH. PARTNER MR. MOHIT BAJAJ S/O MR. CHANDER BHUSHAN BAJAJ

PRINCIPAL ARCHITECTS :-
ARCHITECT
PLOT NO.78-A, 2nd FLOOR, TURNER ROAD, BANDRA (W) MUMBAI - 400 050. PHONE : 2643 9415, 2643 6146 2645 8586 FAX : 2643 88 76 W. www.architectsakul.com

CONSULTING ARCHITECTS :-
SACHDEVA CONSULTANTS.
ARCHITECT'S SEAL & SIGNATURE
OWNER'S SEAL & SIGNATURE

FALLAVI PUJARI
ARCHITECT
CA/2011/53312
Sachdeva Consultants
Parami Tower, 3rd Floor
SCO 54-51, Old Judicial Complex
Civil Lines, Gurgaon-122001 (Hr.)

Scale : 1:100
Drawing Title:- ELEVATION - D
Drawing No:- 14

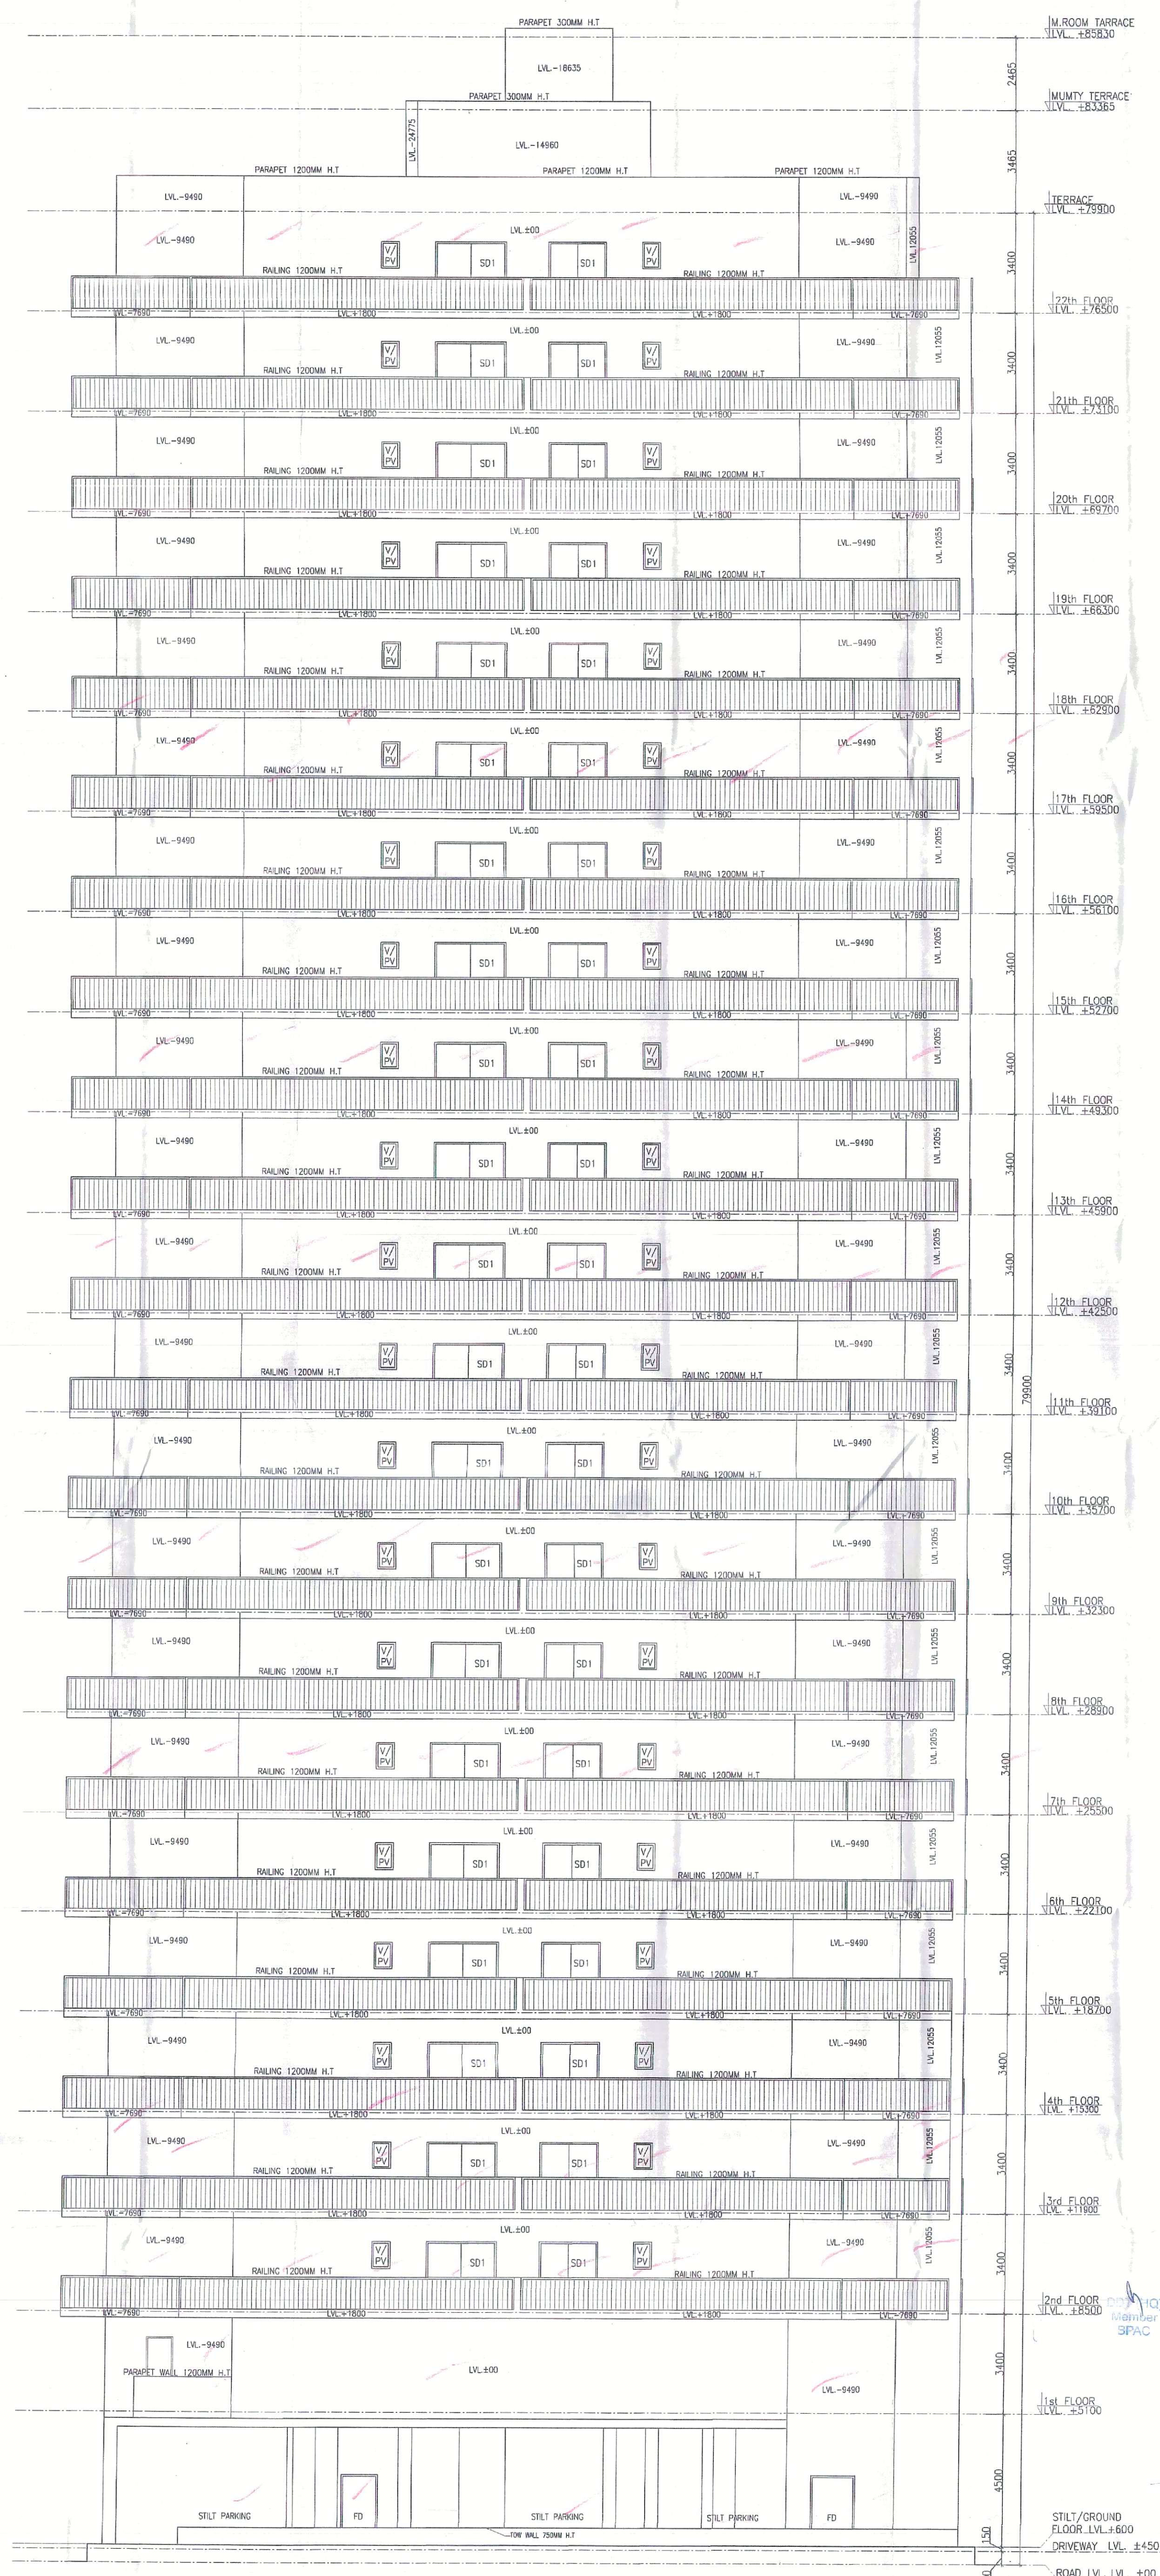

ELEVATION - D