


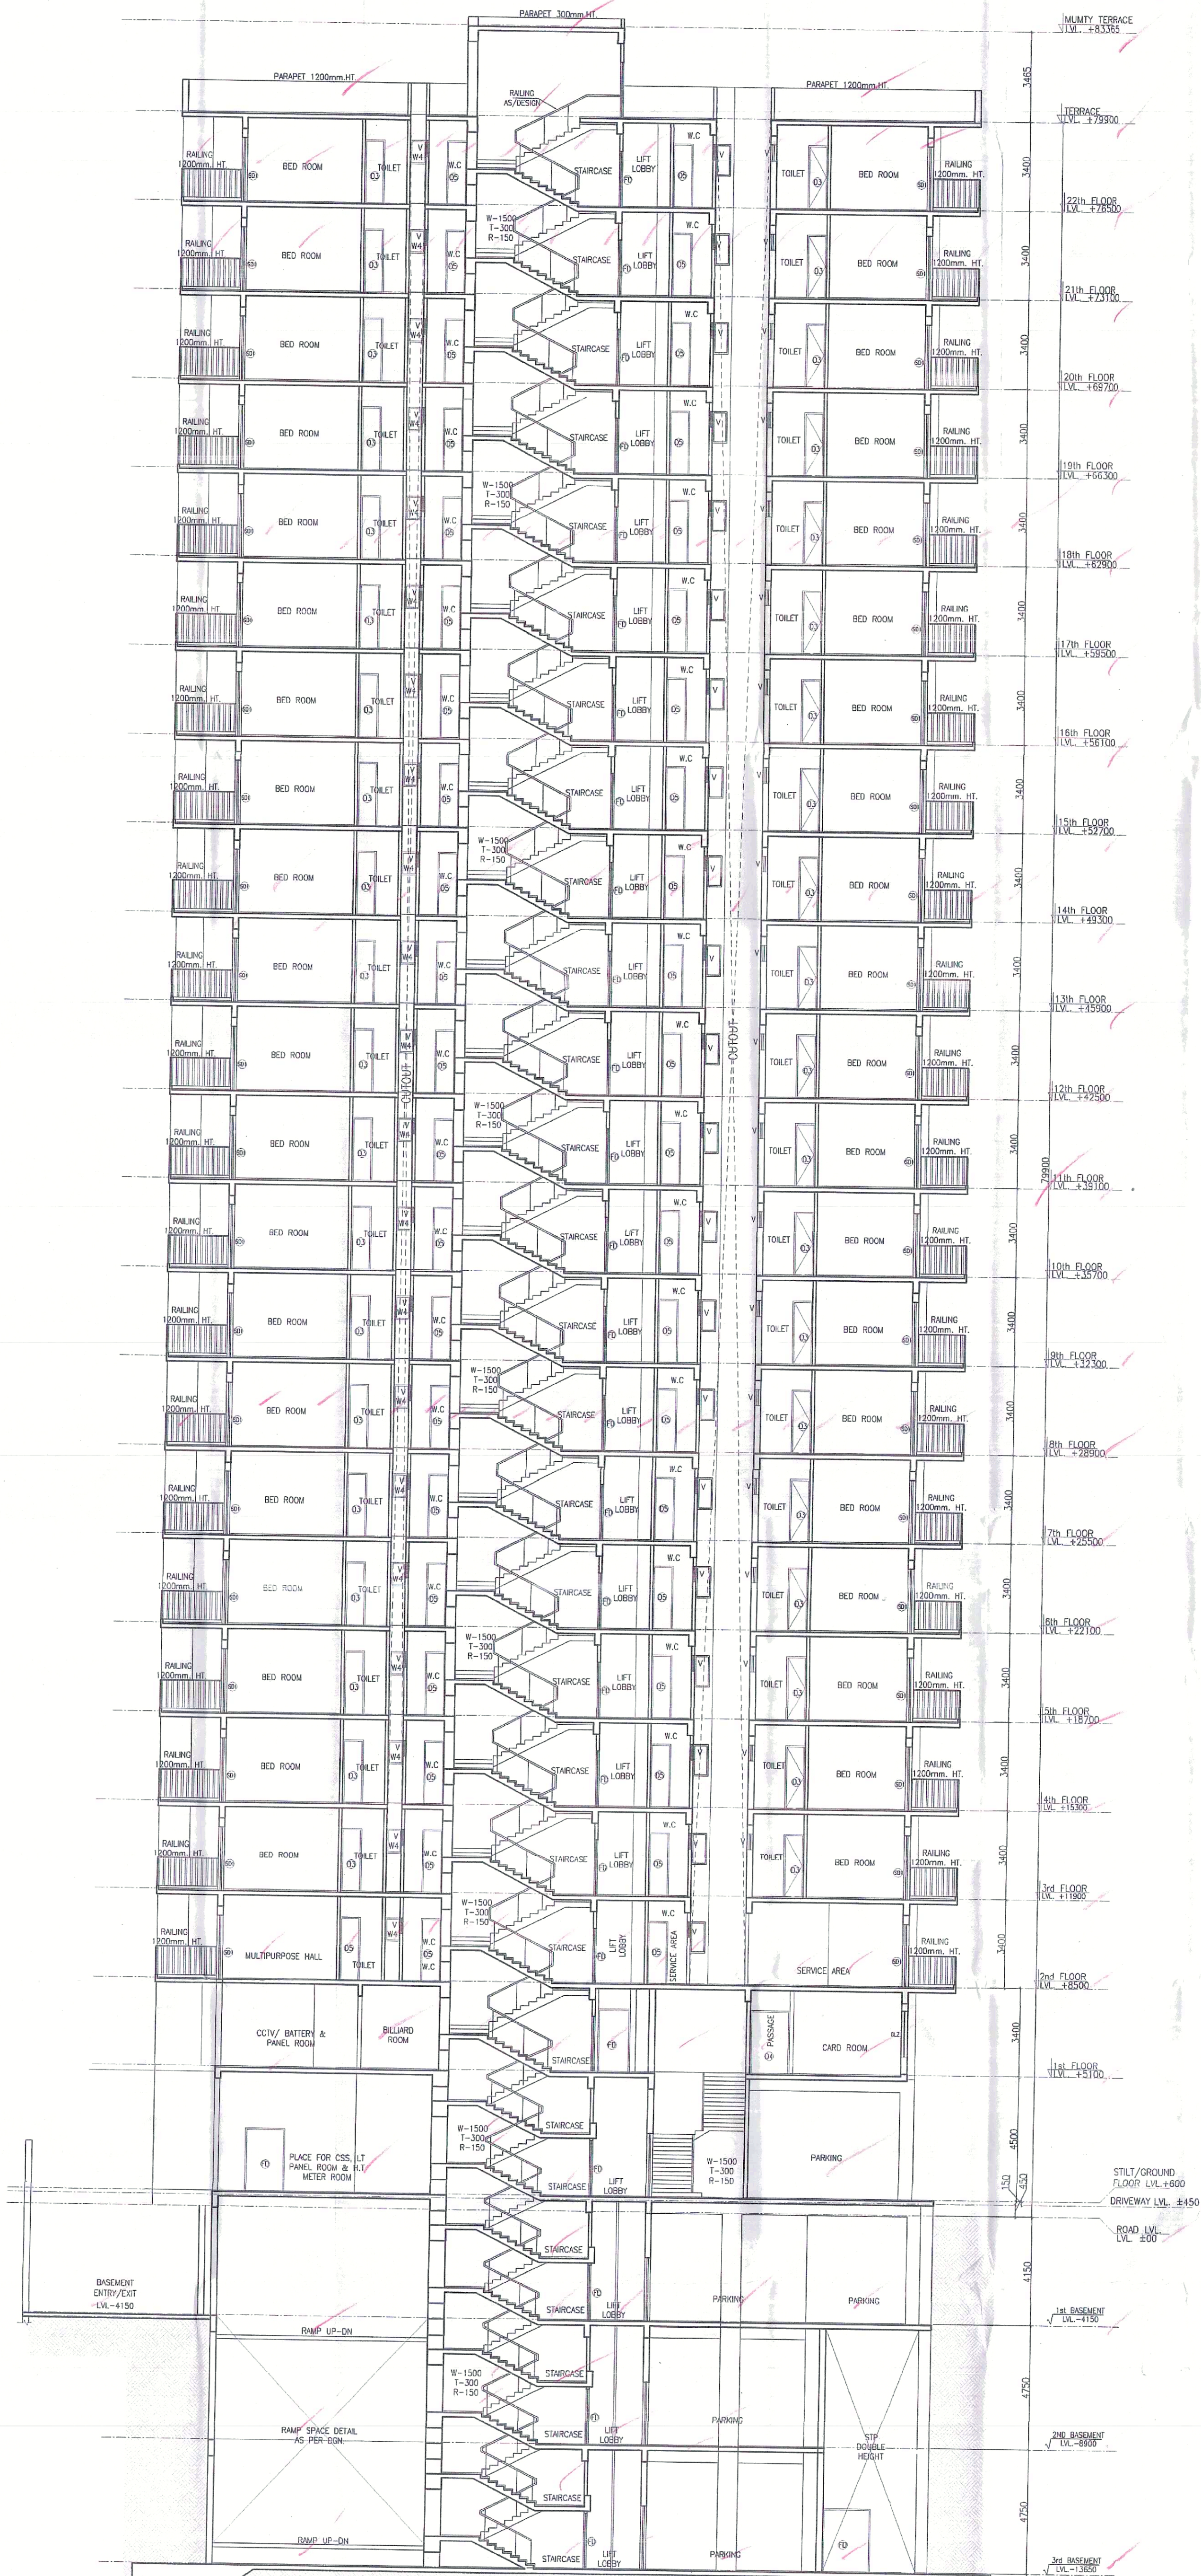

SECTION A-A'

DTP (HQ)
 Member Secretary
 BPAC

STP (H)
 Special In-charge

CTP
 Chairman
 BPAC

SANCTIONED
 Vide Memo No. Dated
 Dated

JD (H)

DTP (H)

STP (H)
 (MEMBER)
 (B.P.A.C.)

PROJECT :- PROPOSED BUILDING PLAN OF GROUP HOUSING SITE NO. GH4, IN SECTOR-28, AREA MEASURING - 0.56754 ACRE, URBAN ESTATE GURUGRAM - II BELONGINGS TO - M/S - MNB BUILD FAB PVT. LTD. TH. PARTNER MR. MOHIT BAJAJ S/o MR. CHANDER BHUSHAN BAJAJ	
PRINCIPAL ARCHITECTS :- P. J. Puri ARCHITECT PLOT NO. 78 & 2nd 5039, TURNER ROAD, BANGRA (W) MUMBAI - 400 050. PHONE: 2643 8415, 2643 0140. 2643 8956 FAX: 2643 88 78 W. www.pjpurichitects.com	
CONSULTING ARCHITECTS :- SACHDEVA CONSULTANTS. ARCHITECT'S SEAL & SIGNATURE P. J. Puri ARCHITECT CA/2011/63312 Sachdeva Consultants Parmani Tower, 3rd Floor SCO 50-51, Old Judicial Complex, Civil Lines, Gurgaon-122 001	
Scale Drawing Title:- SECTION - A-A'	1:100 Drawing No:-