

SANCTIONED
Vide Memo No. Dated

DTP (HQ)
Member Secretary
BPAC

STP (H)
Chairman
BPAC


DTP (H)
Member Secy
BPAC

CTP
Chairman
BPAC

JD (H)

DTP (H)

STP (H)
(MEMBER)
(B.P.A.C.)

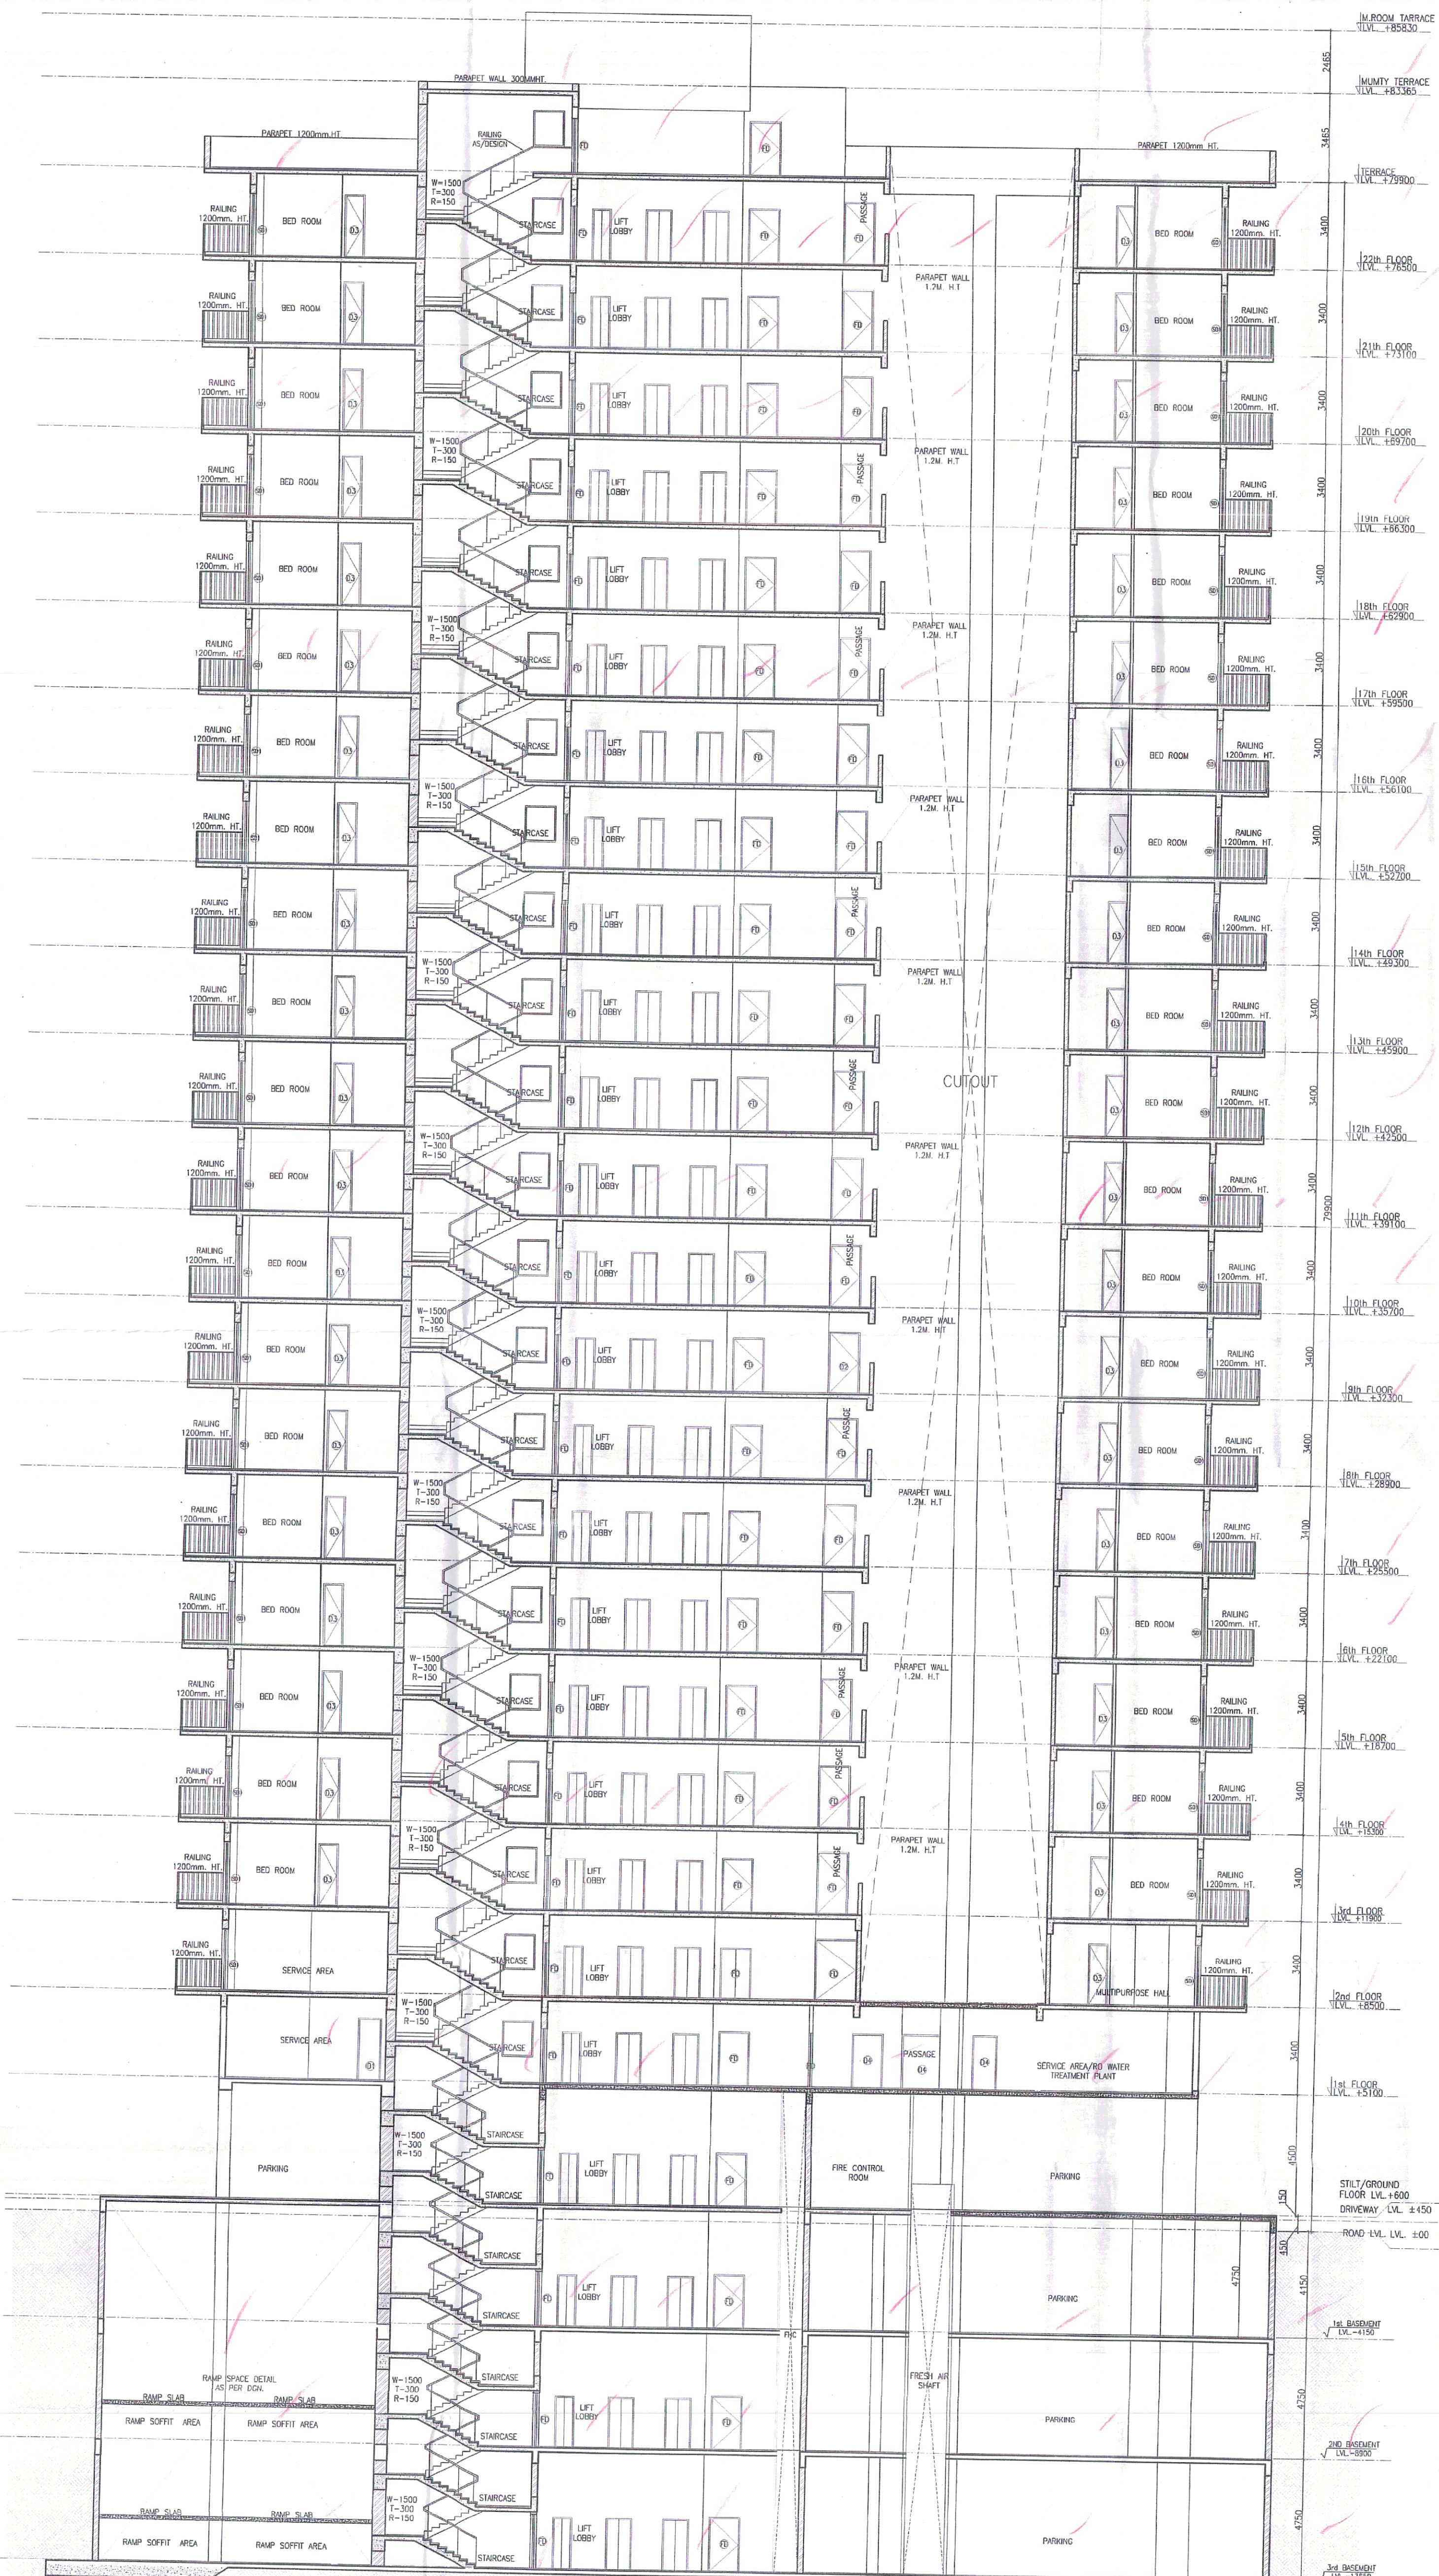

SECTION B-B'

PROJECT:-
PROPOSED BUILDING PLAN OF GROUP
HOUSING SITE NO. 04A IN SECTOR-28,
AREA MEASURING - 0.56754 ACRE,
URBAN ESTATE GURUGRAM - II
BELONGING TO - M/S - MNB BUILD FAB
PVT. LTD. TH. PARTNER MR. MOHIT BAJAJ
S/o MR. CHANDER BHUSHAN BAJAJ

PRINCIPAL ARCHITECTS:-
ARCHITECT
PLOT NO. 78-A, 2nd FLOOR, TURNER ROAD, BANERA
1/10 MARGA-401008, PHOENIX-280 5410, 280 5410
280 5410 FAX: 280 5410 7810
www.mnbbuildfab.com

CONSULTING ARCHITECTS:-
SACHDEVA CONSULTANTS.

ARCHITECT'S SEAL & SIGNATURE
OWNER'S SEAL & SIGNATURE
PLOT NO. 78-A, 2nd FLOOR, TURNER ROAD, BANERA
1/10 MARGA-401008, PHOENIX-280 5410, 280 5410
280 5410 FAX: 280 5410 7810
www.mnbbuildfab.com

Scale: 1:100
Drawing Title: SECTION - B-B