


Note :-

1. BUILDING WILL BE DESIGNED (STRUCTURES) AS PER RELEVANT IS CODES FOR EARTH QUAKE RESISTANCE.

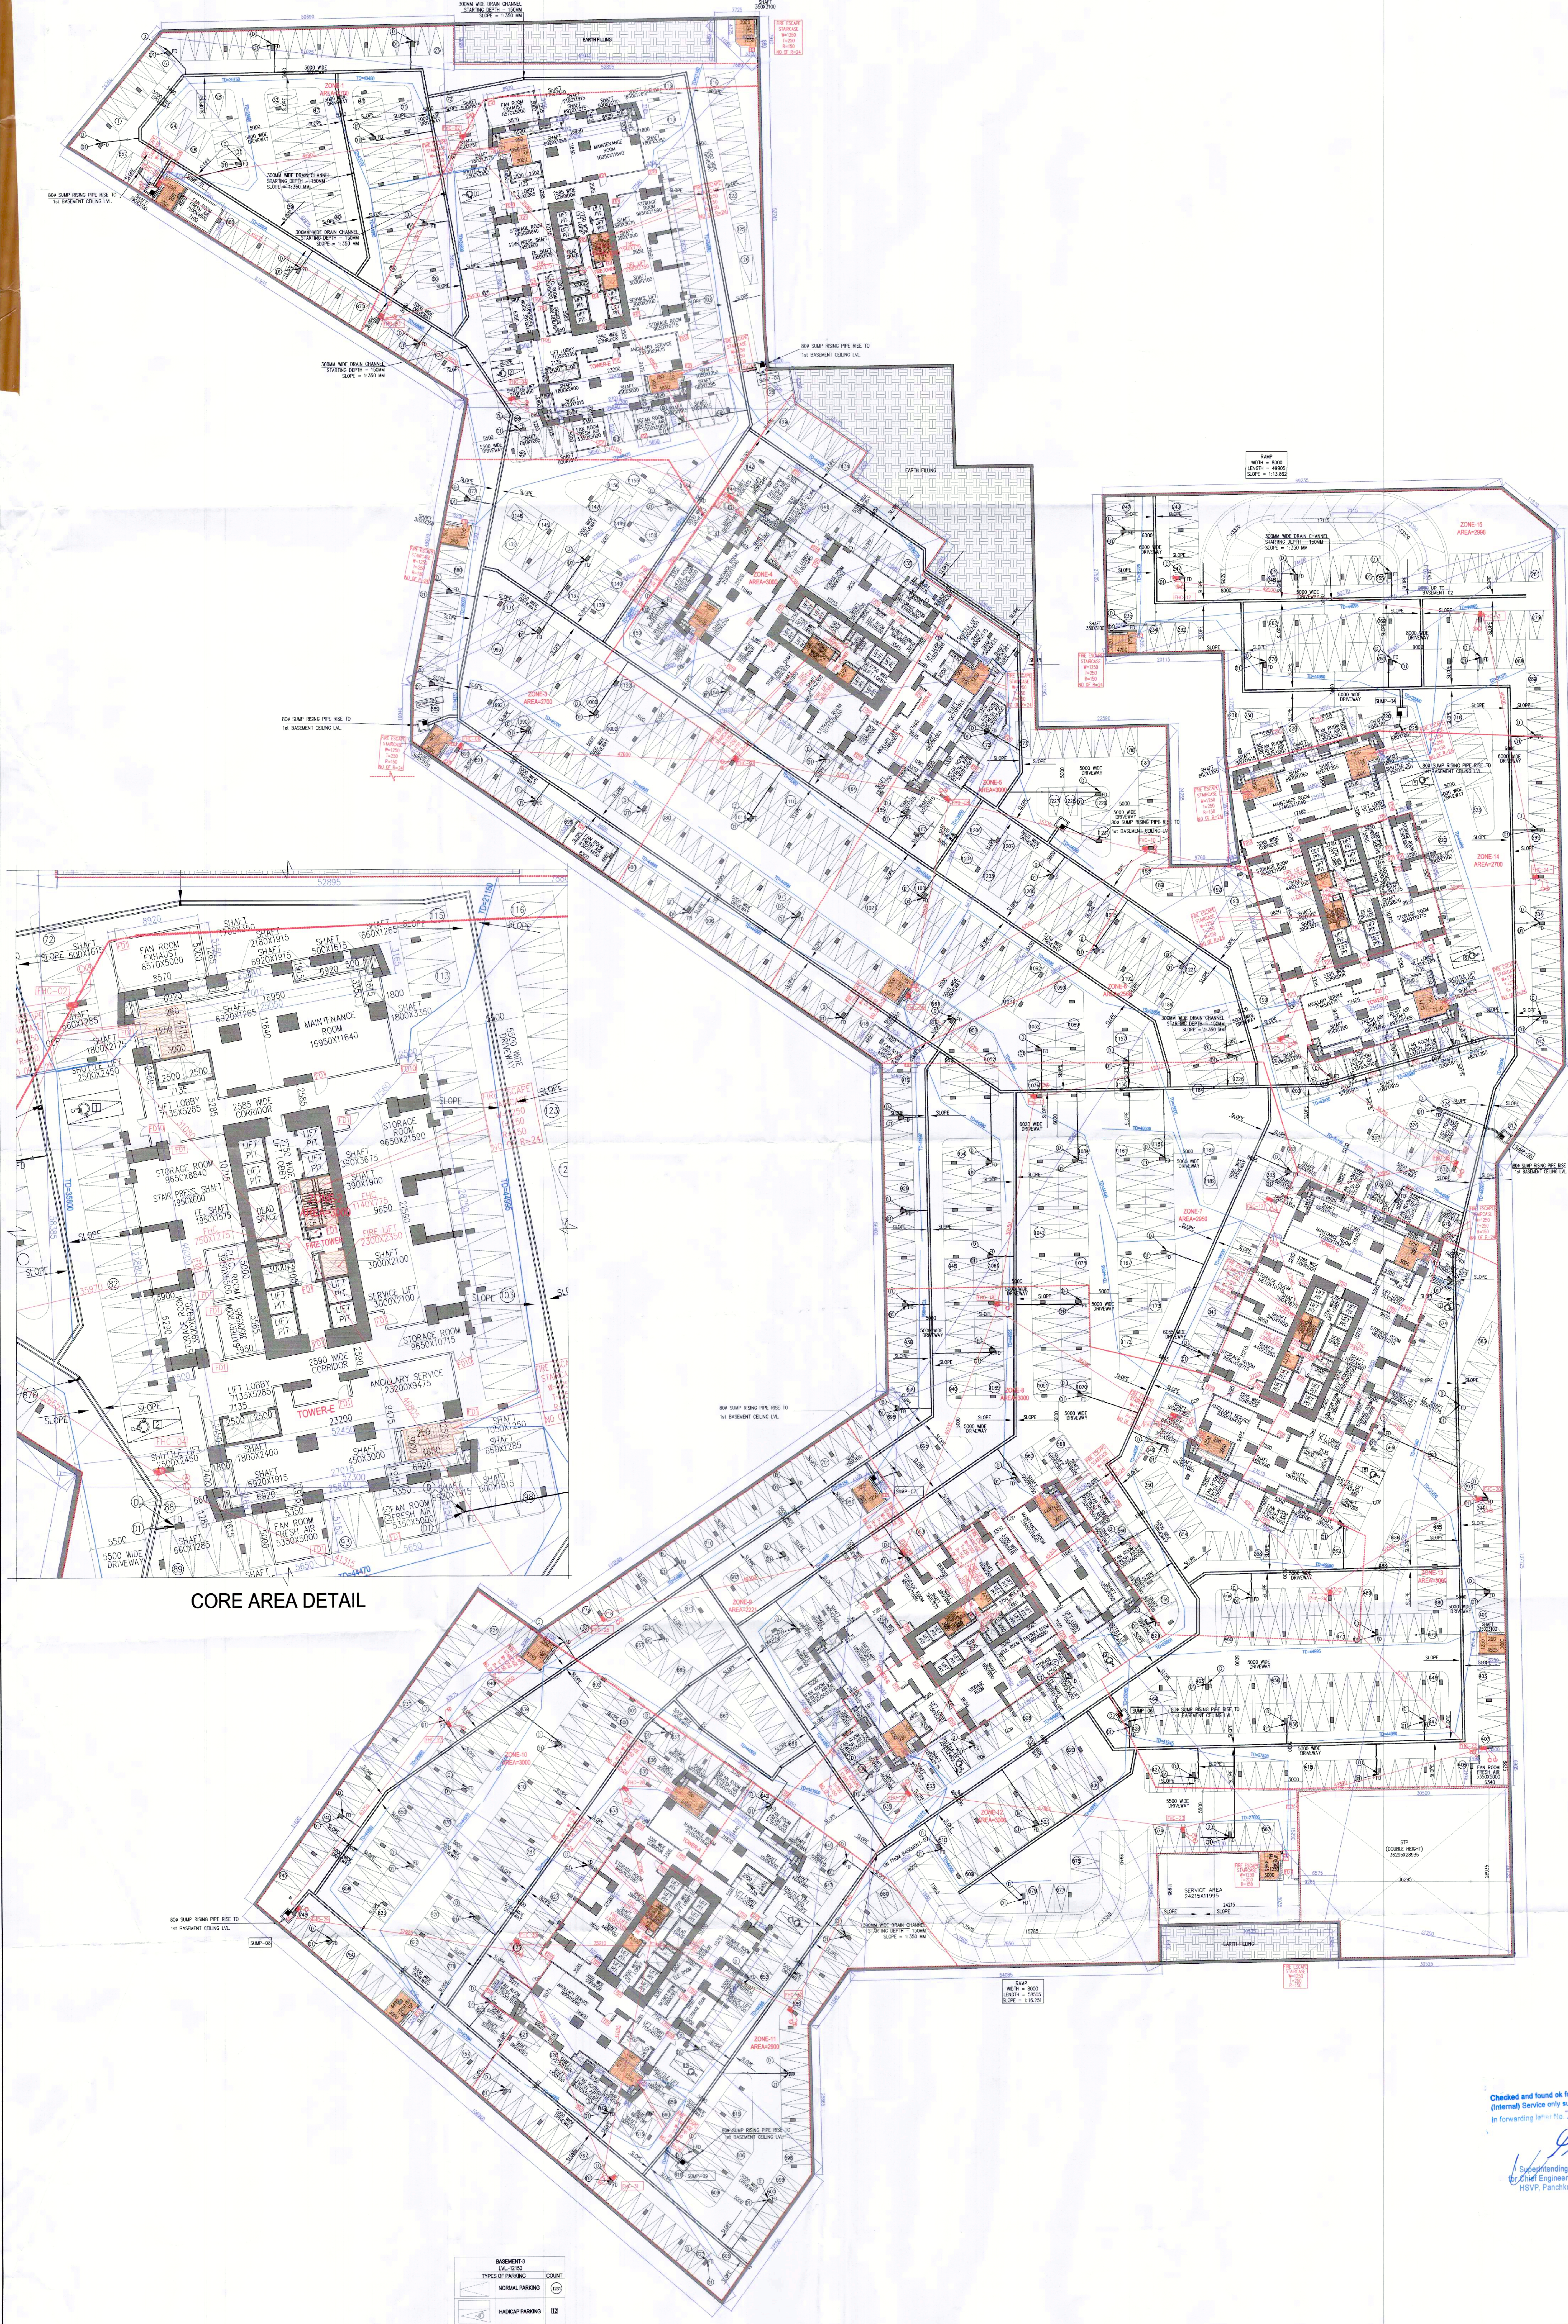

CORE AREA DETAIL

PROJECT

PROPOSED BUILDING PLANS OF PHASE-VIII (PRIVANA-NORTH) FALLING UNDER RESIDENTIAL COLONY UNDER NEW INTEGRATED LICENSING POLICY (NILP) DATED 11.05.2022 ON LAND MEASURING 116.29625 ACRES (LICENCE NO. 219 OF 2023 DATED 25-10-23.) (AN AREA MEASURING 103.05625 ACRES MIGRATION FROM LICENCE NO. 27 OF 2012 DATED 02.04.2012 AND 13.24 ACRES AS FRESH AS FRESH APPLIED AREA) IN SECTOR -76 & 77, GURUGRAM MANESAR URBAN COMPLEX BEING DEVELOPED BY DLF LTD. IN COLLABORATION WITH LAND OWNERS AND IT'S ASSOCIATE COMPANIES

DESIGN ARCHITECT

ARCHITECTS:-
 **DESIGN FORUM INTERNATIONAL**

Address :- K-47, KAILASH COLONY, NEW DELHI - 48
 Phone :- 011-46556600, 46556601, FAX - 46556601
 Website :- www.designforuminternational.com

ASSOCIATE ARCHITECTS


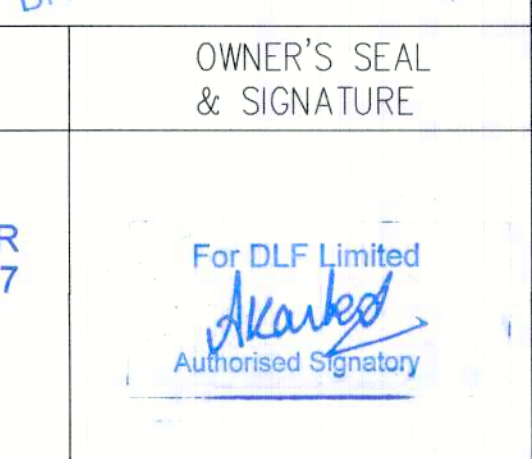
RSMS ARCHITECTS


RSMS ARCHITECTS PVT. LTD.
 69, Nora Niwas, Bhawani Kunj (Behind D2), Vasant Kunj, New Delhi-110070.
 Tel.: 011-26898616, 26898617
 www.rsms-arch.com

BAEMENT'S	TYPE OF PARKING	COUNT
1	NORMAL PARKING	12
2	PROVIDED PARKING	12
3	TOTAL PARKING	24

Checked and found ok for Public Health (Internal) Service only subject to comments in forwarding letter No. 753/2023 dated 02/02/2025

Supervising Engineer (M/C)
 Chief Engineer-I
 NSVP, Paritosh

ARCHITECT'S SEAL & SIGNATURE  MANISH KUMAR CA/2008/42027	OWNER'S SEAL & SIGNATURE  For DLF Limited Authorized Signatory
---	--

FEB - 2025	Scale : 1:350	 Drawing No. - BAEMENT-03 BS-03 02-11042025
Drawing Title :-		