




SCHEDULE OF DOOR'S & WINDOWS				
ITEMS	SIZE	C.L.	L.L.	
D	750x 2100	0.0	2100	
D1	900x 2100	0.0	2100	
D2	1000x 2100	0.0	2100	
D3	1200x 2100	0.0	2100	
DW	1900x 2550	0.0	2550	
DW1	2160 x 2550	0.0	2550	
DW2	2550 x 2550	0.0	2550	
	W 460 x 750	0.0	750	
W1	600x800	1800	2550	
W2	700 x 900	1600	2550	
W3	750 x 900	1600	2550	
W4	1200x 1550	1000	2550	
W5	1800x 1550	1000	2550	

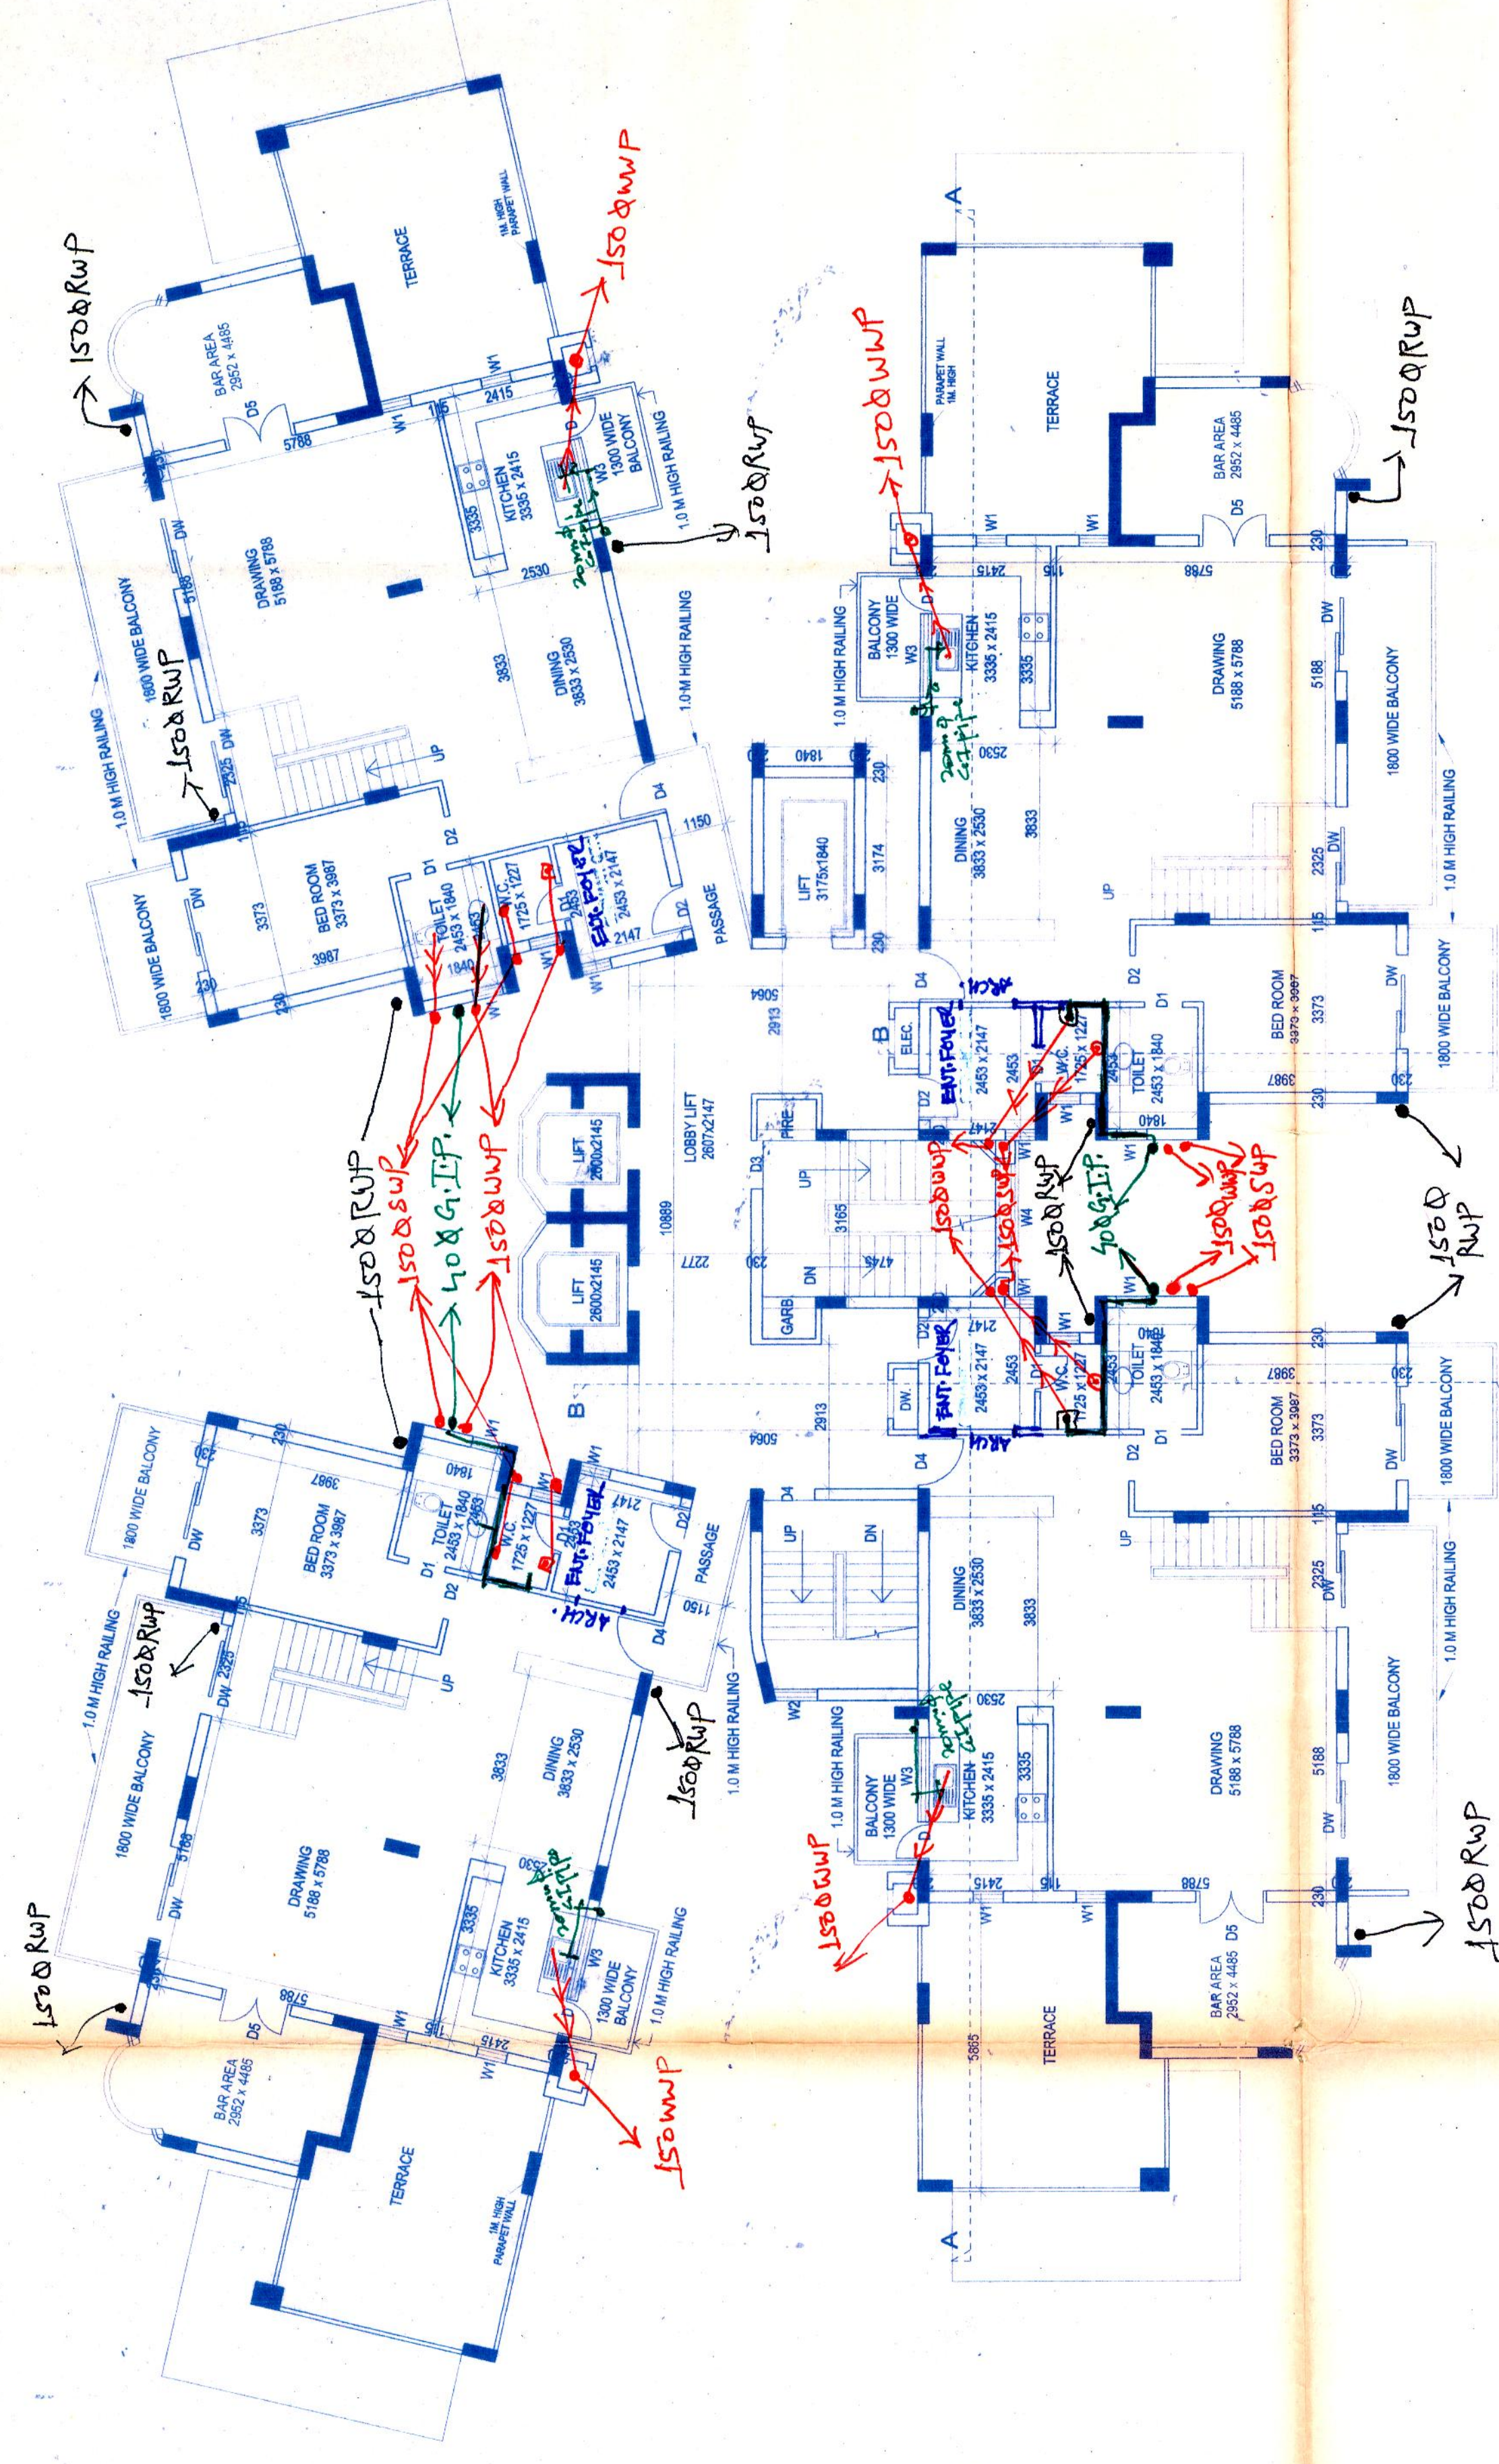


EIGHTEENTH FLOOR PLAN

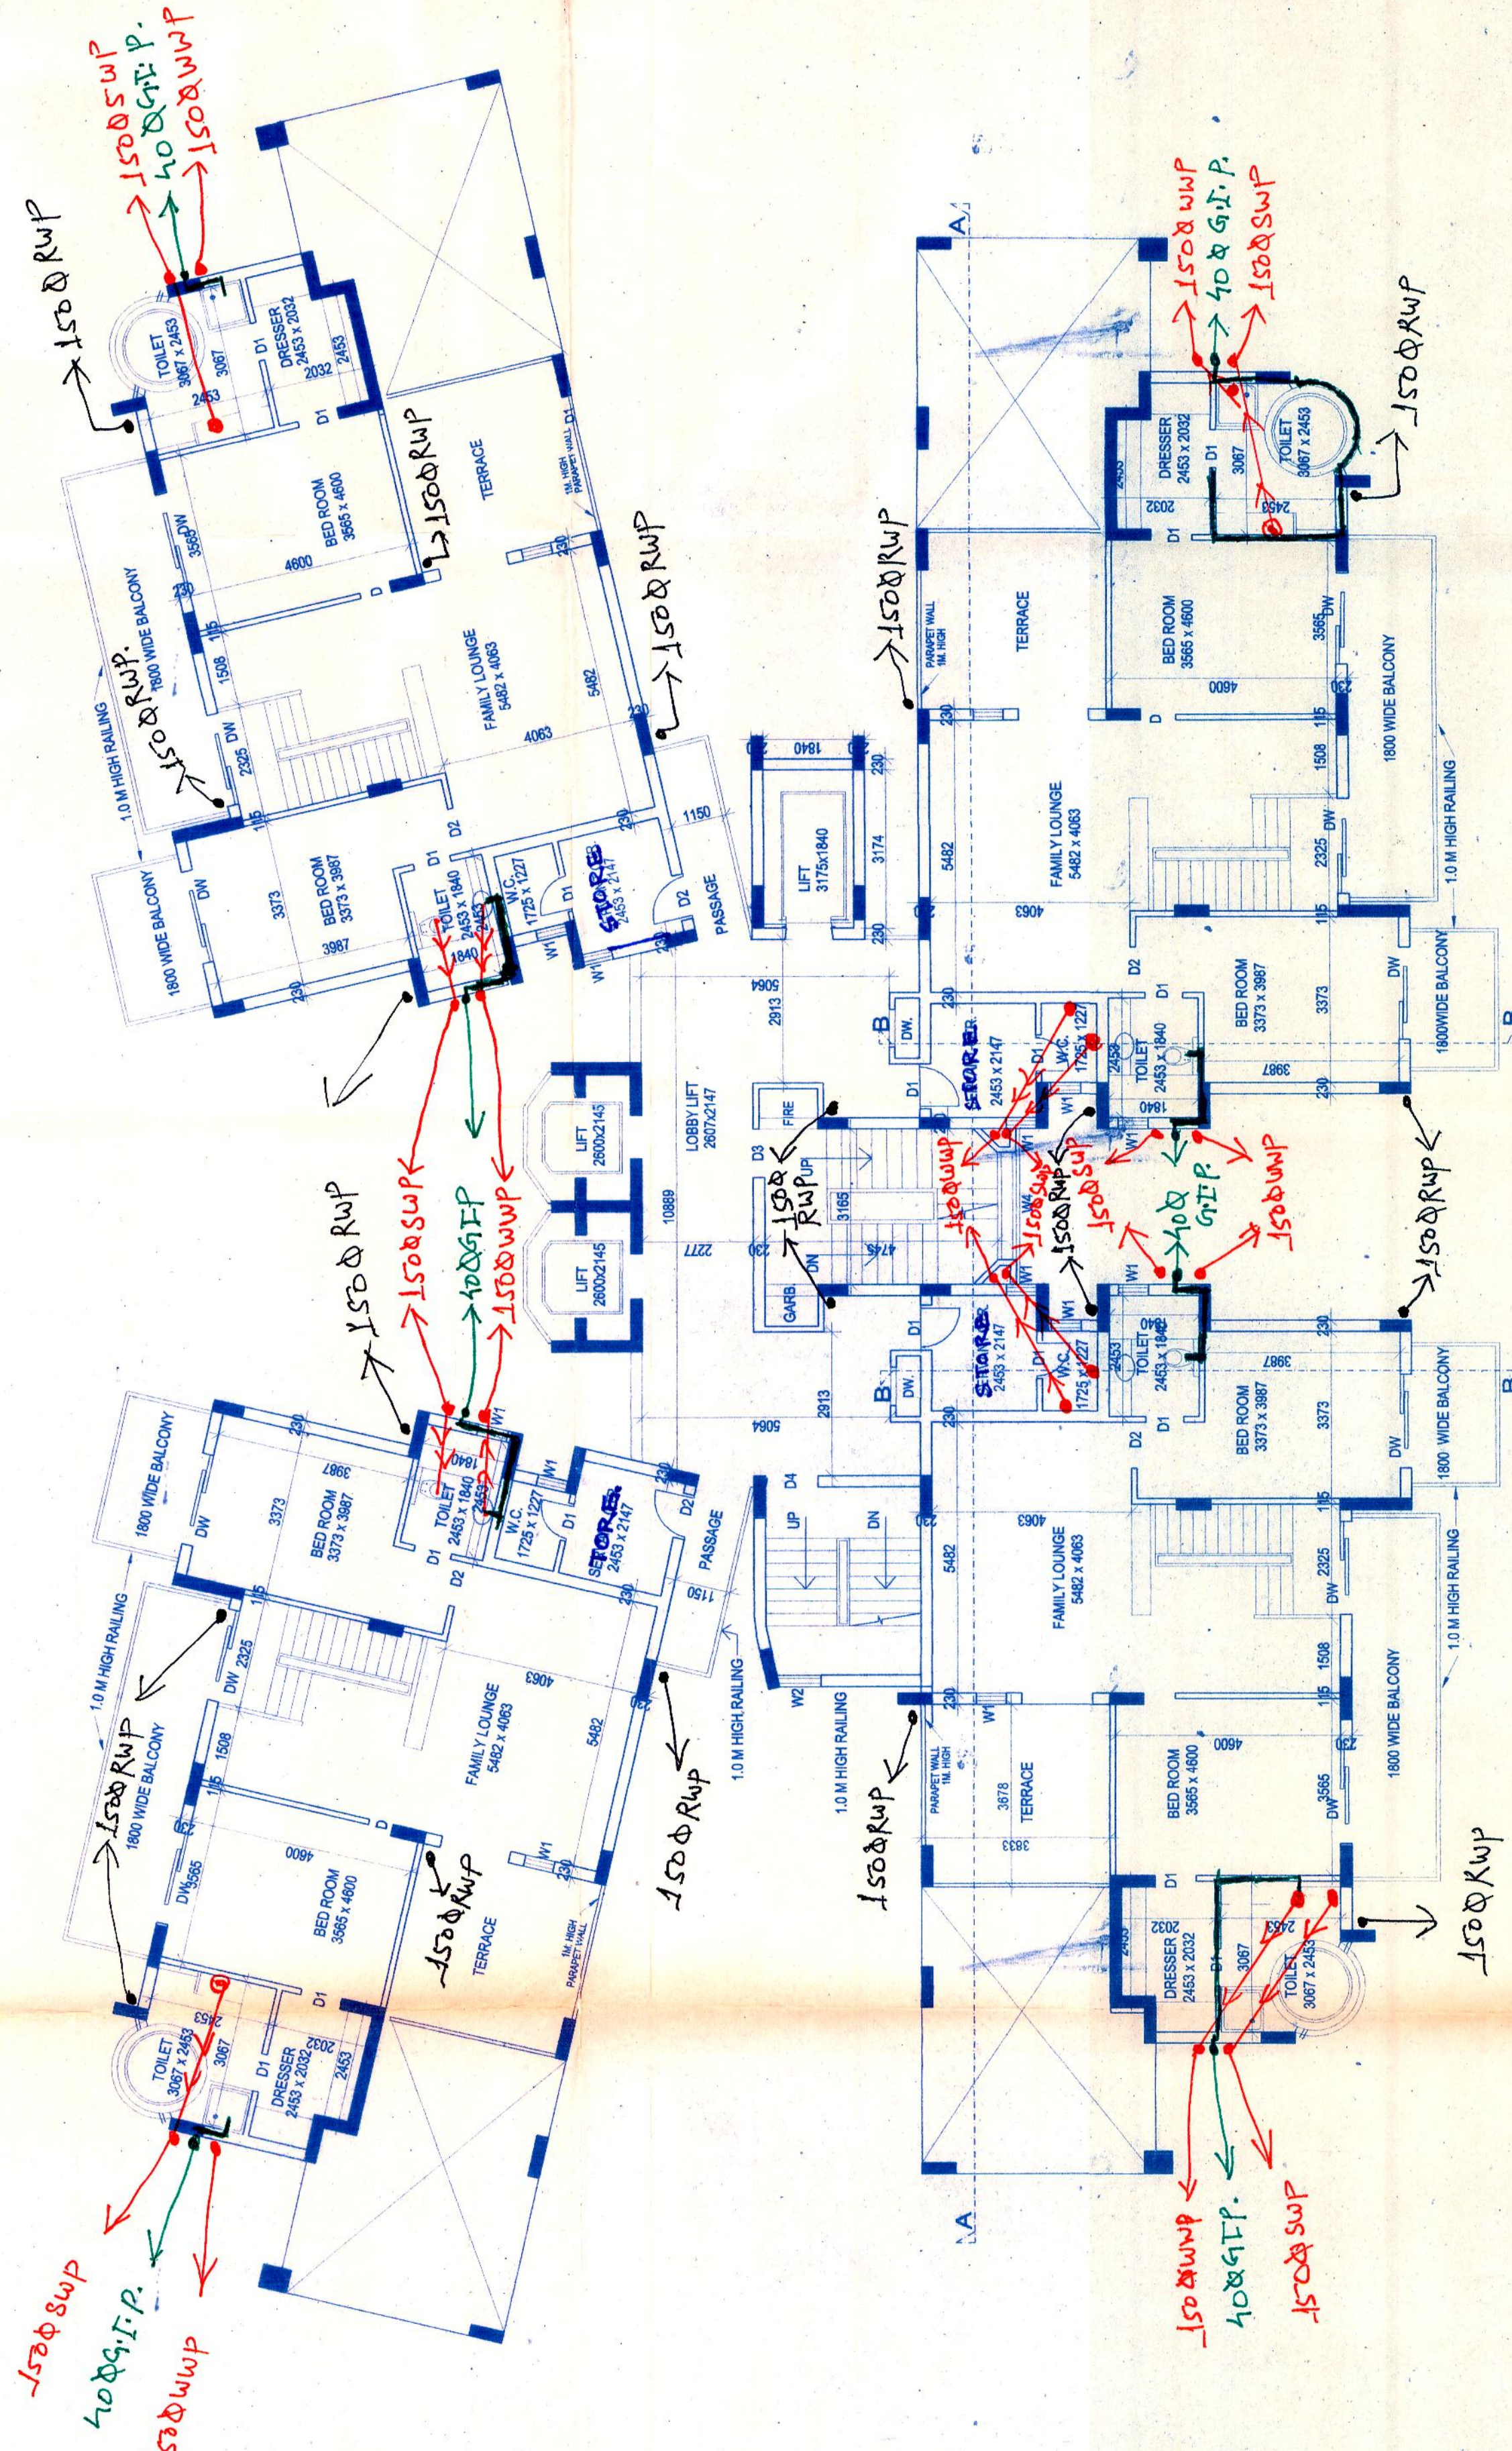

NINETEENTH FLOOR PLAN

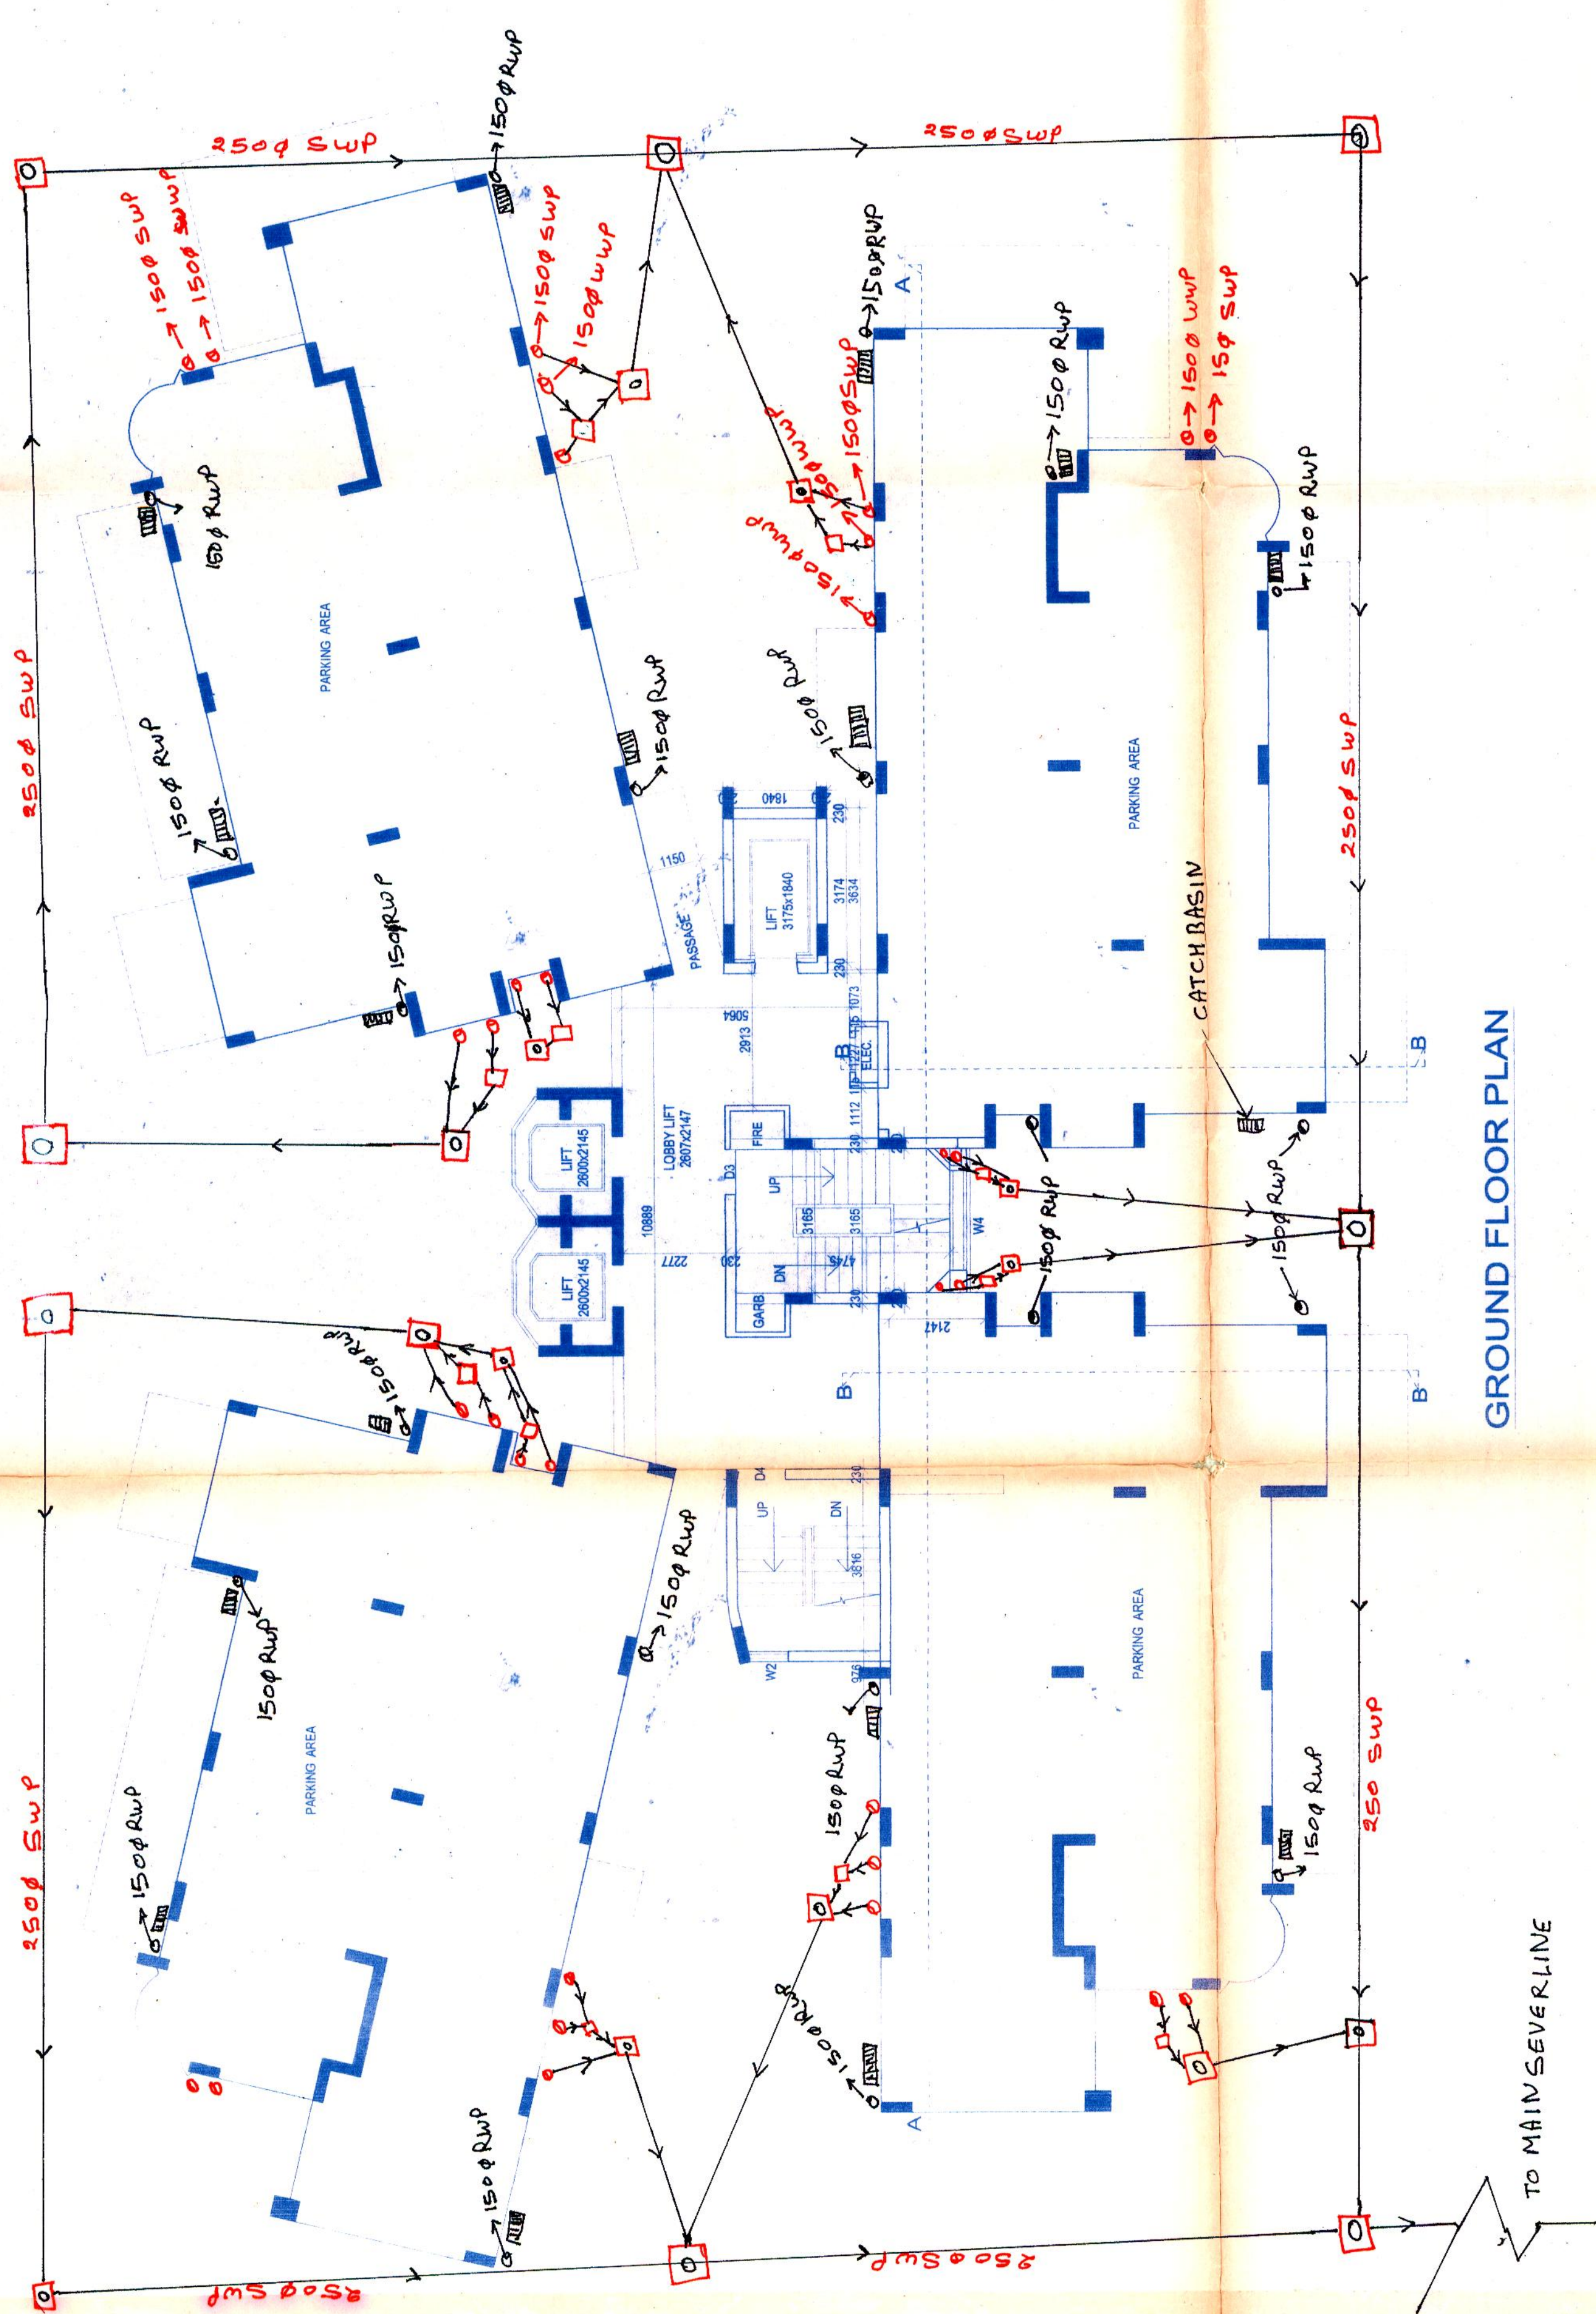

GROUND FLOOR PLAN

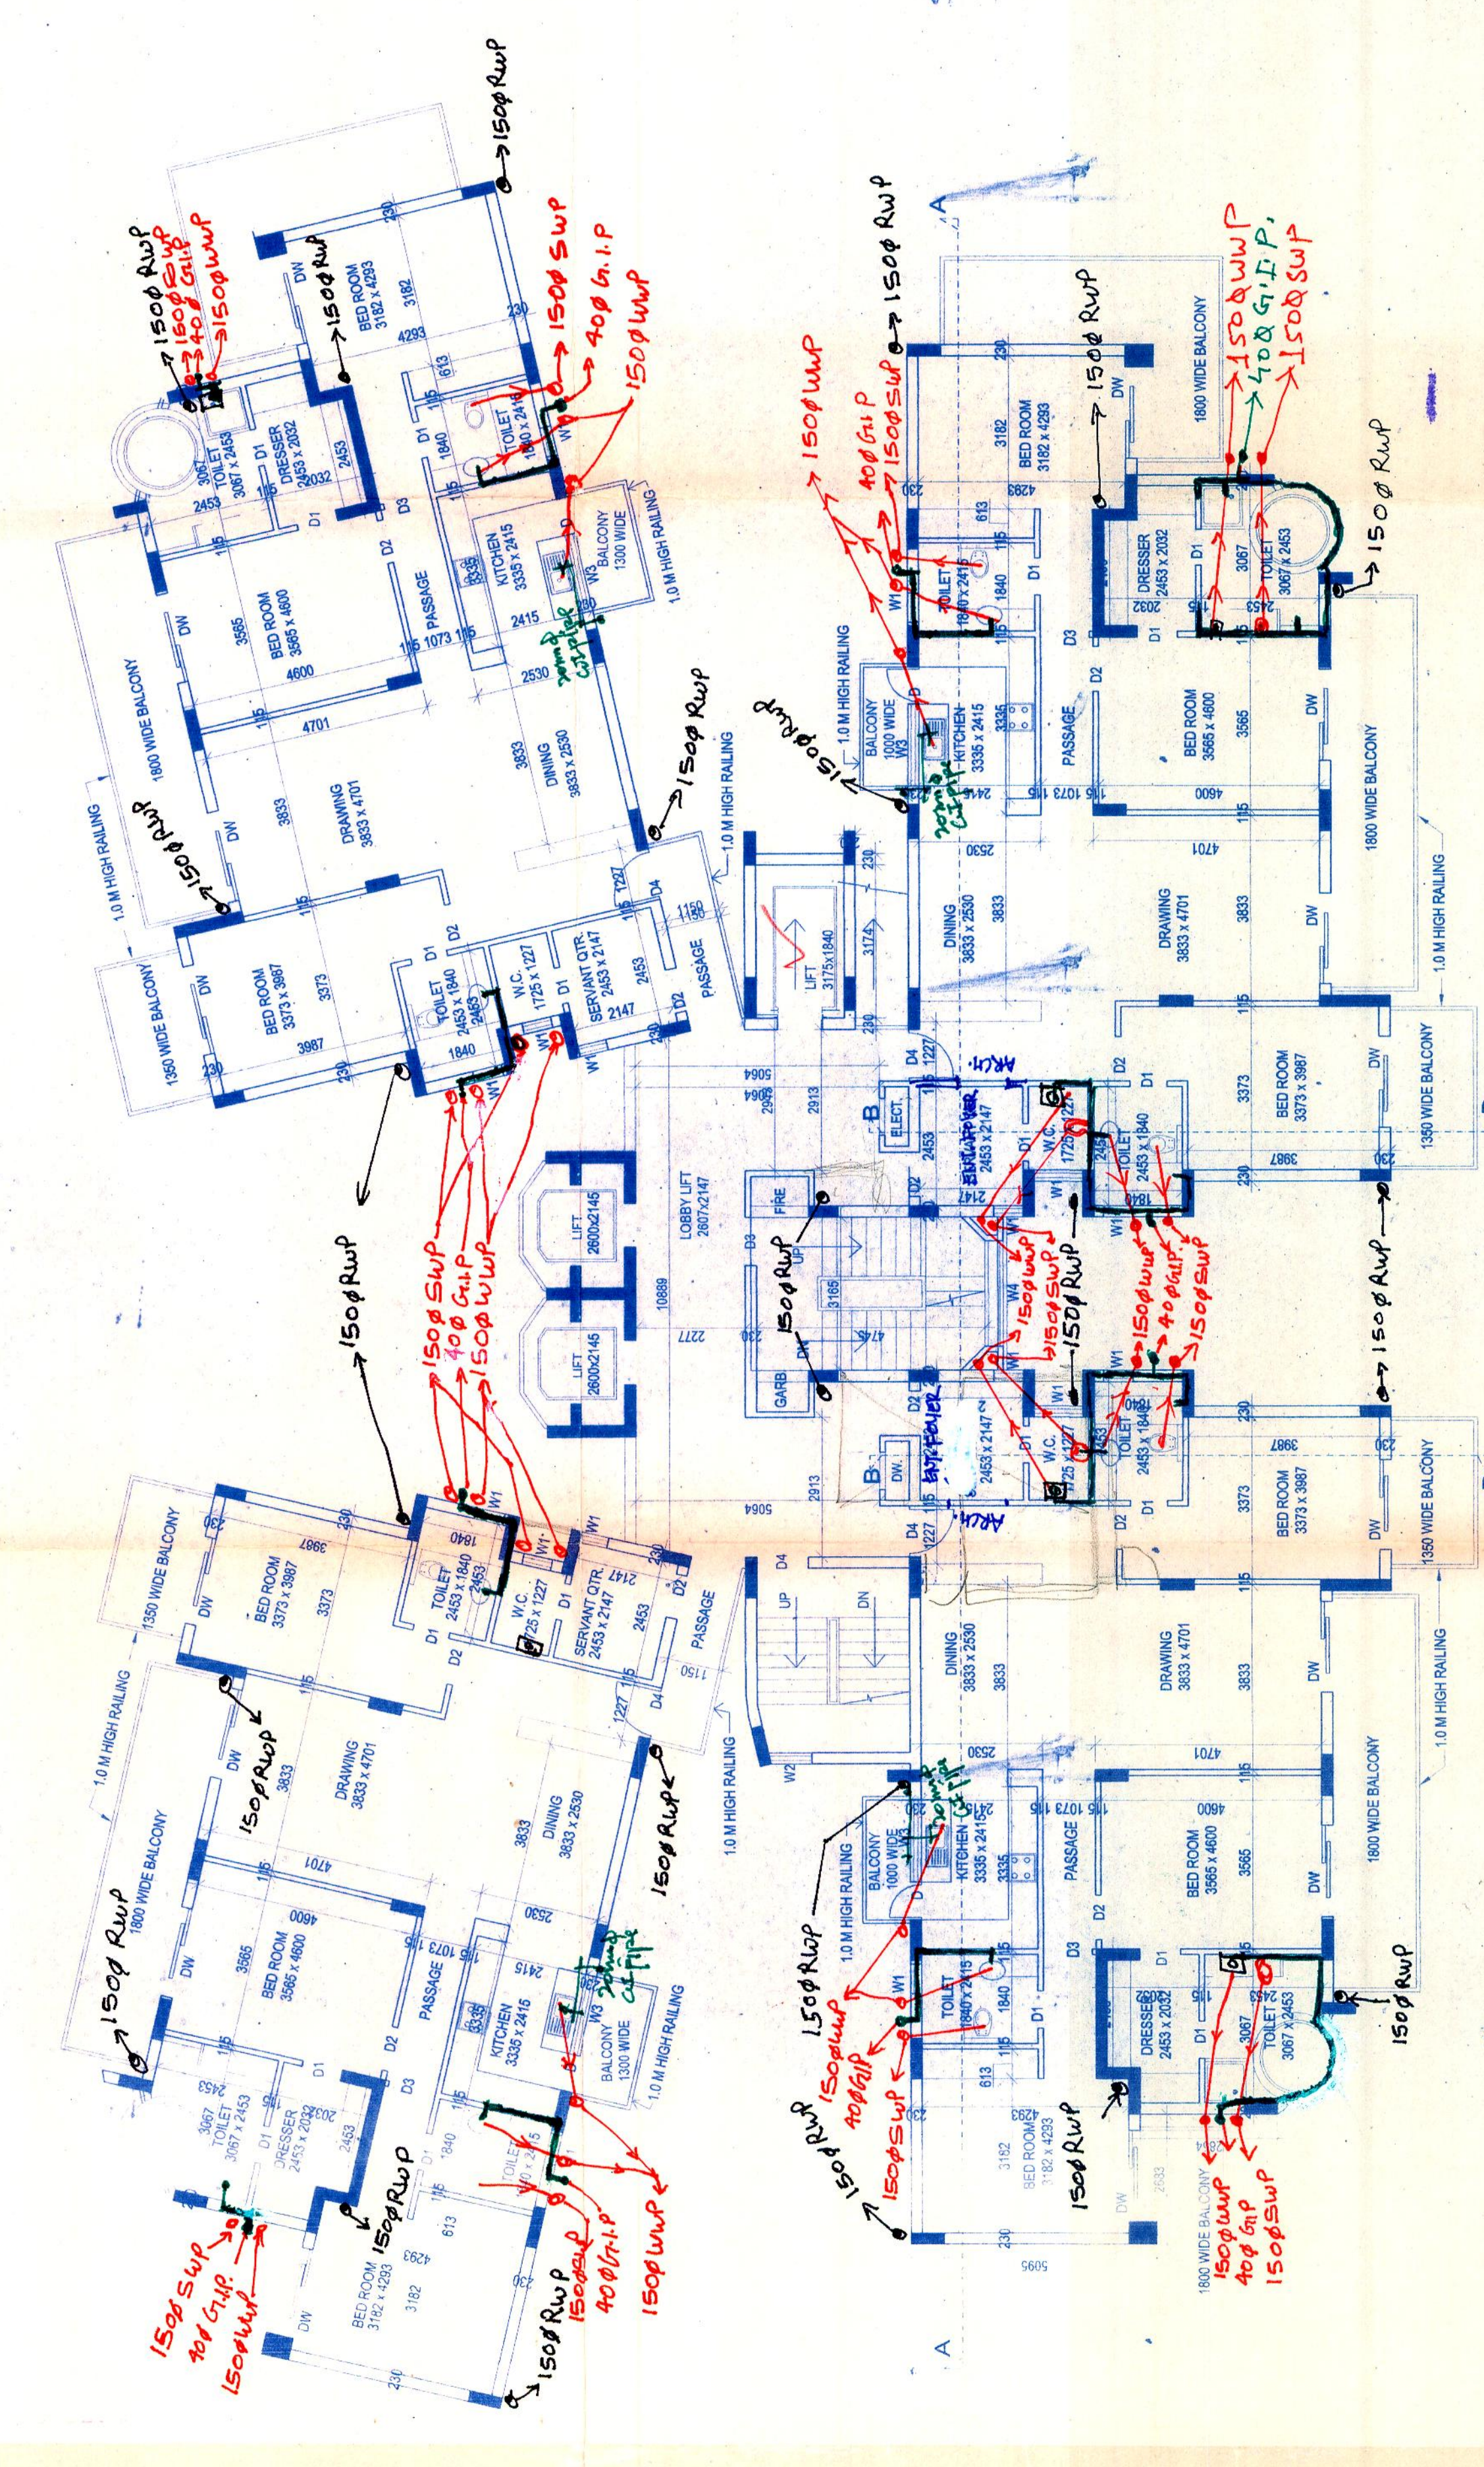

FIRST TO SEVENTEENTH FLOOR PLAN

[illegible]