
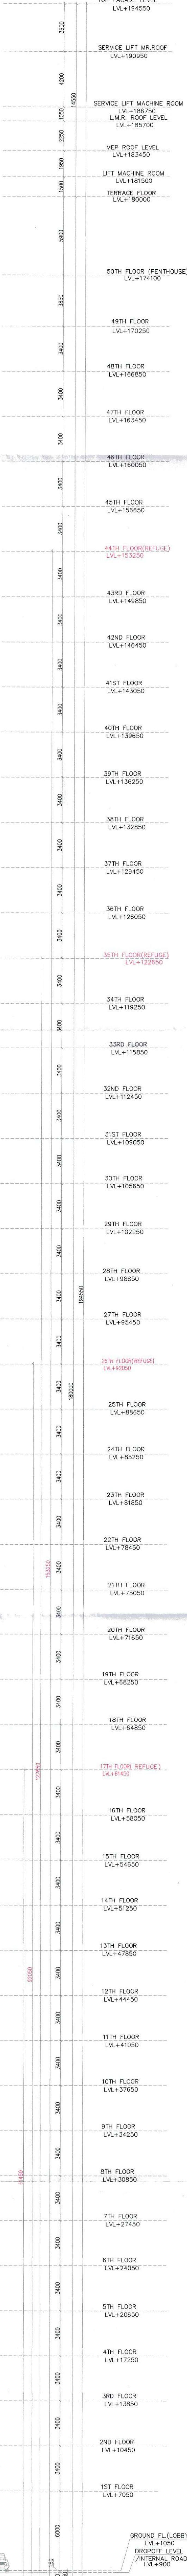


Note :-

1. BUILDING WILL BE DESIGNED (STRUCTURES)
AS PER RELEVANT IS CODES FOR EARTH QUAKE
RESISTANCE.

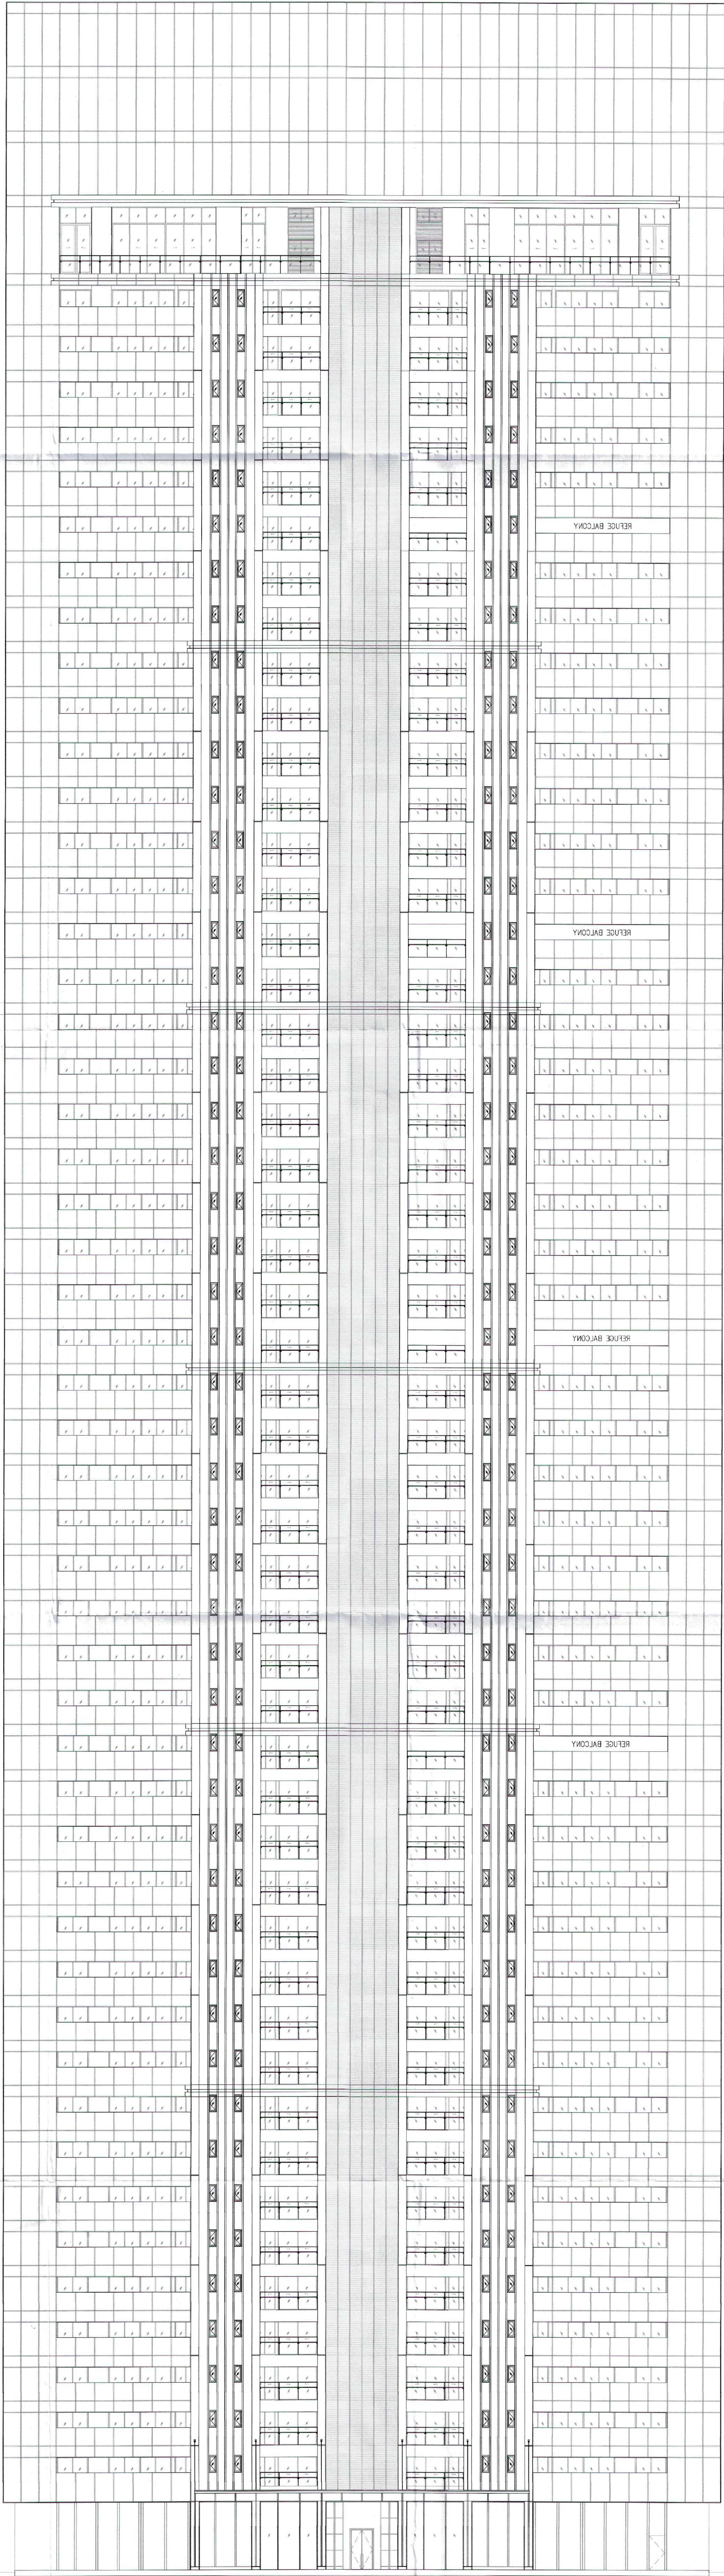

ELEVATION - 1
TOWER - B & D

PROJECT

PROPOSED BUILDING PLANS OF
PHASE-VIII (PRIVANA-NORTH) FALLING UNDER
RESIDENTIAL COLONY
UNDER NEW INTEGRATED LICENSING POLICY(NILP)
DATED 11.05.2022 ON LAND MEASURING 116.29625
ACRES (LICENCE NO. 219 OF 2023 DATED 25-10-23.)
(AN AREA MEASURING 103.06625 ACRES MIGRATION
FROM LICENCE NO. 27 OF 2012 DATED 02.04.2012
AND 13.24 ACRES AS FRESH AS FRESH APPLIED AREA)
IN SECTOR -76 & 77, GURUGRAM MANESAR URBAN
COMPLEX BEING DEVELOPED BY DLF LTD.IN
COLLABORATION WITH LAND OWNERS AND
IT'S ASSOCIATE COMPANIES

DESIGN ARCHITECT



Address : K-47 , KAILASH COLONY , NEW
DELHI -48
Phone : 011-46556600,46556601 , FAX -
46556601
Website: www.designforuminternational.com

ASSOCIATE ARCHITECTS



RSMS ARCHITECTS PVT. LTD.
69,Nara Niwas, Bhawani Kunj
(Behind D2), Vasant Kunj,
New Delhi-110070.
Tel.: 011-26898616,26898617
www.rsms-arch.com

STP (HQ) Member Secretary B.P.A.C.
STP (G) Member B.P.A.C.
CTP (HQ) Chairman B.P.A.C.
DTP (HQ)
S.D.
PA
ATP (HQ)

CONTRACTOR
3 DIF PROJECTS
8880 NO. 1 / 2ND FLOOR
DATED: 02-05-2025

ARCHITECT'S SEAL & SIGNATURE
OWNER'S SEAL & SIGNATURE

MANISH KUMAR
CA/2008/42027
DLF Limited
Ankesh
gatory

FEB.-2025 Scale : 1:150
Drawing Title:-

ELEVATION-01
TOWER-B & D

EBO-02

02-11042025